


SHEET N° 2 OF 2 SHEETS

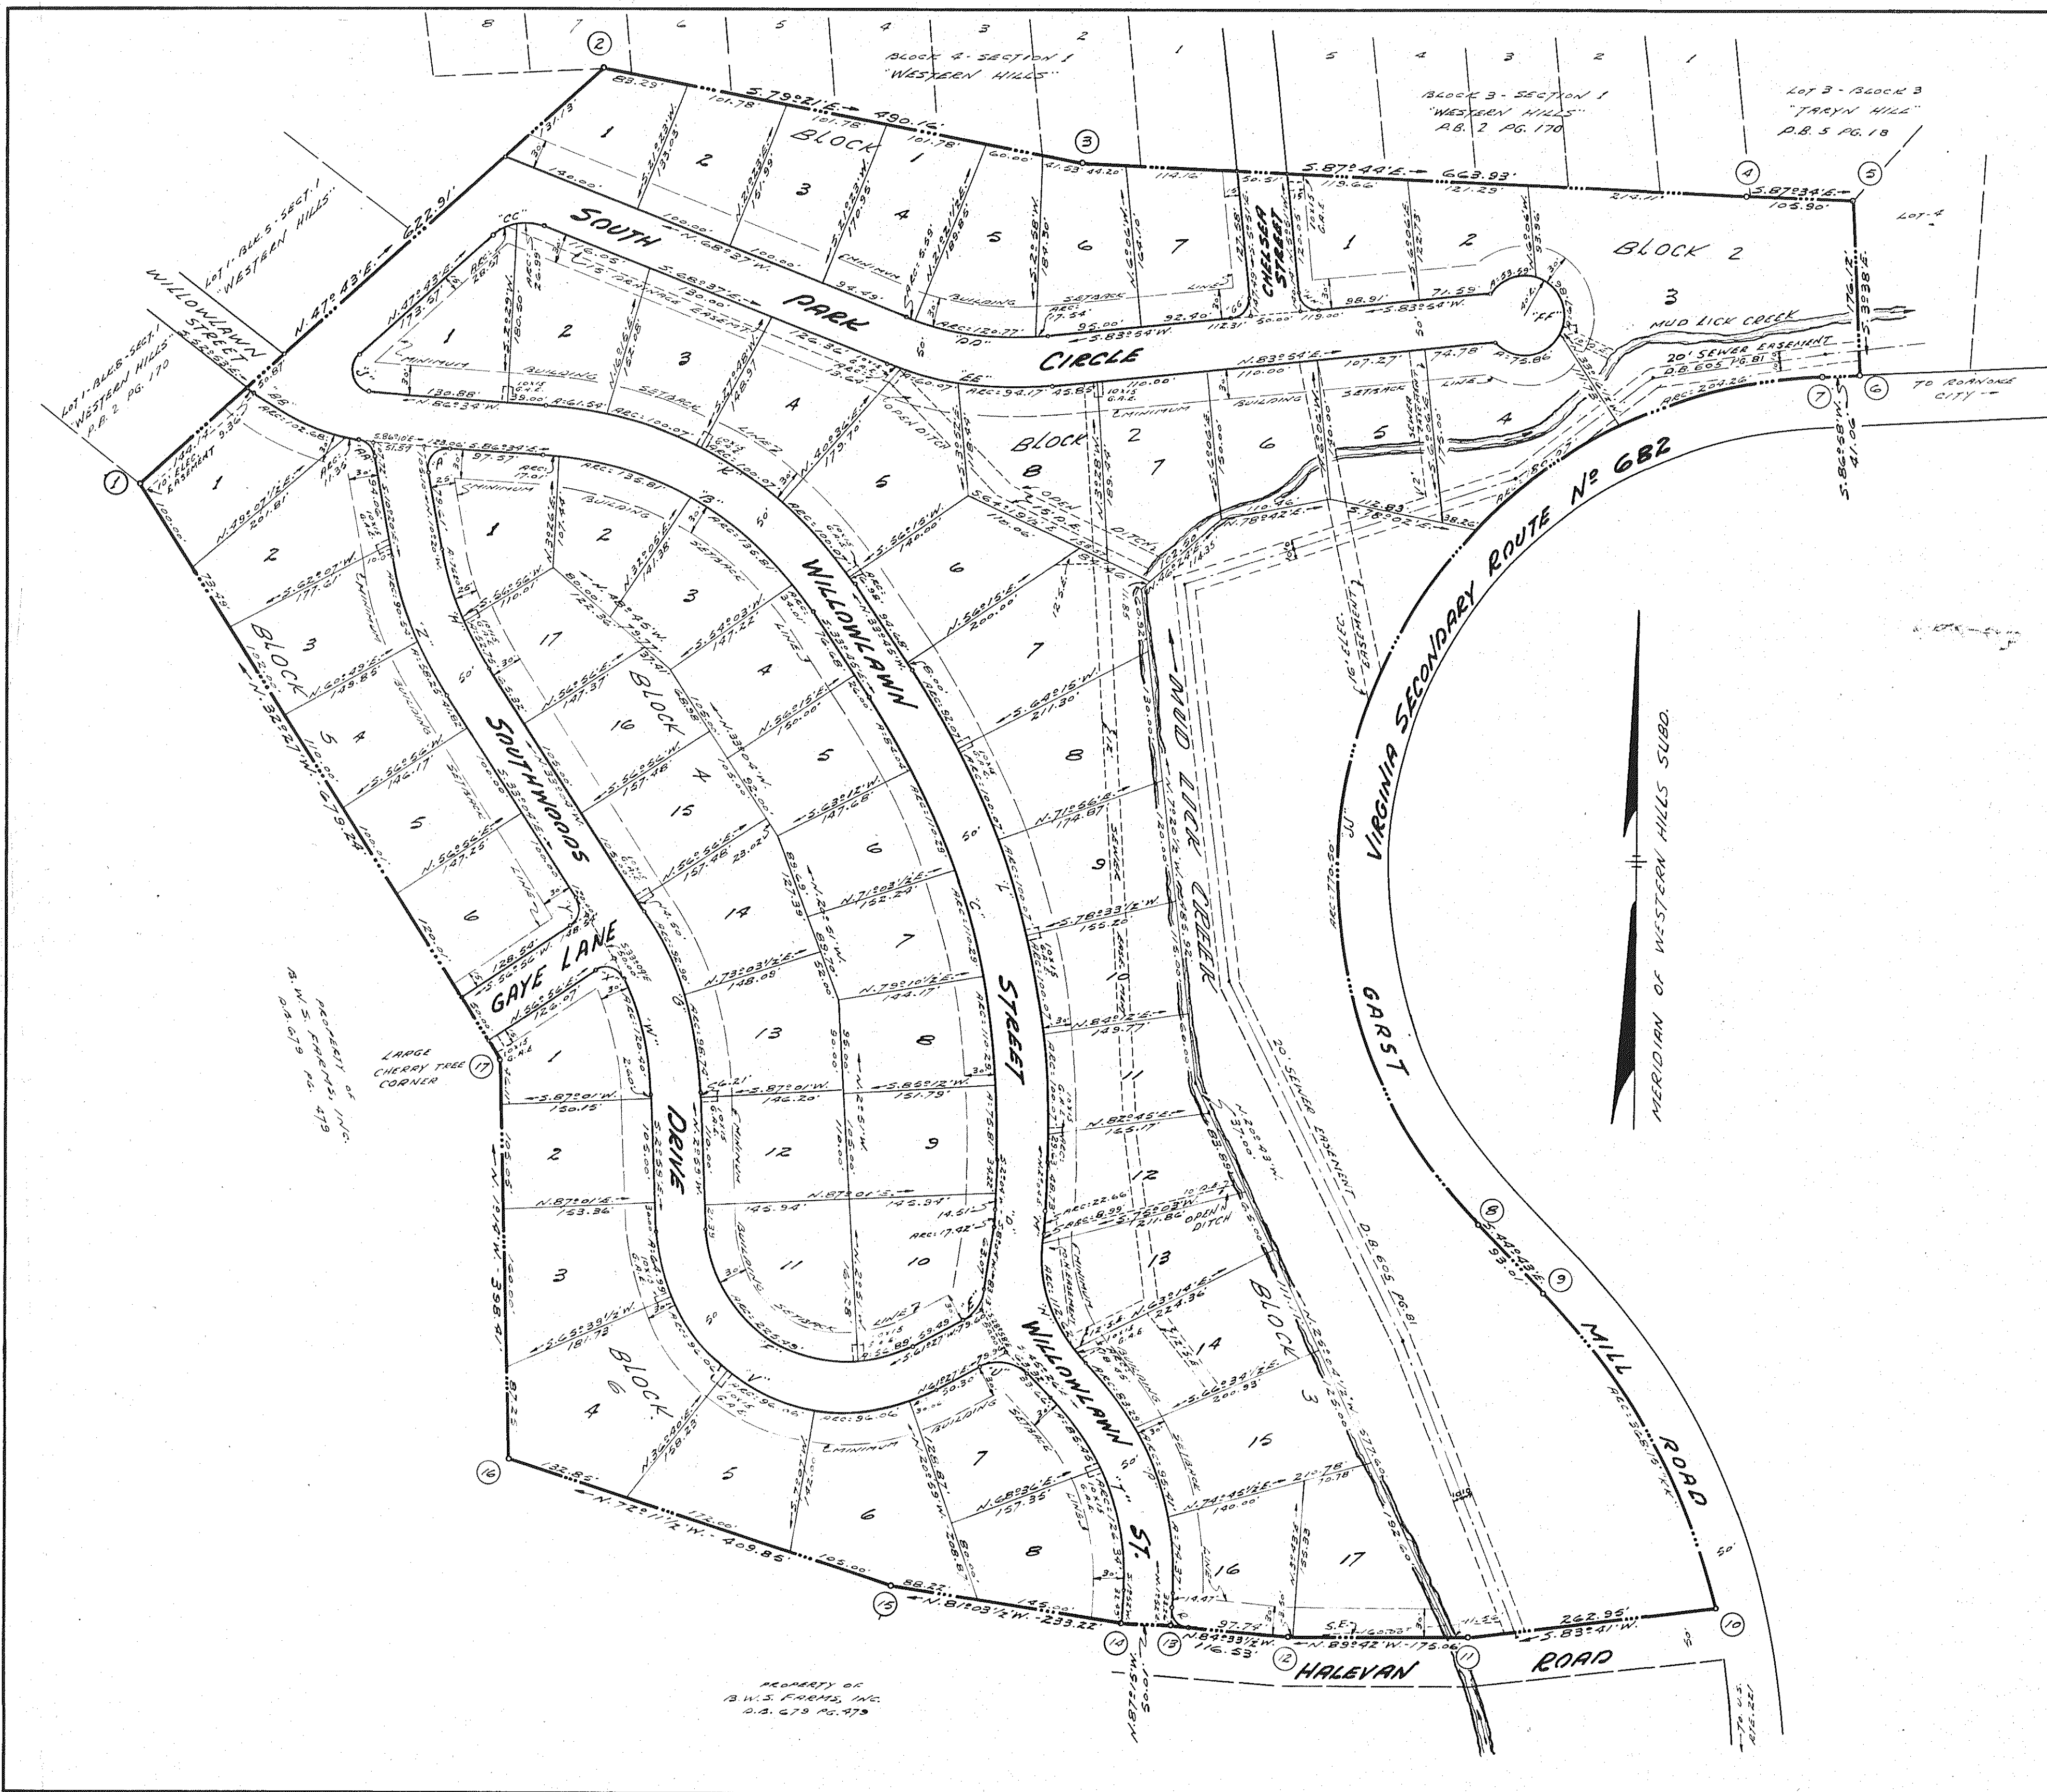

CURVE DATA				CHORD			
CURVE	ANGLE	BEARING	TANG.	BEARING	CHORD	BEARING	CHORD
A	103°46'	20.00	25.49	36.22	N.41°33'E	31.47	
B	52°49'	350.00	173.81	322.64	S.60°09'30"E	311.53	
LOT 1	2°47'	350.00	8.61	17.01	S.83°16'30"E	17.00	
LOT 2	22°14'	350.00	68.77	135.81	S.72°40'E	134.36	
LOT 3	22°14'	350.00	68.77	135.81	S.50°24'E	134.96	
LOT 4	5°34'	350.00	17.02	34.01	S.36°32'E	33.99	
C	35°49'	785.00	253.67	490.72	S.15°50'30"E	482.78	
LOT 5	6°08'	785.00	42.05	84.04	S.30°41'E	84.00	
LOT 6	8°03'	785.00	55.24	110.29	S.23°35'30"E	110.20	
LOT 7	8°03'	785.00	55.24	110.29	S.15°35'30"E	110.20	
LOT 8	8°03'	785.00	55.24	110.29	S.7°25'30"E	110.20	
LOT 9	5°32'	785.00	37.93	75.86	S.0°44'W	75.78	
D	6°00'	145.32	8.72	17.42	S.5°04'W	17.41	
E	53°23'	40.00	20.11	37.27	S.34°45'30"W	37.94	
F	11°53'	140.00	22.17	28.28	N.60°02'W	28.89	
LOT 10	23°17'	140.00	28.89	56.89	S.73°05'30"W	56.50	
LOT 11	92°17'	140.00	145.70	225.49	N.49°07'30"W	201.89	
G	30°05'	365.00	98.09	191.64	N.18°01'30"W	189.45	
LOT 13	15°30'	365.00	49.47	98.74	N.10°44'W	98.44	
LOT 14	14°36'	365.00	46.70	92.90	N.25°46'30"W	92.63	
H	22°44'	325.00	65.93	128.95	N.2°12'42"W	128.11	
LOT 17	9°18'	325.00	24.44	48.75	N.28°25'W	48.70	
LOT 1	13°26'	325.00	38.28	76.20	N.17°03'W	76.02	
J	134°17'	25.00	59.30	58.39	N.19°25'30"W	46.07	
K	52°49'	400.00	198.63	368.72	N.60°09'30"W	355.81	
LOT 2	8°49'	400.00	30.84	61.54	N.82°09'30"W	61.43	
LOT 3	14°20'	400.00	50.30	100.07	N.70°33'W	99.80	
LOT 4	14°20'	400.00	50.30	100.07	N.56°15'W	99.80	
LOT 5	14°20'	400.00	50.30	100.07	N.41°55'W	99.80	
LOT 6	1°00'	400.00	3.49	6.98	N.34°15'W	6.98	
L	35°49'	835.00	269.83	521.98	N.15°50'30"W	513.52	
LOT 7	6°19'	835.00	46.07	92.07	N.30°36'30"W	92.01	
LOT 8	6°52'	835.00	50.09	100.07	N.24°00'W	100.01	
LOT 9	6°52'	835.00	50.09	100.07	N.17°08'W	100.01	
LOT 10	6°52'	835.00	50.09	100.07	N.10°16'W	100.01	
LOT 11	6°52'	835.00	50.09	100.07	N.3°24'W	100.01	
LOT 12	2°02'	835.00	14.82	29.63	N.1°08'E	29.63	
M	6°00'	214.32	11.34	22.66	N.5°04'E	22.64	
N	32°20'	150.00	73.61	140.06	N.18°41'W	135.03	
LOT 1A	3°26'	150.00	4.50	8.99	N.6°47'E	8.99	
LOT 1B	43°01'	150.00	59.11	112.62	N.15°52'30"W	100.00	
LOT 1C	7°03'	150.00	9.34	18.42	N.17°54'30"W	18.42	
O	47°18'	42.00	134.25	253.07	N.2°04'W	253.04	
LOT 14	15°34'	306.55	41.90	83.29	N.37°39'W	83.03	
LOT 15	17°50'	306.55	48.09	95.41	N.20°57'W	95.03	
LOT 16	13°59'	306.55	37.37	74.37	N.5°05'W	74.19	
P	86°20'4"	20.00	18.79	30.17	N.41°20'45"W	27.39	
Q	47°18'	286.55	112.35	211.79	S.21°47'E	205.83	
LOT 7	19°05'	256.55	43.12	85.45	S.34°53'30"E	85.05	
LOT 8	28°13'	256.55	64.48	126.34	S.12°14'30"E	123.07	
R	73°07'	40.00	23.64	31.05	S.81°59'30"E	47.65	
V	115°34'	190.00	301.51	383.23	S.60°46'E	321.50	
LOT 3	19°36'	190.00	32.82	64.99	S.12°47'E	64.68	
LOT 4	28°58'	190.00	49.08	96.06	S.37°04'E	95.04	
LOT 5	28°58'	190.00	49.08	96.06	S.64°02'E	95.04	
LOT 6	28°58'	190.00	49.08	96.06	N.85°00'E	95.04	
LOT 7	9°04'	190.00	15.07	30.06	N.65°59'E	30.04	
W	21°54'	315.00	60.94	120.40	S.13°56'E	119.67	
X	98°11'	20.00	23.08	34.27	S.73°58'30"E	30.23	
Y	90°00'	20.00	20.00	31.42	S.11°56'W	28.28	
Z	22°44'	376.00	75.59	148.79	S.21°42'E	147.82	
LOT 3	13°50'	375.00	45.49	90.54	S.17°15'E	90.32	
LOT 4	8°54'	375.00	29.18	58.26	S.28°37'E	58.19	
AA	68°41'	20.00	13.64	23.98	S.44°40'30"E	22.57	
BB	26°05'	250.00	58.02	114.03	S.65°57'E	113.04	
LOT 1	23°32'	250.00	52.08	102.68	S.64°39'E	101.86	
LOT 2	23°32'	250.00	52.08	102.68	S.77°43'E	111.34	
CC	63°40'	50.00	31.04	55.56	N.79°33'E	52.78	
LOT 1	32°44'	50.00	14.68	28.57	N.64°05'E	28.18	
LOT 2	30°26'	50.00	13.84	26.99	S.84°05'E	26.67	
DD	27°29'	300.00	73.37	143.90	N.82°21'30"W	142.62	
LOT 4	1°04'	300.00	2.85	5.59	S.69°09'E	5.59	
LOT 5	23°04'	300.00	61.22	120.77	S.81°13'E	119.96	
LOT 6	3°21'	300.00	8.78	17.54	N.85°34'30"E	17.54	
EE	27°29'	350.00	85.59	167.88	S.82°21'30"E	166.26	
LOT 4	23°14'	350.00	6.82	13.64	S.65°44'E	13.64	
LOT 5	9°00'	350.00	30.11	60.07	S.75°46'E	59.99	
LOT 6	15°22'	350.00	47.27	94.11	S.88°23'30"E	93.89	
FF	282°38'	40.00	197.31	197.31	S.6°04'E	20.00	
LOT 4	108°00'	40.00	55.79	75.86	N.80°53'E	60.99	
LOT 5	97°12'	40.00	45.37	67.86	N.22°03'W	60.01	
LOT 6	76°04'	40.00	31.69	53.59	S.70°58'W	49.67	
GG	69°45'	20.00	19.91	31.32	S.39°01'30"W	28.22	
HH	90°15'	20.00	20.09	31.50	N.50°58'30"W	28.36	
IJ	13°59'	502.47	1120.23	1154.83	S.21°07'30"W	916.93	
LOT 3	23°17'1/2"	502.47	103.56	204.26	S.75°19'15"W	202.86	
LOT 4	20°32'	502.47	91.01	180.07	S.53°24'30"W	179.11	
REVISION	07°56'1/2"	502.47	488.13	770.50	S.0°47'15"E	697.19	
KK	30°31'	691.20	188.65	368.13	S.29°27'30"E	363.81	

SHEET N° 2 OF 2 SHEETS

PLAT
of
SOUTHWOODS
PROPERTY OF
PEARLIN AND ROBB, INC.
ROANOKE COUNTY, VIRGINIA
DAVID DAVIS AND HARRY A. WELLS
CIVIL ENGINEERS AND SURVEYORS
DATE: JANUARY 21, 1964
SCALE: 1" = 100'