



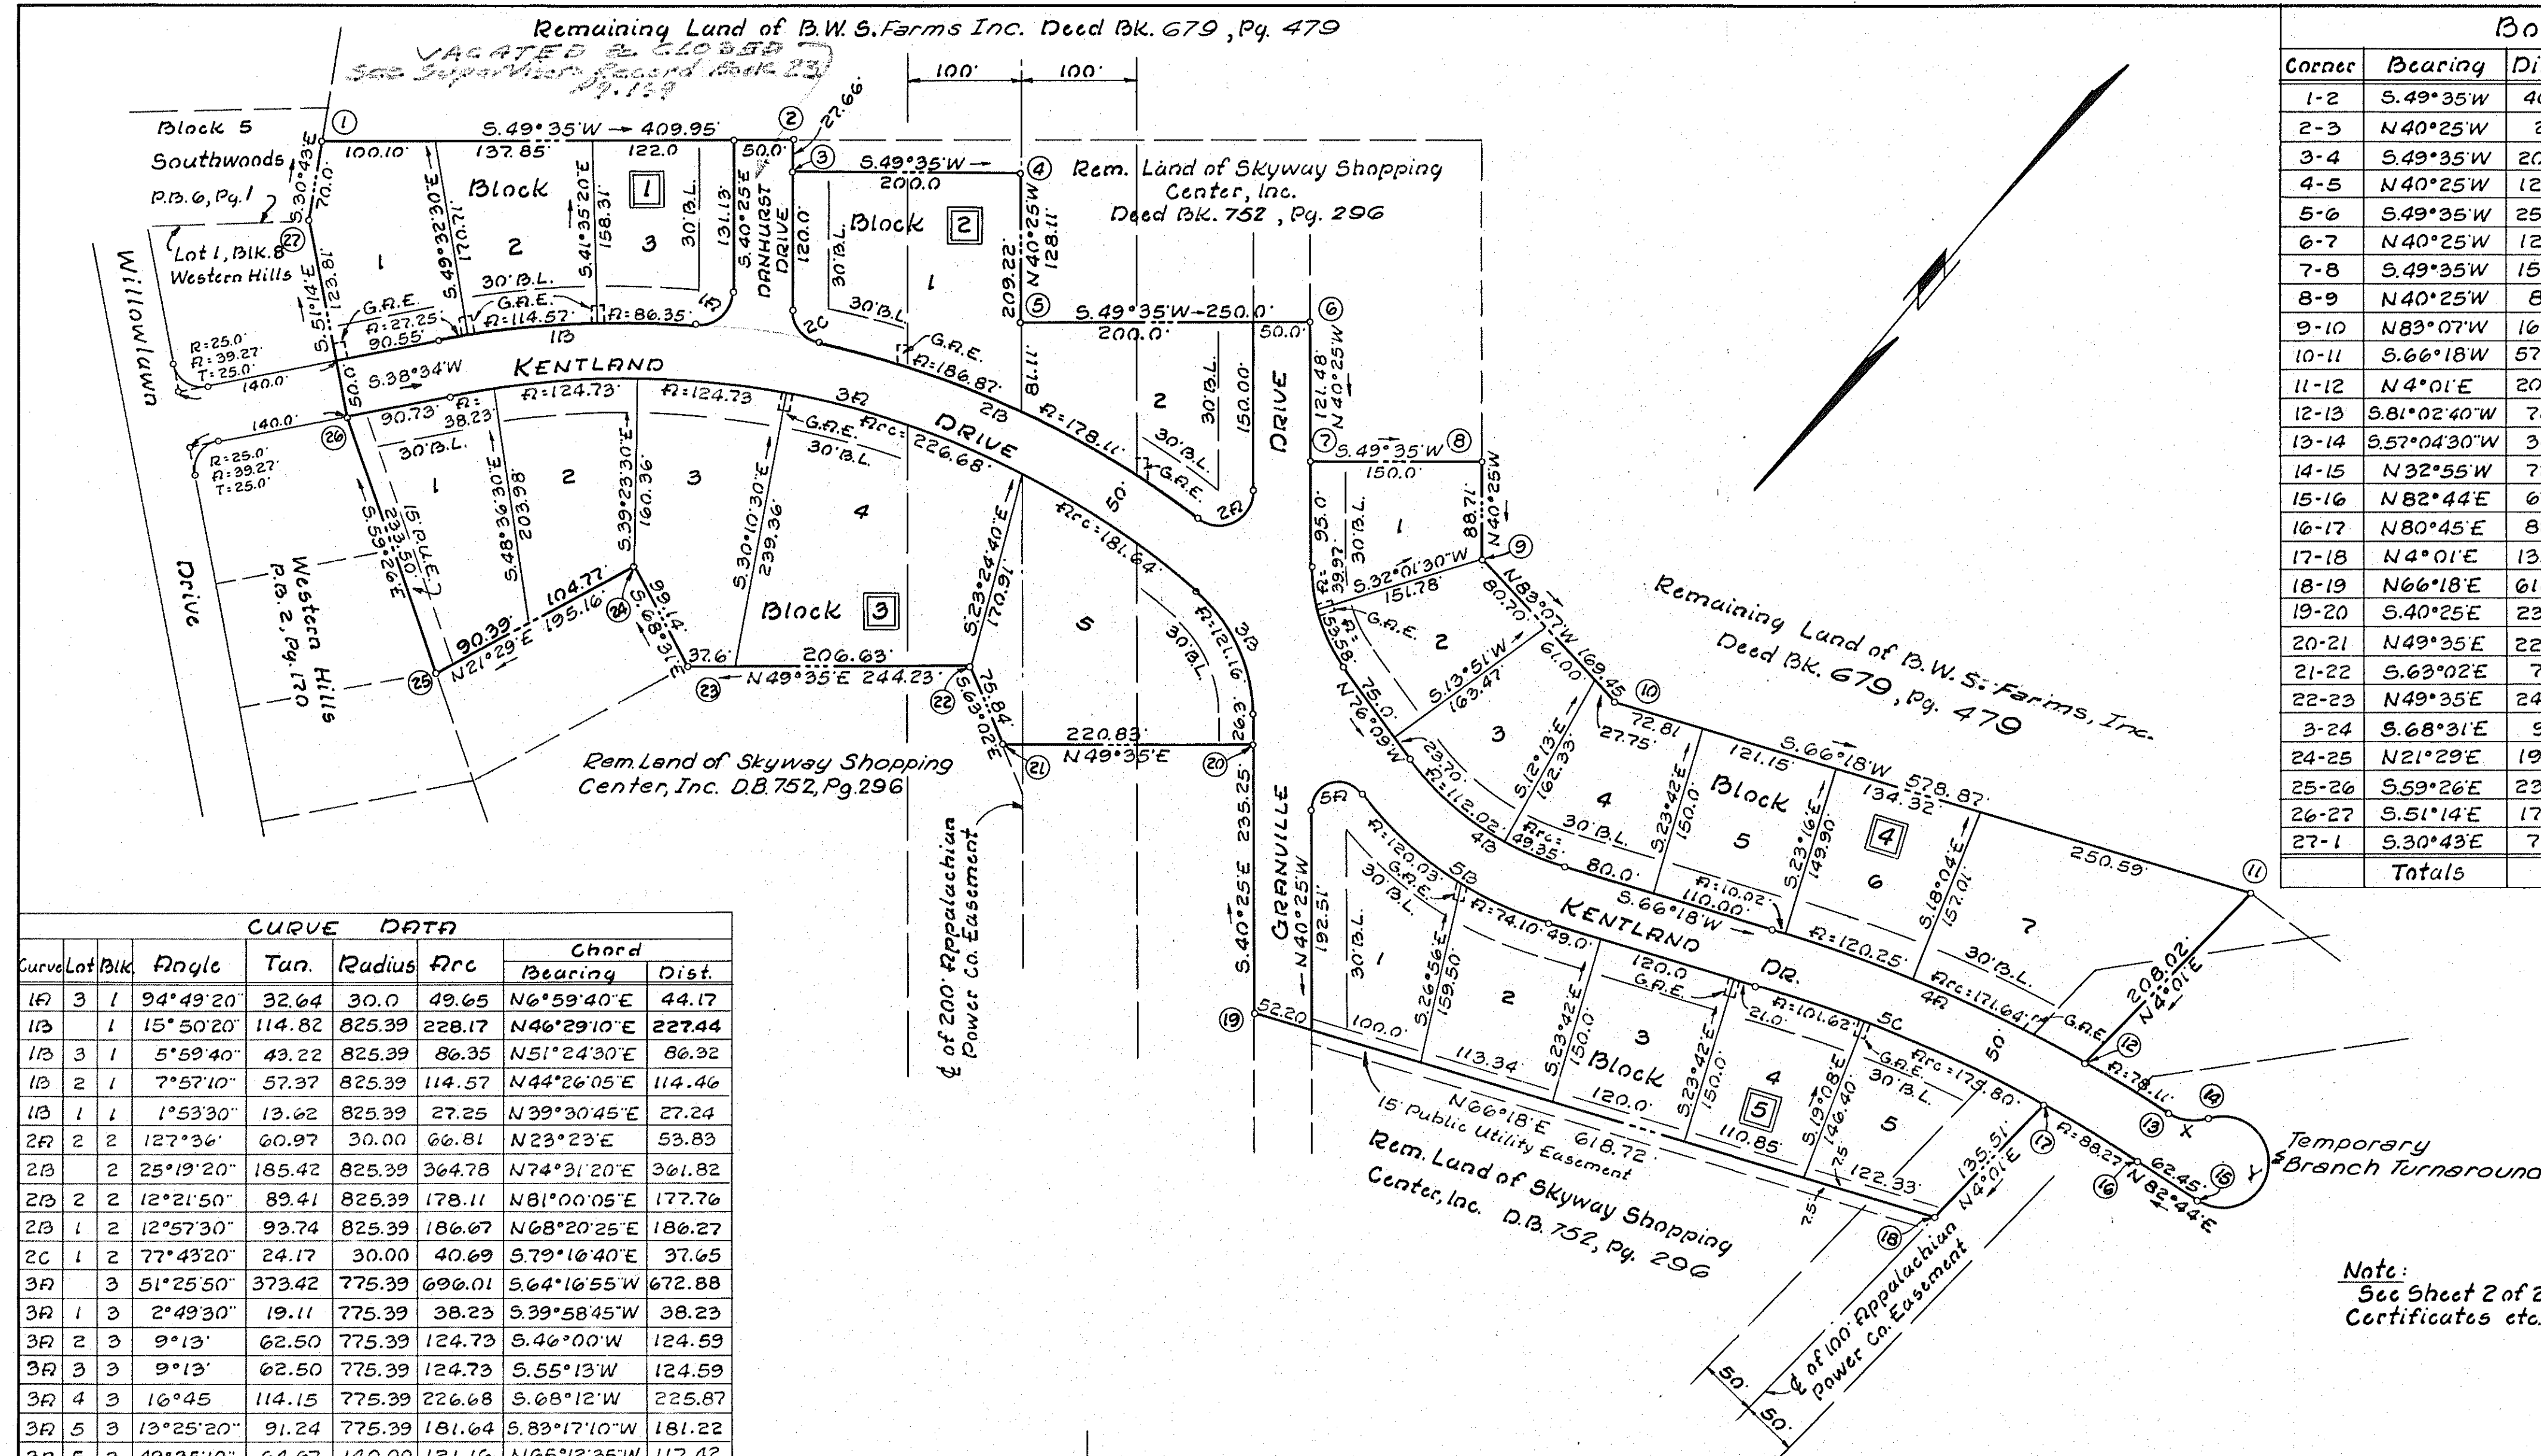

BOUNDARY DATA						
Corner	Bearing	Distance	North	South	East	West
1-2	S. 49° 35' W	409.95		265.79		312.11
2-3	N 40° 25' W	27.06	21.06			17.93
3-4	S. 49° 35' W	200.00		129.67		152.27
4-5	N 40° 25' W	128.11	97.54			83.06
5-6	S. 49° 35' W	250.00		162.09		190.34
6-7	N 40° 25' W	121.48	92.49			78.76
7-8	S. 49° 35' W	150.00		97.25		114.20
8-9	N 40° 25' W	88.71	67.54			57.51
9-10	N 83° 07' W	169.45	20.31			168.23
10-11	S. 66° 18' W	578.87		232.68		530.05
11-12	N 4° 01' E	208.02	207.51		14.57	
12-13	S. 81° 02' 40" W	78.09		12.16		77.14
13-14	S. 57° 04' 30" W	34.64		18.83		29.08
14-15	N 32° 55' W	72.11	60.53			39.19
15-16	N 82° 44' E	62.45	7.90		61.95	
16-17	N 80° 45' E	88.25	14.18		87.10	
17-18	N 4° 01' E	135.51	135.18		9.49	
18-19	N 66° 18' E	618.72		248.69	566.54	
19-20	S. 40° 25' E	235.25		179.11	152.52	
20-21	N 49° 35' E	220.83	143.17		168.13	
21-22	S. 63° 02' E	75.84		34.39	67.59	
22-23	N 49° 35' E	244.23		158.34	185.94	
23-24	S. 68° 31' E	99.14		36.31	92.25	
24-25	N 21° 29' E	195.16	181.60		71.47	
25-26	S. 59° 26' E	233.50		118.74	201.05	
26-27	S. 51° 14' E	173.81		108.83	135.52	
27-1	S. 30° 43' E	70.00		60.18	35.75	
Totals			1456.04	1456.03	1849.87	1849.87

CURVE DATA									
Curve	Lot	Blk.	Angle	Tan.	Radius	Arc	Bearing	Chord	Dist.
1A	3	1	94° 49' 20"	32.64	30.0	49.65	N 6° 59' 40" E	44.17	
1B	3	1	15° 50' 20"	114.82	825.39	228.17	N 46° 29' 10" E	227.44	
1B	3	1	5° 59' 40"	43.22	825.39	86.35	N 51° 24' 30" E	86.32	
1B	2	1	7° 57' 10"	57.37	825.39	114.57	N 44° 26' 05" E	114.46	
1B	1	1	1° 53' 30"	13.62	825.39	27.25	N 39° 30' 45" E	27.24	
2A	2	2	127° 36'	60.97	30.00	66.81	N 23° 23' E	53.83	
2B	2	2	25° 19' 20"	185.42	825.39	364.78	N 74° 31' 20" E	361.82	
2B	2	2	12° 21' 50"	89.41	825.39	178.11	N 81° 00' 05" E	177.76	
2B	1	2	12° 57' 30"	93.74	825.39	186.67	N 68° 20' 25" E	186.27	
2C	1	2	77° 43' 20"	24.17	30.00	40.69	S. 79° 16' 40" E	37.65	
3A	3	3	51° 25' 50"	373.42	775.39	696.01	S. 64° 16' 55" W	672.88	
3A	1	3	2° 49' 30"	19.11	775.39	38.23	S. 39° 58' 45" W	38.23	
3A	2	3	9° 13'	62.50	775.39	124.73	S. 46° 00' W	124.59	
3A	3	3	9° 13'	62.50	775.39	124.73	S. 55° 13' W	124.59	
3A	4	3	16° 45'	114.15	775.39	226.68	S. 68° 12' W	225.87	
3A	5	3	13° 25' 20"	91.24	775.39	181.64	S. 83° 17' 10" W	181.22	
3B	5	3	49° 35' 10"	64.67	140.00	121.16	N 65° 12' 35" W	117.42	
4A	4	4	16° 26'	191.33	1325.00	380.03	N 74° 31' E	378.74	
4A	5	4	0° 26'	5.01	1325.00	10.02	N 66° 31' E	10.02	
4A	6	4	5° 12'	60.17	1325.00	120.25	N 69° 20' E	120.20	
4A	7	4	7° 25' 20"	85.94	1325.00	171.64	N 75° 38' 40" E	171.51	
4A	Rem.	4	3° 22' 40"	39.06	1325.00	78.11	N 81° 02' 40" E	78.09	
4B	4	4	37° 33'	83.70	246.22	161.37	N 85° 04' 30" E	158.49	
4B	3	4	26° 04'	56.99	246.22	112.02	S. 89° 11' E	111.05	
4B	4	4	11° 29'	24.76	246.22	49.35	N 72° 02' 30" E	49.26	
4C	4	4	35° 44'	48.35	150.00	93.55	S. 58° 17' E	92.04	
4C	1	4	15° 16'	20.10	150.00	39.97	S. 48° 03' E	39.85	
4C	2	4	20° 28'	27.08	150.00	53.58	S. 65° 55' E	53.30	
5A	1	5	144° 16'	77.55	25.00	62.95	S. 31° 43' W	47.59	
5B	5	5	37° 33'	100.70	296.22	194.13	S. 85° 04' 30" W	190.68	
5B	1	5	23° 13'	60.85	296.22	120.03	N 87° 45' 30" W	119.21	
5B	2	5	14° 20'	37.25	296.22	74.10	S. 73° 28' W	73.91	
5C	5	5	16° 26'	184.11	1275.00	365.69	S. 74° 31' W	364.45	
5C	4	5	4° 34'	50.83	1275.00	101.62	S. 68° 35' W	101.59	
5C	5	5	7° 54'	88.04	1275.00	175.80	S. 74° 49' W	175.64	
5C	Rem.	5	3° 58'	44.15	1275.00	88.27	S. 80° 45' W	88.25	
X	Rem.		51° 19'	19.21	40.00	35.82	S. 57° 04' 30" W	34.64	
Y	Rem.		23° 19'		40.00	161.49	N 32° 55' W	72.11	

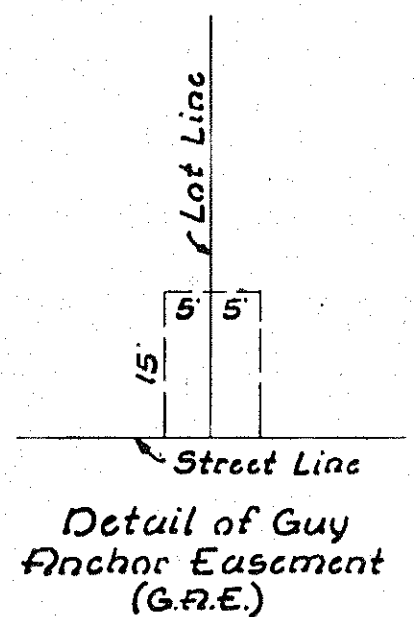

Note:
B.L. = 30' Minimum Building Line
P.U.E. = Public Utility Easement
G.A.E. = 10' x 15' Guy Anchor Easement

Oct. 5, 1964
I, hereby certify that plat of survey is correct.

R. E. Robertson
State Cert. Surveyor

SHEET 1 OF 2
MAP OF SECTION NO. 1
WINDSOR WOODS
Property of Skyway Shopping Center, Inc.
ROANOKE COUNTY, VIRGINIA
By: *Raymond E. Robertson*
State Cert. Surveyor
SCALE: 1" = 100' Oct. 5, 1964