


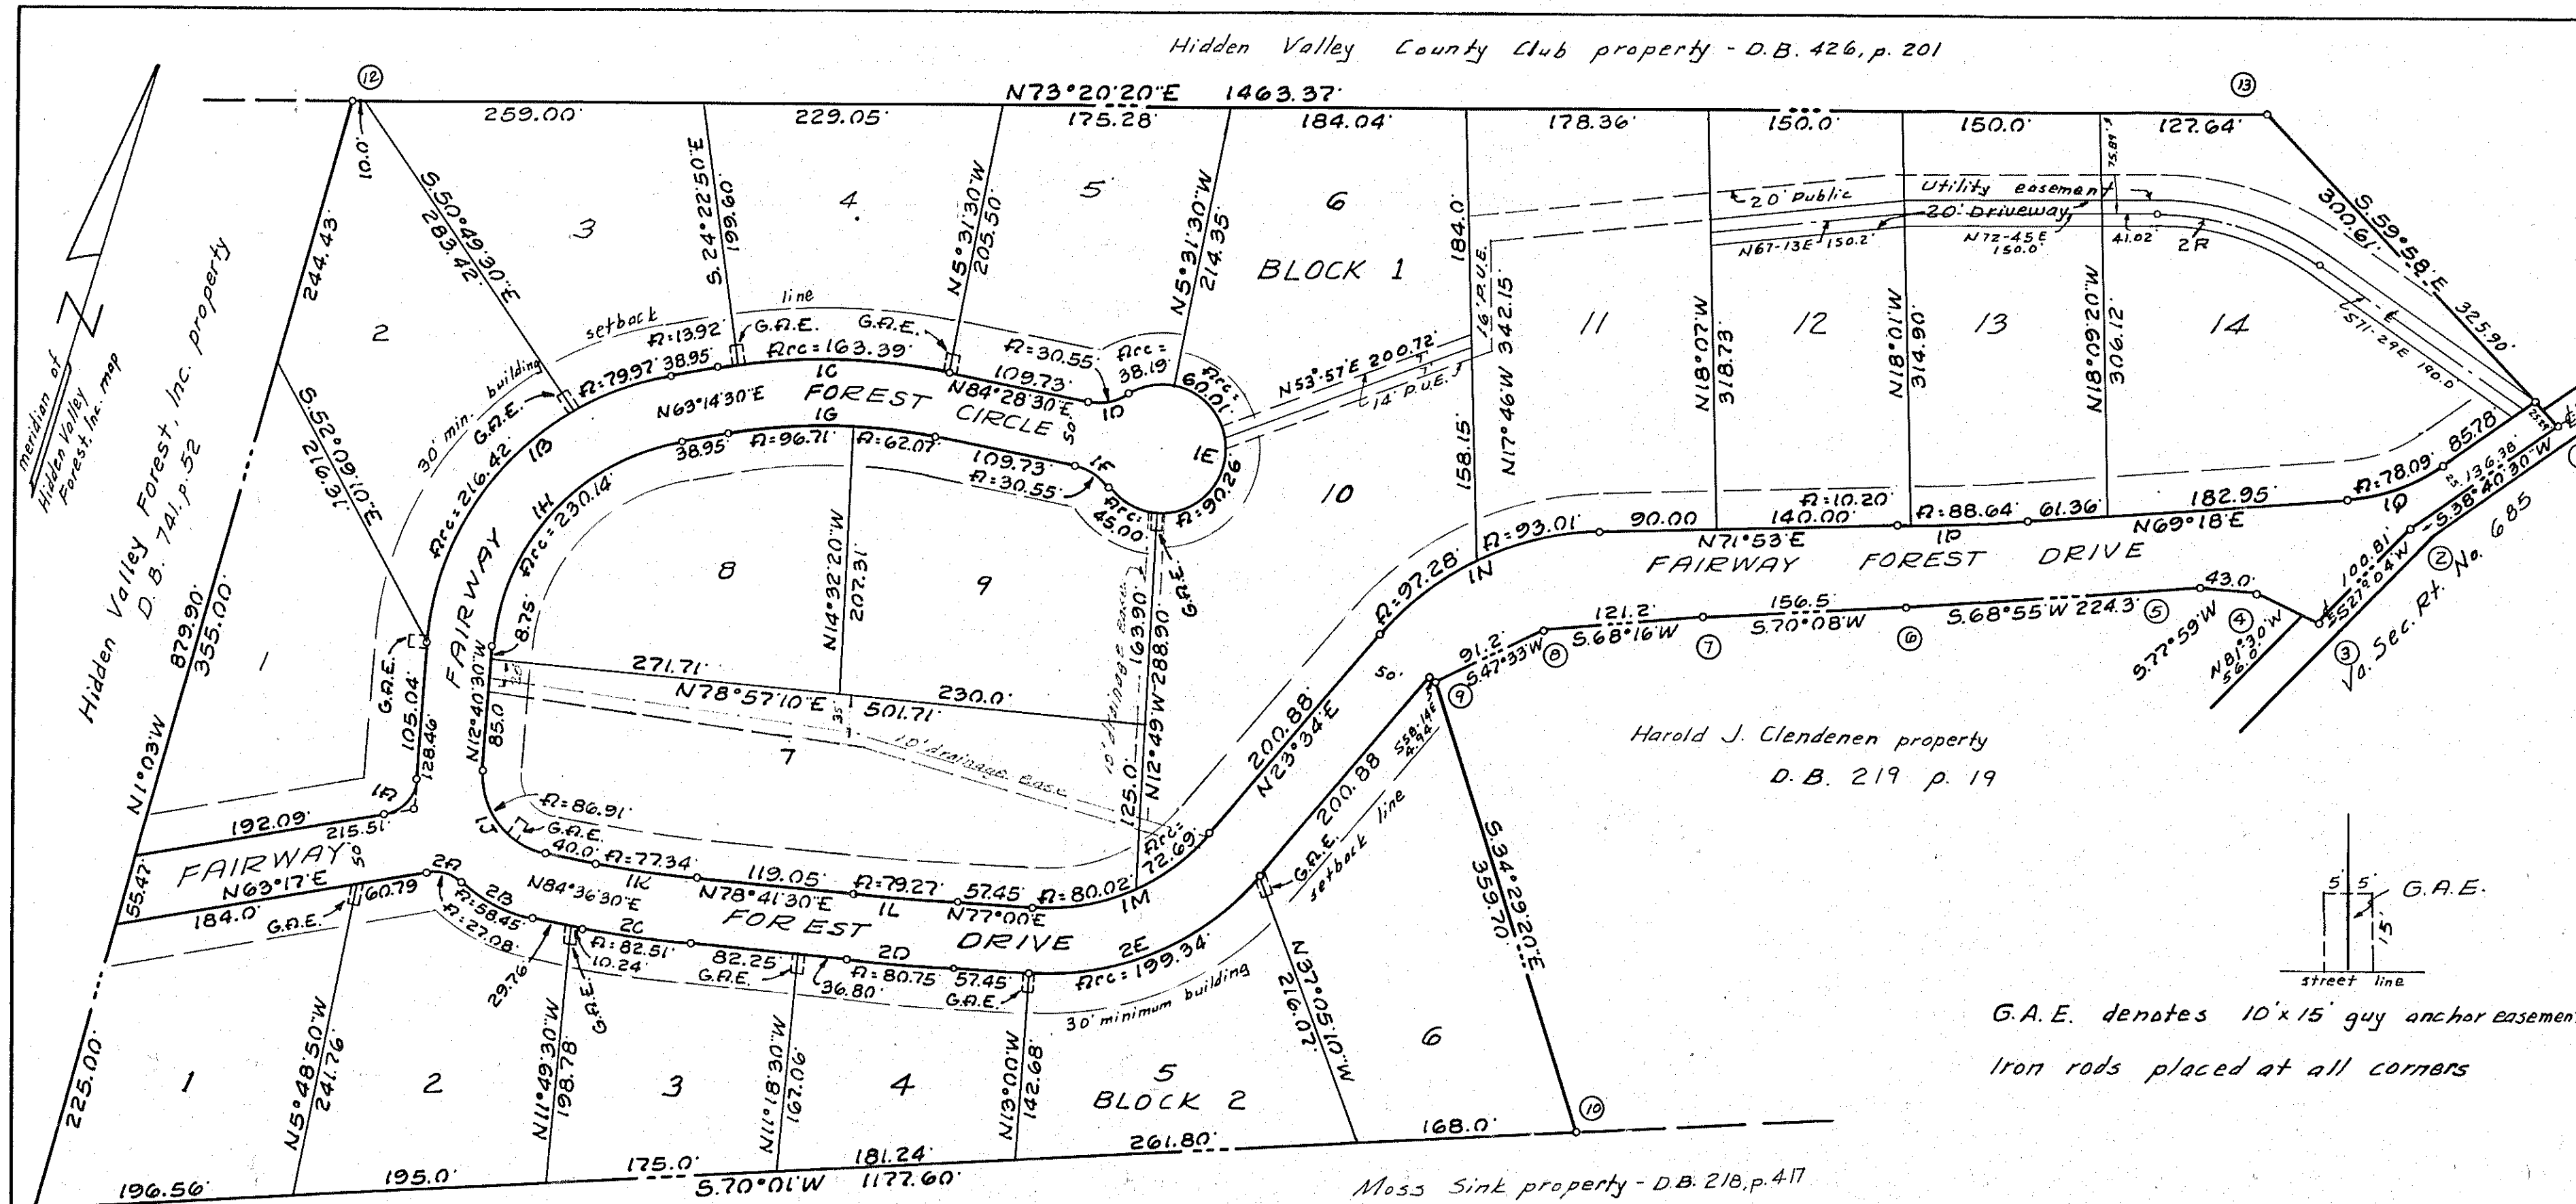

CURVE DATA									
Curve	Lat	Blk	Angle	Tan.	Rad.	Arc	Chord	Bearing	Dist.
1A	1	1	75°57'30"	23.42	30.0	39.77	5.25°18'15"W	36.92	
1B	1	1	75°55'	174.50	223.69	296.39	5.25°17'W	275.18	
1B	2	1	55°26'	117.52	223.69	216.42	5.15°02'30"W	208.08	
1B	3	1	20°29'	40.42	223.69	79.97	5.53°00'W	79.54	
1C	1	1	21°14'	89.68	478.45	177.31	5.73°51'30"W	176.30	
1C	3	1	1°40'	6.96	478.45	13.92	5.64°04'30"W	13.91	
1C	4	1	19°34'	82.50	478.45	163.39	5.74°41'30"W	162.60	
1D	5	1	43°46'	16.07	40.0	30.55	5.62°35'30"W	29.82	
1E	1	1	267°32'		50.0	233.47			
1E	5	1	43°46'	20.08	50.0	38.19	5.62°35'30"W	37.27	
1E	6	1	68°46'	34.21	50.0	60.01	N61°08'30"W	56.47	
1E	10	1	103°26'	63.35	50.0	90.26	N24°57'30"E	78.50	
1E	9	1	51°34'	24.15	50.0	45.00	5.77°32'30"E	43.50	
1F	9	1	43°46'	16.07	40.0	30.55	5.73°38'30"E	29.82	
1G	1	1	21°14'	80.31	428.45	158.78	N73°51'30"E	157.87	
1G	9	1	8°18'	31.09	428.45	62.07	N80°19'30"E	62.01	
1G	8	1	12°56'	48.56	428.45	96.71	N69°42'30"E	96.50	
1H	8	1	75°55'	135.50	173.69	230.14	N25°17'E	213.67	
1J	7	1	82°43'	52.99	60.20	86.91	N54°02'W	79.56	
1K	7	1	5°55'	38.71	748.99	77.34	5.81°39'W	77.31	
1L	7	1	1°41'30"	39.63	2685.03	79.27	5.77°50'45"W	79.26	
1M	1	1	53°26'	82.42	163.75	152.71	5.50°17'W	147.24	
1M	7	1	28°00'	40.83	163.75	80.02	5.03°00'W	79.23	
1M	10	1	25°26'	36.95	163.75	72.69	5.36°17'W	72.09	
1N	1	1	48°19'	101.21	225.65	190.29	5.47°49'30"W	184.70	
1N	10	1	24°42'	49.41	225.65	97.28	5.35°55'W	96.52	
1N	11	1	23°37'	47.17	225.65	93.01	5.60°04'30"W	92.35	
1P	1	1	2°35'	49.44	2192.29	98.84	5.70°35'30"W	98.83	
1P	12	1	0°16'	5.10	2192.29	10.20	5.71°45'W	10.20	
1P	13	1	2°19'	44.43	2192.29	88.64	5.70°27'30"W	88.61	
1P	14	1	30°37'30"	40.00	146.09	78.09	5.53°59'15"W	77.16	
2A	2	2	51°43'	14.54	30.0	27.08	N89°08'30"E	26.17	
2B	2	2	30°23'30"	29.93	110.20	58.45	5.80°11'45"E	57.77	
2C	3	2	5°55'	41.29	798.99	82.51	N81°39'E	82.47	
2D	4	2	1°41'30"	40.37	2735.03	80.75	N77°50'45"E	80.74	
2E	5	2	53°26'	107.58	219.34	199.34	N50°17'E	192.20	
2R	14	2	35°46'	70.00	216.94	135.42	S89°22'E	132.24	

G.A.E. denotes 10'x15' guy anchor easement.
Iron rods placed at all corners

In the Clerk's Office of the Circuit Court of the County of Roanoke, Virginia, this map is presented on this 12 day of November, 1964, and with the certificate of dedication and acknowledgment thereto annexed is admitted to record at 8:30 o'clock A.M.

Attest:
U.C. Logan
Clerk

Know all men by these presents, to wit: That Fairway Forest Co., a partnership consisting of Emmett W. Lindsey and John C. Glasgow, is the fee simple owner of the tract of land shown hereon, subdivided into lots and known as Fairway Forest and is bounded as shown in detail hereon by corners 1 through 13, inclusive, and being all of that tract of land conveyed to said owner by deed dated May 1, 1964 from Marguerite R. Kimble and The First National Exchange Bank of Virginia, Executors and Trustees, under the will of Leslie A. Kimble and recorded in Deed Book 740, page 299, in the Clerk's Office for the Circuit Court of Roanoke County, Va. This property is subject only to a lien of a certain deed of trust dated May 1, 1964 from said owner to John D. Carr and W. A. Dickinson, Trustees and Marguerite R. Kimble, The First National Exchange Bank of Virginia, Executors and Trustees under the will of Leslie A. Kimble, deceased, Beneficiary and recorded in Deed Book 740, page 302 in above mentioned Clerk's Office.

The undersigned owners, as aforesaid hereby certify that the said subdivision as appears on this plat is with the free will and accord of the undersigned parties as required by Sections 15-779 through 15-794.3 of the 1950 Code of Virginia as amended to date, and further pursuant to and in compliance with Title 15, Chapter 11, Land Subdivision Regulations of the General Ordinance of the Town of Salem. The said owners with the consent of the undersigned Trustees, and Beneficiary hereby dedicate to and vest in the County of Roanoke when said land lies, such portions of land as shown on map and set apart for streets and easements or other public use, in accordance with the provisions of the Land Subdivision Ordinance of the County of Roanoke as amended and the Virginia Land Subdivision Act. The said owner does by virtue of the recordation of this plat and as a condition precedent to the approval of this map and the acceptance of the dedication of the streets and easements as shown hereon, by the Board of Supervisors of the County of Roanoke, Va., on its own behalf and for and on account of its successors and assigns, specifically release the County of Roanoke and Virginia Dept. of Highways from any and all claim or claims for damages, which said owner, its successors and assigns may or might have against the County of Roanoke or Virginia Dept. of Highways by reason of establishing proper grades on and along the streets as shown hereon and by reason of doing the necessary grading, cutting and filling for the purpose of placing said streets upon the proper grade as may from time to time be established by the County of Roanoke or Virginia Dept. of Highways and

the said County of Roanoke or Virginia Dept. of Highways shall not be required to construct any retaining wall or walls along the streets and property lines shown hereon. In witness whereof is hereby placed the signatures of said owners, trustees and beneficiary on this 21st day of August 1964.

John C. Glasgow
owner

Emmett W. Lindsey
owner

John D. Carr
Trustee

W.A. Dickinson
Trustee

Marguerite R. Kimble
Executor and Trustee under the Will of Leslie A. Kimble, Beneficiary

The First National Exchange Bank of Virginia, Executor and Trustee under the Will of Leslie A. Kimble, Beneficiary.

State of Virginia
City of Roanoke
I, J. D. Logan, III, a Notary Public in and for the aforesaid State and City do hereby certify that Emmett W. Lindsey, John C. Glasgow, John D. Carr, Trustee W. A. Dickinson, Trustee, whose names are signed to the foregoing writing dated August 21, 1964, have personally appeared before me in my State and City and acknowledged the same on this 21st day of August 1964.

My Commission Expires February 4, 1967
J. D. Logan, III
Notary Public

State of Virginia
City of Roanoke
I, J. D. Logan, III, a Notary Public in and for the aforesaid State and City do hereby certify that Marguerite R. Kimble, Executor and Trustee under the Will of Leslie A. Kimble and George T. Ellis and M. D. McKee, Jr., Senior Vice President and Trust Officer, and Senior Vice President and Cashier, respectively of The First National Exchange Bank of Virginia, Executor and Trustee under the Will of Leslie A. Kimble, whose names are signed to the foregoing writing dated August 21, 1964, have personally appeared before me in my State and City and acknowledged the same on this 21st day of August 1964.

My Commission Expires February 4, 1967
J. D. Logan, III
Notary Public

Approved:
Minor R. Kaffer 9/9/64
Chairman of Board of Supervisors date of Roanoke County, Va.
F.A. Shiggle 10-26-64
Town Engineer - Salem, Va. date
J. D. Logan, III 10-26-64
Exec. Secy. Town of Salem Planning Commission

BOUNDARY DATA						
Cor.	Bearing	Dist.	N	S	E	W
1-2	S38°40'30"W	136.38		106.47		85.22
2-3	S27°04'W	106.81		89.77		45.87
3-4	N81°30'W	56.0	8.20			55.38
4-5	S77°59'W	43.0		8.95		42.06
5-6	S68°55'W	224.3		80.68		209.28
6-7	S70°08'W	156.5		53.18		147.19
7-8	S68°16'W	12.12		44.88		112.58
8-9	S47°33'W	9.12		61.55		67.29
9-10	S34°29'20"E	359.7		296.47	203.68	
10-11	S70°01'W	1177.60		402.46		1106.69
11-12	N1°03'W	879.90	879.75			16.12
12-13	N73°20'20"E	1463.37	419.55		1401.94	
13-1	S59°58'W	325.9		163.11	282.14	
Totals			1307.58	1307.52	1887.76	1887.68

MAP OF
FAIRWAY FOREST
PROPERTY OF
FAIRWAY FOREST CO.
ROANOKE COUNTY, VA.
Scale: 1"=100' July 6, 1964

By: J. P. Parker
State Certified Engineer