
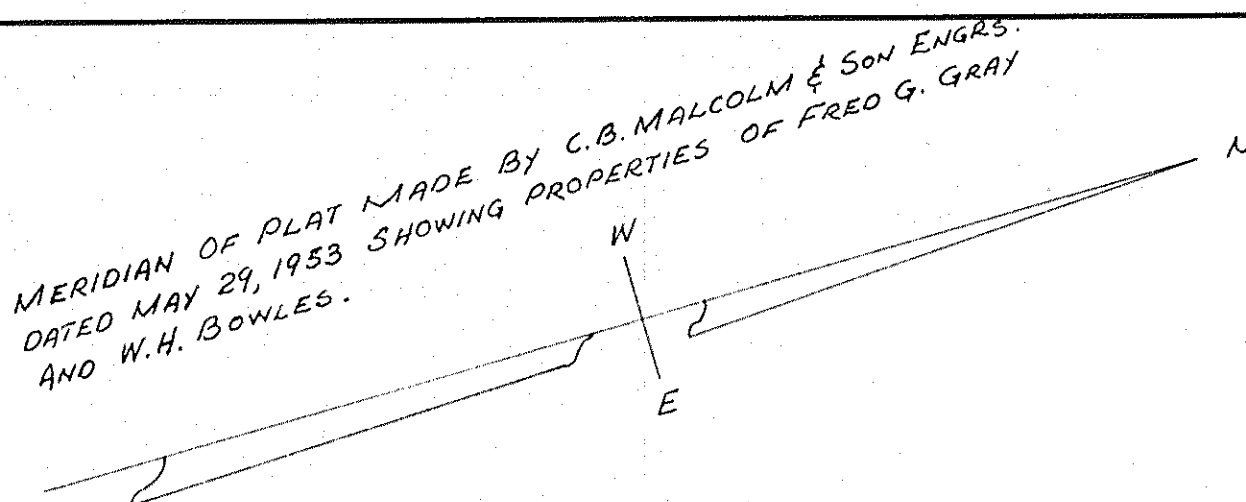


COMM. No. - 16285
N.B. No. - 13398-H
F.W. - W.H.L.
D.W. - W.S.C.
CHK. - R.C.W.

R.C.M. 6.46
FROM CORNER

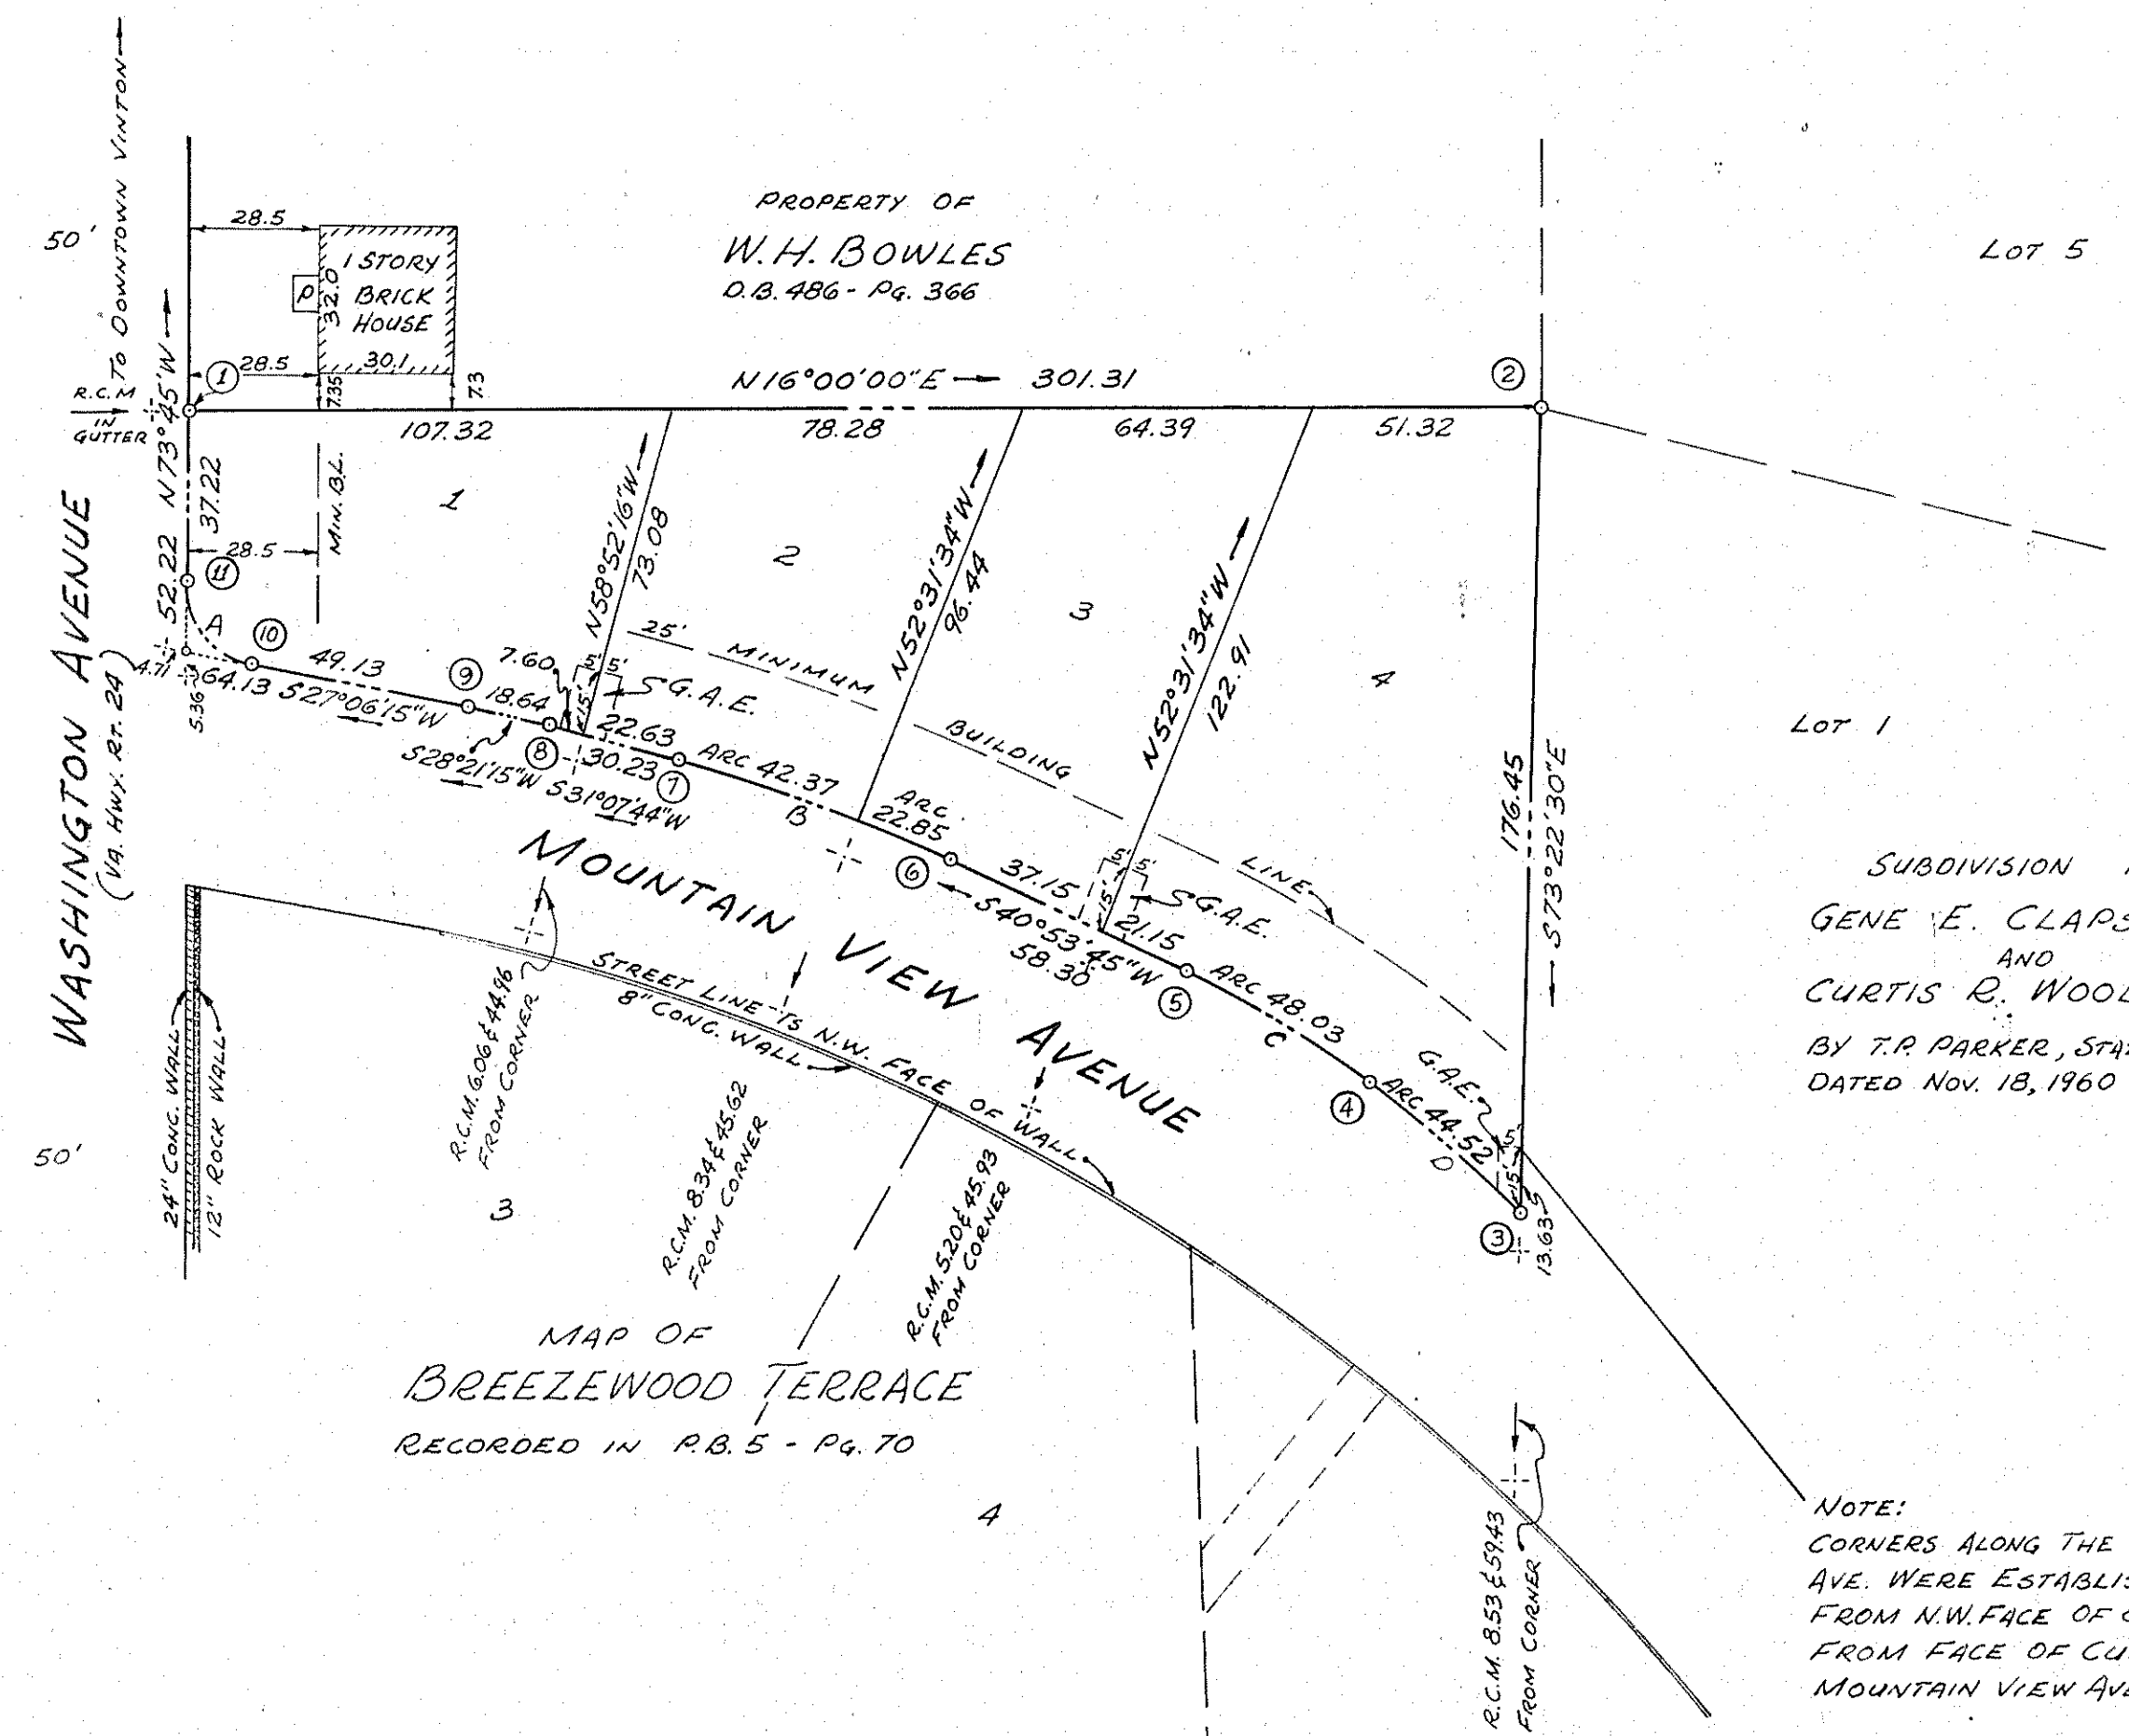

KNOW ALL MEN BY THESE PRESENTS:

THAT J.R. WILLIS AND BARBARA J. WILLIS, HIS WIFE, ARE THE
FEE SIMPLE OWNERS AND PROPRIETORS OF THE LAND SHOWN HEREON
SUBDIVIDED, KNOWN AS WILLIS LOTS, BOUNDED AS SHOWN HEREON
BY OUTSIDE CORNERS ①, ②, ③, ④, ⑤, ⑥, ⑦, ⑧, ⑨, ⑩, ⑪ TO ① AND THAT
SAID LAND IS NOT SUBJECT TO ANY LIEN OR ENCUMBRANCE.
THE UNDERSIGNED OWNERS AND PROPRIETORS FURTHER CERTIFY
THAT THE SAID SUBDIVISION AS APPEARS ON THIS PLAT IS WITH THE
CONSENT AND IN ACCORDANCE WITH THE DESIRE OF THE UNDERSIGNED
OWNERS OF THE SAME.
THE SAID OWNERS AND PROPRIETORS HEREBY DEDICATE TO AND
VEST IN THE TOWN OF VINTON, VA, WHEREIN SAID LAND LIES, SUCH
PORTIONS OF THE PREMISES PLATTED AS ARE ON THIS PLAT SET
APART FOR STREETS, EASEMENTS, OR OTHER PUBLIC USES, OR
FOR FUTURE STREET WIDENING, IN ACCORDANCE WITH THE
PROVISIONS OF THE SUBDIVISION ORDINANCE OF THE TOWN OF VINTON,
AS AMENDED, AND THE VIRGINIA LAND SUBDIVISION ACT.
WITNESS THE SIGNATURES AND SEALS OF SAID OWNERS
HEREUNTO AFFIXED THIS 20TH DAY OF JANUARY, 1965.

J.R. Willis (SEAL) January 20, 1965
OWNER DATE

Barbara J. Willis (SEAL) January 20, 1965
OWNER DATE

APPROVED:

H.L. Gearhart January 20, 1965
TOWN MANAGER OF VINTON, VIRGINIA DATE

CURVE DATA

CURVE	LOT	CHORD						
		ANGLE	TAN.	RAD.	ARC	BEARING	DIST.	
A	1	79°09'45"	15.00	18.15	25.07	S66°40'37"W	23.12	
B	2	9°46'01"	32.69	382.62	65.22	S36°00'43"W	65.14	
B	3	6°20'42"	21.20	382.62	42.37	S34°18'05"W	42.35	
B	3	3°25'19"	11.43	382.62	22.85	S39°11'06"W	22.85	
C	4	11°18'58"	24.10	243.21	48.03	S46°33'14"W	47.96	
D	4	8°12'47"	22.30	310.60	44.52	S56°18'06"W	44.48	

COORDINATES

COR	EAST	NORTH
1	1000.00	1000.00
2	1083.05	1289.64
3	1252.12	1239.15
4	1215.12	1214.47
5	1180.30	1181.49
6	1142.13	1137.42
7	1103.83	1084.73
8	1068.20	1058.85
9	1079.35	1042.45
10	1056.97	998.72
11	1035.73	989.56

ORIGIN OF COORDINATES ASSUMED.
BOUNDARY CONTAINS 0.6721 ACRES.

STATE OF VIRGINIA } TO WIT
CITY OF ROANOKE }
I, MARY LINDA M. SMILEY, A NOTARY PUBLIC IN AND FOR
THE CITY OF ROANOKE, IN THE STATE OF VIRGINIA, DO HEREBY
CERTIFY THAT J.R. WILLIS AND BARBARA J. WILLIS, HIS WIFE,
WHOSE NAMES ARE SIGNED TO THE FOREGOING WRITING DATED
THE 20 DAY OF JAN. 1965, HAVE EACH PERSONALLY APPEARED
BEFORE ME IN MY CITY AND STATE AFORESAID, AND
ACKNOWLEDGED THE SAME.
GIVEN UNDER MY HAND THIS 20 DAY OF JAN. 1965.
MY COMMISSION EXPIRES DECEMBER 13, 1968.

Mary Linda M. Smiley
NOTARY PUBLIC

IN THE CLERK'S OFFICE OF THE CIRCUIT COURT FOR THE
COUNTY OF ROANOKE, VIRGINIA, THIS MAP IS PRESENTED ON
THIS 11 DAY OF FEBRUARY, 1965, AND WITH THE CERTIFICATES
OF DEDICATION AND ACKNOWLEDGMENT THERETO ANNEXED IS
ADMITTED TO RECORD AT 5:30 O'CLOCK A.M.

TESTE N.C. Logan CLERK
BY: Mary P. Hollandsworth DEPUTY CLERK

JANUARY 11, 1965
I, HEREBY CERTIFY THAT THIS
PLAT OF SURVEY IS CORRECT.
C.B. Malcolm Jr
VA. STATE CERT. SURVEYOR

CAPTION LEGAL REFERENCE:
SEE DEED DATED JULY 28, 1958 OF RECORD IN
DEED BOOK 599, PAGE 164 FOR CONVEYANCE TO J.R. WILLIS
AND BARBARA J. WILLIS BY H.R. ATKINSON AND WILLIE ATKINSON.

PLAT OF
WILLIS LOTS
PROPERTY OF
J.R. WILLIS & BARBARA J. WILLIS
VINTON, VIRGINIA
BY: C.B. MALCOLM & SON
STATE CERT. ENGRS.

DATE: JANUARY 11, 1965 SCALE: 1"=40'
#16285