


CURVE DATA				CHORD	
CURVE	ANGLE	ADIUS	TANGENT	ARC	BEARING
A	64°24'	15.92	10.03	17.90	S. 11° 17' E.
B	115°34'	20.00	31.74	40.34	N. 78° 43' E.
C	33°56'	250.00	76.27	148.00	S. 37° 54' W.
LOT-2	4°35'	250.00	10.01	20.00	S. 52° 34' W.
LOT-1	29°21'	250.00	65.47	128.00	S. 35° 36' W.
D	33°56'	300.00	91.53	177.68	N. 37° 54' E.
LOT-1	6°42'	300.00	17.50	35.00	N. 24° 17' E.
LOT-2	15°20'	300.00	40.38	80.29	N. 35° 18' E.
LOT-3	11°54'	300.00	31.27	62.31	N. 48° 55' E.
E	36°10'	200.00	65.31	126.25	S. 26° 47' W.
LOT-3	24°24'	200.00	43.18	85.06	S. 22° 41' W.
LOT-4	11°48'	200.00	20.67	41.19	S. 24° 36' W.
F	36°10'	150.00	48.98	94.68	N. 26° 47' E.
G	16°16'	475.00	67.88	134.86	S. 26° 50' W.
LOT-5	5°15'	475.00	21.78	43.53	S. 17° 19' W.
LOT-6	11°01'	475.00	45.81	91.33	S. 28° 27' W.
H	16°16'	525.00	75.03	149.05	N. 26° 50' E.
LOT-1	7°18'	525.00	33.49	66.89	N. 22° 21' E.
LOT-20	8°58'	525.00	41.16	82.16	N. 30° 29' E.
I	120°36'	150.00	262.98	315.73	S. 26° 20' E.
LOT-8	19°20'	150.00	25.55	50.21	S. 25° 18' W.
LOT-9	27°00'	150.00	36.01	70.63	S. 2° 08' W.
LOT-10	27°00'	150.00	36.01	70.63	S. 24° 52' E.
LOT-11	27°00'	150.00	36.01	70.63	S. 51° 52' E.
LOT-12	27°00'	150.00	36.01	70.63	S. 75° 20' E.
J	120°36'	100.00	175.32	210.49	N. 25° 20' W.
LOT-17	9°39'	100.00	8.44	16.88	N. 80° 48' W.
LOT-18	10°57'	100.00	18.37	36.75	N. 20° 30' W.
K	35°16'	275.00	87.15	169.79	S. 68° 03' E.
LOT-13	12°46'	275.00	50.76	101.28	S. 79° 15' E.
LOT-14	17°43'	275.00	62.86	125.03	S. 64° 00' E.
LOT-15	41°41'	275.00	112.25	224.88	S. 52° 48' E.
L	35°16'	325.00	102.99	199.48	N. 68° 03' W.
LOT-16	11°31'	325.00	34.45	68.90	N. 51° 04' W.
LOT-15	15°00'	325.00	42.79	85.09	N. 59° 11' W.
LOT-16	15°00'	325.00	42.79	85.09	N. 74° 11' W.
LOT-17	31°57'	325.00	112.21	224.40	N. 63° 39' W.
M	33°20'	300.00	91.24	177.15	S. 67° 23' E.
LOT-16	10°16'	300.00	28.71	57.42	S. 55° 56' E.
LOT-17	16°14'	300.00	42.79	85.00	S. 59° 31' E.
LOT-18	61°40'	300.00	17.47	34.90	S. 80° 58' E.
N	33°50'	250.00	76.04	147.63	N. 67° 23' W.
LOT-12	17°08'	250.00	37.66	74.76	N. 75° 44' W.
LOT-13	16°42'	250.00	36.69	72.87	N. 58° 49' W.
O	19°31'	300.00	51.59	102.19	S. 74° 32' E.
LOT-18	41°12'	300.00	11.00	21.99	S. 82° 12' E.
LOT-19	15°19'	300.00	40.34	80.20	S. 72° 26' E.
P	19°31'	350.00	60.19	119.22	N. 74° 32' W.
LOT-10	7°42'	350.00	23.56	47.04	N. 68° 38' W.
LOT-11	11°49'	350.00	36.22	72.18	N. 78° 23' W.
Q	40°54'15"	300.00	110.89	212.43	S. 85° 04' 07" E.
LOT-21	9°54'	300.00	25.98	51.84	S. 69° 44' E.
LOT-22	14°20'	300.00	37.72	75.05	S. 81° 51' E.
LOT-23	16°20'15"	300.00	43.07	85.54	N. 82° 48' 52" E.
R	34°43'25"	250.00	78.16	151.57	N. 82° 08' 42" W.
V	90°00'	20.00	20.00	31.42	S. 70° 13' W.
W	90°00'	20.00	20.00	31.42	N. 19° 47' W.
X	88°43'	100.00	97.79	154.84	S. 19° 08' E.
LOT-5	4°18'	100.00	3.75	7.50	S. 61° 21' E.
LOT-9	84°25'	100.00	90.70	147.30	S. 16° 59' E.
Y	88°43'	150.00	146.66	232.26	N. 19° 08' W.
LOT-15	16°43'	150.00	20.70	41.13	N. 17° 21' E.
LOT-14	25°02'	150.00	23.30	46.50	N. 32° 01' W.
LOT-13	25°02'	150.00	23.30	46.50	N. 28° 03' W.
LOT-12	22°56'	150.00	30.43	60.03	N. 52° 02' W.
Z	31°45'	500.00	141.96	276.64	S. 47° 39' E.
LOT-5	5°01'	500.00	21.90	43.78	S. 84° 18' E.
LOT-6	9°11'	500.00	40.15	80.14	S. 81° 24' E.
LOT-7	9°11'	500.00	36.95	72.58	S. 59° 20' E.
AA	31°45'	450.00	127.74	248.97	N. 47° 39' W.
LOT-12	1°55'	450.00	7.53	15.05	N. 62° 32' W.
LOT-11	1°50'	450.00	42.67	85.08	N. 62° 10' W.
LOT-10	1°50'	450.00	42.67	85.08	N. 45° 20' W.
LOT-9	8°07'	450.00	31.93	63.76	N. 35° 51' W.
BB	61°30'	125.00	74.37	134.17	S. 62° 33' E.
CC	61°30'	175.00	104.11	187.64	N. 62° 33' W.
LOT-7	19°39'	175.00	30.31	60.02	N. 41° 37' W.
LOT-6	24°34'	175.00	38.10	75.03	N. 63° 44' W.
LOT-5	17°17'	175.00	26.00	52.79	N. 84° 35' W.
DD	22°00'	400.00	77.75	153.59	S. 82° 18' E.
LOT-1	8°12'	400.00	28.67	57.25	S. 75° 24' E.
LOT-2	12°12'	400.00	42.75	85.17	S. 86° 36' E.
LOT-3	13°36'	400.00	5.58	11.17	N. 87° 30' E.
EE	22°00'	350.00	68.03	134.39	N. 82° 18' W.
LOT-4	18°05'	350.00	46.34	92.14	N. 78° 50' W.
LOT-5	6°55'	350.00	21.15	42.25	N. 89° 50' W.
FF	90°00'	20.00	20.00	31.42	N. 63° 42' E.
GG	90°00'	17.50	17.50	27.49	N. 26° 18' W.
HH	150°18'	399.65	53.68	106.72	S. 51° 09' E.

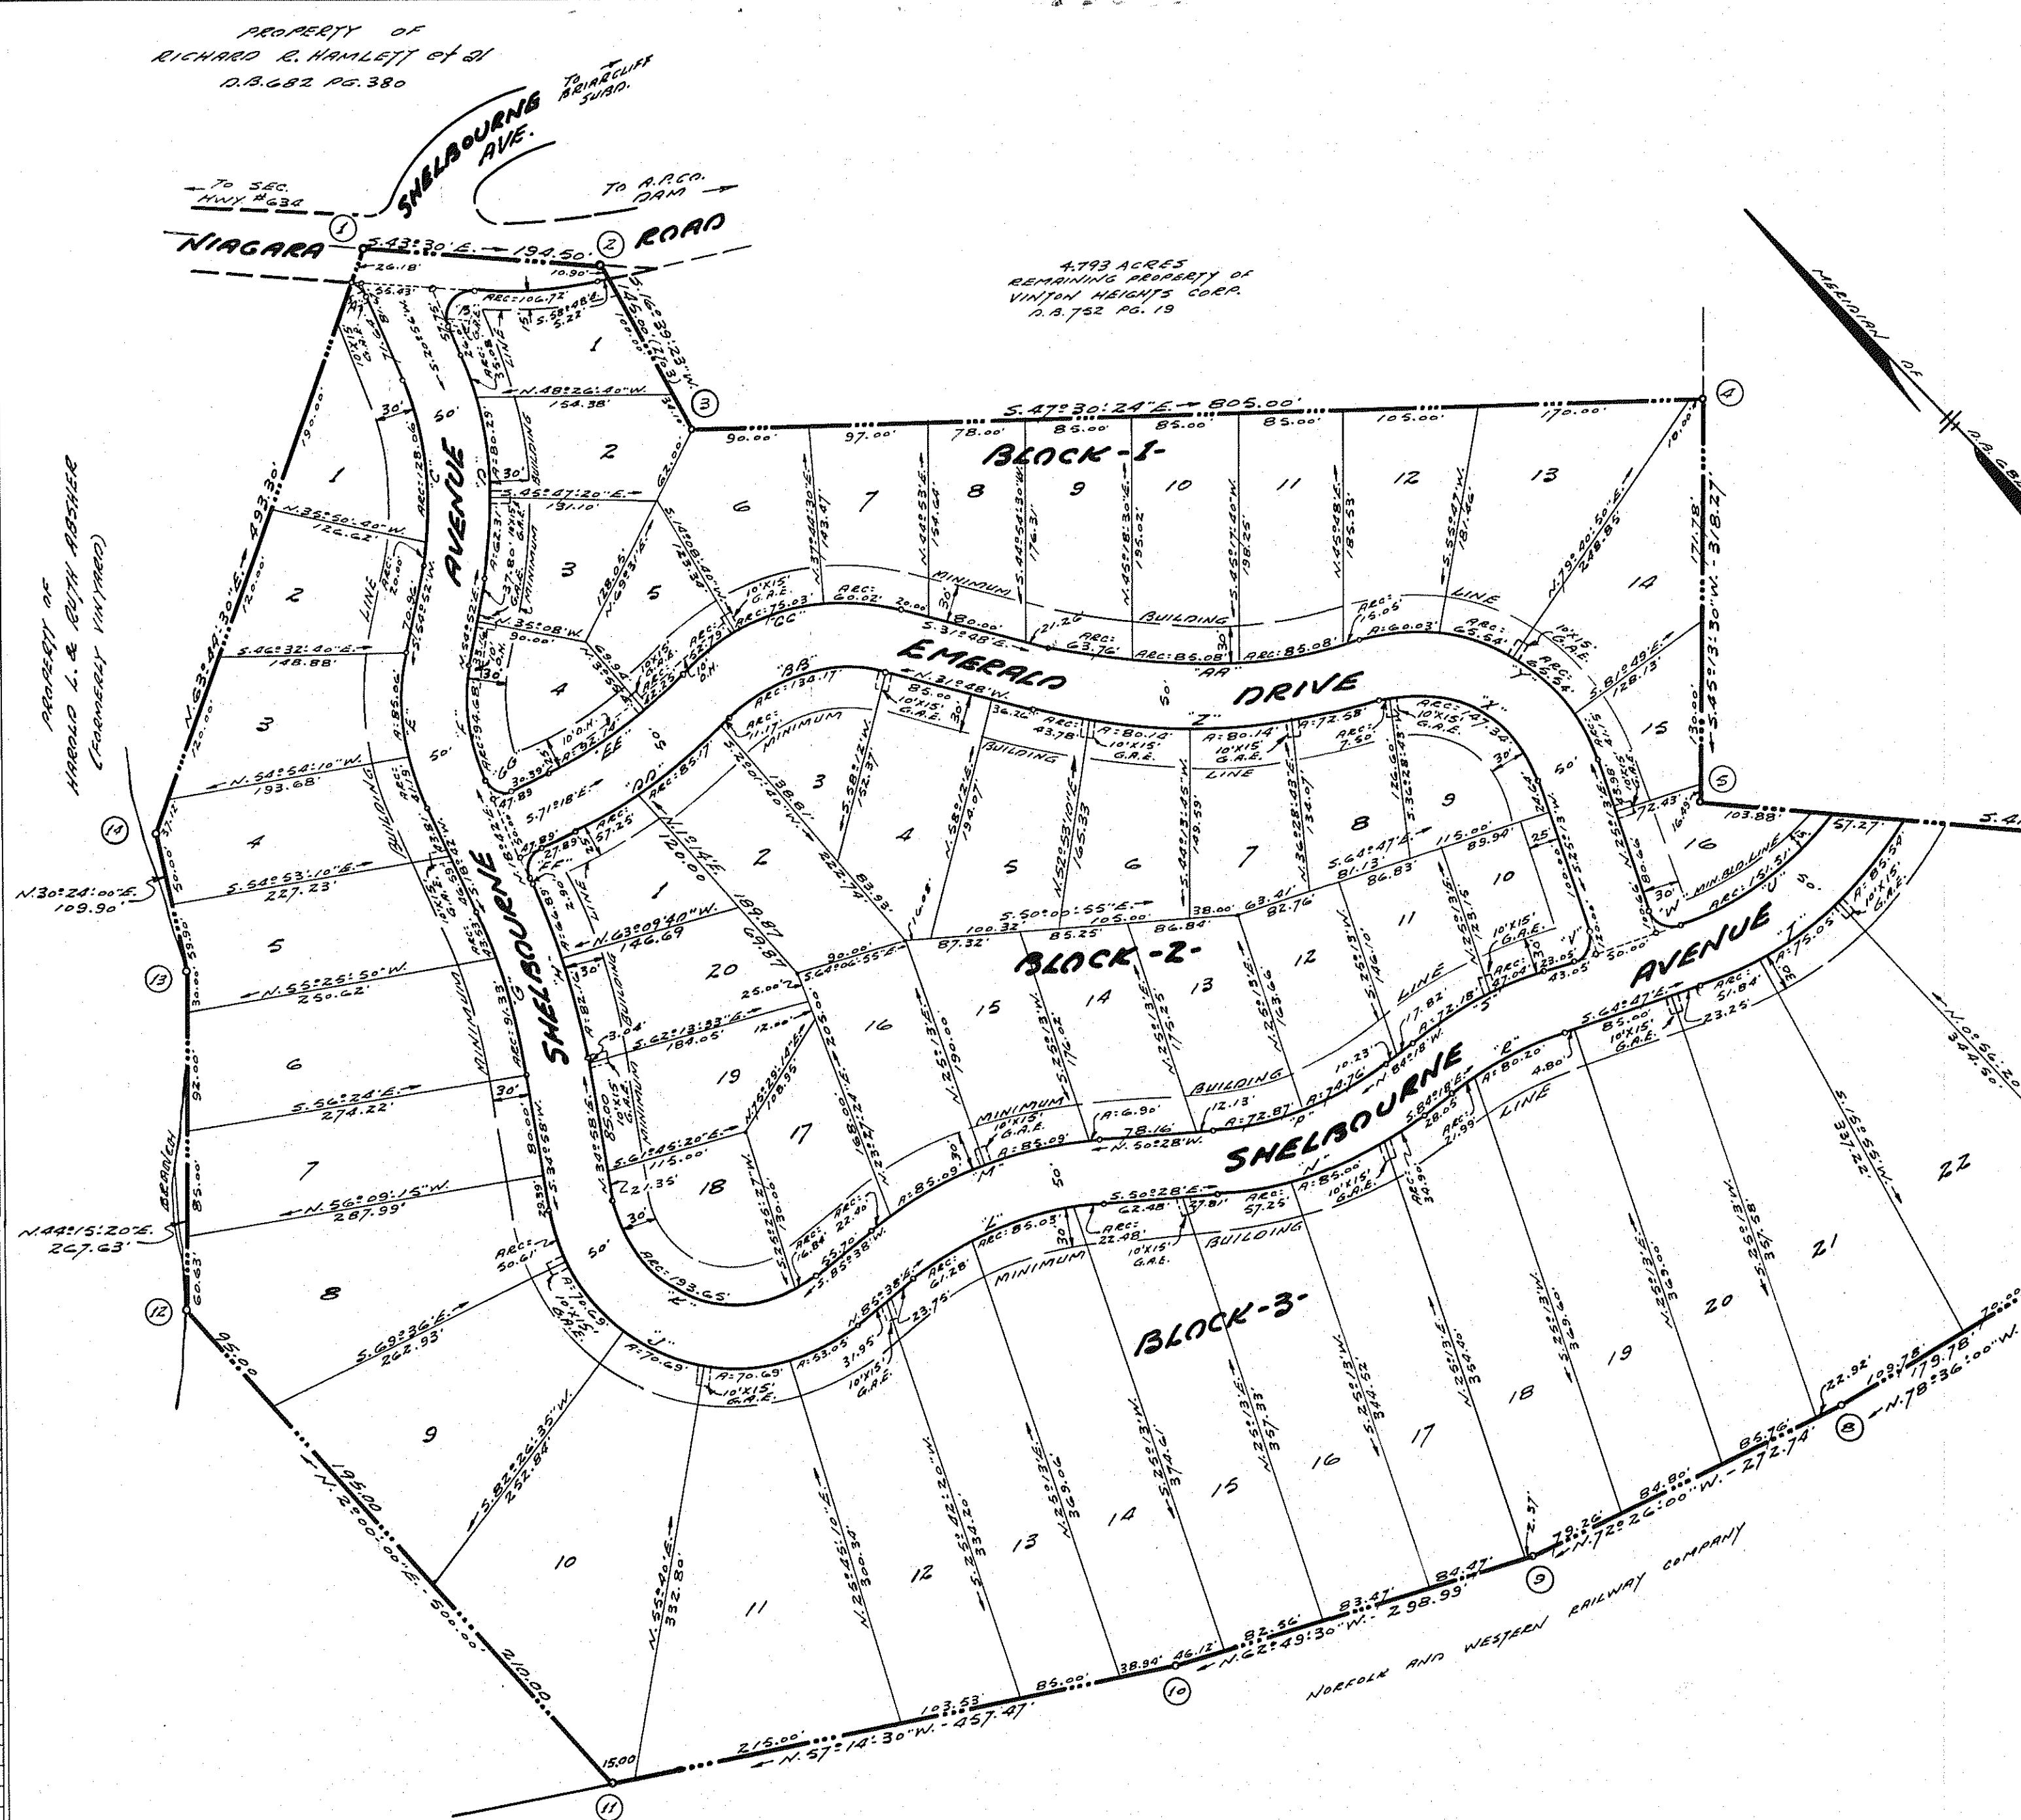

BOUNDARY LINE CALCULATIONS									
CORNER	BEARING	ANGLE	N.	S.	E.	W.			
1-2	S. 43° 30' 00" E.	174.50		151.08	133.88				
2-3	S. 16° 39' 23" W.	145.00		134.91		41.57			
3-4	S. 47° 30' 24" E.	805.00		543.76	593.59				
4-5	S. 44° 13' 30" W.	318.27		224.16		225.93			
5-6	S. 41° 44' 42" E.	756.88		564.71	503.95				
6-7	N. 79° 36' 00" W.	588.86	106.30			579.19			
7-8	N. 78° 36' 00" W.	179.78	35.53			176.24			
8-9	N. 72° 26' 00" W.	272.74	82.31			260.02			
9-10	N. 62° 49' 30" W.	298.99	136.65			265.99			
10-11	N. 57° 14' 30" W.	457.47	247.53			384.72			
11-12	N. 2° 00' 00" E.	600.00	499.69		17.45				
12-13	N. 44° 16' 20" E.	267.63	191.68		186.77				
13-14	N. 30° 24' 00" E.	169.90	54.79		55.01				
14-1	N. 63° 44' 30" E.	493.30	218.24		442.39				
TOTALS							1612.62	1612.62	1933.66

TOTAL AREA IN BOUNDARY = 31.741 ACRES

SHEET NO. 2 OF 2 SHEETS

PLAT
OF
VINTON HEIGHTS
PROPERTY OF
VINSON HEIGHTS CO. INC.
TOWN OF VINTON
ROANKEE CO., VIRGINIA

DAVID DICK & HARRY A. WALL
CIVIL ENGINEERS & SURVEYORS

DATE: OCT. 29, 1965 SCALE: 1" = 100'