











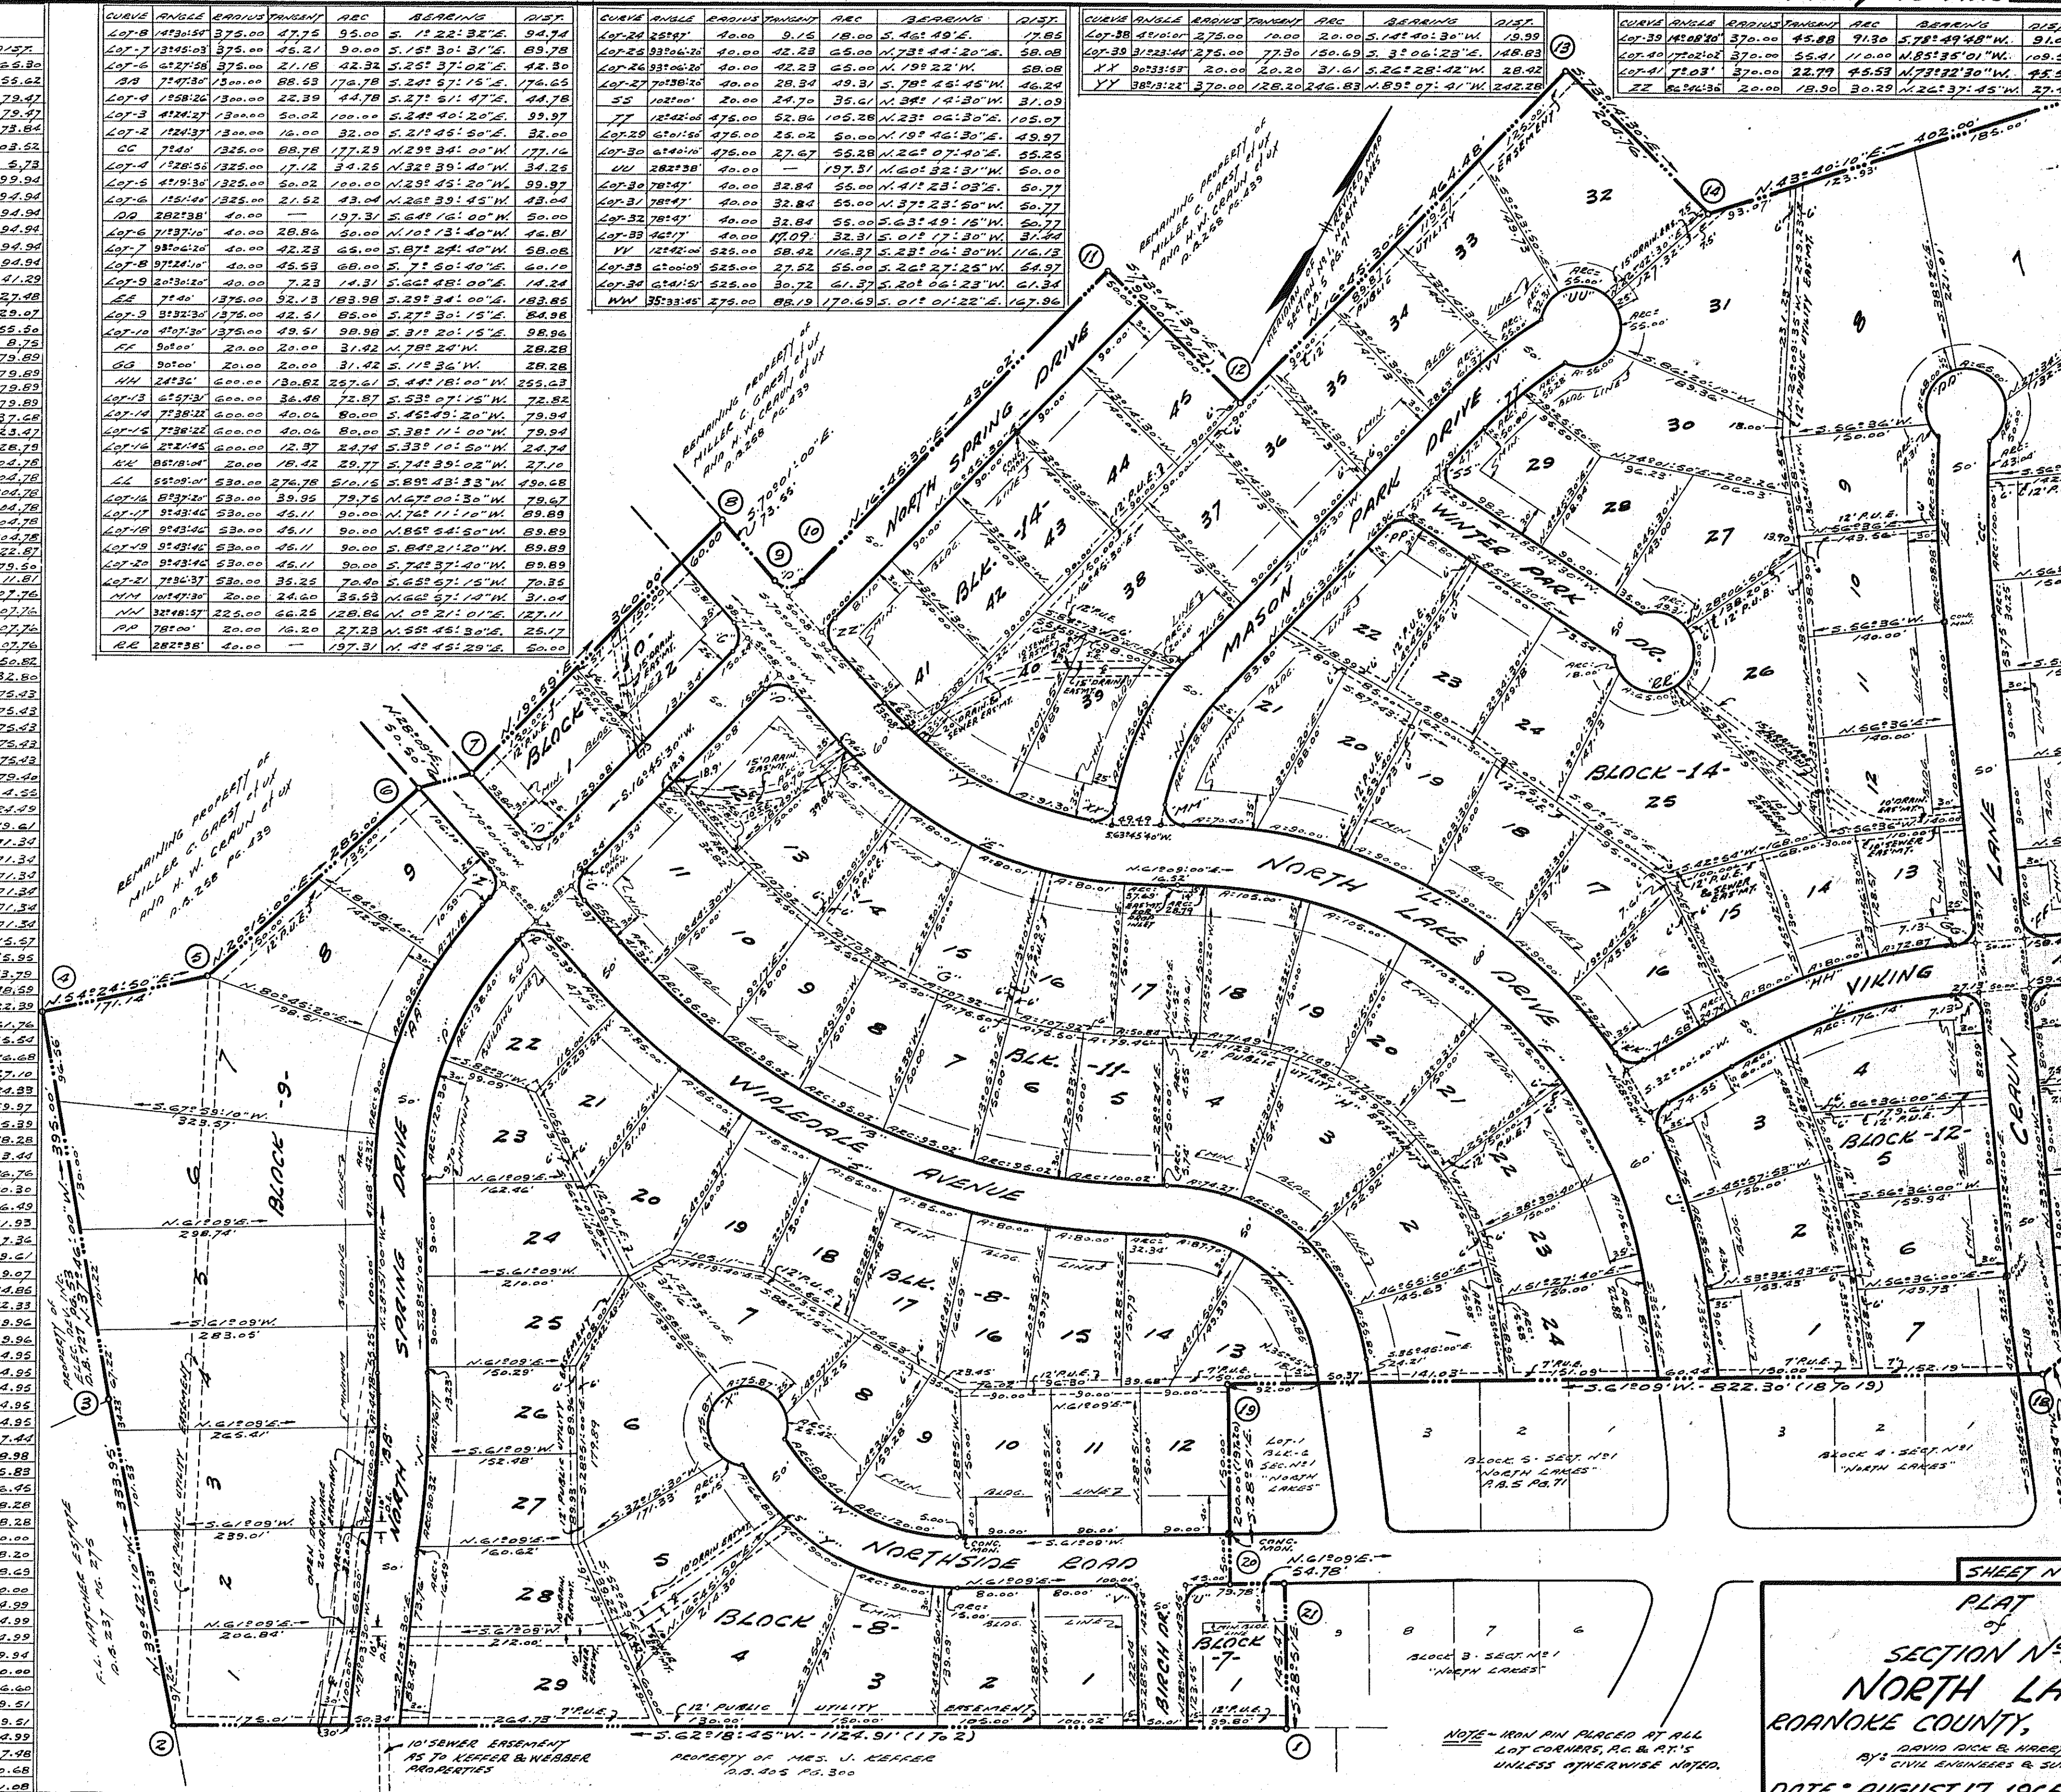

NOTE - IRON PIN PLACED AT ALL
LOT CORNERS, P.C. & P.T.'S
UNLESS OTHERWISE NOTED.

SHEET N° 2 OF 2 SHEETS
PLAT
of
SECTION N° 2
NORTH LAKES
ROANOKE COUNTY, VIRGINIA
BY CIVIL ENGINEERS & SURVEYORS
DATE: AUGUST 17, 1965 SCALE: 1"=100'