


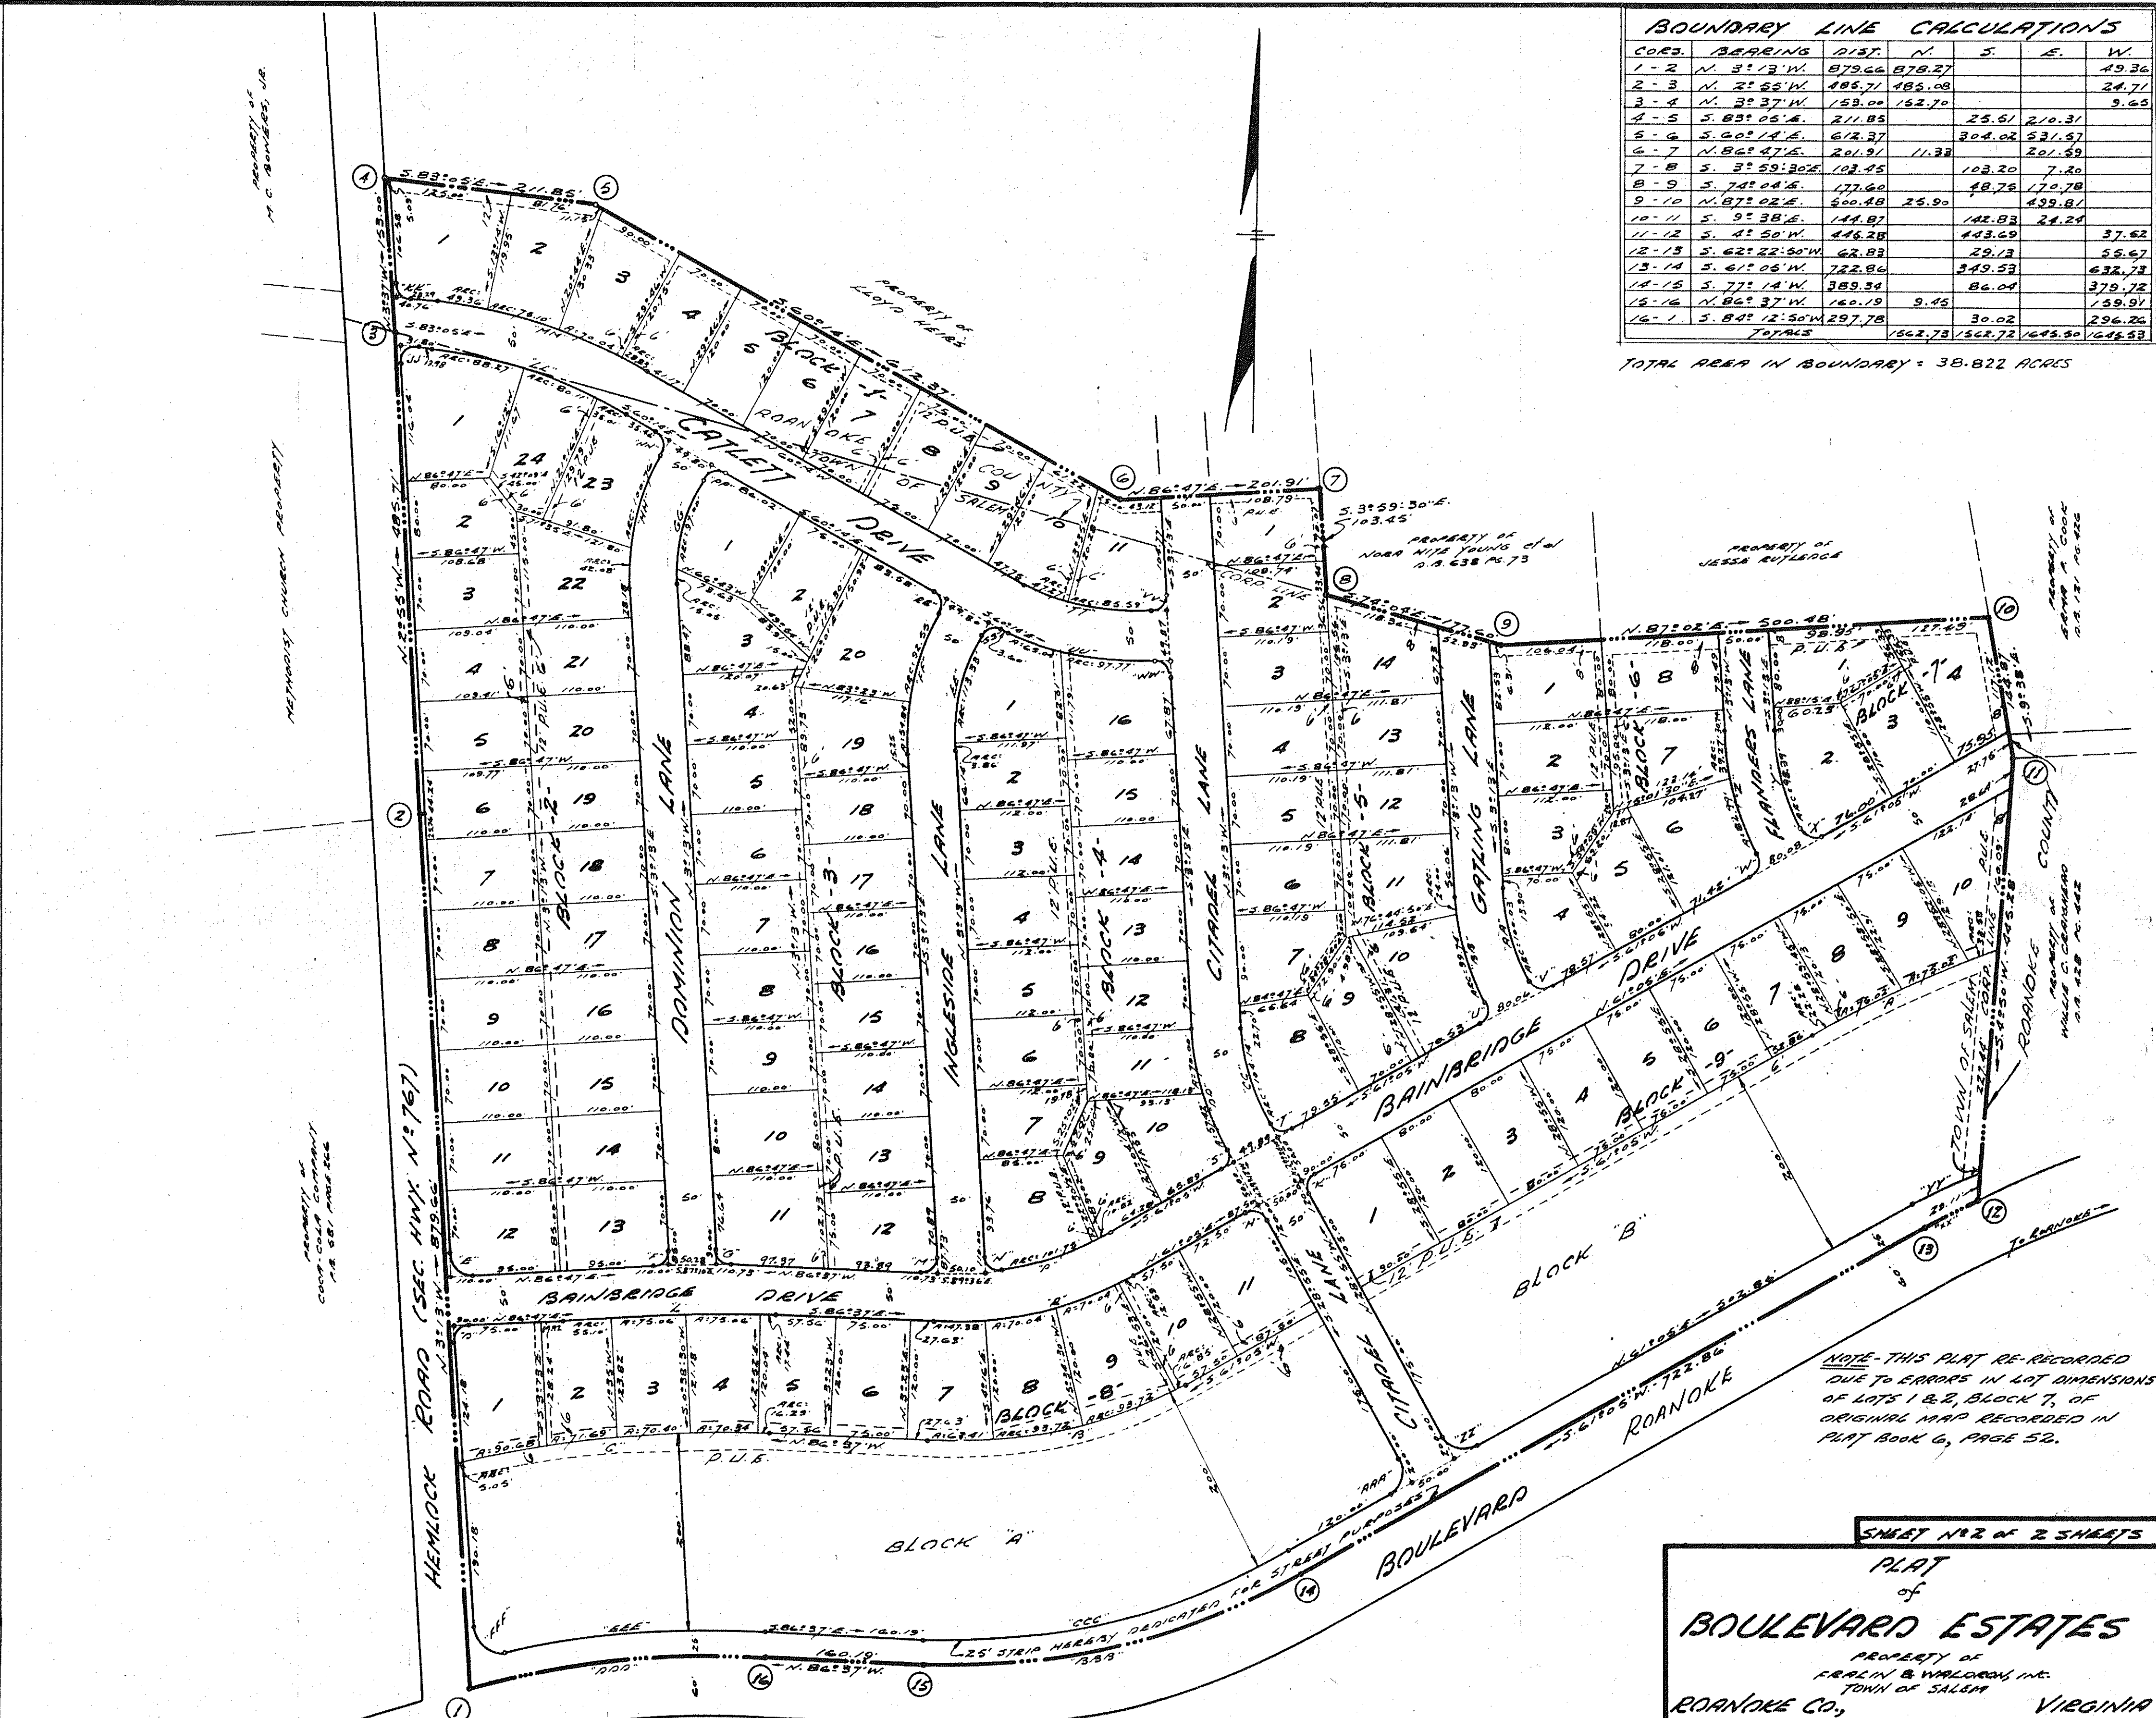

BOUNDARY LINE CALCULATIONS									
COR.	BEARING	DIST.	N.	S.	E.	W.			

TOTAL AREA IN BOUNDARY = 38.822 ACRES

NOTE - THIS PLAT RE-RECORDED
DUE TO ERRORS IN LOT DIMENSIONS
ORIGINAL MAP RECORDED IN
PLAT BOOK 6, PAGE 52.

SHEET NO. 2 OF 2 SHEETS

PLAT
of
BOULEVARD ESTATES
PROPERTY OF
FARIN & WOLDRON, INC.
TOWN OF SALEM
ROANOKE CO., VIRGINIA


