


BOUNDARY LINE CALCULATIONS

CODES	BEARING	DIST.	N.	S.	E.	W.
1 - 2	5.11° 44' W.	263.22	257.72			63.63
2 - 3	5. 6° 16' W.	108.48		107.63		11.84
3 - 4	5.26° 39' E.	76.77		60.61	34.43	
4 - 5	5.20° 40' W.	458.87		429.34		161.95
5 - 6	N.81° 38' W.	718.01	104.48			710.37
6 - 7	N. 0° 26' E.	617.32	617.18		4.67	
7 - 8	N. 0° 51' E.	394.32	394.88		5.86	
8 - 9	S. 74° 37' E.	175.64		175.64	638.44	
9 - 10	S. 76° 22' E.	122.36		28.68	118.88	
10 - 11	S. 73° 22' W.	16.05		15.61		3.71
11 - 1	S. 76° 57' E.	143.01		33.08	139.73	
	707.45		1116.54	1116.52	941.39	941.40

TOTAL AREA IN BOUNDARY = 18.171 ACRES

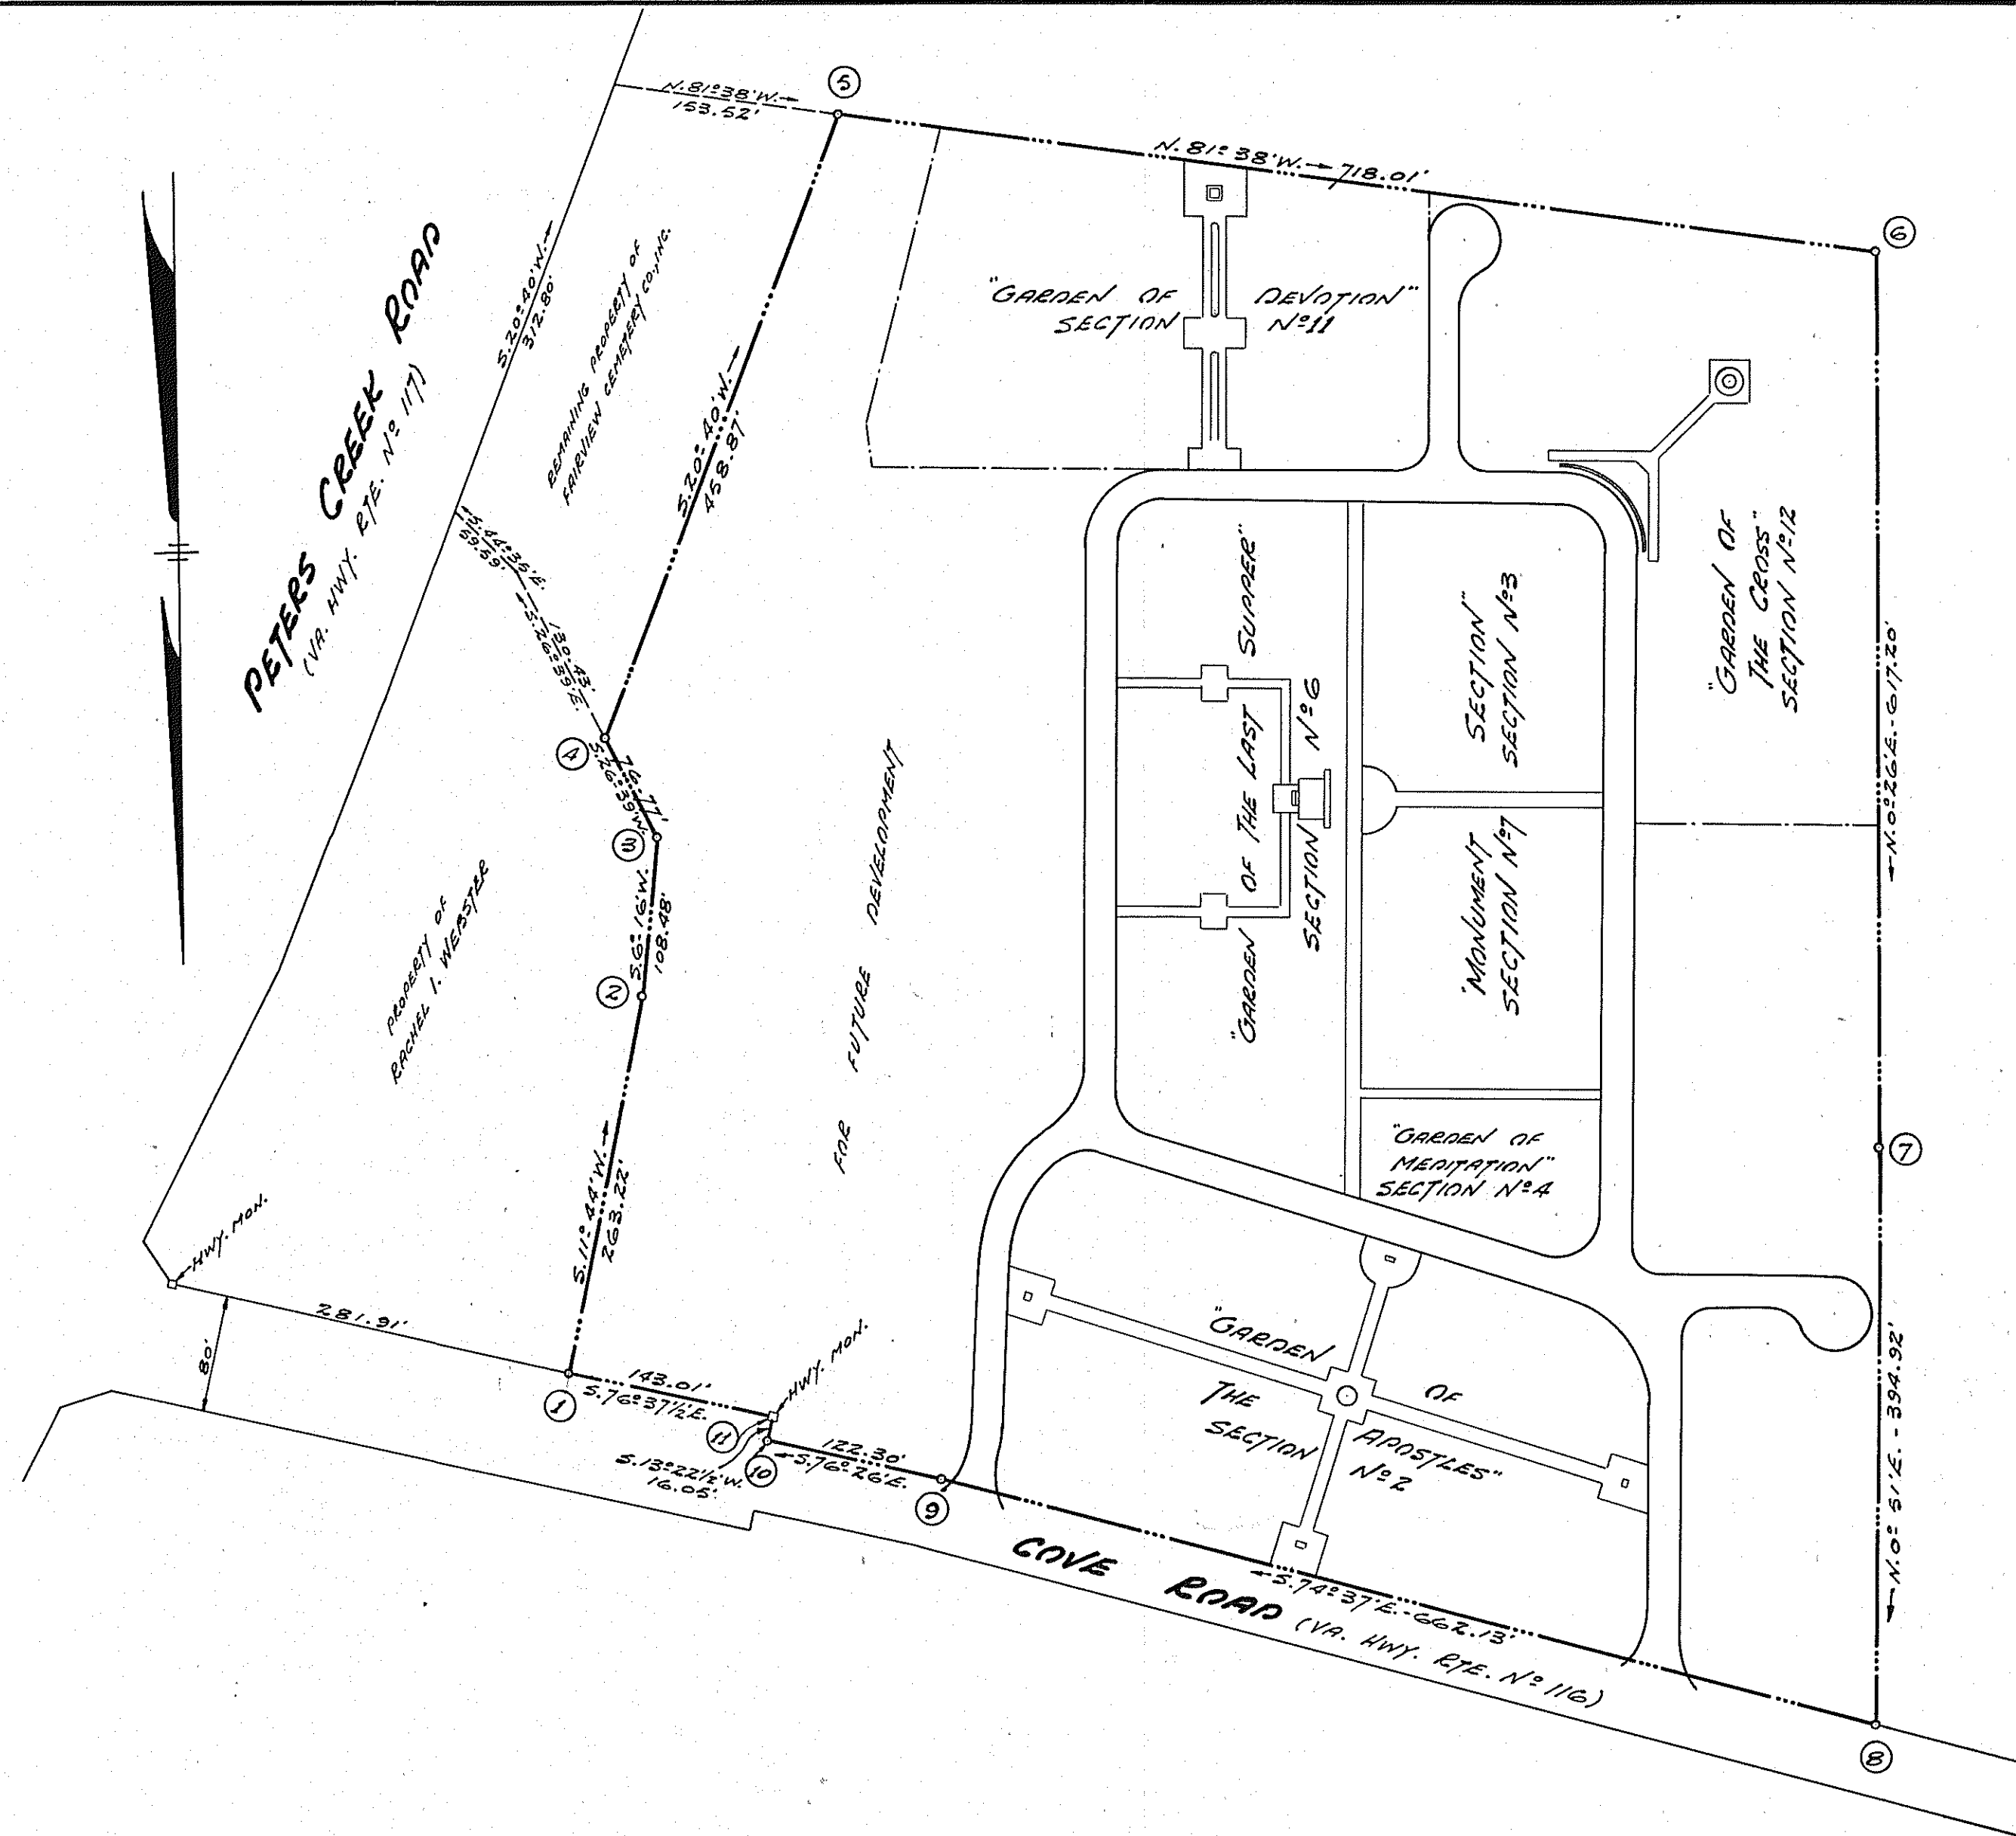

KNOW ALL MEN BY THESE PRESENTS, TO WIT:

THAT FAIRVIEW CEMETERY CO., INC. IS THE OWNER OF THE LAND BOUNDED BY CORNERS 1 THROUGH 11 TO 1, INCLUSIVE, KNOWN AS "CLEAR LAWN MEMORIAL PARK", AND CONVEYED TO SAID OWNER BY CLEAR LAWN BURIAL PARK, INC. BY DEED RECORDED IN THE CLERK'S OFFICE OF THE CIRCUIT COURT OF ROANOKE COUNTY, VIRGINIA, IN DEED BOOK 773 PAGE 139.


Said owner certifies that the division of the land as shown hereon into roads and sections is entirely with the free will and consent of the said owner as required under section 15-797 of the 1950 Code of the Commonwealth of Virginia as amended to date.

IN WITNESS WHEREOF IS HEREBY PLACED THE SIGNATURE OF THE SAID CORPORATION BY J.E. CRANK, ITS PRESIDENT, WITH ITS CORPORATE SEAL HEREUNTO AFFIXED AND DULY ATTESTED BY C.M. ANDREWS, ITS ASSISTANT SECRETARY, THIS 25th DAY OF AUGUST, 1966.

FAIRVIEW CEMETERY CO., INC.

By: J. K. Cronk
PRESIDENT

ATTEST: Carl M. Cudum
ASSISTANT SECRETARY

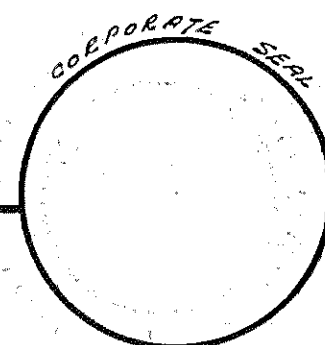


STATE OF VIRGINIA }
CITY OF ROANOKE } TO WIT:

1. JAMES W. MAULTNER, A NOTARY PUBLIC
IN AND FOR THE FORESARD CITY AND STATE DO HEREBY CERTIFY THAT
J. R. CRONE AND C. M. ANDREWS, PRESIDENT AND ASSISTANT SECRETARY,
RESPECTIVELY, OF FAIRVIEW CEMETERY CO., (INC.), WHOSE NAMES AS
SUCH ARE SIGNED TO THE FOREGOING WRITING DATED AUG. 23, 1966,
HAS EACH PERSONALLY APPEARED BEFORE ME IN MY FORESARD
CITY AND STATE AND ACKNOWLEDGED THE SAME ON AUG. 23, 1966.

NOV. 16, 1969
MY COMMISSION EXPIRES

James W. Mutter
NOTARY PUBLIC

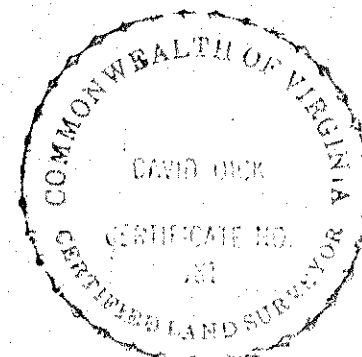

AUGUST 25, 1966

I, HEREBY, CERTIFY THAT THIS MAP
OF CEDAR LAWN MEMORIAL PARK
IS CORRECT.

David Dick
STATE CERTIFIED ENGINEER & SURVEYOR

IN THE CLERK'S OFFICE OF THE
CIRCUIT COURT OF ROANOKE COUNTY,
VIRGINIA, THIS PLAT WITH THE CER-
TIFICATE OF ACKNOWLEDGEMENT
THEREIN ANNEXED IS ADMITTED TO
RECORD ON OCTOBER 4, 1966, AT
11:05 O'CLOCK A. M.

TESTE: MISS N. C. LOGAN

BY: Mary P. Hallandsworth
DEPUTY CLERK

APPROVED:~

Paul M. Lipe DATE: Sept. 29, 1966
CHAIRMAN - BOARD OF SUPERVISORS OF COCONINO COUNTY

SECRETARY - ROANOKE COUNTY PLANNING COMMISSION DATE: 29 Sept 1966

MAP
of
CEDAR LAWN MEMORIAL PARK
FORMERLY CEDAR LAWN BURIAL PARK
PROPERTY OF
FAIRVIEW CEMETERY CO., INC.
ROANOKE CO., VIRGINIA

DATE: AUGUST 25, 1966 SCALE: 1"=100'