


- CURVE DATA -

CURVE "A"	CURVE "B"	CURVE "C"
$\Delta: 16^{\circ}22'09''$	$\Delta: 2^{\circ}53'28''$	$\Delta: 51^{\circ}31'$
$T: 210.80'$	$T: 37.36'$	$T: 436.86'$
$R: 1465.69'$	$R: 1482.69'$	$R: 905.37'$
$ARC: 418.74'$	$ARC: 74.79'$	$ARC: 814.05'$
$CHD: 526^{\circ}04'26''W$	$CHD: 526^{\circ}35'36''W$	$CHD: 550^{\circ}04'30''W$
417.31	74.69	786.90
CURVE "D"	CURVE "E"	CURVE "F"
$\Delta: 37^{\circ}07'36''$	$\Delta: 4^{\circ}49'17''$	$\Delta: 44^{\circ}00'$
$T: 186.03$	$T: 240.15'$	$T: 221.39'$
$R: 533.96'$	$R: 5704.58'$	$R: 547.96'$
$ARC: 346.00'$	$ARC: 480.04'$	$ARC: 420.80'$
$CHD: N15^{\circ}13'12''W$	$CHD: N36^{\circ}11'38''W$	$CHD: N58^{\circ}36'17''W$
352.71	479.87	410.54

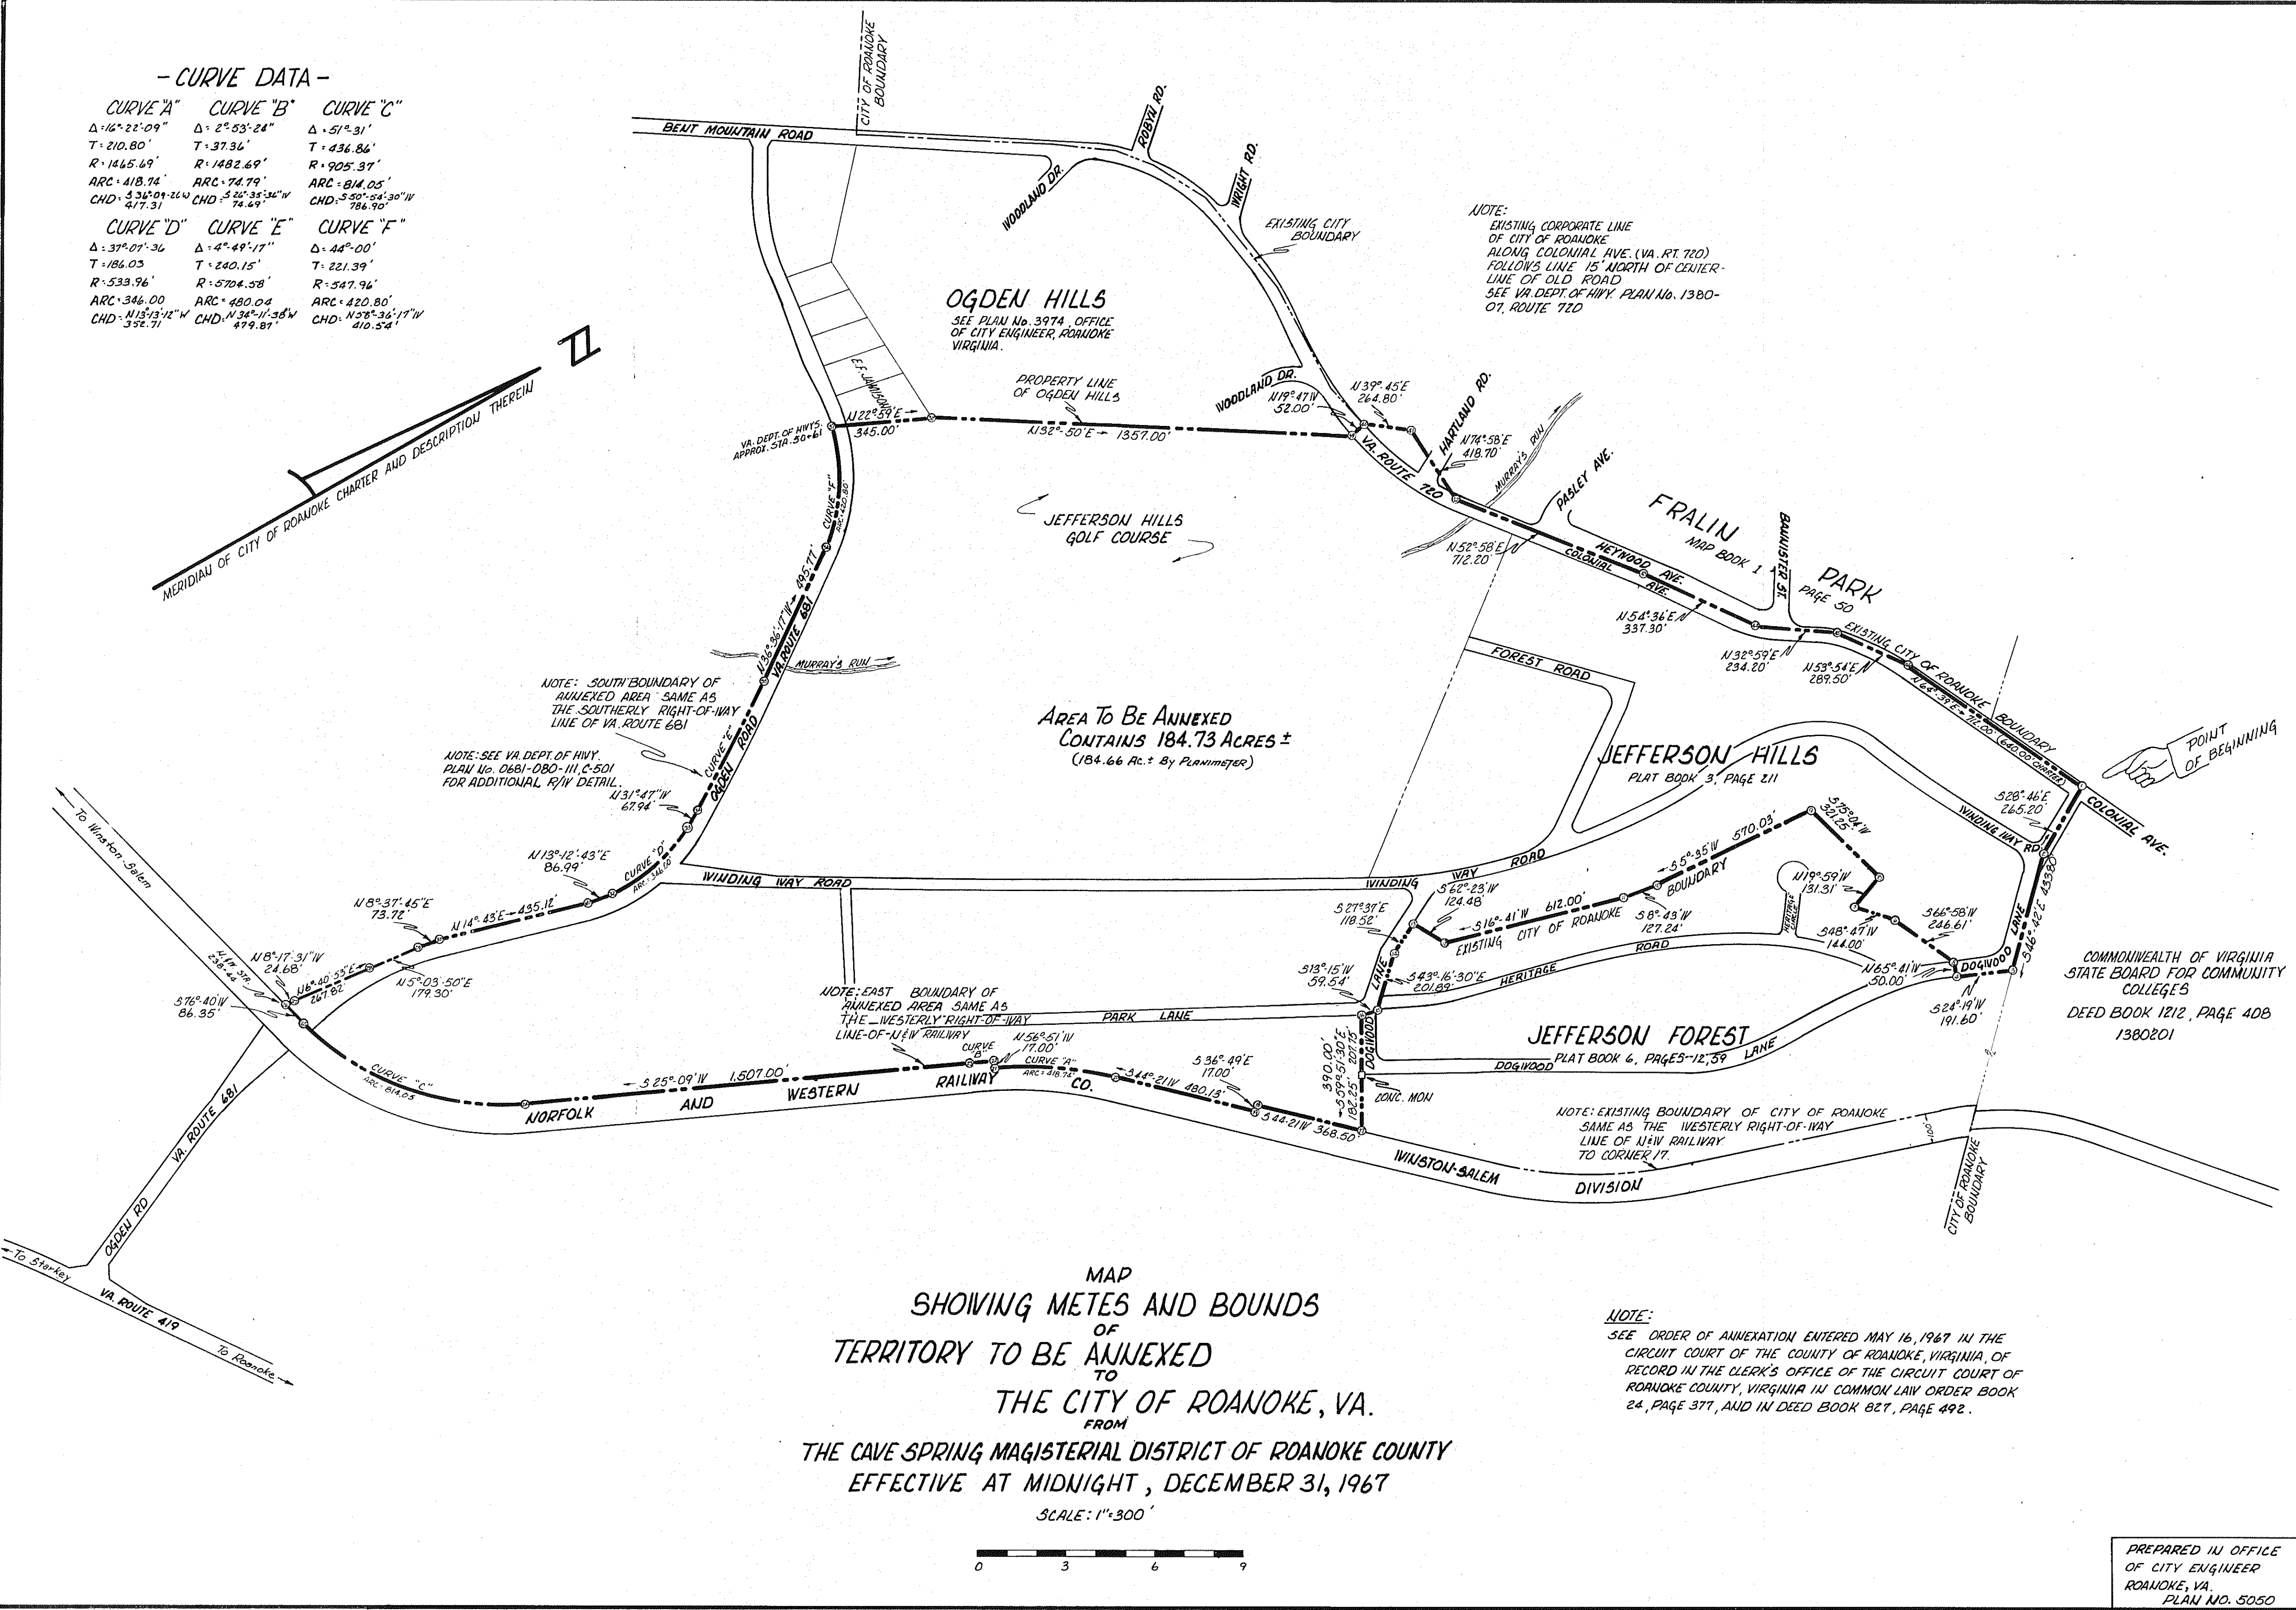

NOTE:
EXISTING CORPORATE LINE
OF CITY OF ROANOKE
ALONG COLONIAL AVE. (VA. RT. 720)
FOLLOWS LINE 15' NORTH OF CENTER
LINE OF OLD ROAD
SEE VA DEPT. OF HWY. PLAN No. 1380-
07, ROUTE 720

NOTE: SOUTH BOUNDARY OF
ANNEXED AREA SAME AS
THE SOUTHERLY RIGHT-OF-WAY
LINE OF VA. ROUTE 681


NOTE: SEE VA DEPT. OF HWY.
PLAN No. 0681-080-III, C-501
FOR ADDITIONAL R/W DETAIL

NOTE: EAST BOUNDARY OF
ANNEXED AREA SAME AS
THE WESTERLY RIGHT-OF-WAY
LINE OF NEW RAILWAY

NOTE: EXISTING BOUNDARY OF CITY OF ROANOKE
SAME AS THE WESTERLY RIGHT-OF-WAY
LINE OF NEW RAILWAY
TO CORNER 17.

COMMONWEALTH OF VIRGINIA
STATE BOARD FOR COMMUNITY
COLLEGES
DEED BOOK 1212, PAGE 408
1380201

MAP
SHOWING METES AND BOUNDS
OF
TERRITORY TO BE ANNEXED
TO
THE CITY OF ROANOKE, VA.
FROM
THE CAVE SPRING MAGISTERIAL DISTRICT OF ROANOKE COUNTY
EFFECTIVE AT MIDNIGHT, DECEMBER 31, 1967

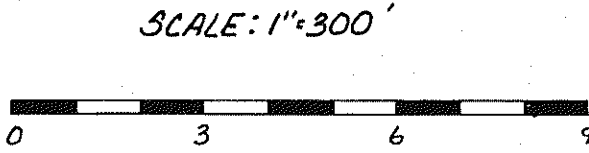

PREPARED IN OFFICE
OF CITY ENGINEER
ROANOKE, VA.
PLAN NO. 5050