


COMM. NO. 17485

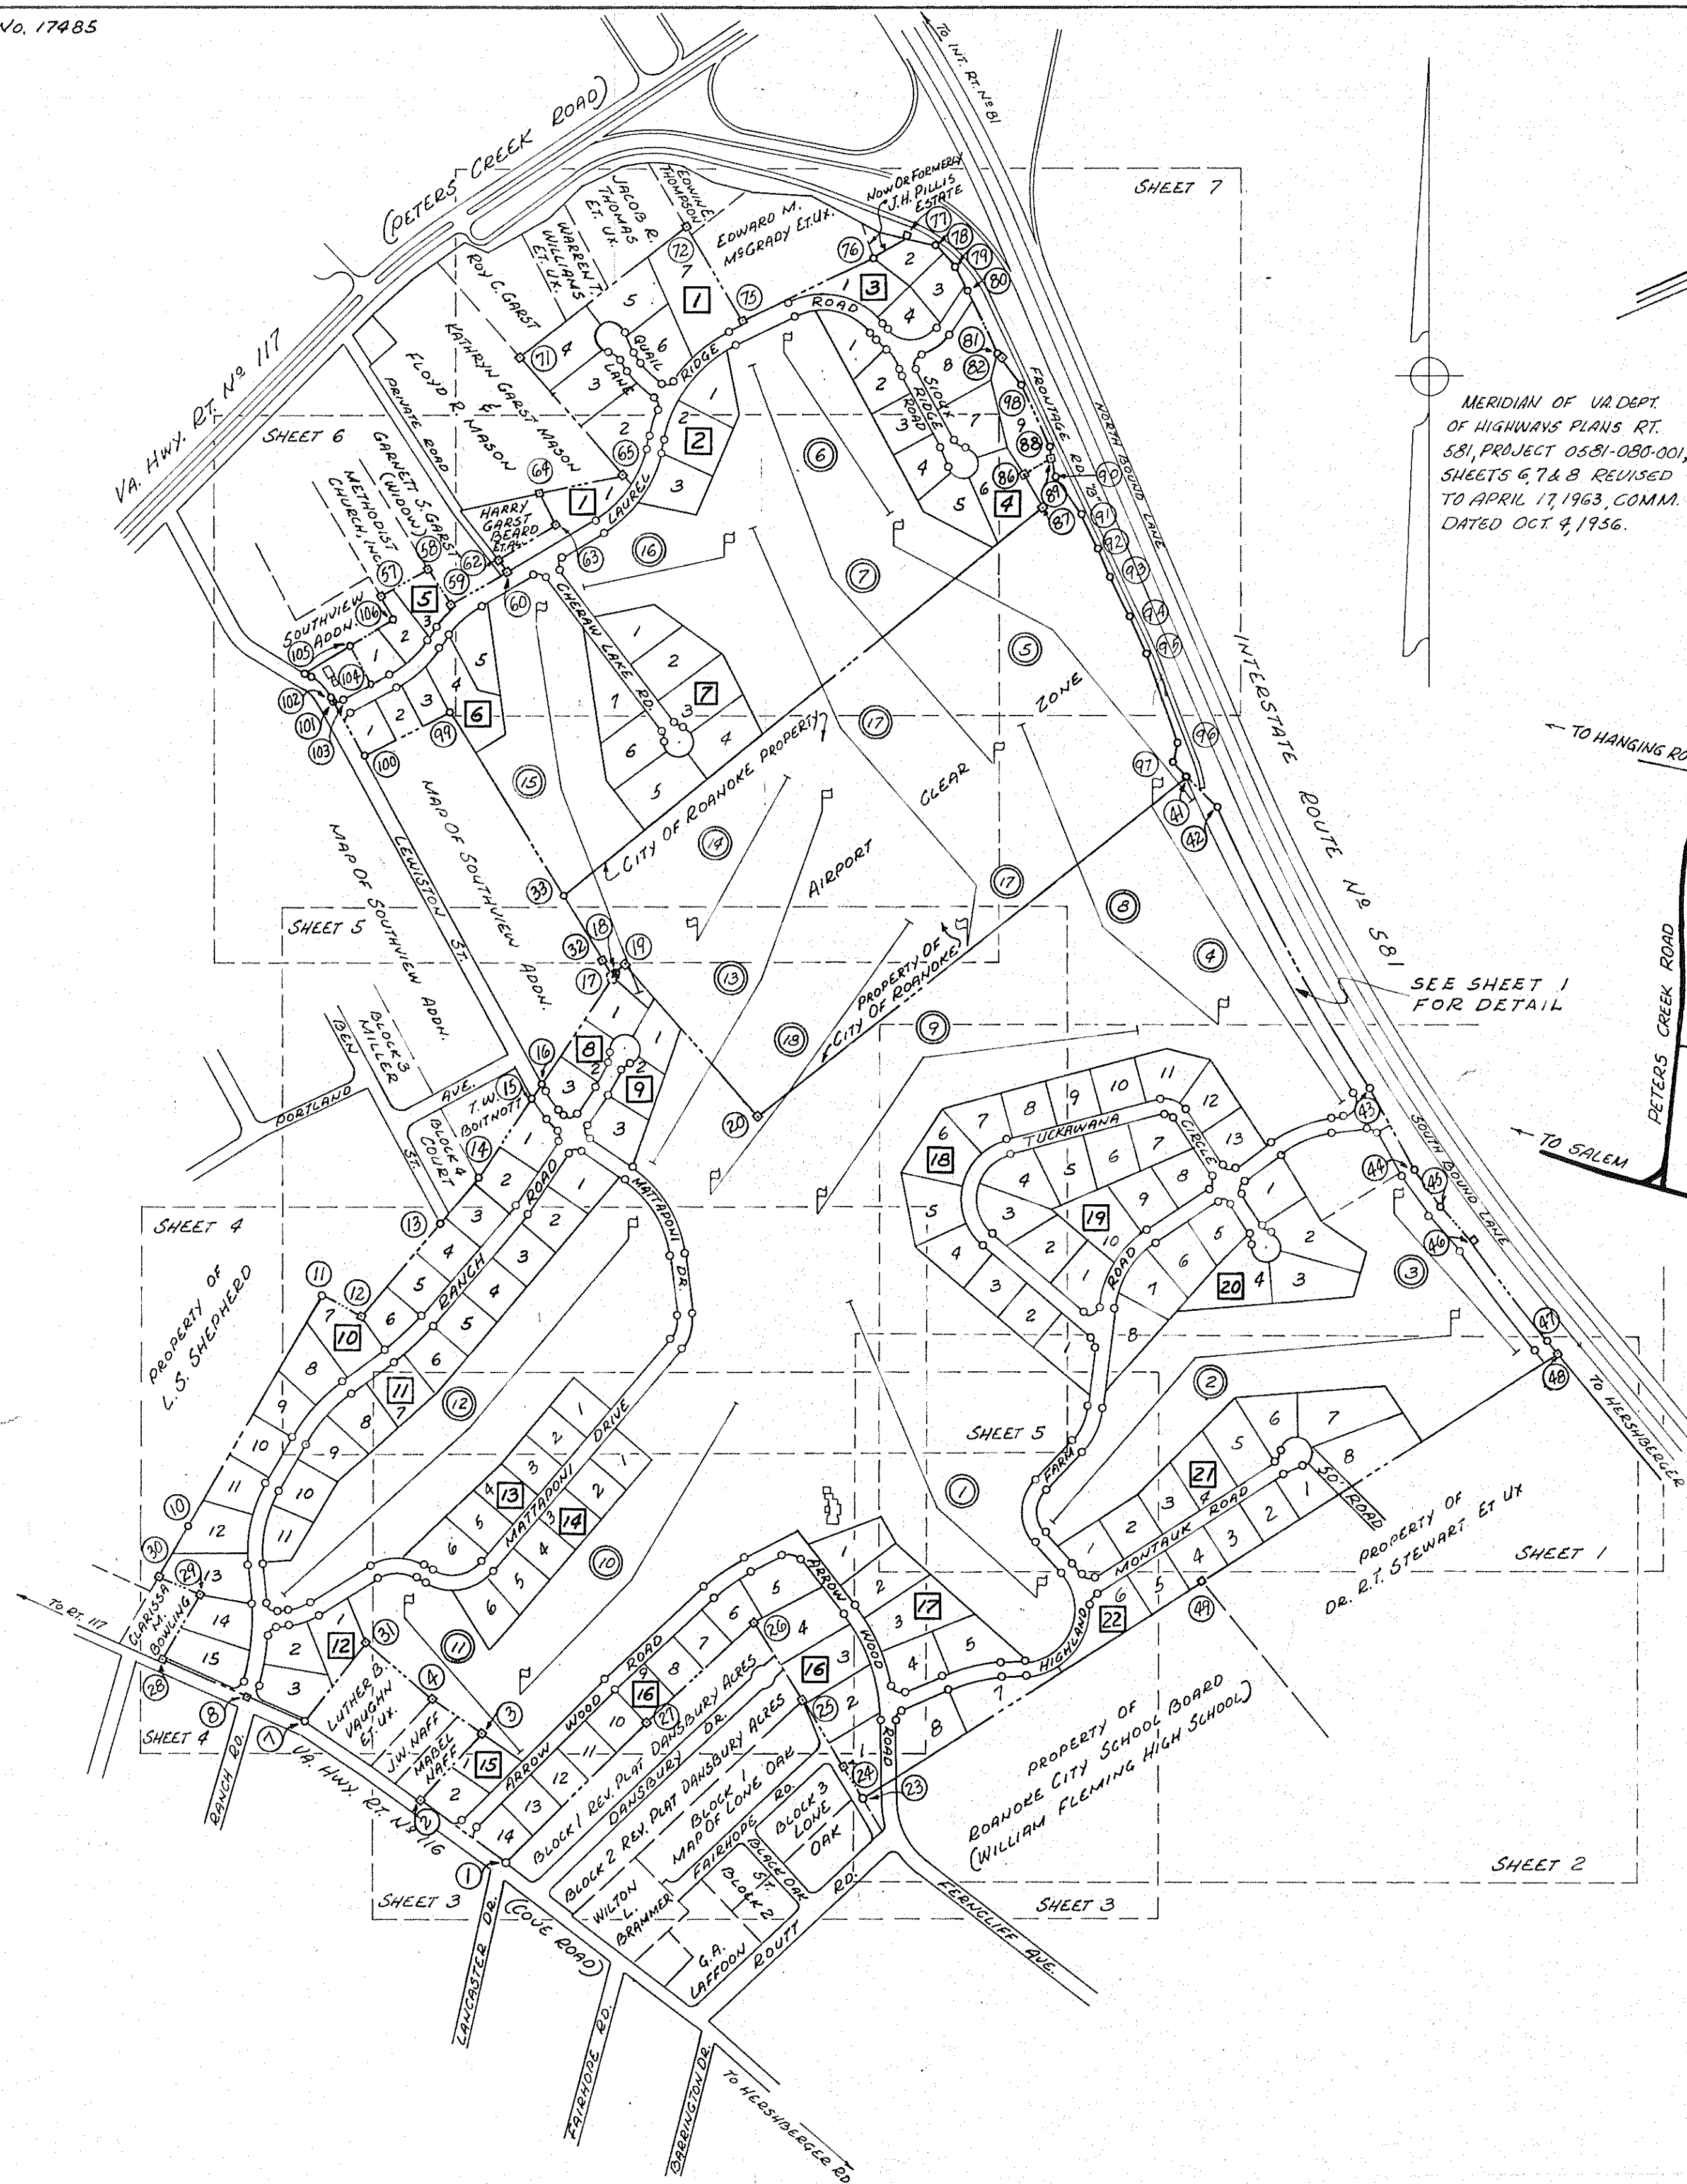

MERIDIAN OF VA DEPT.
OF HIGHWAYS PLANS RT.
581, PROJECT 0581-050-001,
SHEETS 6, 7 & 8 REVISED
TO APRIL 17, 1963, COMM.
DATED OCT 4, 1956.


SEE SHEET 1
FOR DETAIL

**NORTHEASTERLY BNDY.
OF AIRPORT CLEAR ZONE**

LINE	BEARING	DISTANCE
89-90	S. 10° 36' 56" E.	63.74
90-91	S. 34° 49' 17" E.	152.07
91-92	S. 25° 21' 33" E.	125.00
92-93	S. 22° 29' 48" E.	100.12
93-94	S. 27° 14' 47" E.	143.91
94-95	S. 23° 38' 46" E.	128.83
95-96	S. 19° 33' 47" E.	319.08
96-97	S. 13° 43' 09" W.	61.03
97-41	S. 44° 20' 01" E.	73.74

NOTE:
IRON STAKES MARK OR TO BE SET MARKING
ALL LOT CORNERS, P.C., P.T. AND ANGLES OF
STREETS EXCEPT WHERE NOTED AS CONCRETE
MONUMENTS OR OTHERWISE.

LOCATION MAP

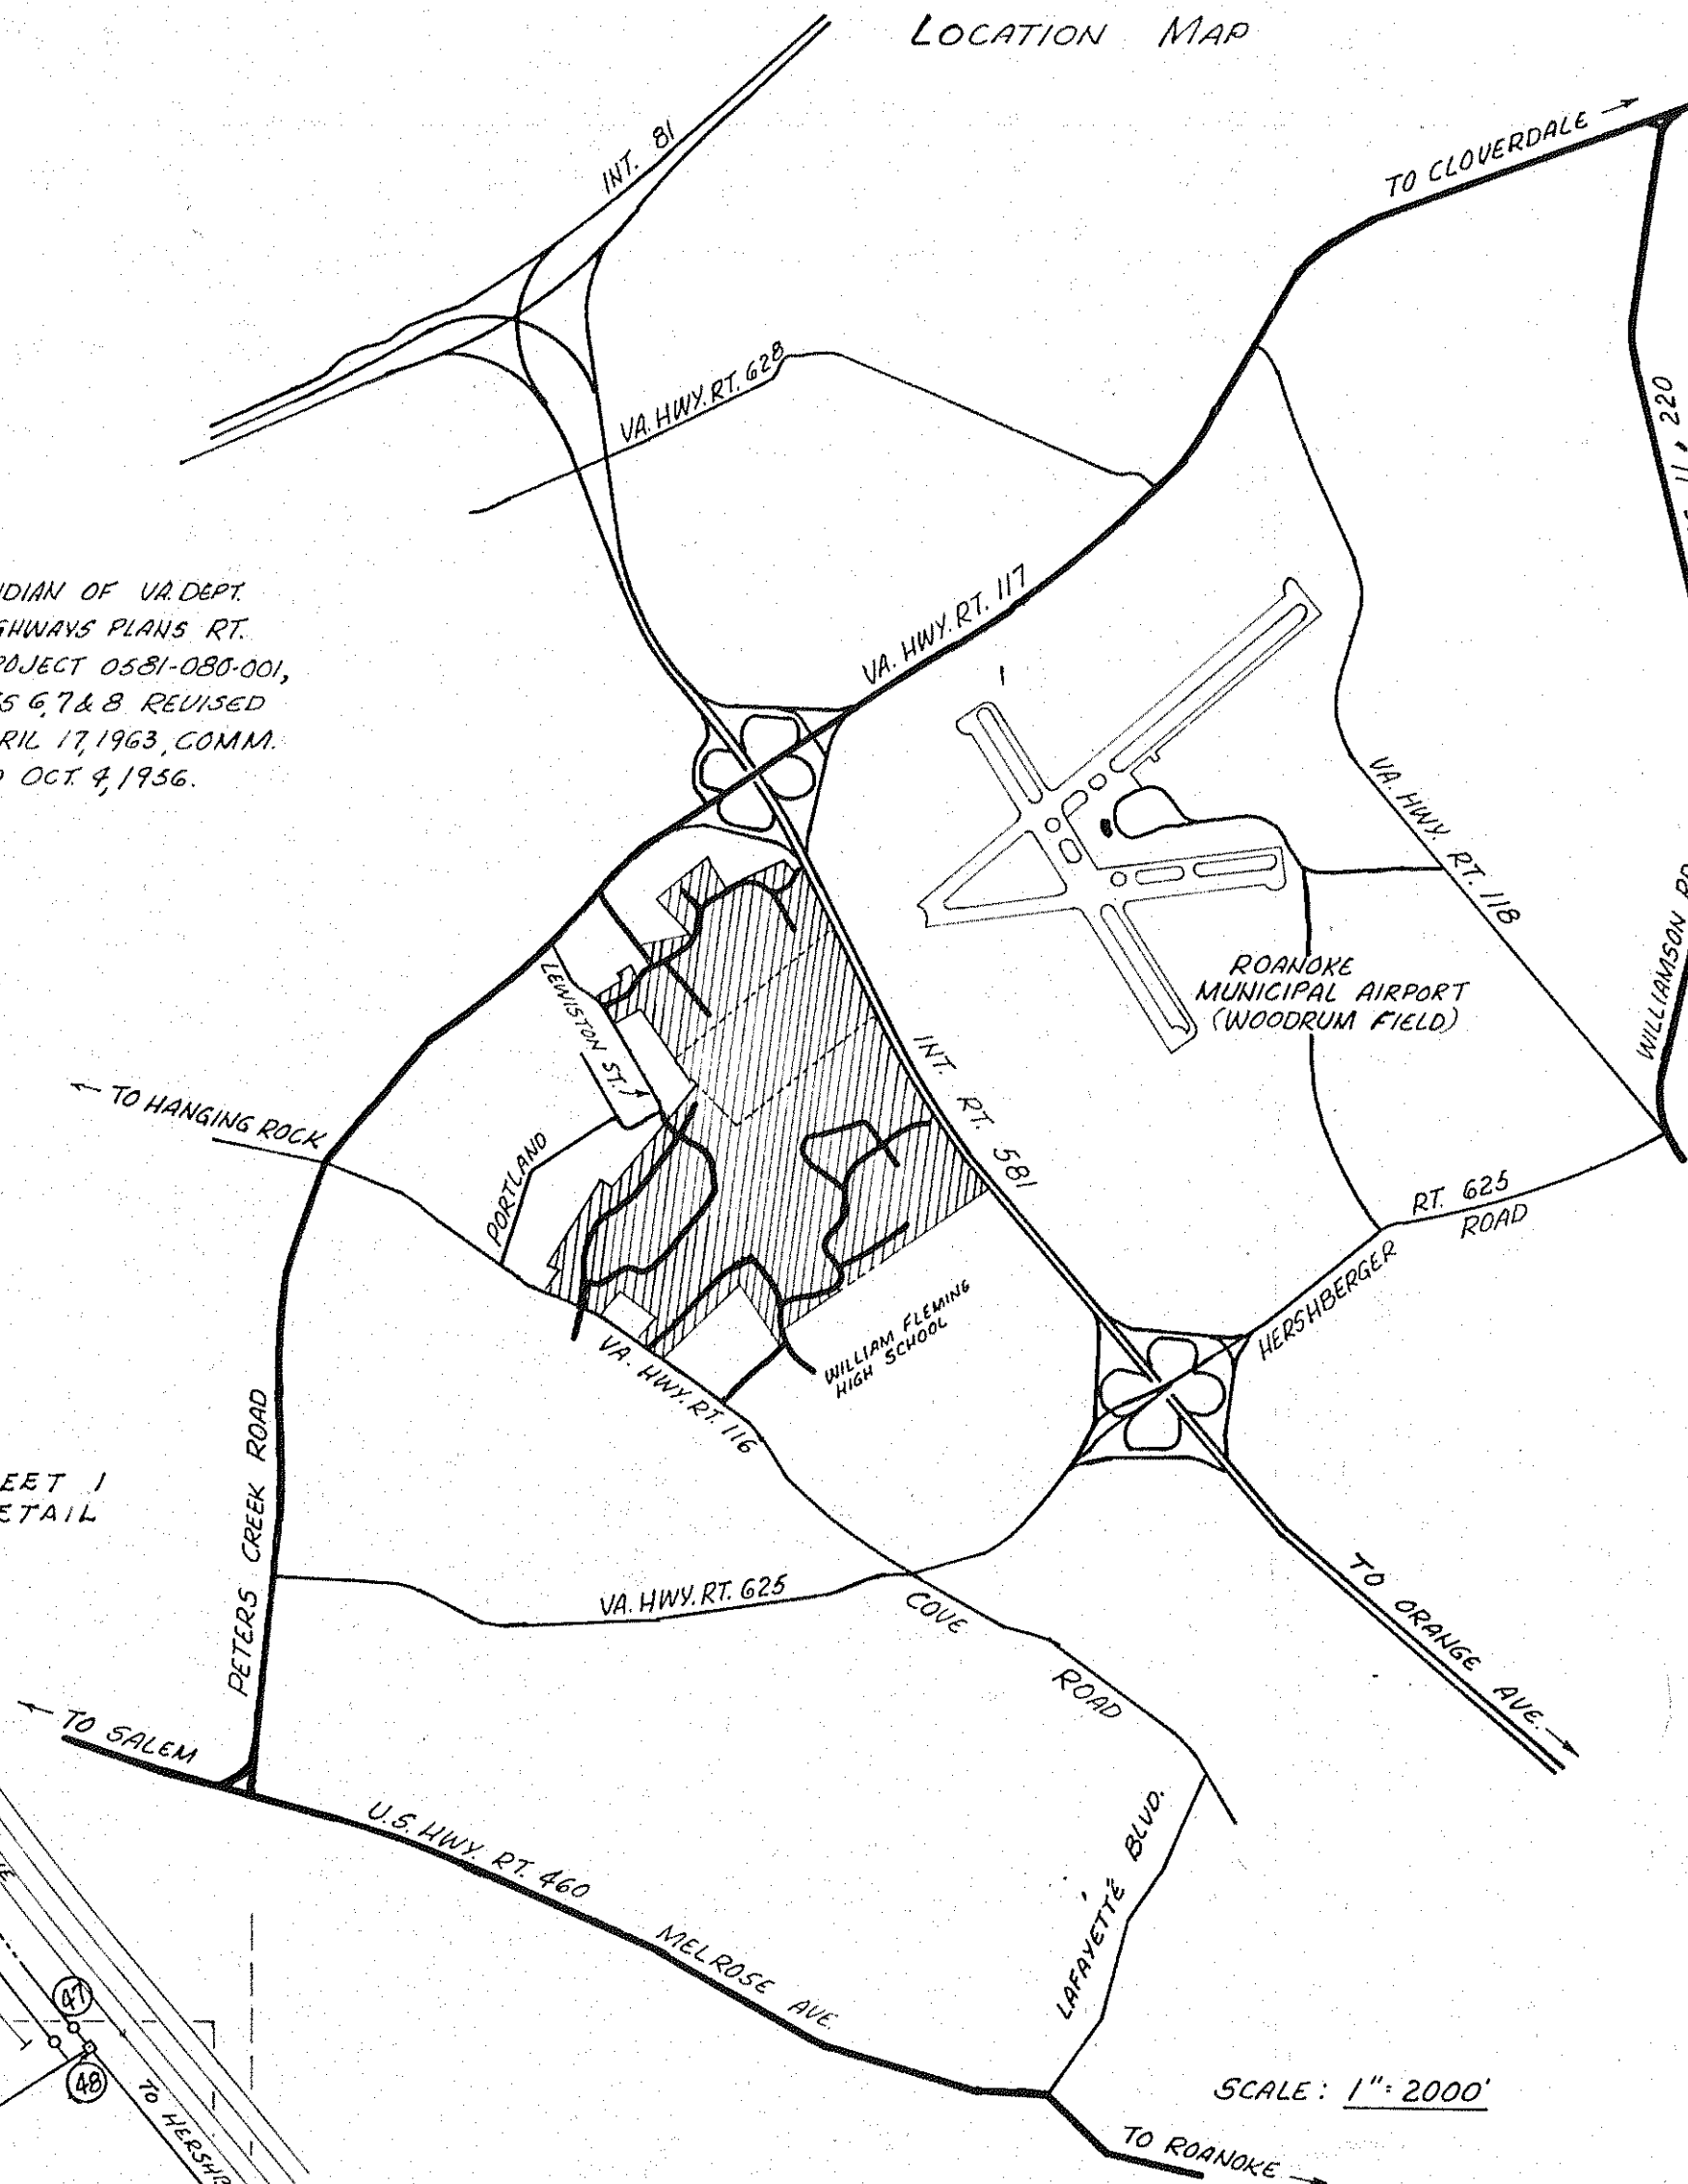

SCALE: 1" = 2000'

BOUNDARY DATA

PARCEL "A" 189.477 AC. ±

LINE	BEARING	DISTANCE
1-2	N. 54° 07' 50" W.	348.83
2-3	N. 42° 02' E.	294.97
3-4	N. 53° 58' W.	200.00
4-31	N. 49° 45' 20" W.	281.01
31-7	S. 37° 25' 30" W.	327.36
7-8	N. 65° 58' 30" W.	205.60
8-28	N. 65° 53' 30" W.	301.04
28-29	N. 29° 51' E.	245.00
29-30	N. 65° 52' W.	150.00
30-10	N. 29° 43' 42" E.	194.28
10-11	N. 29° 43' 40" E.	873.50
11-12	S. 60° 10' 20" E.	148.20
12-13	N. 39° 57' 20" E.	400.70
13-14	N. 40° 18' 50" E.	198.67
14-15	N. 33° 46' 10" E.	315.40
15-16	N. 34° 04' E.	56.17
16-17	N. 34° 36' 10" E.	414.69
17-18	N. 26° 06' 40" E.	13.49
18-19	N. 54° 57' 30" E.	52.72
19-20	S. 39° 22' 30" E.	669.11
20-41	N. 50° 37' 29" E.	1819.36
41-42	S. 44° 20' 01" E.	134.98
42-43	S. 27° 54' 51" E.	1050.19
43-44	S. 30° 16' 07" E.	303.74
44-45	S. 34° 35' 17" E.	151.84
45-46	S. 40° 58' 44" E.	152.35
46-47	S. 37° 44' 31" E.	400.02
47-48	S. 39° 13' 05" E.	54.88
48-49	S. 56° 51' 10" W.	1381.01
49-23	S. 56° 53' 21" W.	1324.86
23-24	N. 31° 31' 30" W.	121.30
24-25	N. 30° 51' 30" W.	254.59
25-26	N. 32° 32' 30" W.	301.55
26-27	S. 46° 34' 30" W.	484.00
27-1	S. 44° 44' 30" W.	662.43

THE LINES BETWEEN PARCELS "A" & "B"

17-32	N. 31° 43' 16" W.	63.05
32-33	N. 31° 25' 37" W.	272.63

PARCEL "B" 58.816 AC. ±

33-99	N. 31° 25' 37" W.	704.37
99-100	S. 61° 10' 13" W.	323.45
100-101	N. 28° 49' 47" W.	215.0
101-102	N. 30° 34' 37" W.	13.18
102-103	S. 75° 34' 38" E.	28.22
103-104	N. 61° 10' 13" E.	111.51
104-105	N. 28° 49' 47" W.	146.82
105-106	N. 55° 38' 13" E.	165.82
106-57	N. 31° 37' 47" W.	77.44
57-58	N. 58° 22' 13" E.	179.76
58-59	S. 32° 38' 54" E.	146.84
59-60	N. 57° 53' 13" E.	211.82
60-62	N. 37° 25' 46" W.	47.25
62-63	N. 57° 42' 58" E.	234.37
63-64	N. 29° 17' 37" W.	120.12
64-65	N. 77° 44' 47" E.	276.99
65-71	N. 41° 17' 07" W.	509.47
71-72	N. 51° 49' 07" E.	693.92
72-75	S. 31° 59' 59" E.	353.77
75-76	N. 63° 39' 16" E.	468.09
76-77	N. 60° 06' 40" E.	129.80
77-78	S. 74° 15' 54" E.	97.14
78-79	S. 42° 37' 32" E.	92.88
79-80	S. 30° 14' 42" E.	94.76
80-81	S. 25° 46' 21" E.	225.55
81-82	S. 36° 14' 41" E.	5.67
82-98	S. 36° 14' 41" E.	126.71
98-88	S. 25° 21' 33" E.	220.00
88-89	S. 10° 36' 56" E.	34.49
89-86	S. 58° 24' 36" W.	106.75
86-87	S. 27° 57' 14" E.	122.89
87-33	S. 50° 37' 29" W.	2027.31

INDEX SHEET
MAP OF ARROW WOOD

PROPERTY OF ARROW WOOD COUNTRY CLUB, INC.
ROANOKE COUNTY, VIRGINIA

BY: C.B. MALCOLM & SON
STATE CERT. ENGRS.

DATE: JULY 15, 1966

SCALE: 1" = 400'