


COMM. No. 17485

MERIDIAN OF
VIRGINIA DEPT. OF
HIGHWAYS PLANS
ROUTE 581 PROJECT
0581-080-001
SHEETS 6, 7 & 8
REVISED TO APRIL
17, 1965 COMM.
DATED OCT. 4, 1956.

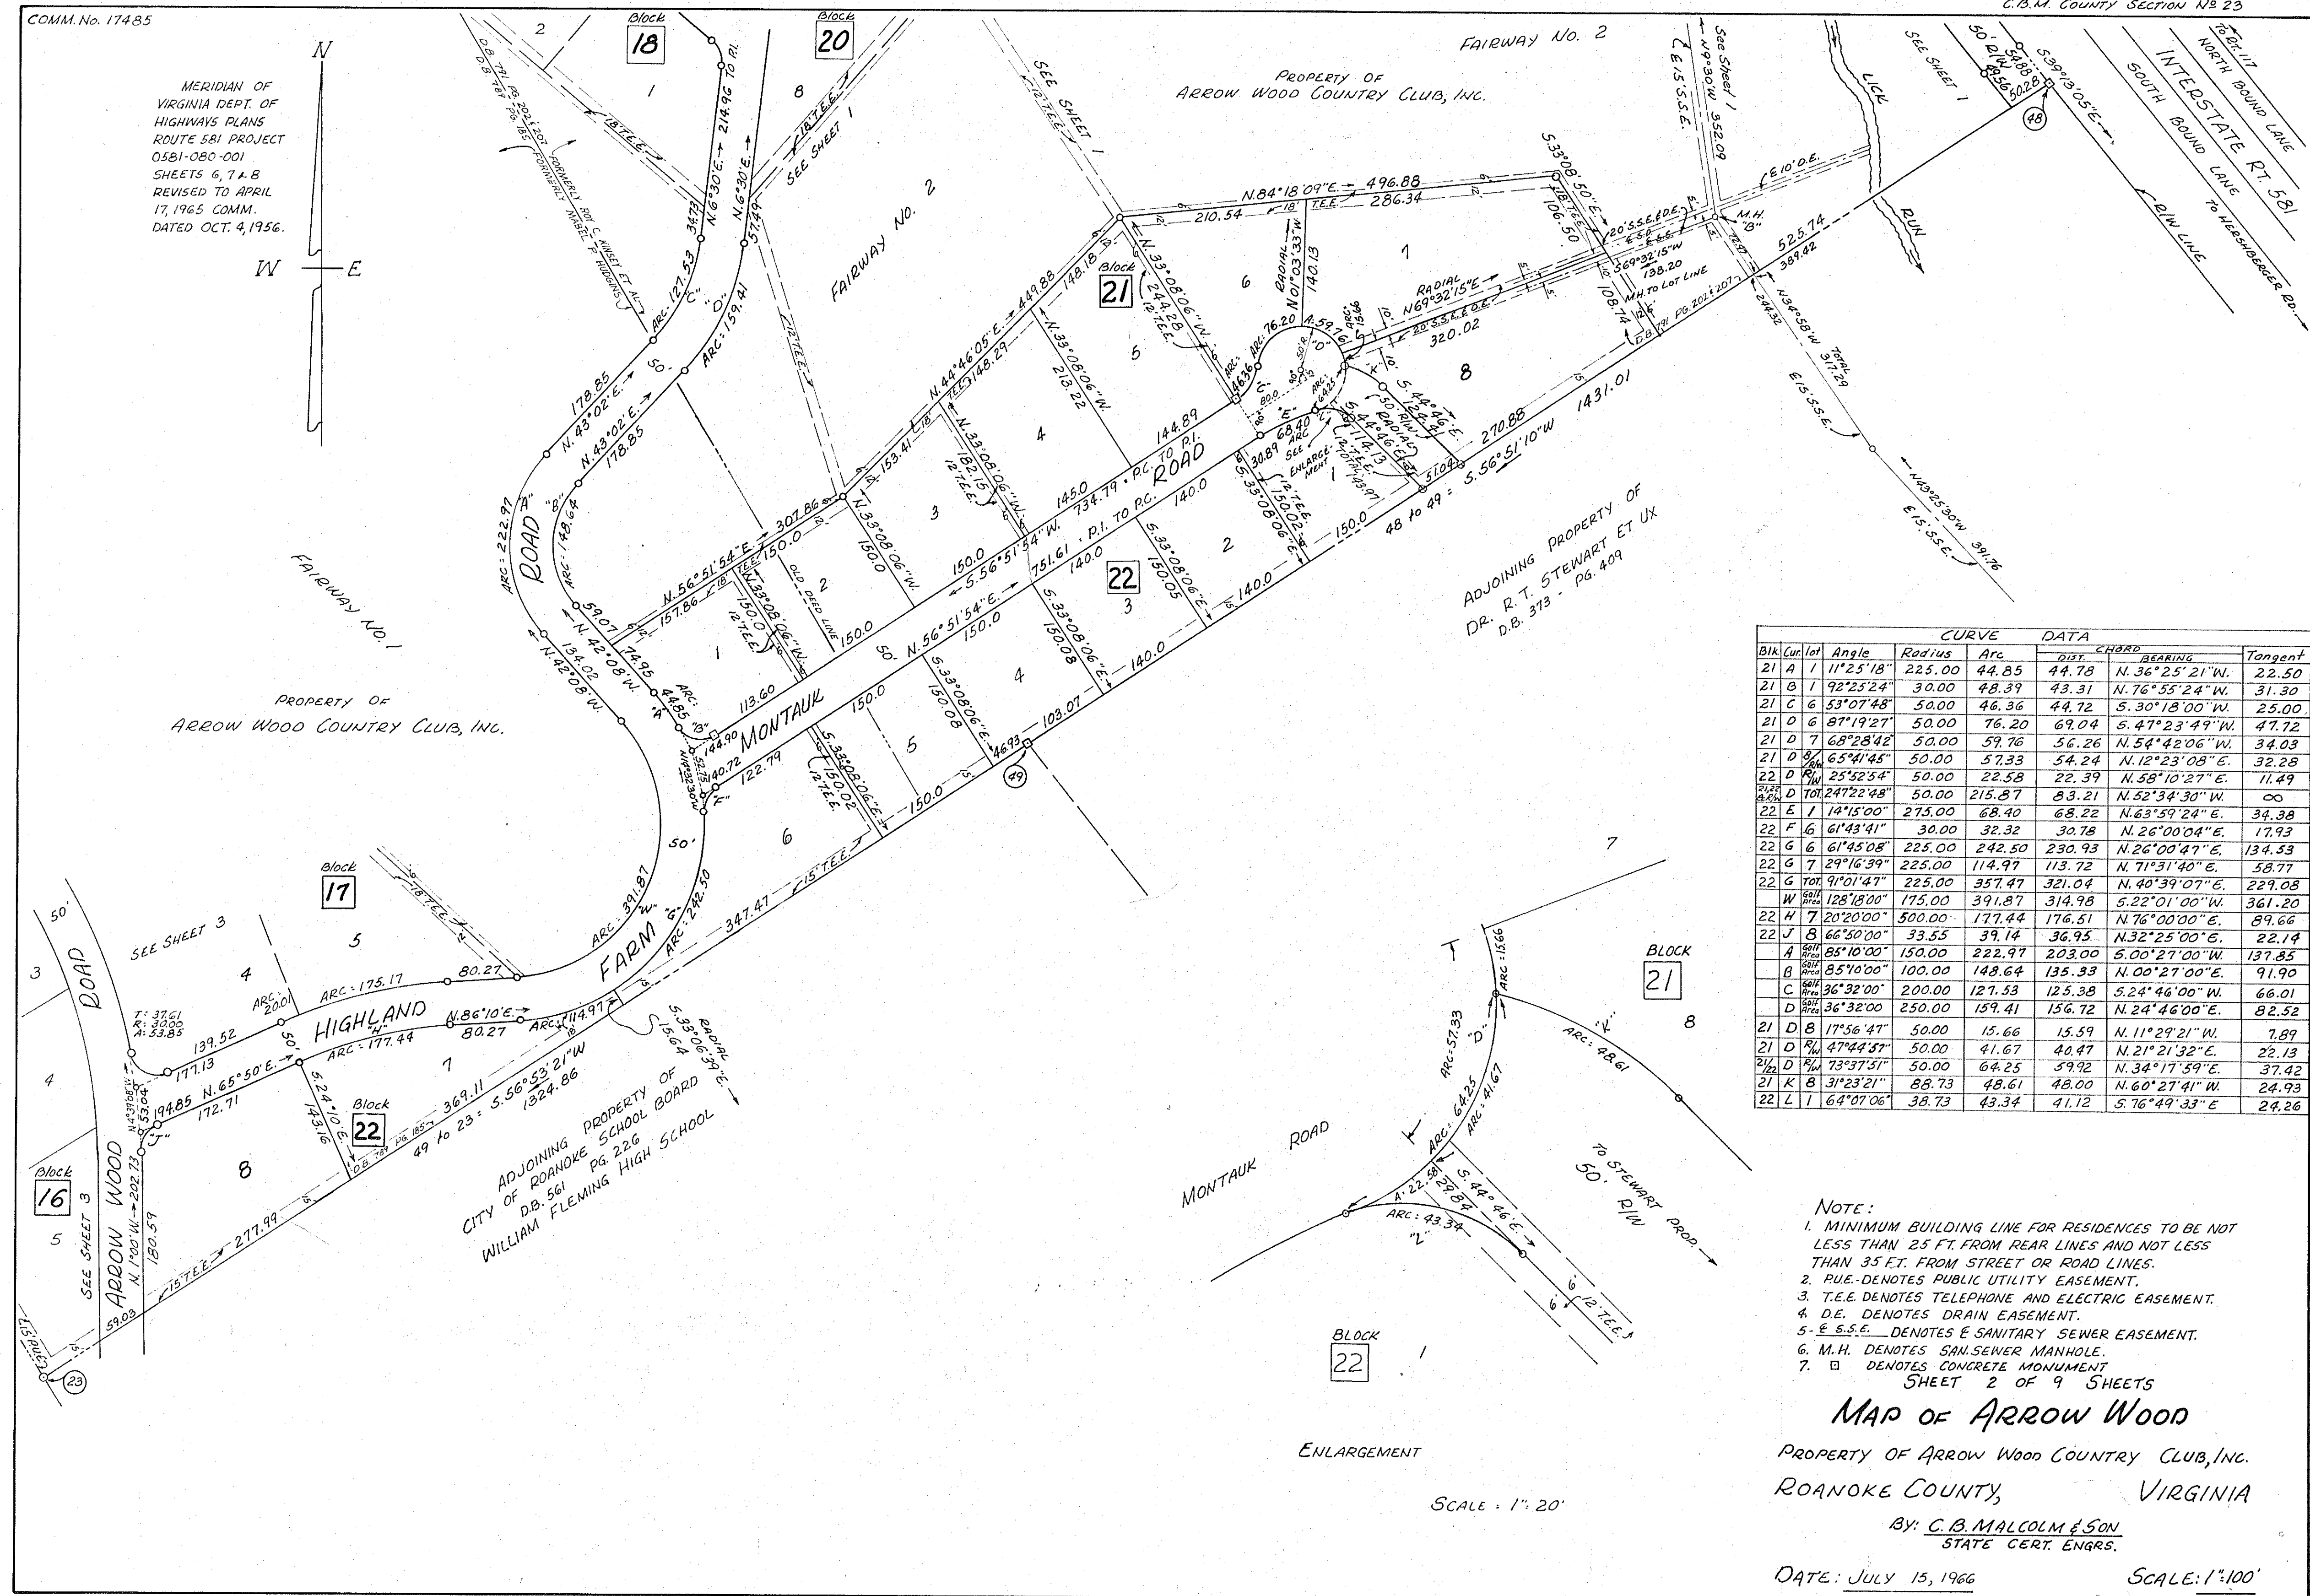

CURVE DATA									
Blk	Cur	lot	Angle	Radius	Arc	DIST.	BEARING	Tangent	
21	A	1	11°25'18"	225.00	44.85	44.78	N. 36°25'21"W.	22.50	
21	B	1	92°25'24"	30.00	48.39	43.31	N. 76°55'24"W.	31.30	
21	C	6	53°07'48"	50.00	46.36	44.72	S. 30°18'00"W.	25.00	
21	D	6	87°19'27"	50.00	76.20	69.04	S. 47°23'49"W.	47.72	
21	D	7	68°28'42"	50.00	59.76	56.26	N. 54°42'06"W.	34.03	
21	D	8	65°41'45"	50.00	57.33	54.24	N. 12°23'08"E.	32.28	
22	D	8	25°52'54"	50.00	22.58	22.39	N. 58°10'27"E.	11.49	
22	D	10	247°22'48"	50.00	215.87	83.21	N. 52°34'30"W.	∞	
22	E	1	14°15'00"	275.00	68.40	68.22	N. 63°59'24"E.	34.38	
22	F	6	61°43'41"	30.00	32.32	30.78	N. 26°00'04"E.	17.93	
22	G	6	61°45'08"	225.00	242.50	230.93	N. 26°00'47"E.	134.53	
22	G	7	29°16'39"	225.00	114.97	113.72	N. 71°31'40"E.	58.77	
22	G	10	91°01'47"	225.00	357.47	321.04	N. 40°39'07"E.	229.08	
22	H	7	128°18'00"	175.00	391.87	314.98	S. 22°01'00"W.	361.20	
22	H	7	20°20'00"	500.00	177.44	176.51	N. 76°00'00"E.	89.66	
22	J	8	66°50'00"	33.55	39.14	36.95	N. 32°25'00"E.	22.14	
22	A	8	85°10'00"	150.00	222.97	203.00	S. 00°27'00"W.	137.85	
22	B	8	85°10'00"	100.00	148.64	135.33	N. 00°27'00"E.	91.90	
22	C	8	36°32'00"	200.00	127.53	125.38	S. 24°46'00"W.	66.01	
22	D	8	36°32'00"	250.00	159.41	156.72	N. 24°46'00"E.	82.52	
21	D	8	17°56'47"	50.00	15.66	15.59	N. 11°29'21"W.	7.89	
21	D	9	47°44'57"	50.00	41.67	40.47	N. 21°21'32"E.	22.13	
21	D	9	73°37'51"	50.00	64.25	59.92	N. 34°17'59"E.	37.42	
21	K	8	31°23'21"	88.73	48.61	48.00	N. 60°27'41"W.	24.93	
22	L	1	64°07'06"	38.73	43.34	41.12	S. 76°49'33"E.	24.26	

NOTE:
1. MINIMUM BUILDING LINE FOR RESIDENCES TO BE NOT
LESS THAN 25 FT. FROM REAR LINES AND NOT LESS
THAN 35 FT. FROM STREET OR ROAD LINES.
2. RUE-DENOTES PUBLIC UTILITY EASEMENT.
3. T.E.E. DENOTES TELEPHONE AND ELECTRIC EASEMENT.
4. D.E. DENOTES DRAIN EASEMENT.
5. E.S.E. DENOTES E SANITARY SEWER EASEMENT.
6. M.H. DENOTES SAN-SEWER MANHOLE.
7. □ DENOTES CONCRETE MONUMENT
SHEET 2 OF 9 SHEETS

MAP OF ARROW WOOD

PROPERTY OF ARROW WOOD COUNTRY CLUB, INC.
ROANOKE COUNTY, VIRGINIA
BY: C.B. MALCOLM & SON
STATE CERT. ENGRS.

DATE: JULY 15, 1966 SCALE: 1"=100'