


Comm. No. - 17485

BLK	CUR	LOT	ANGLE	RADIUS	ARC	CHORD	TANGENT
15	A	2	81°05'40"	30.00	42.46	39.00	S.85°17'20"W
16	A	14	98°54'20"	30.00	51.79	45.59	N.4°42'40"W
16	B	6	11°05'32"	550.00	106.48	106.31	N.52°07'16"E
16	B	5	4°33'58"	550.00	43.83	43.82	N.59°57'01"E
16	B	7	15°39'30"	550.00	150.31	149.84	N.54°24'15"E
16	N	1	15°39'30"	600.00	163.97	163.46	S.54°24'15"W
16	C	5	79°26'00"	50.00	69.32	63.90	S.78°03'00"E
16	D	4	3°15'27"	575.00	32.69	32.68	S.36°42'17"E
16	D	3	15°01'46"	575.00	150.83	150.40	S.27°33'40"E
16	D	2	15°55'26"	575.00	159.81	159.29	S.12°05'04"E
16	D	1	3°07'21"	575.00	31.33	31.34	S.2°33'40"E
16	D	10	37°20'00"	575.00	374.66	368.07	S.19°40'00"E
17	A	2	4°49'10"	625.00	52.57	52.56	N.35°55'25"W
17	A	3	11°23'57"	625.00	124.35	124.14	N.27°48'52"W
17	A	4	10°47'07"	625.00	117.65	117.47	N.16°43'20"W
17	A	10	27°00'14"	625.00	294.57	291.85	N.24°49'53"W
17	B	4	102°50'14"	30.00	53.85	46.90	N.62°44'53"W
17	C	4	2°05'06"	550.00	20.01	20.01	S.66°52'33"W
17	C	5	18°14'54"	550.00	175.17	174.43	S.77°02'33"W
17	C	10	20°20'00"	550.00	195.18	194.16	S.76°00'00"W

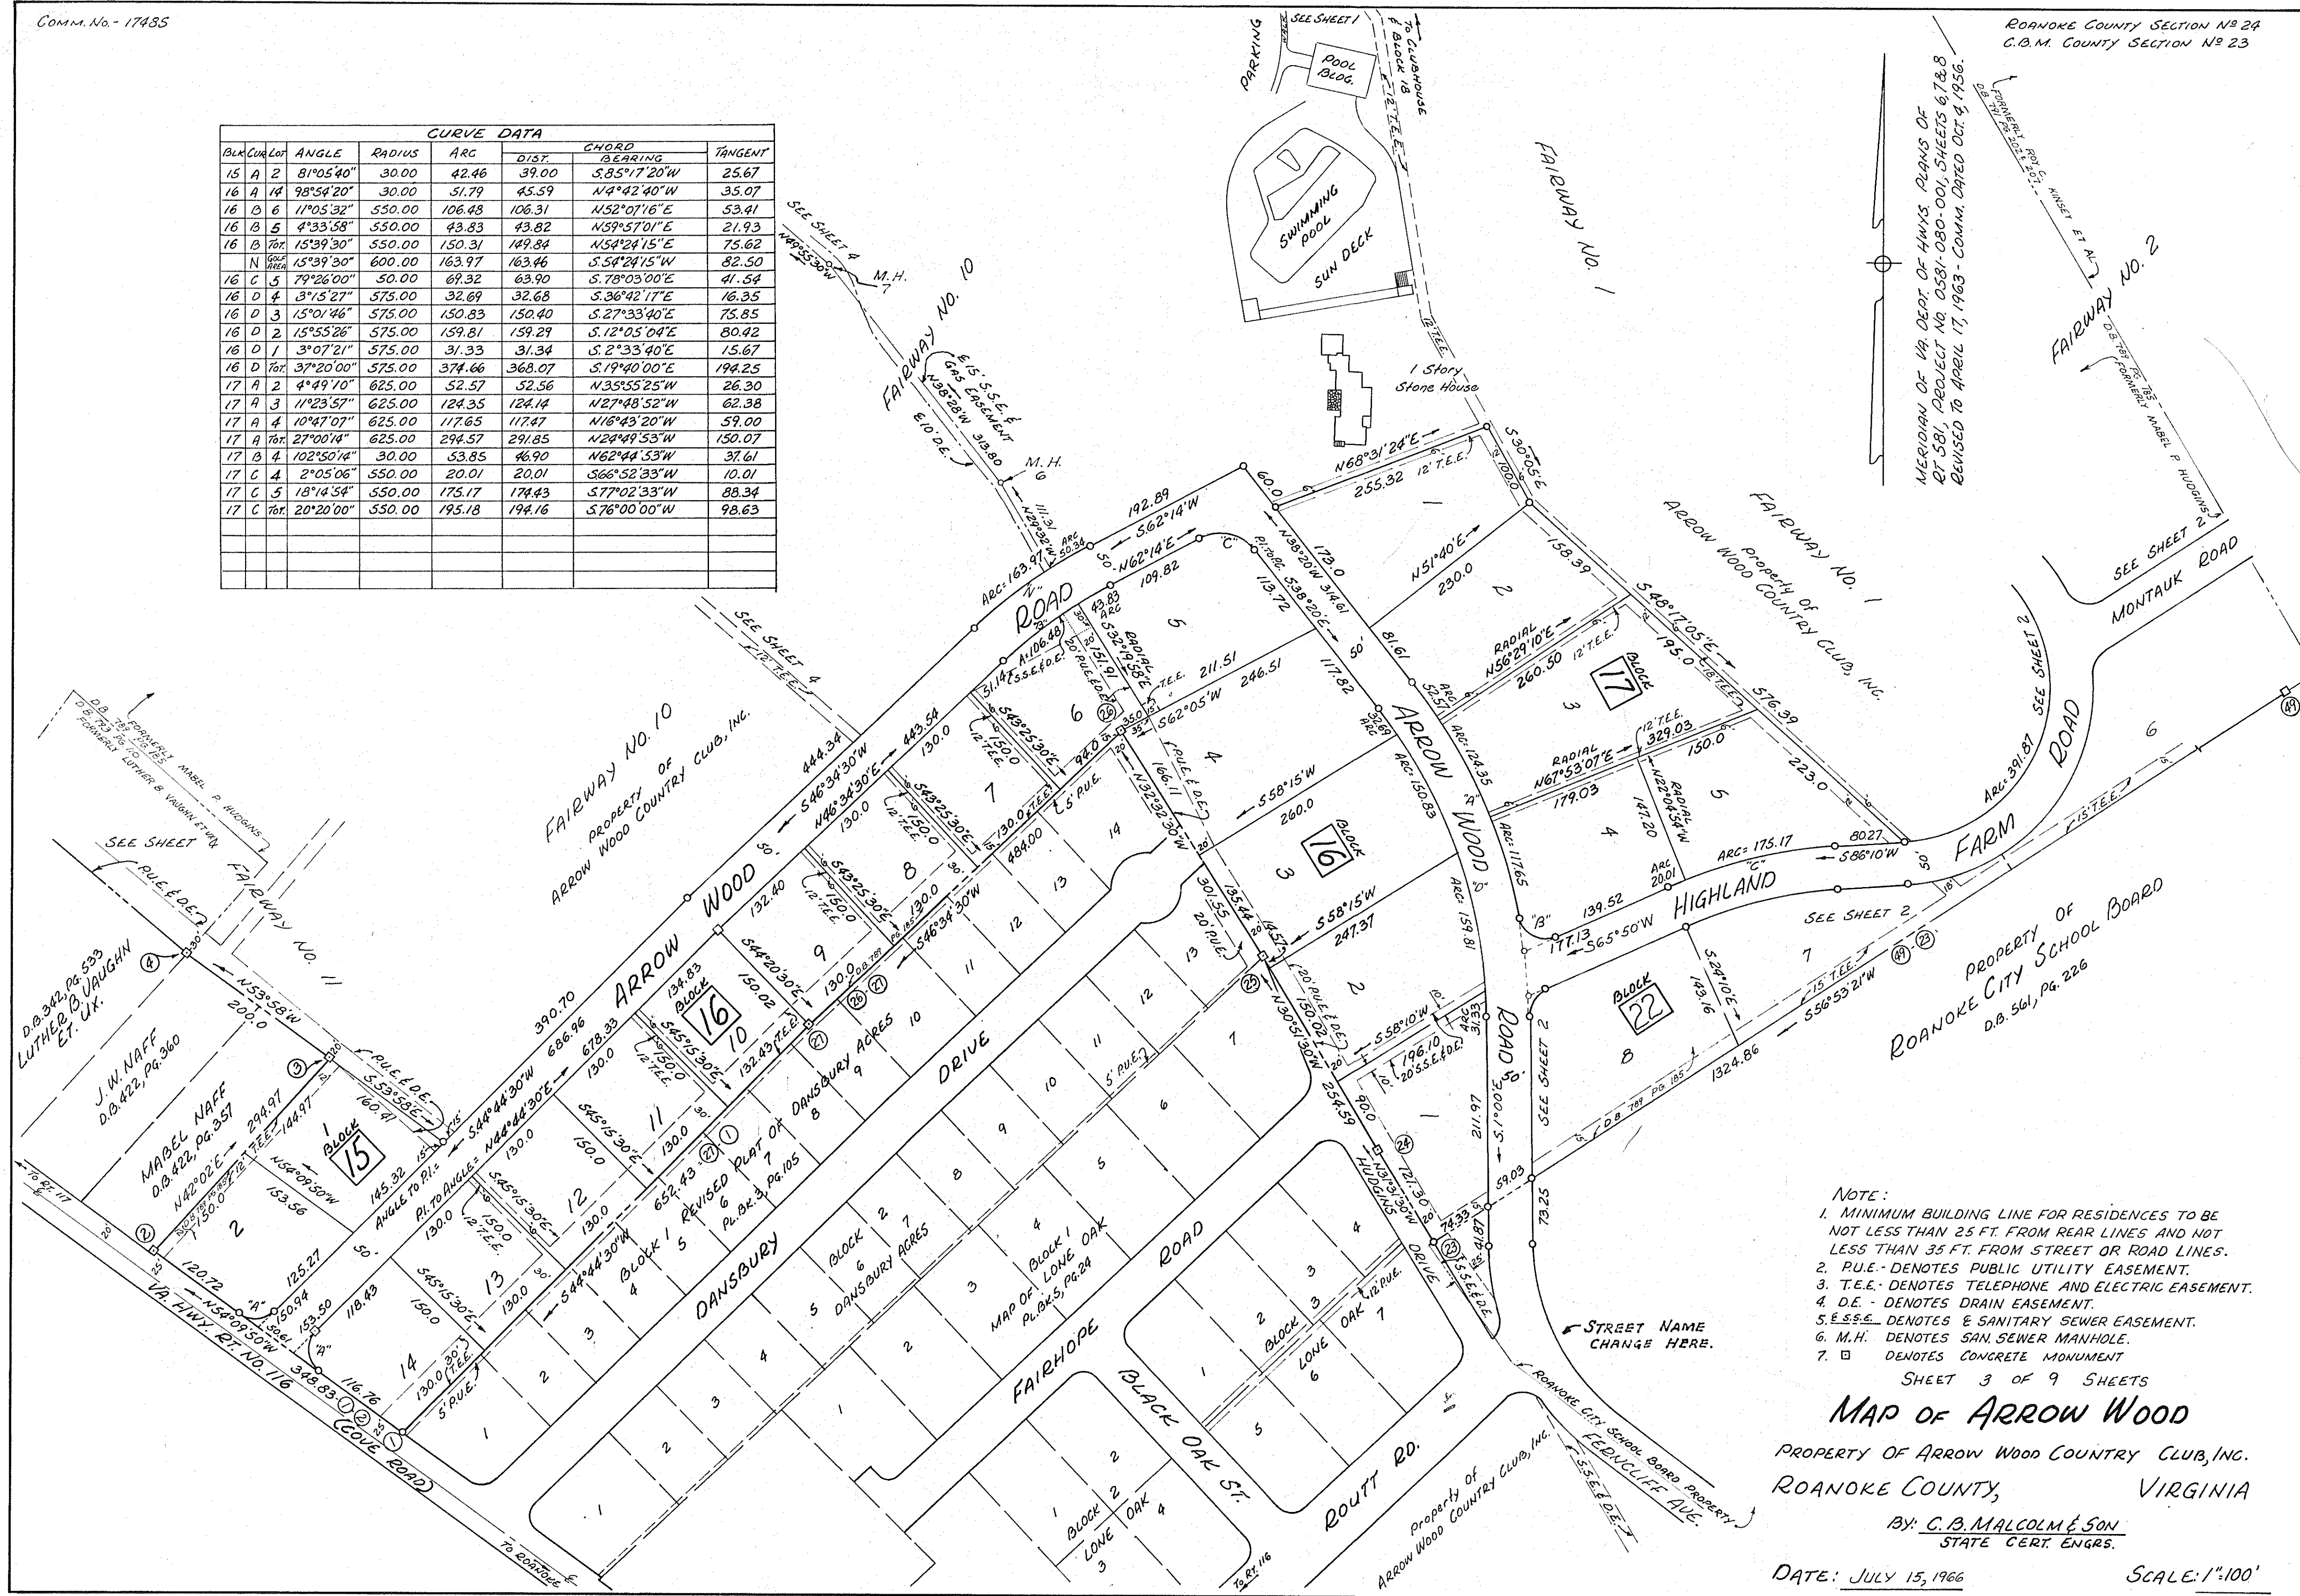

- NOTE:
1. MINIMUM BUILDING LINE FOR RESIDENCES TO BE NOT LESS THAN 25 FT. FROM REAR LINES AND NOT LESS THAN 35 FT. FROM STREET OR ROAD LINES.
 2. P.U.E. - DENOTES PUBLIC UTILITY EASEMENT.
 3. T.E.E. - DENOTES TELEPHONE AND ELECTRIC EASEMENT.
 4. D.E. - DENOTES DRAIN EASEMENT.
 5. S.S.E. - DENOTES SEWAGE AND SANITARY SEWER EASEMENT.
 6. M.H. - DENOTES SAN. SEWER MANHOLE.
 7. □ - DENOTES CONCRETE MONUMENT

SHEET 3 OF 9 SHEETS
MAP OF ARROW WOOD
 PROPERTY OF ARROW WOOD COUNTRY CLUB, INC.
 ROANOKE COUNTY, VIRGINIA
 BY: C.B. MALCOLM & SON
 STATE CERT. ENGRS.

DATE: JULY 15, 1966 SCALE: 1"=100'