


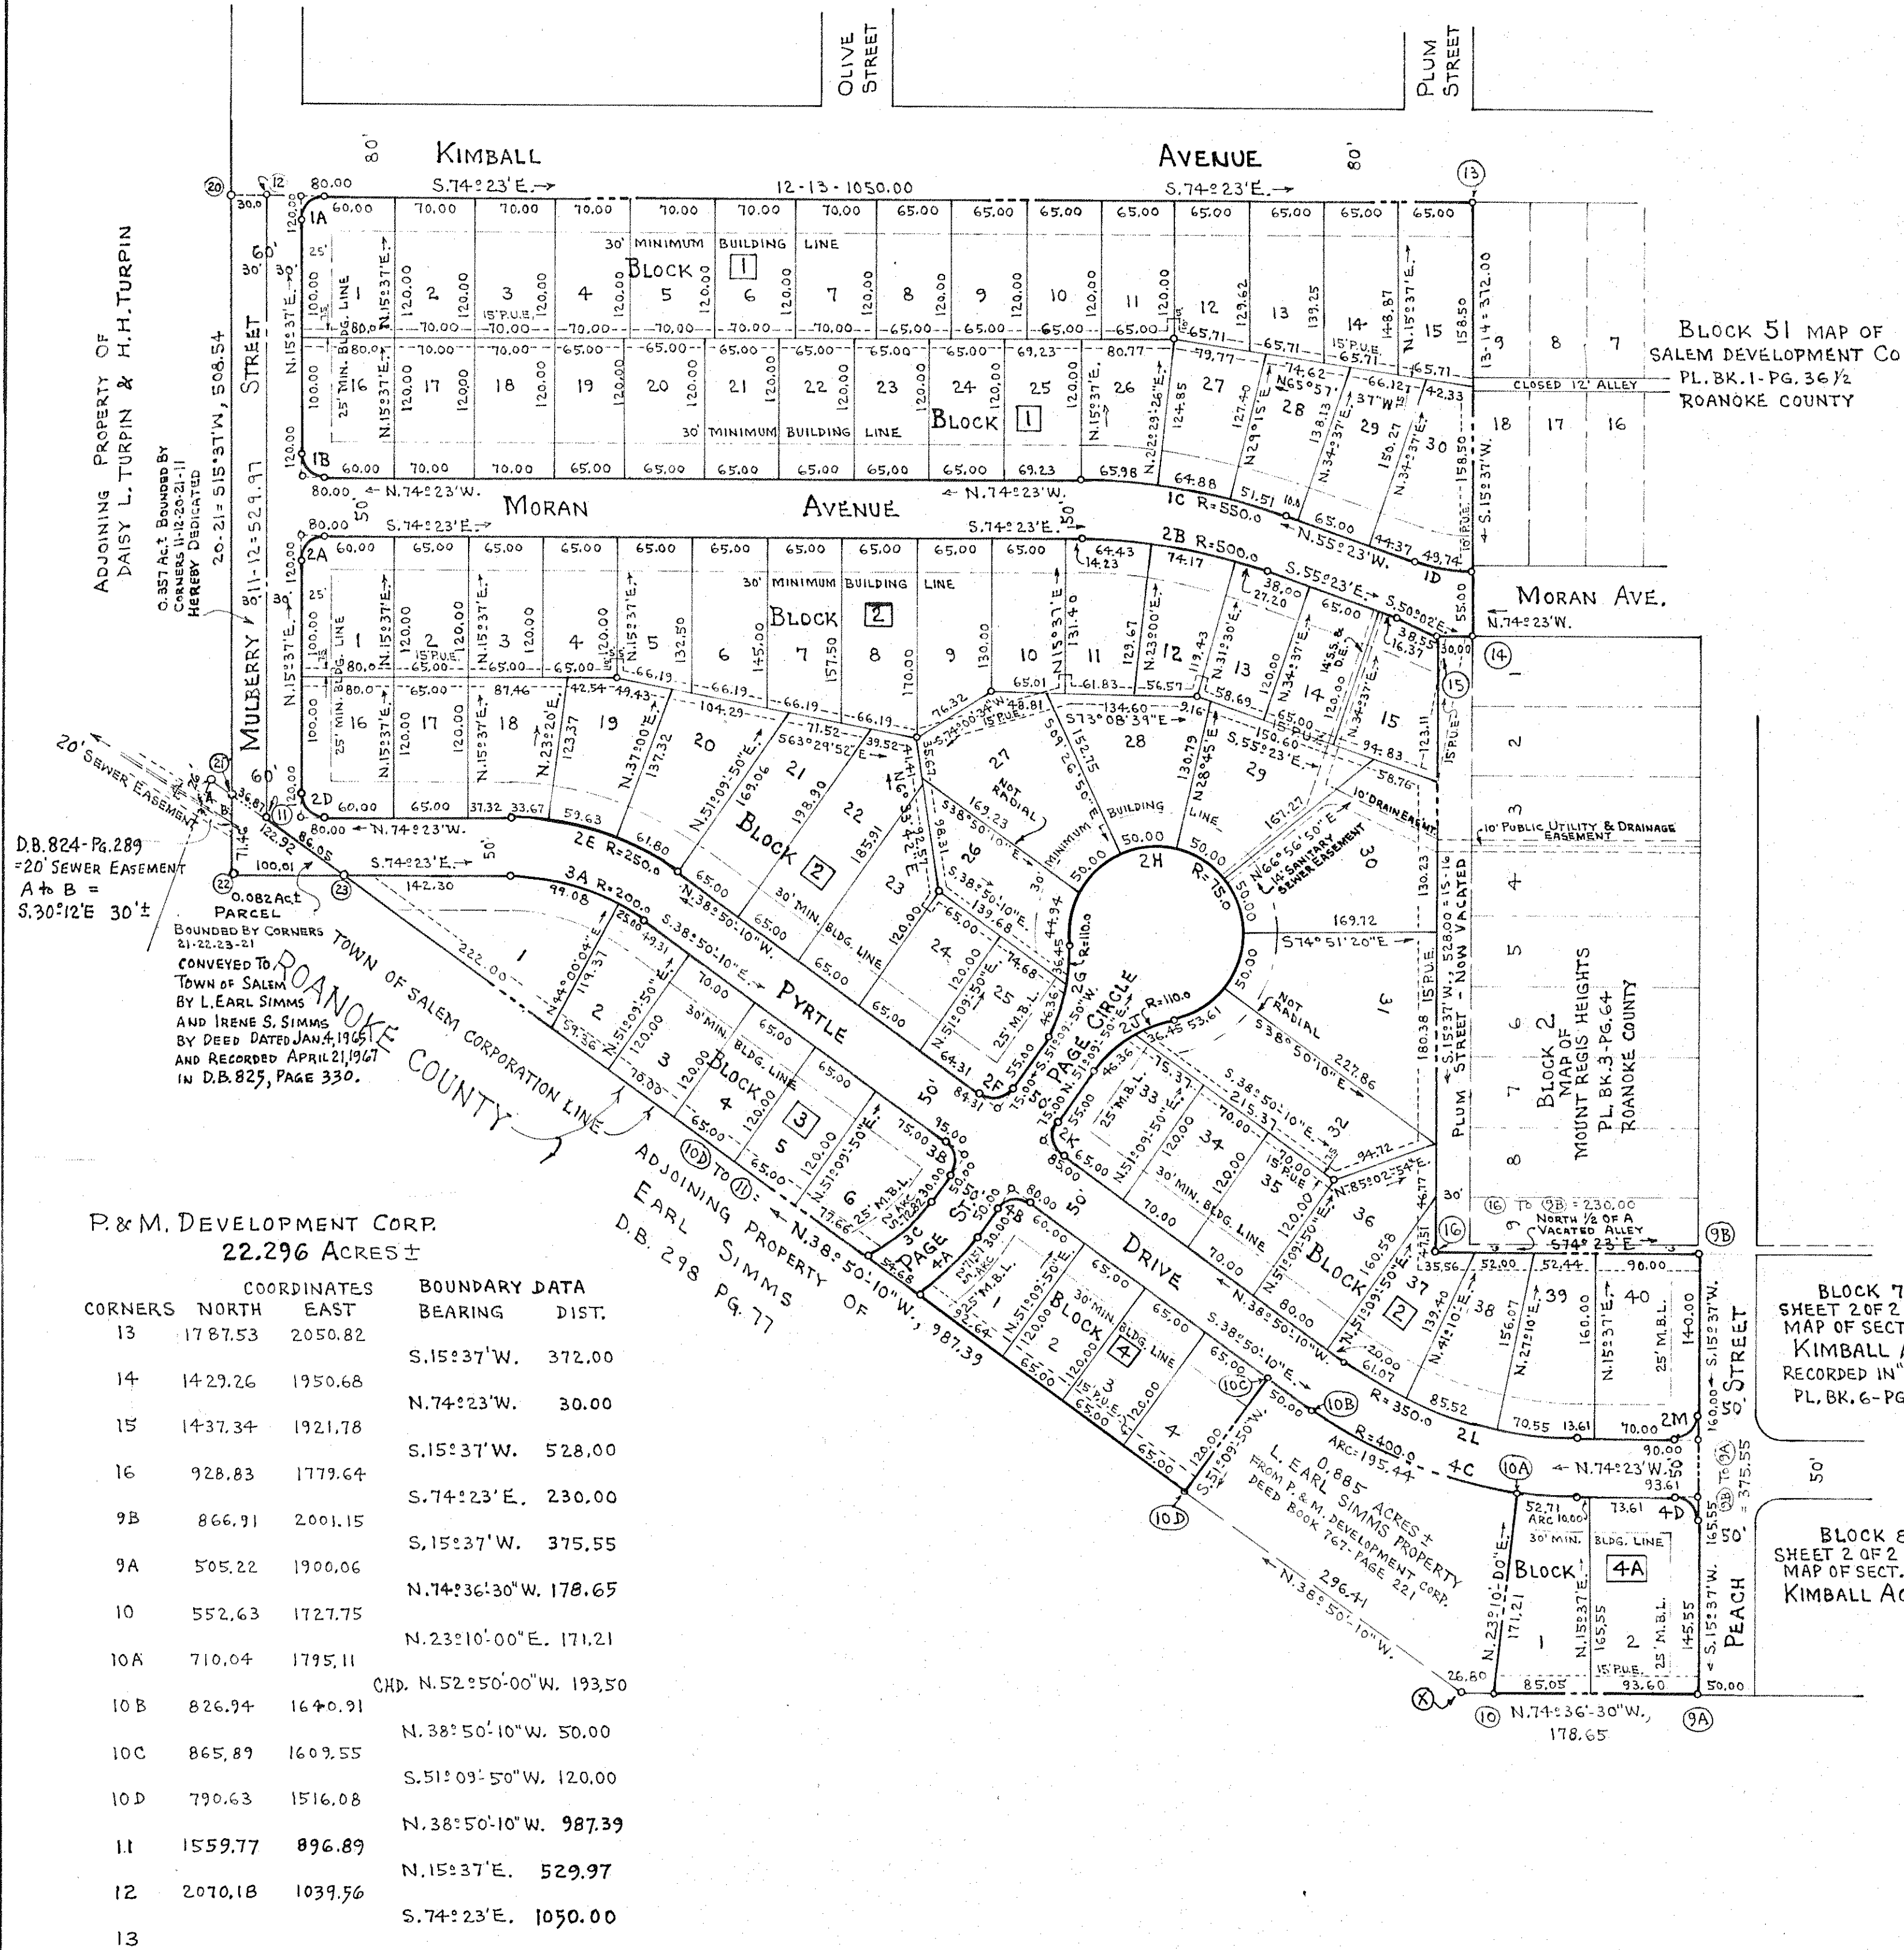

			CHORD					
CURVE	LOT	BLK	ANGLE	TAN.	RAD.	ARC	BEARING	DIST.
1A	1	1	90°00'	20.00	20.00	31.42	N.60°37'E.	28.28
1B	16	1	90°00'	20.00	20.00	31.42	N.29°23'W.	28.28
1C			1°50'00"	92.04	550.00	182.39	N.64°53'W.	181.55
1C	26	1	6°52'-26"	33.03	550.00	65.98	N.70°56'-47"W.	65.99
1C	27	1	6°45'-34"	32.48	550.00	64.88	N.64°07'-47"W.	64.85
1C	28	1	5°22'-00"	25.77	550.00	51.51	N.58°04'-00"W.	51.49
1D	30	1	1°50'00"	29.28	150.00	49.74	N.64°53'W.	49.51
2A	1	2	90°00'	20.00	20.00	31.42	N.60°37'E.	28.28
2B		2	19°00'	83.67	500.00	165.81	S.64°53'E.	165.05
2B	11	2	72°33'	32.26	500.00	60.43	S.70°44'30"E.	64.38
2B	12	2	83°30'	37.15	500.00	74.17	S.62°44'E.	74.14
2B	13	2	35°07'	13.60	500.00	27.20	S.56°56'30"E.	27.19
2D	16	2	90°00'	20.00	20.00	31.42	N.29°23'W.	28.28
2E		2	35°32'-50"	80.14	250.00	155.10	N.56°36'-35"W.	152.63
2E	18	2	7°43'	16.86	250.00	33.67	N.70°31'-30"W.	33.64
2E	19	2	13°40'	23.96	250.00	59.63	N.59°50'W.	59.49
2E	20	2	14°09'-50"	31.06	250.00	61.80	N.45°55'05"W.	61.64
2F	25	2	90°00'	20.00	20.00	31.42	N.83°50'-00'W.	28.28
2G		2	43°08'-40"	43.48	110.00	82.82	S.29°35'-45'W.	80.87
2G	25	2	24°08'-53"	23.53	110.00	46.36	S.39°05'-24'W.	46.02
2G	26	2	16°57'-17"	18.39	110.00	36.45	S.17°31'-19'W.	36.23
2H		2	266°16'-20"	~	75.00	348.55	N.38°50'-10'W.	109.46
2H	26	2	34°19'-40"	23.16	75.00	44.94	S.25°11'-30'W.	44.26
2H	27	2	38°11'-50"	25.37	75.00	50.00	S.61°27'-15'W.	49.08
2H	28	2	38°11'-50"	25.37	75.00	50.00	N.42°20'-55'W.	49.08
2H	29	2	38°11'-50"	25.37	75.00	50.00	N.42°09'-05'W.	49.08
2H	30	2	38°11'-50"	25.37	75.00	50.00	N.38°57'-15'W.	49.08
2H	31	2	38°11'-50"	25.37	75.00	50.00	N.34°14'-45'W.	49.08
2H	32	2	40°57'-43"	28.01	75.00	53.61	N.73°42'-15'E.	52.48
2J		2	43°08'-10"	43.48	110.00	82.82	N.72°43'-55'E.	80.87
2J	32	2	18°59'-11"	18.39	110.00	36.45	N.84°48'-21'E.	36.23
2J	33	2	24°08'-53"	23.53	110.00	46.36	N.63°14'-16'E.	46.02
2K	33	2	90°00'	20.00	20.00	31.42	N.6°09'-50'E.	28.28
2L		2	35°32'-50"	112.19	350.00	217.15	N.56°36'-35"W.	213.68
2L	37	2	4°59'-50"	30.61	350.00	61.07	N.43°50'-05'W.	60.39
2L	38	2	14°00'	42.97	350.00	85.52	N.55°50'W.	85.31
2L	39	2	11°33'	35.39	350.00	70.55	N.68°36'-30'W.	70.43
2M	40	2	90°00'	20.00	20.00	31.42	S.60°37'W.	28.28
3A		3	35°32'-50"	64.11	200.00	124.08	S.56°36'-35'E.	122.10
3A	1	3	28°23'-04"	50.58	200.00	99.08	S.60°11'-28'E.	98.07
3A	2	3	7°09'-46"	12.52	200.00	25.00	S.42°25'-03'E.	24.98
3B	6	3	90°00'	20.00	20.00	31.42	S.6°09'-50'W.	28.28
3C	6	3	27°49'	37.14	150.00	72.82	S.6°04'-20'W.	72.12
4A	1	4	20°29'-10"	36.14	200.00	71.51	N.61°24'-25'E.	71.13
4B	1	4	90°00'	20.00	20.00	31.42	S.83°50'-10'E.	28.28
4C	TOTAL		35°32'-50"	128.22	400.00	248.17	S.56°36'-35'E.	244.22
4C	SIMMS		27°59'-40"	33.71	400.00	195.44	S.52°25'-00'E.	193.50
4C	1	4A	7°33'	26.39	400.00	52.71	S.70°36'-20'E.	52.67
4D	10	4	90°00'	20.00	20.00	31.42	S.29°23'E.	28.28

NOTE: SEE SHEET 1 OF 2 SHEETS - MAP OF SECTION N21- KIMBALL ACRES OF RECORD IN "SALEM" PLAT BK. 6- PG. 29 FOR ORIGINAL LOT LINES, ALLEY LINES, AND STREET LINES IN BLOCKS 49, 50, 51, 58, 59, 61, 62, 63, 66, 67, AND 68- MAP OF SALEM DEVELOPMENT COMPANY OF RECORD IN "SALEM" PLAT BOOK 1- PG. 36 1/2.

MAP OF SECTION №2
SHEET 2 OF 2 SHEETS

KIMBALL ACRES
PROPERTY OF
P. AND M. DEVELOPMENT CORP.
SALEM, VIRGINIA.

BY: C.B. MALCOLM & SON
STATE CERT. ENGRS.
ROANOKE, VIRGINIA.

DATE: MAY 2, 1967. SCALE: 1"=100'