

NOTE - TRACTS 'A', 'B' & 'C' ARE TO BE CONVEYED TO ADJACENT LOTS 8, 9 & 10 RESPECTIVELY.

RESERVATIONS AND RESTRICTIONS

All the reservations and restrictions that apply to Block 20 - Map 9 Lindenwood in Roanoke County Va. and on record in P.B. 4 Pg. 45 shall also apply to lots 1 thru 7 and tracts 'A', 'B' and 'C'.

KNOW ALL MEN BY THESE PRESENTS THAT WE THE UNDERSIGNED ARE THE FEE SIMPLE OWNERS AND PROPRIETORS OF THE PROPERTY SHOWN HEREON FOR DIVISION, THAT SHOWN DIVISION IS WITH OUR FREE CONSENT AND IN ACCORD WITH OUR DESIRES

BY Henry L. Wright Date 9-19-67
Bruce J. Redigo Date 9-19-67

NOTARY PUBLIC

I, Ruth M. Springer, A NOTARY PUBLIC IN Roanoke Co. Virginia DO HEREBY CERTIFY THAT HENRY L. WRIGHT AND BRUCE J. REDIGO APPEARED BEFORE ME ON THIS 19th DAY OF September 1967 AND DULY ACKNOWLEDGED SIGNING THE ABOVE STATEMENT.


Ruth M. Springer

IN THE CLERK'S OFFICE OF THE CIRCUIT COURT OF ROANOKE COUNTY, VIRGINIA, THIS MAP WAS PRESENTED ON October 3 1967 AND WITH THE CERTIFICATE OF ACKNOWLEDGEMENT THERETO ANNEXED, ADMITTED TO RECORD AT 3:15 O'CLOCK P.M.

TESTE N. C. Logan
 CLERK

REFERENCES

P.B. 4 Pg. 15
 P.B. 5 Pg. 12
 D.B. 708 Pg. 53
 D.B. 828 Pg. 504
 D.B. 828 Pg. 507

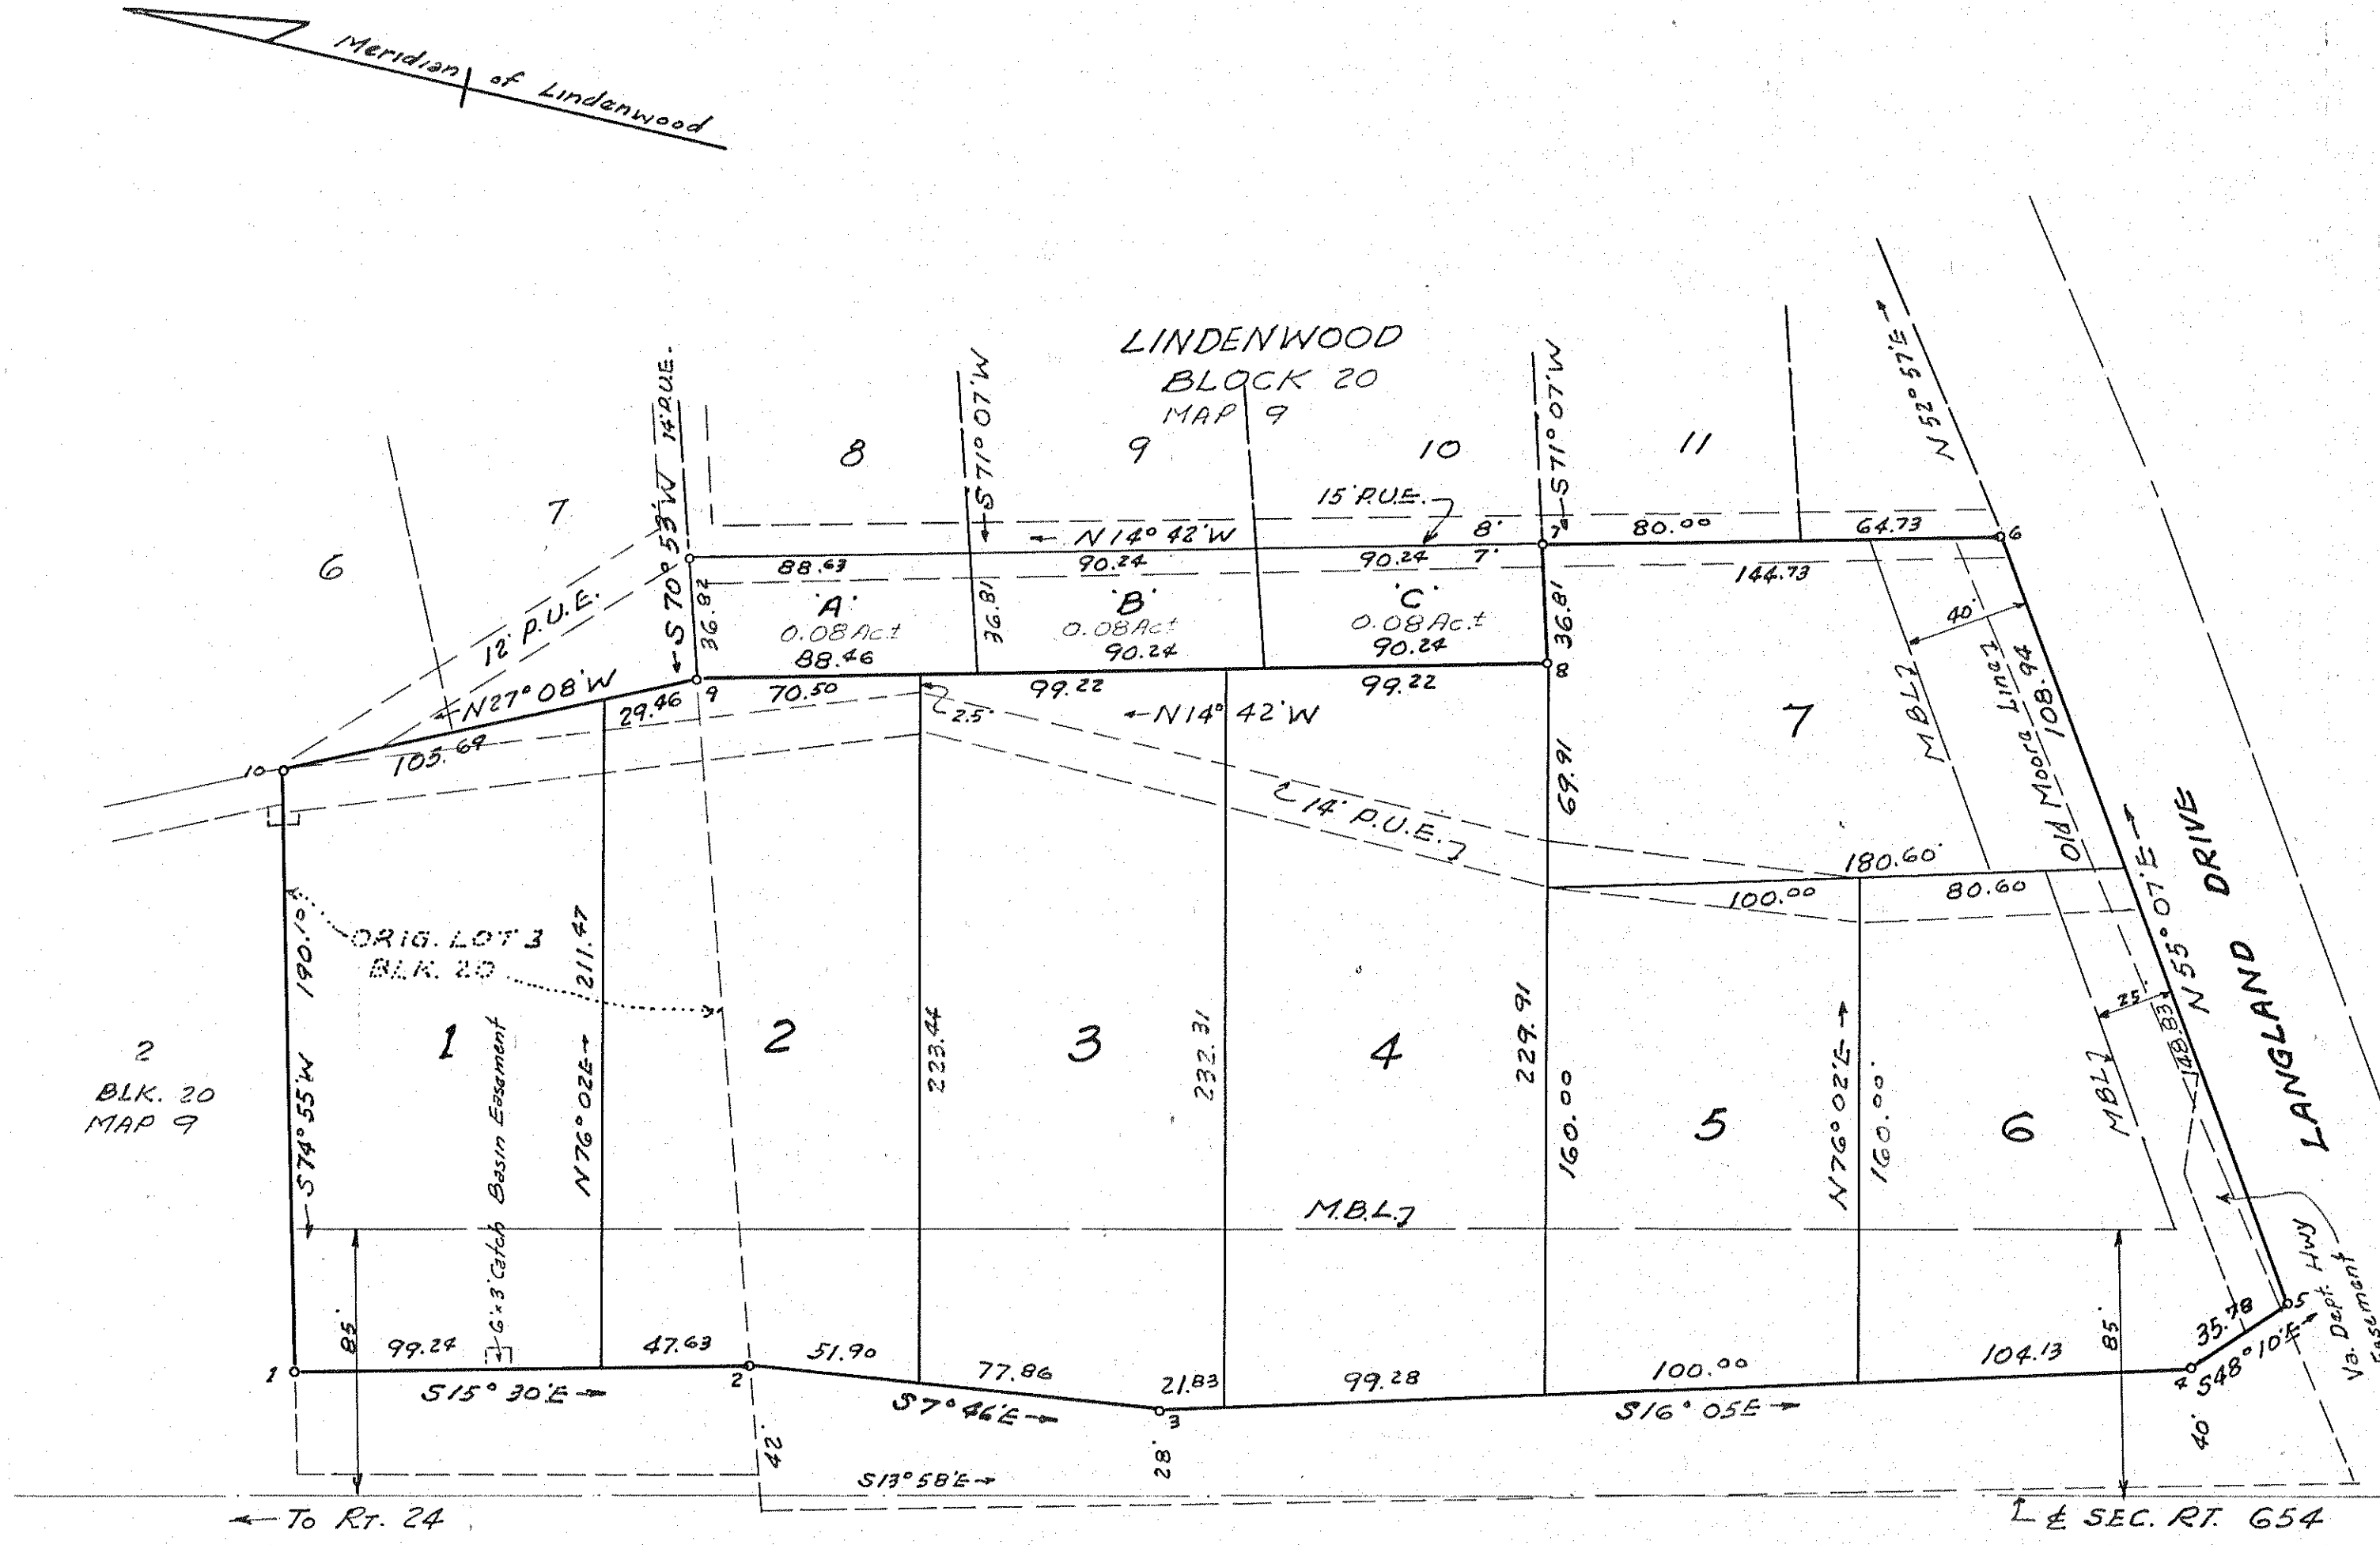


BOUNDARY LINE DATA

COR	BEARING	DIST.	N	S	E	W
1-2	S 15° 30' E	146.87		141.53	39.25	
2-3	S 7° 46' E	129.76		128.57	17.56	
3-4	S 16° 05' E	325.24		312.51	90.10	
4-5	S 48° 10' E	35.78		23.86	26.96	
5-6	N 55° 07' E	257.77	147.42		211.45	
6-7	N 14° 42' W	144.73	139.99			36.73
7-8	S 71° 07' W	36.81		11.91		34.83
8-9	N 14° 42' W	268.94	260.14			68.25
9-10	N 27° 08' W	135.15	120.28			61.64
10-1	S 74° 55' W	190.10		49.47		183.55
			667.83	667.85	385.00	385.00

APPROVED

R. L. Adams DATE 9/18/67
 EXECUTIVE SECY. ROANOKE CO. PLANNING COM. 1.
Bruce J. Redigo DATE 9/18/67
 CHAIRMAN, BOARD OF SUPERVISORS ROANOKE CO.
G. L. Shearhart DATE 9/16/67
 AGENT AND TOWN MANAGER VINTON, VA.

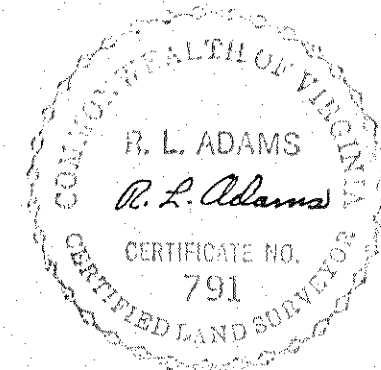

MAP No 13
LINDENWOOD

ABOUT 1 1/2 MILES EAST OF VINTON VA. SEC. RT. 654

ROANOKE COUNTY VIRGINIA

BY R. L. ADAMS, C.L.S.

SCALE: 1"=50' SEPTEMBER 11, 1967