


CURVE DATA					CHORD				
CURVE	ANGLE	RADIUS	TANGENT	ARC	BEARING	DIST.			
A	83°41'07"	545.00	40.82	81.50	N.63°52'41.5"E	81.41			
A-1	61°49'18"	545.00	32.48	64.89	N.42°08'29"E	64.86			
B	41°16'	605.00	22.46	44.88	N.44°51'20"E	44.87			
C	83°19'50"	20.00	17.80	29.09	N.17°56'43"E	29.59			
D	104°42'40"	20.00	26.89	37.25	S.77°06'32"E	32.09			
E	115°15'30"	480.00	47.24	94.32	N.48°21'36"E	94.03			
F	115°15'30"	420.00	41.34	82.53	S.48°21'36"E	82.28			
G	81°40'	340.00	29.82	48.62	N.13°09'20"E	44.62			
LOT-10	93°38'	340.00	28.66	57.17	N.22°51'40"W	57.10			
LOT-9	171°27'	340.00	52.18	103.65	N.9°19'10"W	103.15			
LOT-8	161°40'	340.00	49.80	98.30	N.7°44'20"E	98.55			
LOT-7	161°40'	340.00	49.80	98.30	N.24°24'20"E	98.55			
LOT-6	161°40'	340.00	48.29	95.94	N.40°49'20"E	95.61			
LOT-5	5°06'	340.00	15.09	30.16	N.51°26'50"E	30.16			
H	81°40'	400.00	34.68	57.01	S.13°09'20"W	52.09			
LOT-3	154°4'	400.00	6.05	12.10	S.53°07'20"W	12.10			
LOT-4	12°22'	400.00	43.34	86.34	S.46°04'20"W	86.17			
LOT-5	12°22'	400.00	43.34	86.34	S.33°42'20"W	86.17			
LOT-6	12°22'	400.00	43.34	86.34	S.21°20'20"W	86.17			
LOT-7	12°22'	400.00	43.34	86.34	S.8°58'20"W	86.17			
LOT-8	12°22'	400.00	43.34	86.34	S.3°23'40"E	86.17			
LOT-9	12°22'	400.00	43.34	86.34	S.15°45'40"E	86.17			
LOT-10	5°44'	400.00	20.03	40.02	S.74°48'40"E	40.01			
J	90°00'	20.00	20.00	31.42	N.72°40'40"W	28.28			
K	84°28'	20.00	19.16	29.48	N.20°05'20"E	26.89			
L	245°07'	400.00	87.88	173.02	N.91°46'10"W	171.67			
LOT-10	9°56'50"	400.00	34.81	69.44	N.21°20'05"W	69.32			
LOT-11	14°56'10"	400.00	32.08	103.58	N.14°43'35"W	103.28			
M	54°45'	400.00	207.12	382.23	N.42°19'E	367.85			
LOT-6	15°32'45"	400.00	54.60	108.63	N.61°56'07.5"E	108.19			
LOT-4	13°35'55"	400.00	47.70	94.95	N.47°20'47.5"E	94.72			
LOT-3	13°35'10"	400.00	47.70	94.96	N.33°44'46"E	94.72			
LOT-2	12°00'10"	400.00	42.05	83.79	N.20°56'36"E	83.64			
N	99°01'40"	340.00	398.28	687.66	S.21°50'10"W	517.18			
LOT-11	9°48'	340.00	29.15	58.15	S.22°46'40"E	58.09			
LOT-12	18°53'50"	340.00	56.58	112.14	S.8°25'45"E	111.63			
LOT-13	18°54'	340.00	56.59	112.14	S.10°28'10"W	111.65			
LOT-14	18°54'	340.00	56.59	112.14	S.29°22'10"W	111.65			
LOT-15	18°53'50"	340.00	56.58	112.14	S.48°16'05"W	111.63			
LOT-16	13°38'	340.00	40.64	80.90	S.64°32'W	80.71			
O	83°50'55"	20.00	17.96	29.27	N.39°17'07.5"W	26.73			
P	83°50'55"	20.00	17.96	29.27	N.66°51'57.5"E	26.73			
Q	96°00'30"	20.00	22.22	33.62	N.21°41'16"E	29.73			
R	82°20'	20.00	17.49	28.74	S.67°29'E	26.33			
U	97°40'	20.00	22.87	34.10	S.22°31'W	30.11			

JULY 19, 1968
I HEREBY CERTIFY THAT THIS
PLAT OF SURVEY IS CORRECT.
David Dick
STATE CERTIFIED ENGINEER AND SURVEYOR

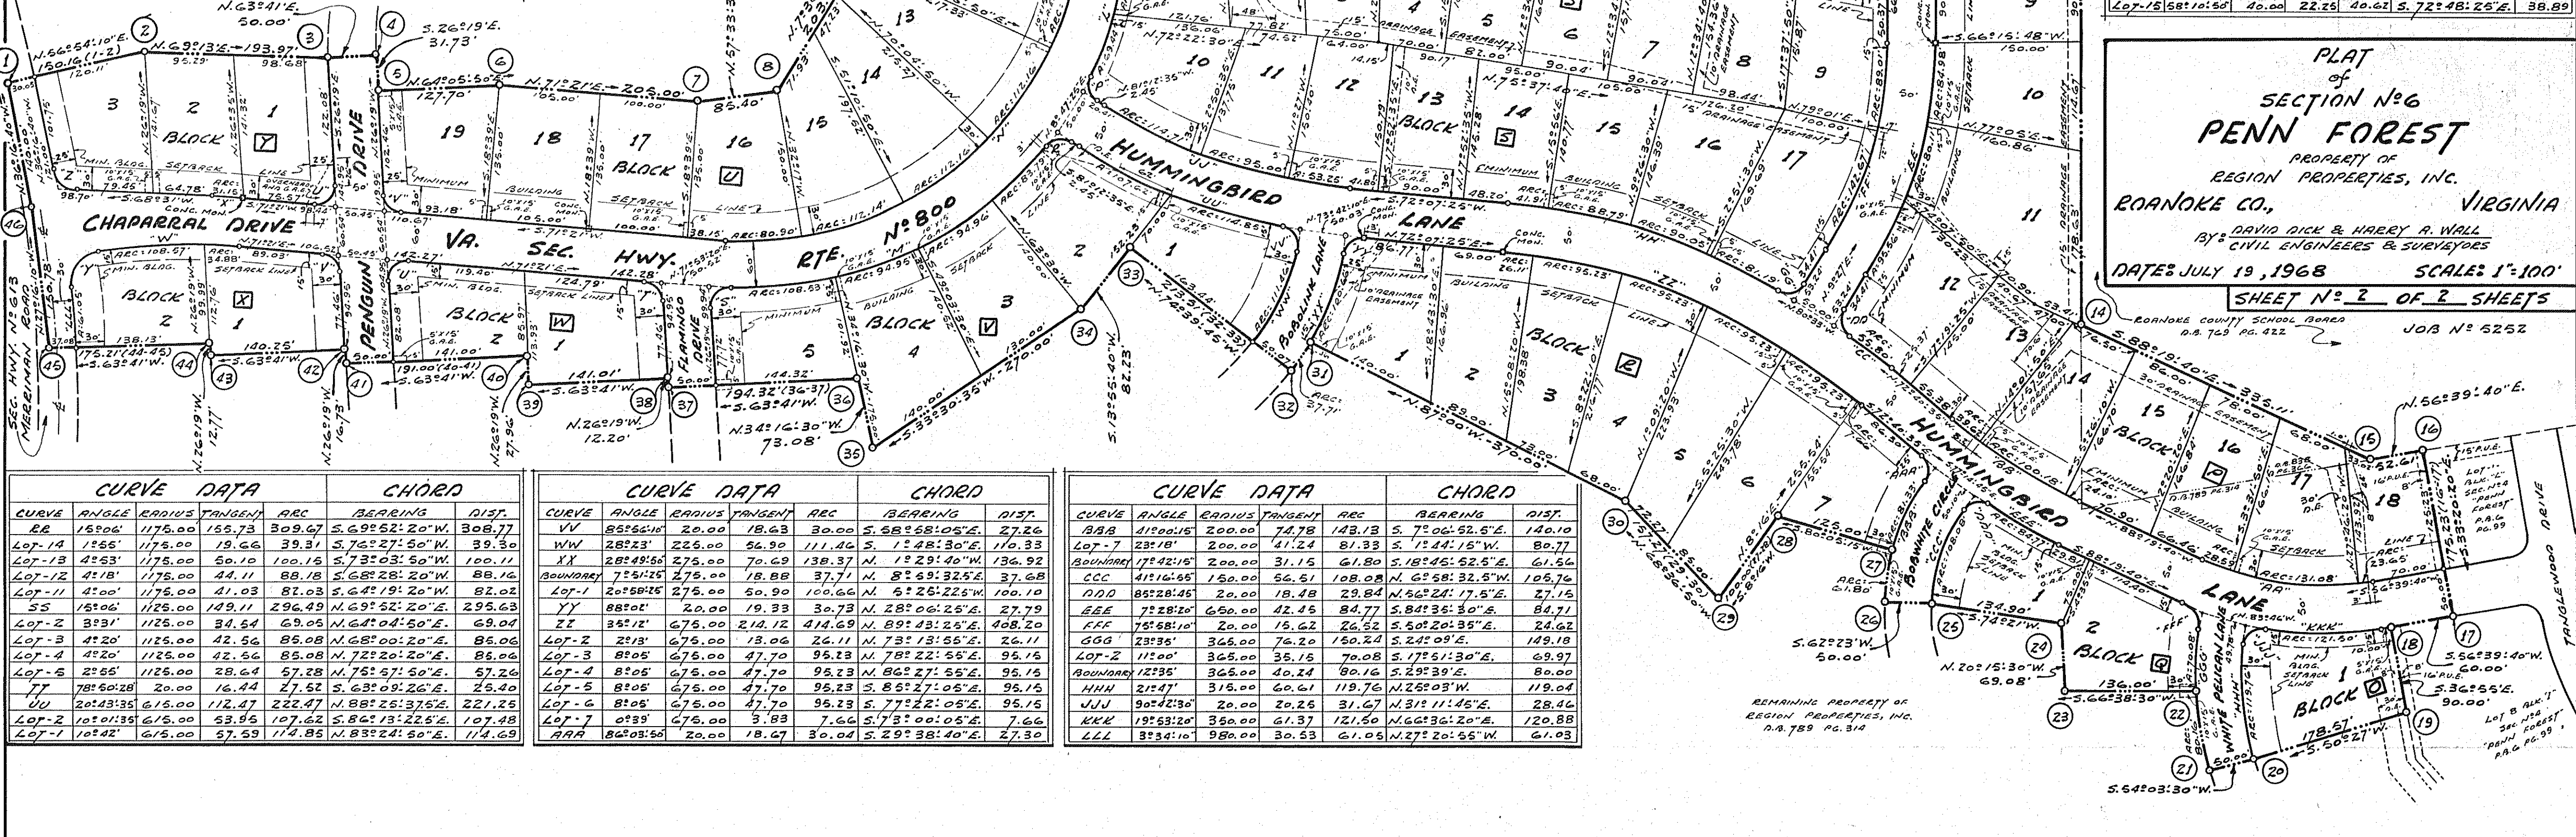

PLAT
of
SECTION No 6
PENN FOREST
PROPERTY OF
REGION PROPERTIES, INC.
ROANOKE CO., VIRGINIA
BY: DAVID DICK & HARRY A. WALL
CIVIL ENGINEERS & SURVEYORS
DATE: JULY 19, 1968 SCALE: 1"=100'
SHEET No 2 OF 2 SHEETS

CURVE DATA					CHORD				
CURVE	ANGLE	RADIUS	TANGENT	ARC	BEARING	DIST.			
BB	15°00'	1175.00	155.73	309.67	S.69°52'20"W	308.77			
LOT-14	1°55'	1175.00	19.66	39.31	S.76°27'50"W	39.30			
LOT-13	4°53'	1175.00	50.10	100.15	S.73°03'50"W	100.11			
LOT-12	4°18'	1175.00	44.11	88.18	S.68°28'20"W	88.16			
LOT-11	4°00'	1175.00	41.03	82.08	S.64°19'20"W	82.02			
SS	15°00'	1125.00	149.11	298.49	N.69°52'20"E	295.63			
LOT-2	3°31'	1125.00	34.54	69.05	N.64°04'50"E	69.04			
LOT-3	4°20'	1125.00	42.56	85.08	N.68°00'20"E	85.06			
LOT-4	4°20'	1125.00	42.56	85.08	N.72°20'20"E	85.06			
LOT-5	2°55'	1125.00	28.64	57.28	N.75°57'50"E	57.26			
TT	78°50'28"	20.00	16.44	27.52	S.63°09'26"E	25.40			
UU	20°43'35"	615.00	112.47	222.47	N.88°25'37.5"E	221.25			
LOT-2	10°10'35"	615.00	53.95	107.62	S.86°13'22.5"E	107.48			
LOT-1	10°42'	615.00	57.59	114.88	N.83°24'50"E	114.69			

CURVE DATA					CHORD				
CURVE	ANGLE	RADIUS	TANGENT	ARC	BEARING	DIST.			
VV	85°56'10"	20.00	18.63	30.00	S.58°58'05"E	27.26			
WW	28°23'	225.00	56.90	111.40	S.15°48'30"E	110.33			
XX	28°49'50"	275.00	70.69	138.37	N.12°29'40"W	136.92			
BOUNDARY	7°51'25"	275.00	18.88	37.71	N.8°59'32.5"E	37.68			
LOT-1	2°58'15"	275.00	50.90	100.66	N.61°25'22.5"W	100.10			
YY	88°01'	20.00	19.33	30.73	N.28°06'25"E	27.79			
ZZ	3°12'	675.00	212.12	414.69	N.89°43'25"E	408.20			
LOT-2	2°13'	675.00	18.06	26.11	N.73°13'55"E	26.11			
LOT-3	8°05'	675.00	47.70	95.23	N.78°22'55"E	95.16			
LOT-4	8°05'	675.00	47.70	95.23	N.86°27'55"E	95.16			
LOT-5	8°05'	675.00	47.70	95.23	S.85°27'05"E	95.16			
LOT-6	8°05'	675.00	47.70	95.23	S.77°22'05"E	95.16			
LOT-7	0°39'	675.00	3.83	7.66	S.73°00'05"E	7.66			
AAA	86°03'50"	20.00	18.67	30.04	S.29°38'40"E	27.30			

CURVE DATA					CHORD				
CURVE	ANGLE	RADIUS	TANGENT	ARC	BEARING	DIST.			
BBB	11°00'15"	200.00	74.78	143.13	S.7°06'52.5"E	140.10			
LOT-7	23°18'	200.00	41.24	81.33	S.15°44'15"W	80.77			
BOUNDARY	17°42'15"	200.00	31.15	61.80	N.18°46'52.5"E	61.56			
CCC	11°16'55"	150.00	56.51	108.08	N.6°58'32.5"E	105.76			
DDD	85°28'45"	20.00	18.48	29.84	N.56°28'17.5"E	27.15			
EEE	72°28'10"	650.00	42.45	84.77	S.84°36'30"E	84.71			
FFF	75°58'10"	20.00	15.62	26.52	S.50°20'35"E	24.62			
GGG	23°36'	365.00	76.20	150.24	S.24°09'E	149.18			
LOT-2	11°00'	365.00	35.15	70.08	S.17°51'30"E	69.97			
BOUNDARY	12°36'	365.00	40.14	80.16	S.25°39'E	80.00			
HHH	21°47'	315.00	60.61	119.76	N.25°03'W	119.04			
IJJ	90°42'30"	20.00	20.25	31.67	N.31°11'45"E	28.46			
KKK	19°53'20"	350.00	61.37	121.50	N.66°36'20"E	120.88			
LLL	33°34'10"	980.00	30.53	61.05	N.27°20'55"W	61.03			