


CURVE DATA				CHORD	
CURVE	ANGLE	RADIUS	TANGENT	REC.	DIST.
A	90°00'	20.00	20.00	31.42	N. 25°22'W. 28.28
B	90°00'	20.00	20.00	31.42	N. 60°38'E. 28.28
C	18°00'	700.00	110.87	219.90	N. 83°22'W. 219.90
LOT-18	7°25'	700.00	47.45	94.68	N. 88°29'30"W. 94.61
LOT-17	7°23'	700.00	45.16	90.20	N. 80°25'30"W. 90.14
LOT-16	2°52'	700.00	17.51	35.02	N. 75°48'W. 35.02
D	18°00'	700.00	110.87	219.90	N. 83°22'W. 219.90
LOT-3	0°45'	700.00	4.91	9.82	S. 74°44'30"E. 9.82
LOT-4	4°29'30"	700.00	42.63	84.98	S. 78°21'45"E. 84.93
LOT-5	4°29'30"	700.00	42.63	84.98	S. 84°21'15"E. 84.93
LOT-6	4°16'	700.00	27.94	55.85	N. 89°44'E. 55.83
E	90°00'	20.00	20.00	31.42	S. 47°22'E. 28.28
F	90°00'	20.00	20.00	31.42	N. 42°38'E. 28.28
G	71°50'	20.00	14.49	28.97	S. 56°27'E. 23.46
H	108°10'	20.00	27.61	37.76	N. 33°33'E. 32.39
K	45°30'	175.00	73.38	138.97	N. 69°45'W. 135.35
LOT-25	25°46'	175.00	40.03	78.70	N. 69°45'W. 78.04
LOT-24	19°44'	175.00	30.44	60.27	N. 82°30'W. 59.97
L	45°30'	125.00	52.42	99.27	S. 69°37'E. 96.68
M	35°00'	340.00	107.20	207.69	S. 3°02'E. 204.48
LOT-3	16°57'	340.00	60.66	100.68	S. 12°03'30"E. 100.22
LOT-4	16°57'	340.00	60.66	100.68	S. 4°53'30"W. 100.22
LOT-5	1°06'	340.00	3.26	6.53	S. 13°55'W. 6.53
N	35°00'	390.00	122.97	238.24	N. 3°02'W. 234.55
LOT-9	12°18'	390.00	41.74	83.16	N. 8°21'30"E. 83.00
LOT-10	12°18'	390.00	41.74	83.16	N. 3°51'30"W. 83.00
LOT-11	10°34'	390.00	36.06	71.92	N. 15°15'W. 71.82
R	28°23'38"	40.00	19.71	39.41	N. 75°32'W. 50.00
LOT-5	8°19'	40.00	19.21	38.83	S. 40°07'30"W. 34.64
LOT-6	9°21'11"	40.00	41.55	83.16	S. 31°27'30"E. 57.64
LOT-7	7°13'	40.00	33.10	66.20	N. 62°40'30"E. 51.00
LOT-8	8°56'	40.00	23.06	46.13	N. 6°53'30"W. 39.95
R	44°07'	200.00	81.04	162.08	N. 6°25'30"W. 150.22
S	79°30'	150.00	122.55	205.51	S. 54°53'W. 189.81
LOT-3	17°22'	150.00	22.91	45.81	S. 86°27'W. 45.29
LOT-2	30°34'	150.00	40.99	80.02	S. 6°12'29"W. 79.08
LOT-1	30°34'	150.00	40.99	80.02	S. 30°45'W. 79.08
T	78°30'	100.00	81.70	137.01	N. 54°53'E. 126.54
V	32°00'	275.00	79.11	154.07	S. 78°05'W. 152.06
LOT-6	15°06'	275.00	36.41	72.89	S. 69°34'30"W. 72.18
LOT-5	17°01'	275.00	41.14	81.68	S. 85°37'30"W. 81.38
W	32°36'	325.00	95.04	184.91	N. 77°50'E. 182.44
LOT-11	14°07'	325.00	40.24	80.07	N. 87°04'30"E. 79.87
LOT-10	14°07'	325.00	40.24	80.07	N. 72°57'30"E. 79.87
LOT-9	4°22'	325.00	12.39	24.77	N. 63°43'E. 24.77
X	28°23'30"	40.00	19.71	39.41	S. 31°12'45"E. 50.07
LOT-9	6°50'Z	40.00	25.50	45.40	N. 77°31'30"E. 43.00
LOT-8	7°22'	40.00	32.03	54.01	N. 6°19'30"E. 50.00
LOT-7	7°22'	40.00	32.03	54.01	N. 71°02'30"W. 50.00
LOT-6	6°44'30"	40.00	24.39	43.81	S. 38°54'15"W. 41.65

BOUNDARY LINE CALCULATIONS						
COES.	BEARING	DIST.	N.	S.	E.	W.
1-2	N. 6°25'30"W.	150.22	143.28			16.81
2-3	N. 15°38'E.	196.66	189.39		53.00	
3-4	N. 70°32'40"W.	134.99	44.96			127.28
4-5	N. 19°08'50"W.	108.17	102.19			35.48
5-6	N. 21°20'E.	103.00	95.87		37.64	
6-7	S. 68°34'E.	61.14		22.34	56.91	
7-8	N. 87°08'E.	345.69	17.29		345.26	
8-9	N. 12°24'E.	181.58	177.34		38.99	
9-10	S. 67°17'30"E.	320.85		123.86	295.98	
10-11	S. 55°34'E.	493.20		270.88	406.78	
11-12	N. 44°41'E.	119.80	85.18		84.24	
12-13	S. 44°29'E.	272.12		190.79	194.03	
13-14	S. 33°56'W.	312.44		259.23		174.41
14-15	S. 7°18'30"W.	503.62		499.63		64.06
15-16	N. 65°50'W.	269.21	110.21			245.62
16-17	N. 64°37'W.	79.00	33.86			71.37
17-18	N. 3°14'20"W.	158.94	158.69			8.98
18-19	N. 4°38'20"E.	149.58	149.09		12.10	
19-20	S. 87°38'W.	321.15		13.26	320.88	
20-21	S. 15°38'W.	131.78		126.91	35.51	
21-1	N. 64°37'W.	429.86	201.41			424.50
TOTALS			1514.76	1514.80	1524.93	1524.90

TOTAL AREA IN BOUNDARY = 21.509 ACRES

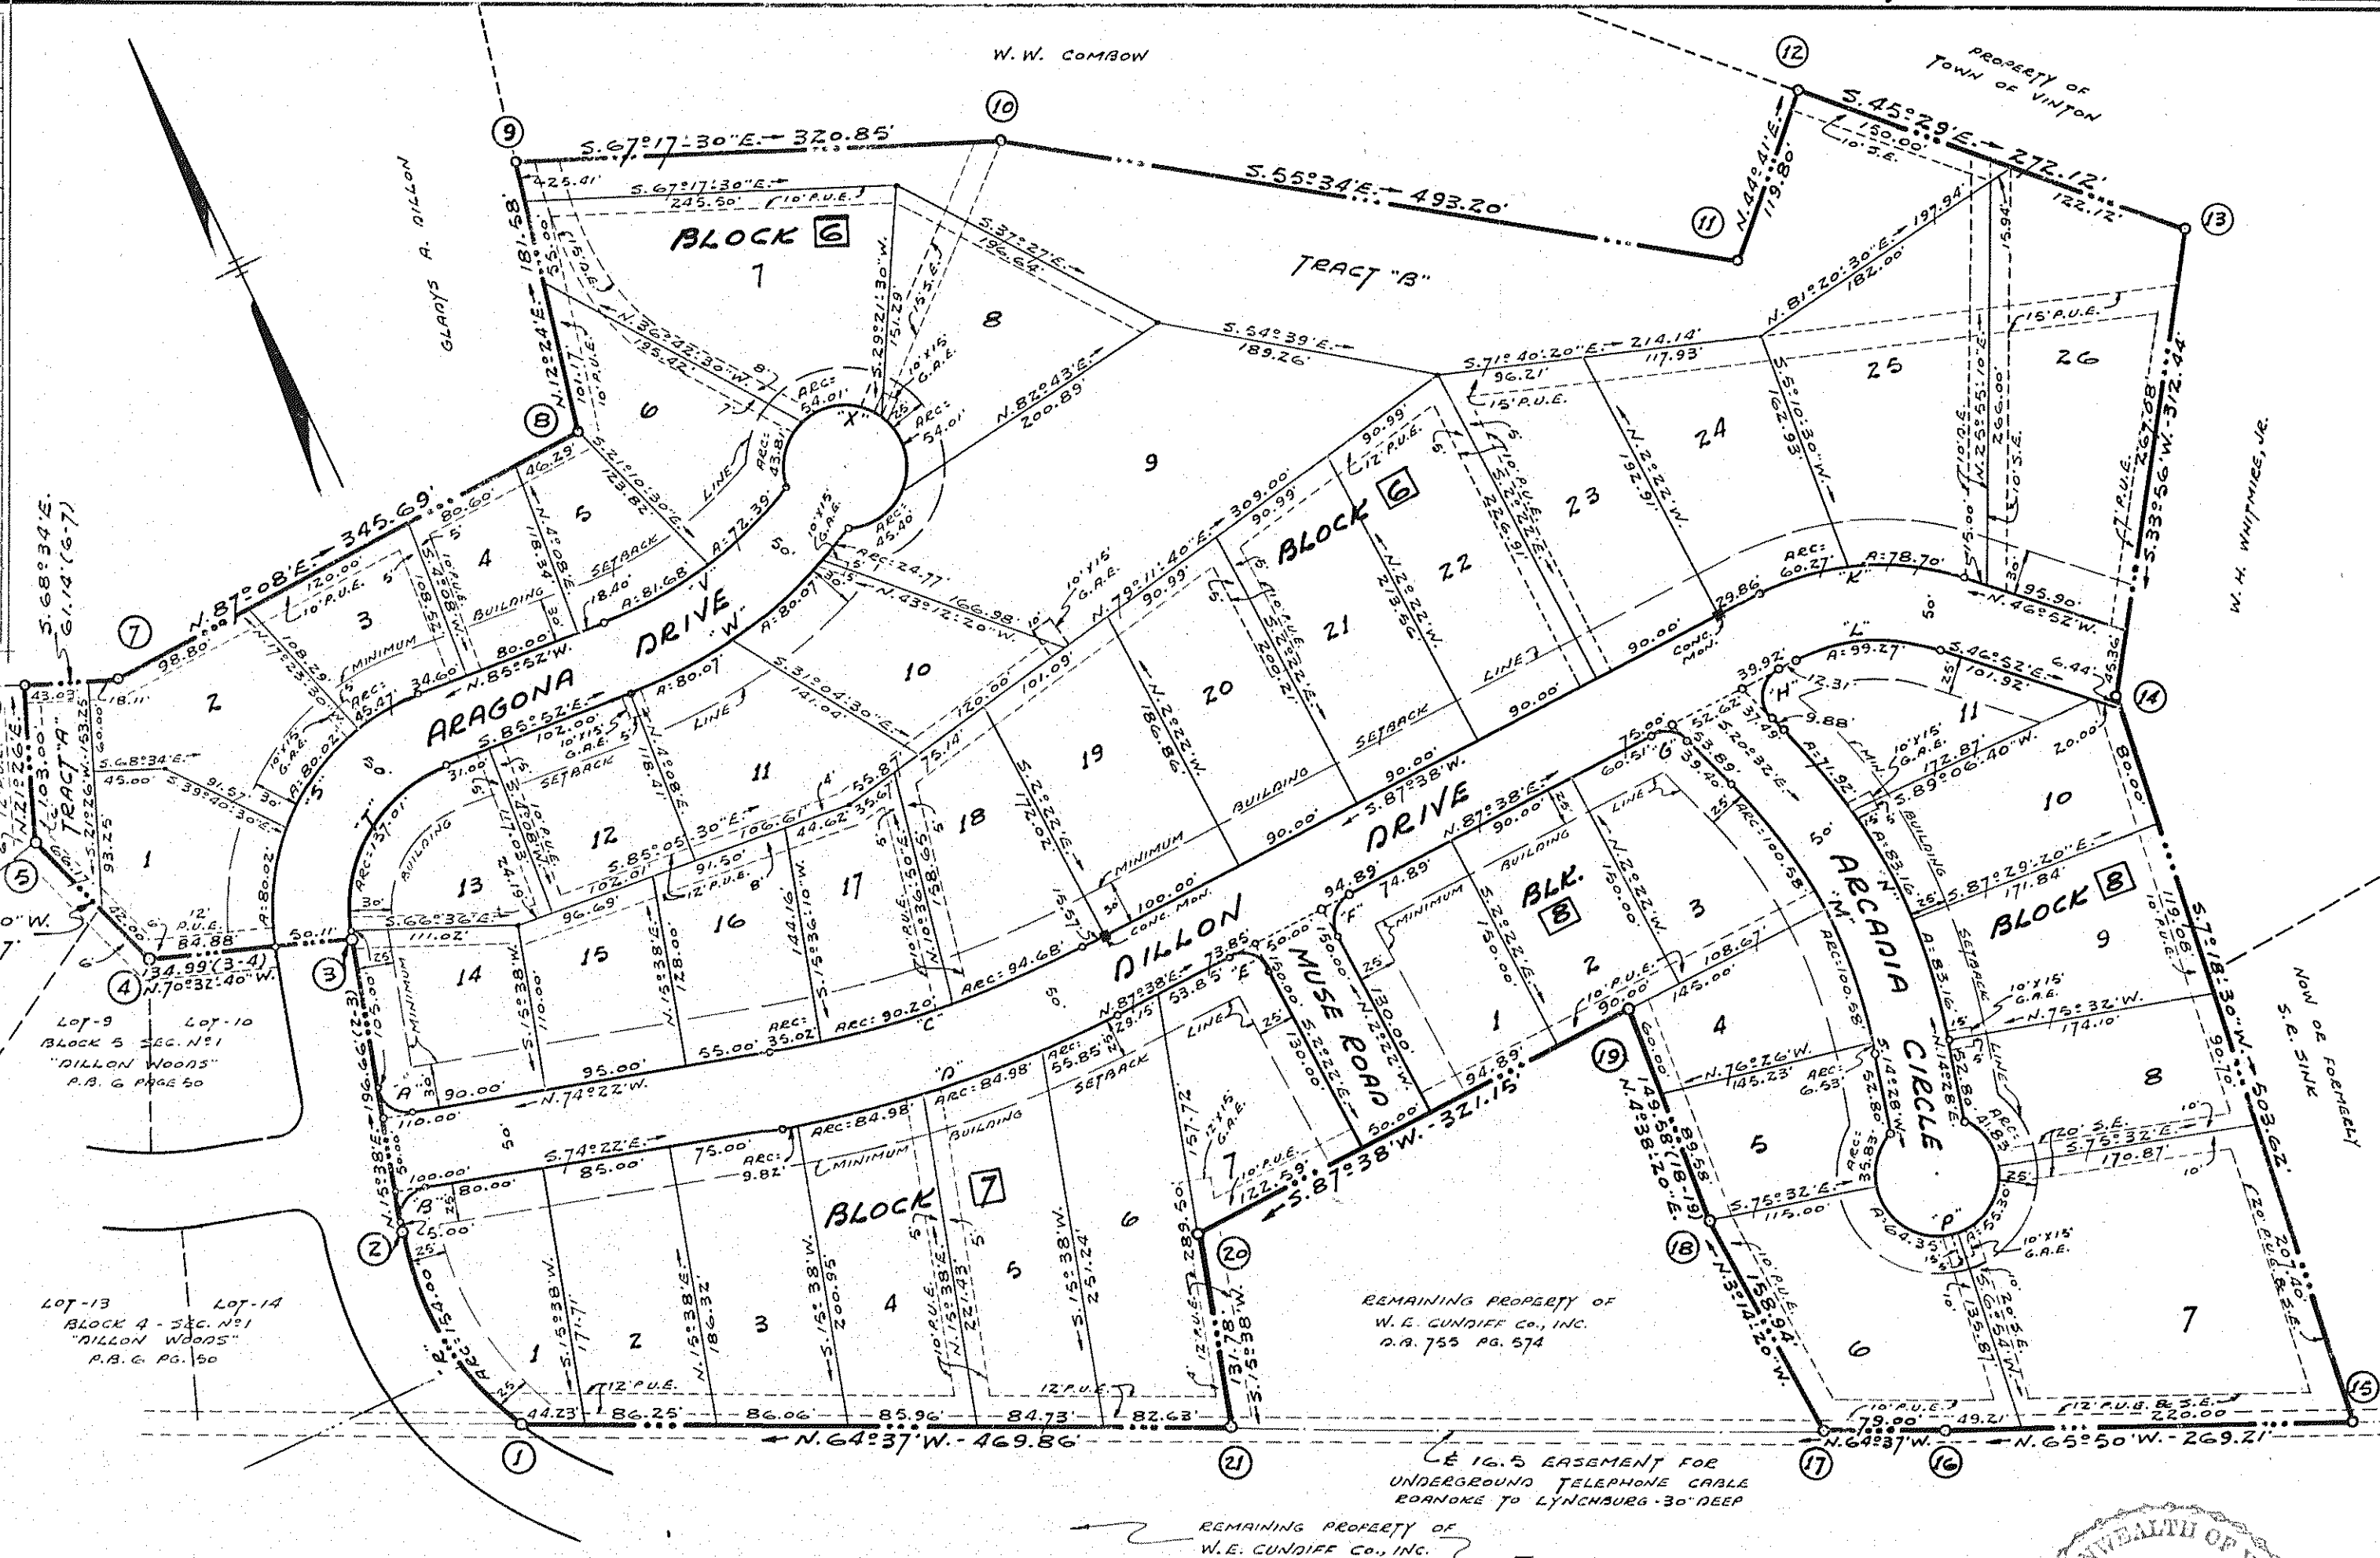

KNOW ALL MEN BY THESE PRESENTS, TO WIT:

THAT W.E. CUNDIFF CO., INC. IS THE FEE SIMPLE OWNER OF THE LAND SHOWN HEREON TO BE SUBDIVIDED KNOWN AS SECTION N°2 "DILLON WOODS" BOUNDED AS SHOWN HEREON IN DETAIL BY OUTSIDE CORNERS 1 THRU 21 TO 1, INCLUSIVE, WHICH COMPRISES PART OF THE LAND CONVEYED TO SAID OWNER BY DEED FROM GLADYS A. DILLON, WIDOW, DATED OCTOBER 30, 1964, AND RECORDED IN THE CLERK'S OFFICE OF THE CIRCUIT COURT OF ROANOKE COUNTY, VIRGINIA, IN DEED BOOK 755 PAGE 574.


THE SAID OWNER CERTIFIES THAT THE SUBDIVISION OF THE FORESAID PARCEL OF LAND AS SHOWN HEREON IS ENTIRELY WITH THE FEE AND ACCORD OF THE SAID OWNER COOPERATION PURSUANT TO AND IN COMPLIANCE WITH SECTION 15-779 THRU 15-794.3 OF THE VIRGINIA CODE OF 1960 AS AMENDED TO DATE.

THE SAID OWNER DOES BY VIRTUE OF THE RECOGNITION OF THIS MAP DEDICATE IN FEE SIMPLE TO THE TOWN OF VINTON, ALL OF THE LAND ENCOMPASSED WITHIN THE STREETS OF THE SUBDIVISION, AND SAID OWNER STILL FURTHER CERTIFIES THAT AS A CONDITION PRECEDENT TO THE APPROVAL OF THIS PLAT, IT RELEASES THE TOWN OF VINTON FROM ANY AND ALL CLAIM OR CLAIMS FOR DAMAGES WHICH SAID OWNER, ITS SUCCESSORS OR ASSIGNS MAY HAVE OR ACQUIRE AGAINST THE TOWN OF VINTON BY REASON OF ESTABLISHING PROPER GRADE LINES ON AND ALONG THE STREETS IN AND ADJUTING SAID SUBDIVISION AND BY REASON OF DOING THE NECESSARY GRADING OR FILLING FOR THE PURPOSE OF PLACING SUCH STREETS UPON THE PROPER GRADE AS MAY, FROM TIME TO TIME, BE ESTABLISHED BY SAID TOWN, AND THE TOWN SHALL NOT BE REQUIRED TO BUILD ANY RETAINING WALL OR WALLS ALONG SAID STREETS OR PROPERTY LINES.

WITNESS THE FOLLOWING SIGNATURES AND SEALS ON THIS THE 14TH DAY OF MARCH, 1969.

W.E. CUNDIFF CO., INC.

BY: *W.E. Cundiff*
PRESIDENT

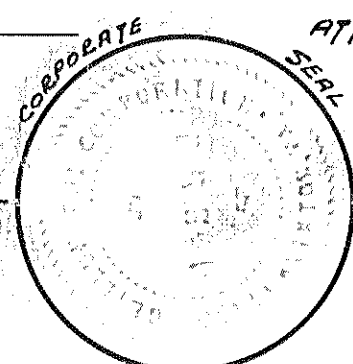

ATTEST: *R. Stephen Brown*
SECRETARY

RESERVATIONS & RESTRICTIONS

THE FOLLOWING RESERVATIONS AND RESTRICTIONS ARE TO RUN WITH THE TITLE TO THE LOTS SHOWN HEREON FOR A PERIOD OF 20 YEARS FROM THE DATE OF RECOGNITION OF THIS MAP.

- THE LOTS SHALL BE USED FOR RESIDENTIAL PURPOSES ONLY.
- THE LOTS MAY NOT BE RESUBDIVIDED TO CREATE ADDITIONAL BUILDING LOTS; INDIVIDUAL LINES MAY BE ADJUSTED IF AN AVERAGE LOT WIDTH OF 75 FEET IS MAINTAINED.
- NO DWELLING SHALL BE ERECTED OR PLACED ON ANY LOT OR PORTION OF LOTS WITH ITS MAIN BODY CLOSER TO THE STREET OR STREETS THAN THE MINIMUM BUILDING LINE SHOWN THEREON.
- NO ONE STORY DWELLING SHALL BE ERECTED WHOSE AREA, BY OUTSIDE MEASURES, IS LESS THAN 1,200 SQ. FT., EXCEPT THAT IF THE DWELLING HAS ATTACHED GARAGE OR SHED WITH 200 OR MORE SQ. FT. AREA, THE ENCLOSED HEATED AREA BY OUTSIDE MEASURES MAY NOT BE LESS THAN 1,100 SQ. FT., AND NO 2 STORY, SPLIT-LEVEL OR SPLIT-FOYER DWELLING HAVING LESS THAN 1,400 SQ. FT. OF LIVABLE FLOOR SPACE WILL NOT BE PERMITTED.
- NO STRUCTURE OF A TEMPORARY NATURE SUCH AS A TRAILER, BASEMENT, TENT, SHACK, BARN OR OTHER OUTBUILDING SHALL BE USED ON ANY LOT AS EITHER A TEMPORARY OR PERMANENT RESIDENCE.
- NO FOWL, HOGS, GOATS, OR OTHER LIVESTOCK WILL BE ALLOWED ON ANY LOT NOR SHALL ANY BE USED FOR ANY PURPOSES WHICH CREATE A NUISANCE OR ANNOYANCE IN THE NEIGHBORHOOD.
- LOTS ARE SUBJECT TO EASEMENTS FOR INSTALLATION AND MAINTENANCE OF UTILITIES AND DRAINAGE AS WELL AS GUY ANCHORS, WHICH ARE RESERVED WHERE SHOWN HEREON.
- NO FENCE SHALL BE PERMITTED ON ANY LOT EXTENDING IN FRONT OF HOUSES EXCEPT WITH WRITTEN PERMISSION OF ADJOINING OWNER OR OWNERS.
- INVALIDATION OF ANY OF THESE COVENANTS BY JUDGEMENT OR COURT ORDER SHALL IN NO WISE AFFECT ANY OF THE OTHER RESERVATIONS OR RESTRICTIONS WHICH SHALL REMAIN IN FULL FORCE AND EFFECT.
- ENFORCEMENT SHALL BE BY PROCEEDINGS AT LAW OR IN EQUITY AGAINST ANY PERSON OR PERSONS VIOLATING OR ATTEMPTING TO VIOLATE ANY COVENANT, EITHER TO RESTRAIN VIOLATION OR TO RECOVER DAMAGES.
- EXPOSED CONCRETE FOUNDATIONS OF MORE THAN 12 INCHES ABOVE FINISHED GROUND ELEVATION WILL NOT BE PERMITTED.
- ALL DRIVEWAYS SHALL BE PAVED WITH CONCRETE OR BLACKTOP WITHIN ONE YEAR AFTER COMPLETION OR OCCUPANCY OF THE HOUSE.

STATE OF VIRGINIA, TO WIT:

I, JAMES W. MUTTER, A NOTARY PUBLIC IN AND FOR THE FORESAID CITY AND STATE DO HEREBY CERTIFY THAT W.E. CUNDIFF AND R. STEPHEN BROWN, PRESIDENT AND SECRETARY, RESPECTIVELY, OF THE W.E. CUNDIFF CO., INC., WHOSE NAMES AS SUCH ARE SIGNED TO THE FOREGOING WRITING DATED MARCH 14, 1969, HAS EACH PERSONALLY APPEARED BEFORE ME IN MY FORESAID CITY AND STATE AND ACKNOWLEDGED THE SAME ON MARCH 14, 1969.

NOV. 16, 1969
MY COMMISSION EXPIRES

James W. Mutter
NOTARY PUBLIC

IN THE CLERK'S OFFICE OF THE CIRCUIT COURT FOR ROANOKE COUNTY, VIRGINIA, THIS MAP IS PRESENTED ON APRIL 3, 1969, AND WITH THE CERTIFICATES OF ACKNOWLEDGEMENT AND DECLARATION THEREOF ANNEXED IS ADMITTED TO RECORD AT 1:00 O'CLOCK P.M.

TESTE:
ELIZABETH STOKES, CLERK

BY: *William H. Landford*
DEPUTY CLERK

NOTE:

S.E. - SEWER EASEMENT
D.E. - DRAINAGE EASEMENT
G.A.E. - GUY ANCHOR EASEMENT
A.U.E. - PUBLIC UTILITY EASEMENT



APR. 3, 1969

I HEREBY CERTIFY THAT THIS PLAT OF SURVEY IS CORRECT.

David Dick
CERTIFIED ENGINEER AND LAND SURVEYOR

APPROVED:

B.L. Bleachart
TOWN MANAGER, VINTON, VIRGINIA

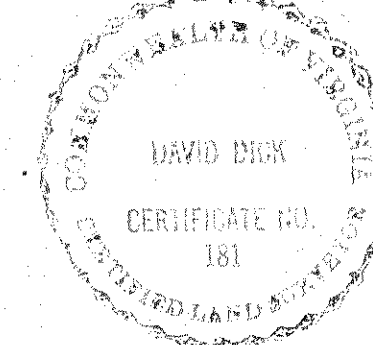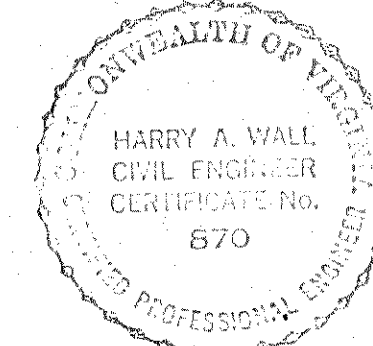

PLAT
of
SECTION N°2
DILLON WOODS
PROPERTY OF W.E. CUNDIFF CO., INC.
TOWN OF VINTON
ROANOKE CO., VIRGINIA
BY: *David Dick and Harry A. Wall*
CIVIL ENGINEERS AND SURVEYORS
DATE: APRIL 3, 1969 SCALE: 1" = 100'
JOB N° 7101