


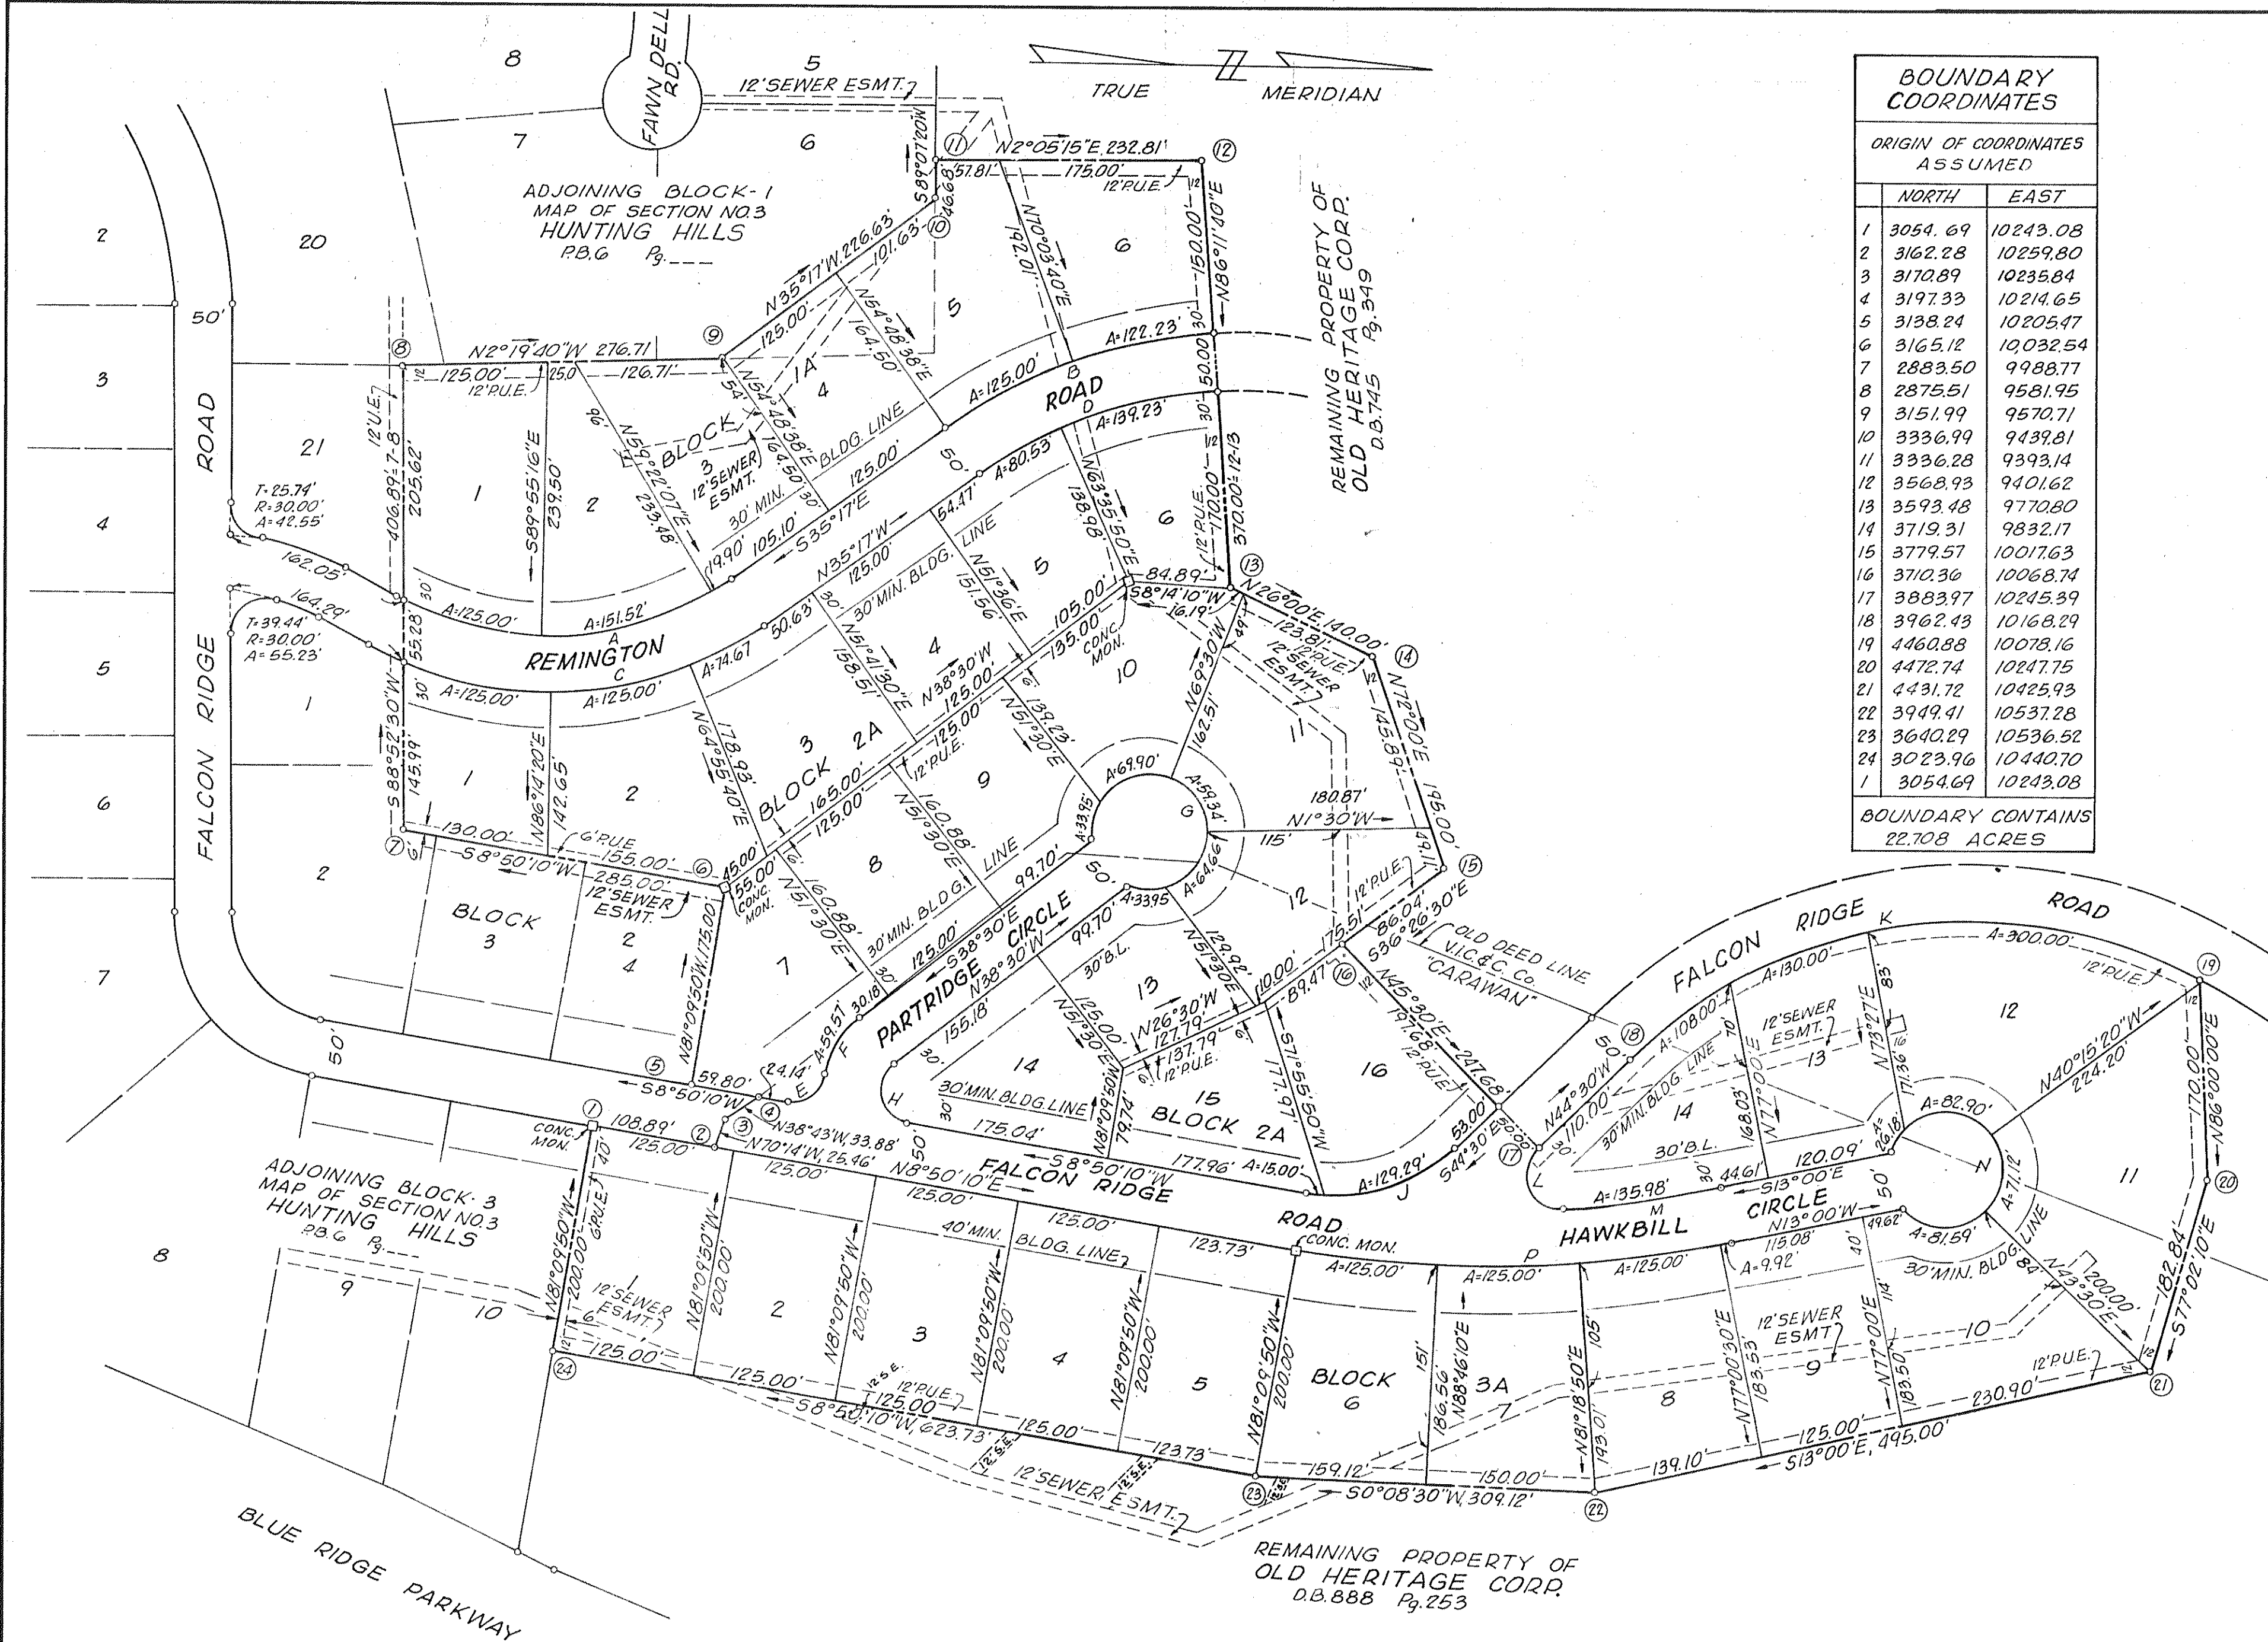

BOUNDARY COORDINATES	
ORIGIN OF COORDINATES ASSUMED	
NORTH	EAST
1 3054.69	10243.08
2 3162.28	10259.80
3 3170.89	10235.84
4 3197.33	10214.65
5 3138.24	10205.47
6 3165.12	10232.54
7 2883.50	9988.77
8 2875.51	9581.95
9 3151.99	9570.71
10 3336.99	9439.81
11 3336.28	9393.14
12 3568.93	9401.62
13 3593.48	9770.80
14 3719.31	9832.17
15 3779.57	10017.63
16 3702.36	10068.74
17 3883.97	10245.89
18 3962.43	10168.29
19 4460.88	10078.16
20 4472.74	10247.75
21 4431.72	10425.93
22 3949.41	10537.28
23 3640.29	10536.52
24 3023.96	10440.70
1 3054.69	10243.08

BOUNDARY CONTAINS
22.708 ACRES

			CURVE DATA			CHORD		
CRV.	LOT	BLK	ANGLE	TAN.	RADIUS	ARC	BEARING	DIST.
A	TOT		63°09'30"	169.04	275.00	303.14	S3°42'15"E	288.02
A	21	1	1°24'	3.26	275.00	6.72	S27°10'30"W	6.72
A	1	1A	26°02'36"	63.60	275.00	125.00	S13°27'12"W	123.93
A	2	1A	31°34'08"	77.74	275.00	151.52	S15°21'10"E	149.61
A	3	1A	4°08'46"	9.95	275.00	19.90	S33°12'37"E	19.90
B	TOT		31°28'40"	126.82	450.00	247.23	S19°32'40"E	244.13
B	5	1A	15°54'56"	62.90	450.00	125.00	S27°19'32"E	124.60
B	6	1A	15°33'44"	61.49	450.00	122.23	S11°35'12"E	121.85
C	TOT		63°09'30"	199.78	325.00	358.25	N3°42'15"W	340.39
C	1	2	5°55'10"	16.80	325.00	33.58	N24°54'55"E	33.56
C	1	2A	22°02'15"	63.28	325.00	125.00	N10°56'12"E	124.23
C	2	2A	22°02'15"	63.28	325.00	125.00	N11°06'03"W	124.25
C	3	2A	13°09'50"	37.50	325.00	74.67	N28°42'05"W	74.51
D	TOT		31°28'40"	112.73	400.00	219.76	N19°32'40"W	217.00
D	5	2A	11°32'06"	40.40	400.00	80.53	N29°30'57"W	80.39
D	6	2A	19°56'34"	70.33	400.00	139.23	N13°46'37"W	138.53
E	7	2A	90°00'00"	30.00	30.00	47.12	S36°09'50"E	42.43
F	7	2A	42°39'50"	31.24	80.00	59.57	S59°49'55"E	58.21
G	TOT		300°00'		50.00	261.80	S51°30'00"W	50.00
G	9	2A	38°54'00"	17.66	50.00	33.95	N79°03'W	33.30
G	10	2A	80°06'	42.03	50.00	69.90	N19°33'W	64.35
G	11	2A	68°00'	33.73	50.00	69.84	N54°30'E	55.92
G	12	2A	74°06'	37.75	50.00	64.66	S54°27'E	60.25
G	13	2A	38°54'	17.66	50.00	33.95	S2°03'W	33.30
H	14	2A	132°39'50"	68.45	30.00	69.46	S75°10'55"W	54.95
J	TOT		53°20'10"	77.85	155.00	144.29	S17°49'55"E	139.13
J	15	2A	5°32'40"	7.51	155.00	15.00	S6°03'50"W	14.99
J	16	2A	47°47'30"	68.67	155.00	129.29	S20°36'15"E	125.57
K	TOT		68°30'	306.39	450.00	538.00	N10°15'W	506.52
K	14	3A	13°45'04"	54.26	450.00	108.00	N37°37'28"W	107.74
K	13	3A	16°33'08"	65.46	450.00	130.00	N22°28'22"W	129.55
K	12	3A	38°11'48"	155.81	450.00	300.00	N4°54'06"E	294.48
L	14	3A	140°23'04"	84.43	30.41	74.51	S65°18'28"W	57.22
M	14	3A	8°06'56"	68.10	960.00	135.98	S8°56'32"E	135.86
N	TOT		300°00'		50.00	261.80	N77°00'E	50.00
N	13	3A	30°00'	13.40	50.00	26.13	N58°00'W	25.88
N	12	3A	95°00'	54.57	50.00	82.90	N4°30'E	73.73
N	11	3A	81°30'	43.08	50.00	71.12	S87°15'E	65.28
N	10	3A	93°30'	53.15	50.00	81.59	S0°15'W	72.84
P	TOT		21°50'10"	194.83	1010.00	384.92	N2°04'55"W	382.60
P	6	3A	7°05'28"	62.58	1010.00	125.00	N5°17'26"E	124.92
P	7	3A	7°05'28"	62.58	1010.00	125.00	N1°48'02"W	124.92
P	8	3A	7°05'28"	62.58	1010.00	125.00	N8°53'30"W	124.92
P	9	3A	0°33'46"	4.96	1010.00	9.92	N12°43'07"W	9.92

SHEET 2 OF 2 SHEETS

MAP OF SECTION NO. 6 HUNTING HILLS

PROPERTY OF
OLD HERITAGE CORPORATION

ROANOKE COUNTY, VIRGINIA

BY: RAYMOND C. WEEKS
CERT. LAND SURVEYOR

DATE: OCT. 15, 1971

SCALE: 1"=100'