


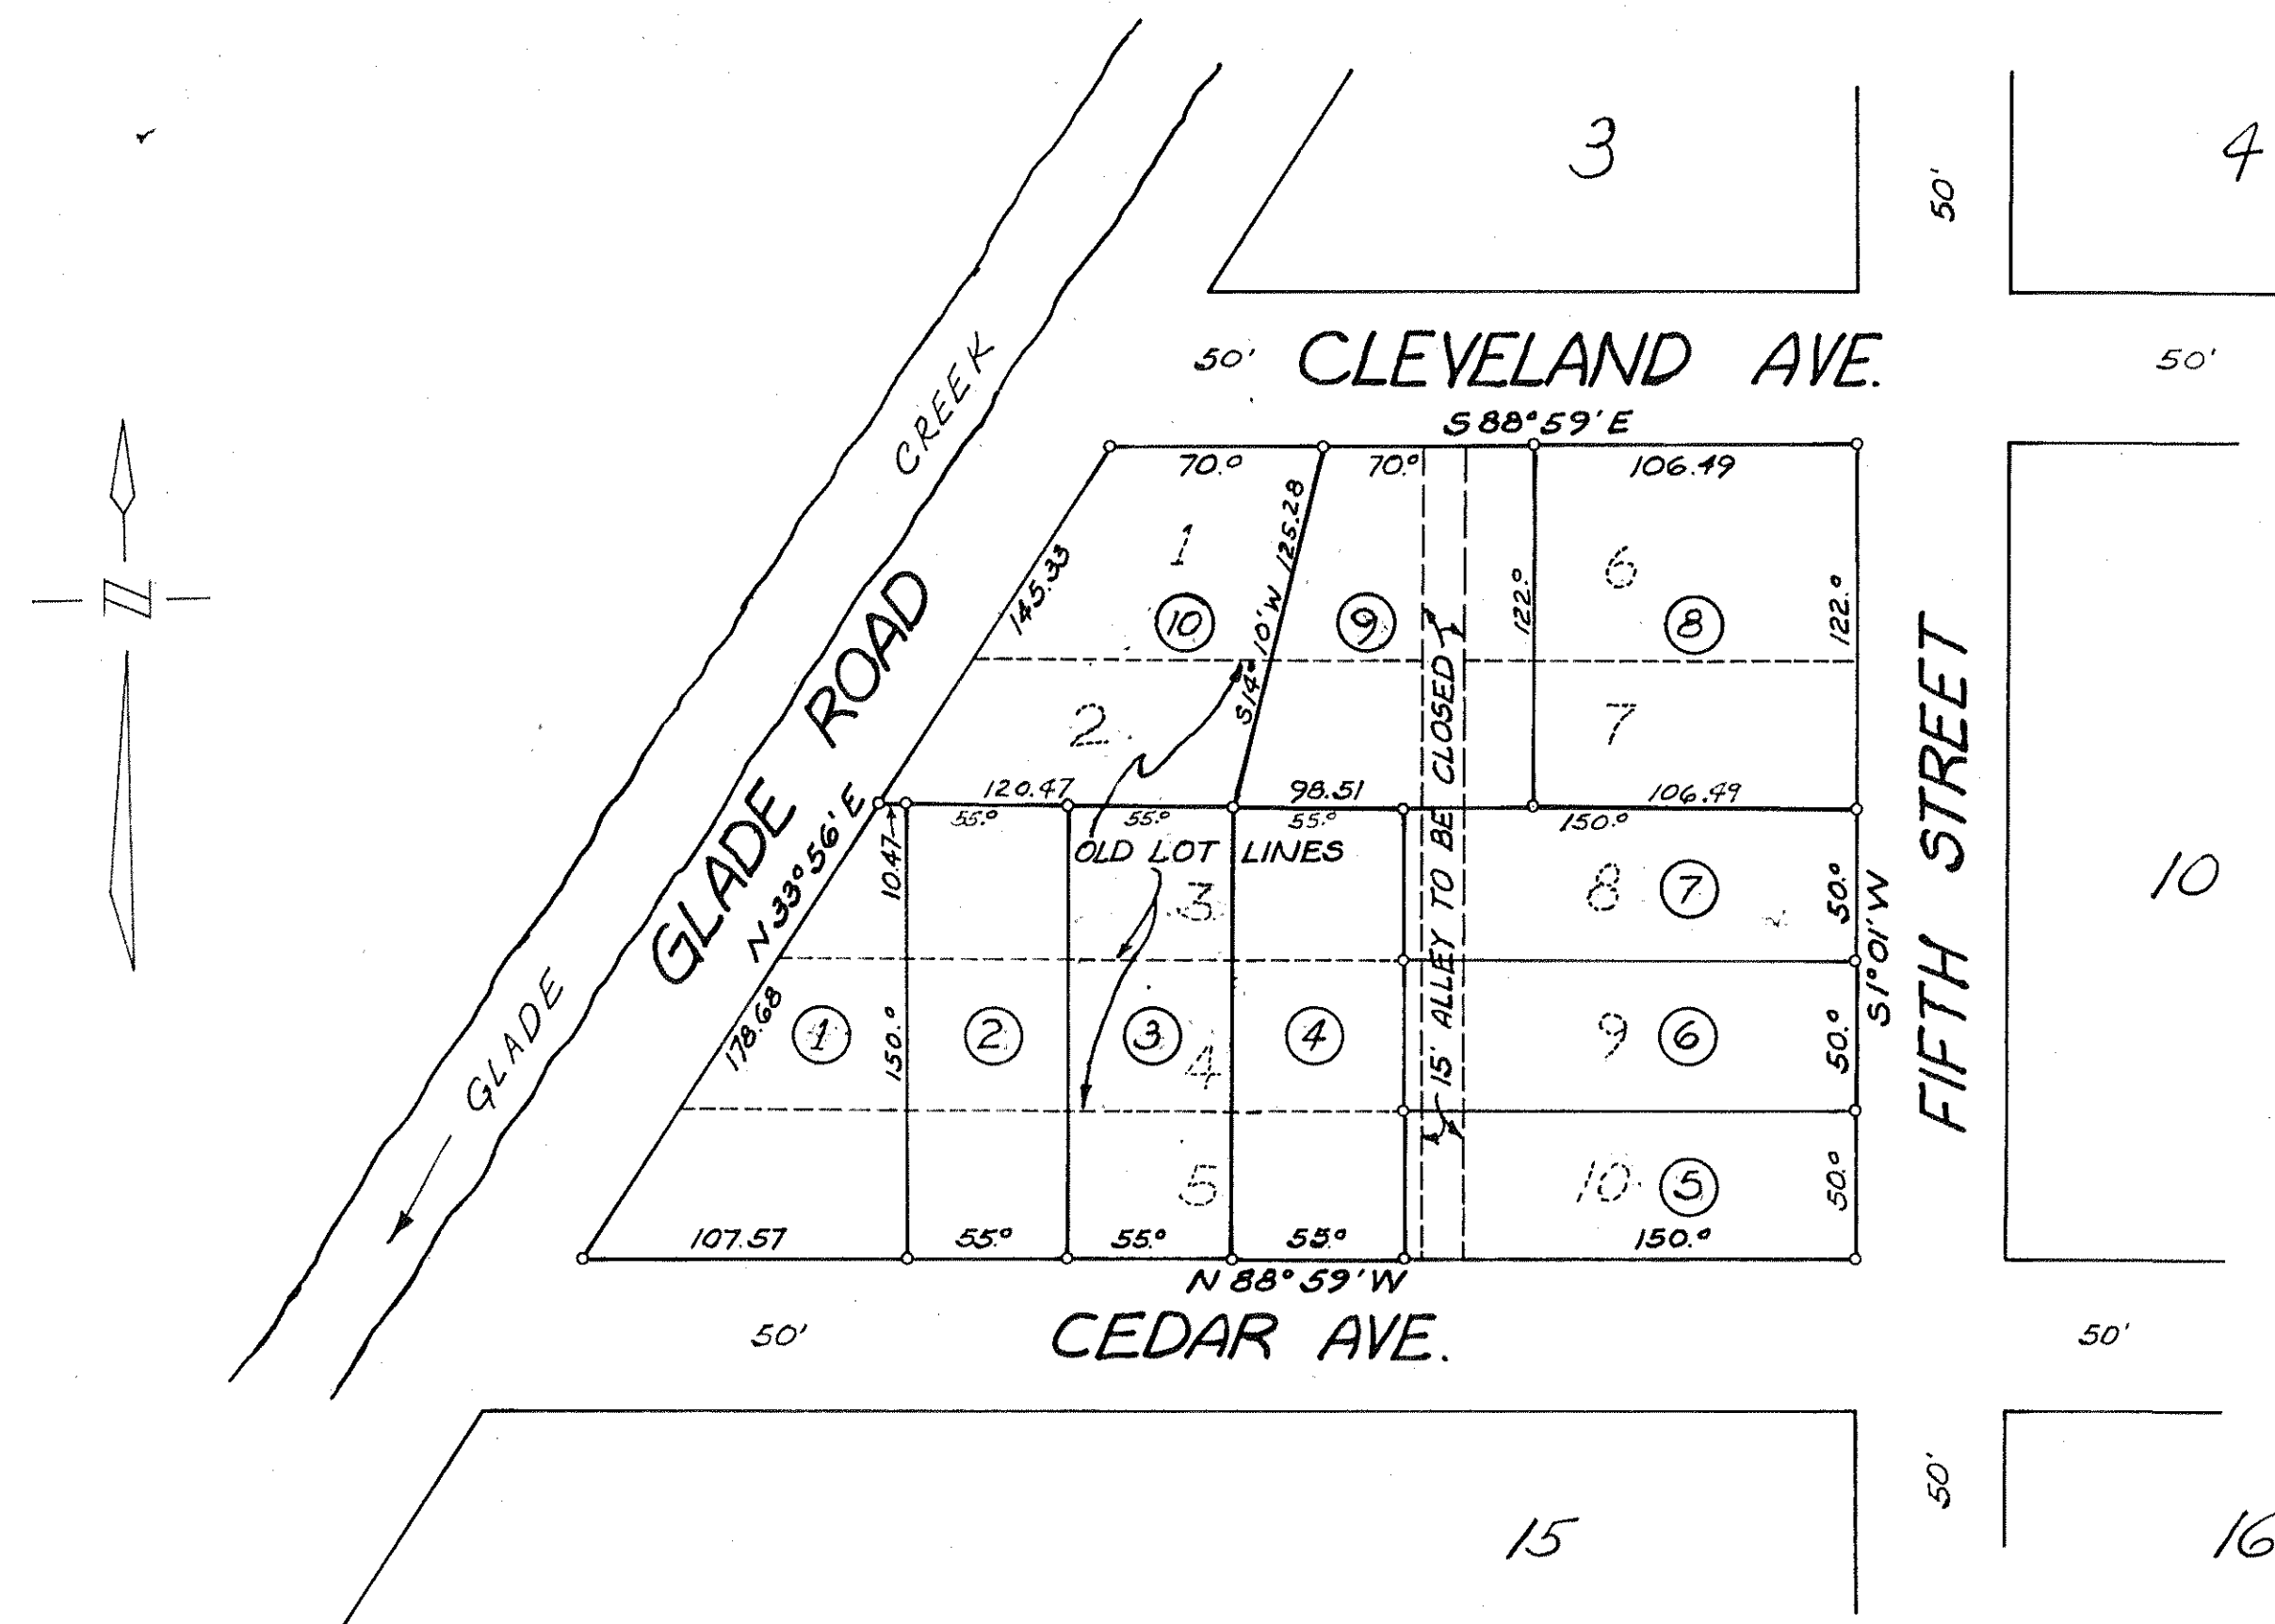

THIS IS TO CERTIFY THAT R. L. WARD SR. AND FLOYD D. SILVER ARE THE OWNERS OF THE RESUBDIVIDED LAND SHOWN HEREON. THE SAID OWNERS FURTHER CERTIFY THAT THEY HAVE RESUBDIVIDED THIS LAND AS SHOWN HEREON ENTIRELY OF THEIR OWN FREE WILL AND CONSENT IN COMPLIANCE WITH THE CODE OF VIRGINIA. IN WITNESS WHEREOF ARE HEREBY PLACED THE SIGNATURES AND SEAL OF THE SAID OWNERS ON THIS 13 DAY OF JANUARY 1972.

R. L. Ward Sr. OWNER Floyd D. Silver OWNER

COUNTY OF ROANOKE
STATE OF VIRGINIA: TO WIT: PHILIP F. DAY A NOTARY PUBLIC IN AND FOR THE AFORESAID COUNTY AND STATE DO HEREBY CERTIFY THAT R. L. WARD SR. AND FLOYD D. SILVER WHOSE NAMES ARE SIGNED TO THE ABOVE WRITING, BEARING DATE OF JAN. 13/1972, HAVE PERSONALLY APPEARED BEFORE ME IN MY COUNTY AND STATE AND ACKNOWLEDGED THE SAME ON THE 13 DAY OF JANUARY 1972.
Philip F. Day NOTARY PUBLIC, MY COMM. EXPIRES 2/25/73

IN THE CLERK'S OFFICE OF THE CIRCUIT COURT FOR THE COUNTY OF ROANOKE VIRGINIA, THIS MAP WAS PRESENTED ON THIS 14 DAY OF JAN 1972, AND WITH THE CERTIFICATE OF ACKNOWLEDGEMENT THERE TO ANNEXED, ADMITTED TO RECORD AT 3:45 O'CLOCK P. M.

TESTE: Philip F. Day
CLERK
By: Clarence A. Patten DC.

APPROVED
Donald C. Smith 1/13/72
TOWN MANAGER - TOWN OF VINTON, VA.

C. E. Layton

RESUBDIVISION
OF SECTION NINE
MAP OF ETNA LAND COMPANY
PLAT BOOK 1 - PAGE 9
TOWN OF VINTON - ROANOKE COUNTY, VA.
DEC. 4, 1971 SCALE: 1" = 60'