


| CURVE DATA |       |              |         |         |         |         |                 |         |  |
|------------|-------|--------------|---------|---------|---------|---------|-----------------|---------|--|
| CURVE      | LOT   | BLK          | ANGLE   | TAN.    | RADIUS  | ARC     | CHORD           |         |  |
|            |       |              |         |         |         |         | BEARING         | DIST.   |  |
| A          | 707.5 | 18° 37' 24"  | 78.29'  | 477.47' | 155.20' | 155.20' | N 62° 01' 27" E | 154.51' |  |
| A          | 19.5  | 8° 38' 23"   | 36.07'  | 477.47' | 78.00'  | 78.00'  | N 62° 00' 58" E | 77.93'  |  |
| A          | 18.5  | 9° 59' 02"   | 41.70'  | 477.47' | 83.80'  | 83.80'  | N 51° 48' 16" E | 83.09'  |  |
| B          | 18.5  | 83° 33' 35"  | 22.33'  | 25.00'  | 36.40'  | 36.40'  | S 85° 21' 27" E | 33.31'  |  |
| C          | 12.0  | 70° 20' 25"  | 27.78'  | 25.00'  | 62.08'  | 62.08'  | S 4° 35' 53" W  | 57.29'  |  |
| D          | 10.5  | 100° 15' 00" | 29.92'  | 25.00'  | 63.74'  | 63.74'  | S 6° 24' 50" W  | 58.37'  |  |
| E          | 6.3   | 89° 05' 57"  | 24.00'  | 25.00'  | 38.88'  | 38.88'  | S 78° 49' 42" E | 35.07'  |  |
| F          | 3.3   | 9° 45' 06"   | 25.72'  | 300.00' | 51.32'  | 51.32'  | S 27° 01' 43" E | 51.25'  |  |
| G          | 707.2 | 21° 30' 00"  | 66.45'  | 350.00' | 131.33' | 131.33' | N 32° 58' 40" W | 130.56' |  |
| G          | 9.2   | 9° 43' 10"   | 29.70'  | 350.00' | 59.38'  | 59.38'  | N 38° 40' 07" W | 59.31'  |  |
| G          | 8.2   | 11° 46' 48"  | 36.10'  | 350.00' | 71.95'  | 71.95'  | N 28° 01' 02" W | 71.82'  |  |
| H          | 4.2   | 70° 00' 00"  | 25.00'  | 25.00'  | 39.27'  | 39.27'  | N 67° 07' 40" W | 35.35'  |  |
| I          | 10.3  | 90° 00' 00"  | 25.00'  | 25.00'  | 39.27'  | 39.27'  | S 22° 52' 20" W | 35.35'  |  |
| J          | 707.1 | 64° 08' 50"  | 141.00' | 225.00' | 251.91' | 251.91' | N 35° 47' 55" E | 238.75' |  |
| J          | 1.1   | 31° 27' 38"  | 63.37'  | 225.00' | 123.54' | 123.54' | N 19° 02' 20" E | 122.00' |  |
| J          | 2.1   | 27° 48' 51"  | 55.71'  | 225.00' | 109.22' | 109.22' | N 49° 10' 53" E | 108.15' |  |
| J          | 3.1   | 41° 52' 20"  | 91.57'  | 225.00' | 19.13'  | 19.13'  | N 65° 26' 10" E | 19.31'  |  |
| K          | 707.4 | 32° 03' 00"  | 78.99'  | 275.00' | 153.83' | 153.83' | S 3° 42' 03" W  | 151.83' |  |
| K          | 15.4  | 17° 17' 35"  | 41.82'  | 275.00' | 83.00'  | 83.00'  | S 3° 40' 42" E  | 82.68'  |  |
| K          | 14.4  | 14° 45' 31"  | 35.02'  | 275.00' | 70.84'  | 70.84'  | S 12° 20' 50" W | 70.04'  |  |
| L          | 707.4 | 72° 12' 20"  | 18.23'  | 25.00'  | 31.50'  | 31.50'  | S 16° 19' 34" E | 29.40'  |  |
| L          | 14.4  | 35° 30' 10"  | 8.03'   | 25.00'  | 15.54'  | 15.54'  | S 1° 55' 28" W  | 15.29'  |  |
| L          | 13.4  | 36° 30' 04"  | 8.27'   | 25.00'  | 15.97'  | 15.97'  | S 34° 10' 42" E | 15.70'  |  |
| M          | 10.3  | 72° 23' 21"  | 26.06'  | 25.00'  | 40.31'  | 40.31'  | S 85° 22' 14" W | 36.08'  |  |
| N          | 707.3 | 28° 39' 45"  | 70.26'  | 275.00' | 131.57' | 131.57' | S 53° 32' 26" W | 130.14' |  |
| N          | 10.3  | 12° 23' 44"  | 27.87'  | 275.00' | 59.50'  | 59.50'  | S 45° 24' 26" W | 59.38'  |  |
| N          | 11.3  | 10° 10' 01"  | 39.30'  | 275.00' | 78.03'  | 78.03'  | S 59° 44' 19" W | 77.81'  |  |
| O          | 10.3  | 32° 31' 20"  | 65.03'  | 225.00' | 127.72' | 127.72' | N 32° 08' 23" W | 126.01' |  |
| P          | 707.4 | 36° 36' 04"  | 90.95'  | 275.00' | 175.07' | 175.07' | S 34° 10' 42" E | 172.70' |  |
| P          | 13.4  | 15° 45' 59"  | 38.08'  | 275.00' | 75.67'  | 75.67'  | S 44° 35' 44" E | 75.43'  |  |
| P          | 12.4  | 10° 40' 04"  | 40.28'  | 275.00' | 80.00'  | 80.00'  | S 28° 22' 43" E | 79.72'  |  |
| P          | 11.4  | 4° 10' 01"   | 10.00'  | 275.00' | 20.00'  | 20.00'  | S 17° 57' 40" E | 20.00'  |  |
| Q          | 5.3   | 72° 30' 00"  | 18.33'  | 25.00'  | 31.63'  | 31.63'  | N 20° 22' 20" E | 29.57'  |  |
| Q          | 4.3   | 107° 50' 00" | 34.10'  | 25.00'  | 46.91'  | 46.91'  | S 69° 37' 40" E | 40.32'  |  |
| R          | 707.4 | 70° 18' 20"  | 158.44' | 225.00' | 276.09' | 276.09' | N 21° 28' 10" E | 259.09' |  |
| R          | 6.4   | 17° 10' 36"  | 36.18'  | 225.00' | 67.85'  | 67.85'  | N 50° 28' 42" W | 67.59'  |  |
| S          | 7.4   | 53° 01' 44"  | 112.25' | 225.00' | 208.24' | 208.24' | N 30° 06' 28" E | 200.89' |  |
| T          | 707.5 | 70° 18' 20"  | 193.05' | 275.00' | 337.44' | 337.44' | S 21° 28' 10" W | 316.07' |  |
| T          | 8.5   | 15° 37' 34"  | 37.73'  | 275.00' | 75.00'  | 75.00'  | S 9° 05' 21" W  | 74.77'  |  |
| T          | 10.5  | 15° 37' 34"  | 37.73'  | 275.00' | 75.00'  | 75.00'  | S 25° 22' 55" W | 74.77'  |  |
| T          | 11.5  | 14° 35' 04"  | 33.19'  | 275.00' | 70.00'  | 70.00'  | S 40° 29' 14" W | 69.81'  |  |
| T          | 12.5  | 8° 50' 34"   | 21.20'  | 275.00' | 48.44'  | 48.44'  | S 52° 12' 05" W | 48.40'  |  |

| BOUNDARY COORDINATES          |         |         |      |         |         |
|-------------------------------|---------|---------|------|---------|---------|
| ORIGIN OF COORDINATES ASSUMED |         |         |      |         |         |
| COR.                          | NORTH   | EAST    | COR. | NORTH   | EAST    |
| 1                             | 6492.21 | 3108.59 | 11   | 6999.21 | 4072.73 |
| 2                             | 6918.18 | 2709.97 | 12   | 6871.78 | 3788.08 |
| 3                             | 7010.15 | 2935.16 | 13   | 6810.62 | 3703.33 |
| 4                             | 7027.89 | 2867.08 | 14   | 6807.10 | 3600.07 |
| 5                             | 7456.30 | 2953.72 | 15   | 6734.08 | 3559.67 |
| 6                             | 7880.34 | 3520.52 | 16   | 6701.03 | 3411.17 |
| 7                             | 7554.25 | 3851.34 | 17   | 6674.03 | 3362.81 |
| 8                             | 7065.43 | 4405.55 | 18   | 6639.96 | 3222.88 |
| 9                             | 7006.86 | 4314.22 | 19   | 6529.73 | 3250.44 |
| 10                            | 7063.11 | 4275.26 | 1    | 6492.21 | 3108.59 |

BOUNDARY CONTAINS 24.505 AC.

- NOTE:
- IRON PINS SET ON ALL PROPERTY CORNERS, P.C.'s & P.T.'s.
  - D.E. DENOTES A DRAINAGE EASEMENT
  - P.U.E. DENOTES A PUBLIC UTILITY EASEMENT
  - PARCEL "A" IS HEREBY DEDICATED TO VIRGINIA DEPARTMENT OF HIGHWAYS FOR ROAD WIDENING PURPOSES.
  - RIGHT-OF-WAY TO WELL LOT WILL BE THRU THE NORTH LAKES CIVIC LEAGUE, INC. PROPERTY.

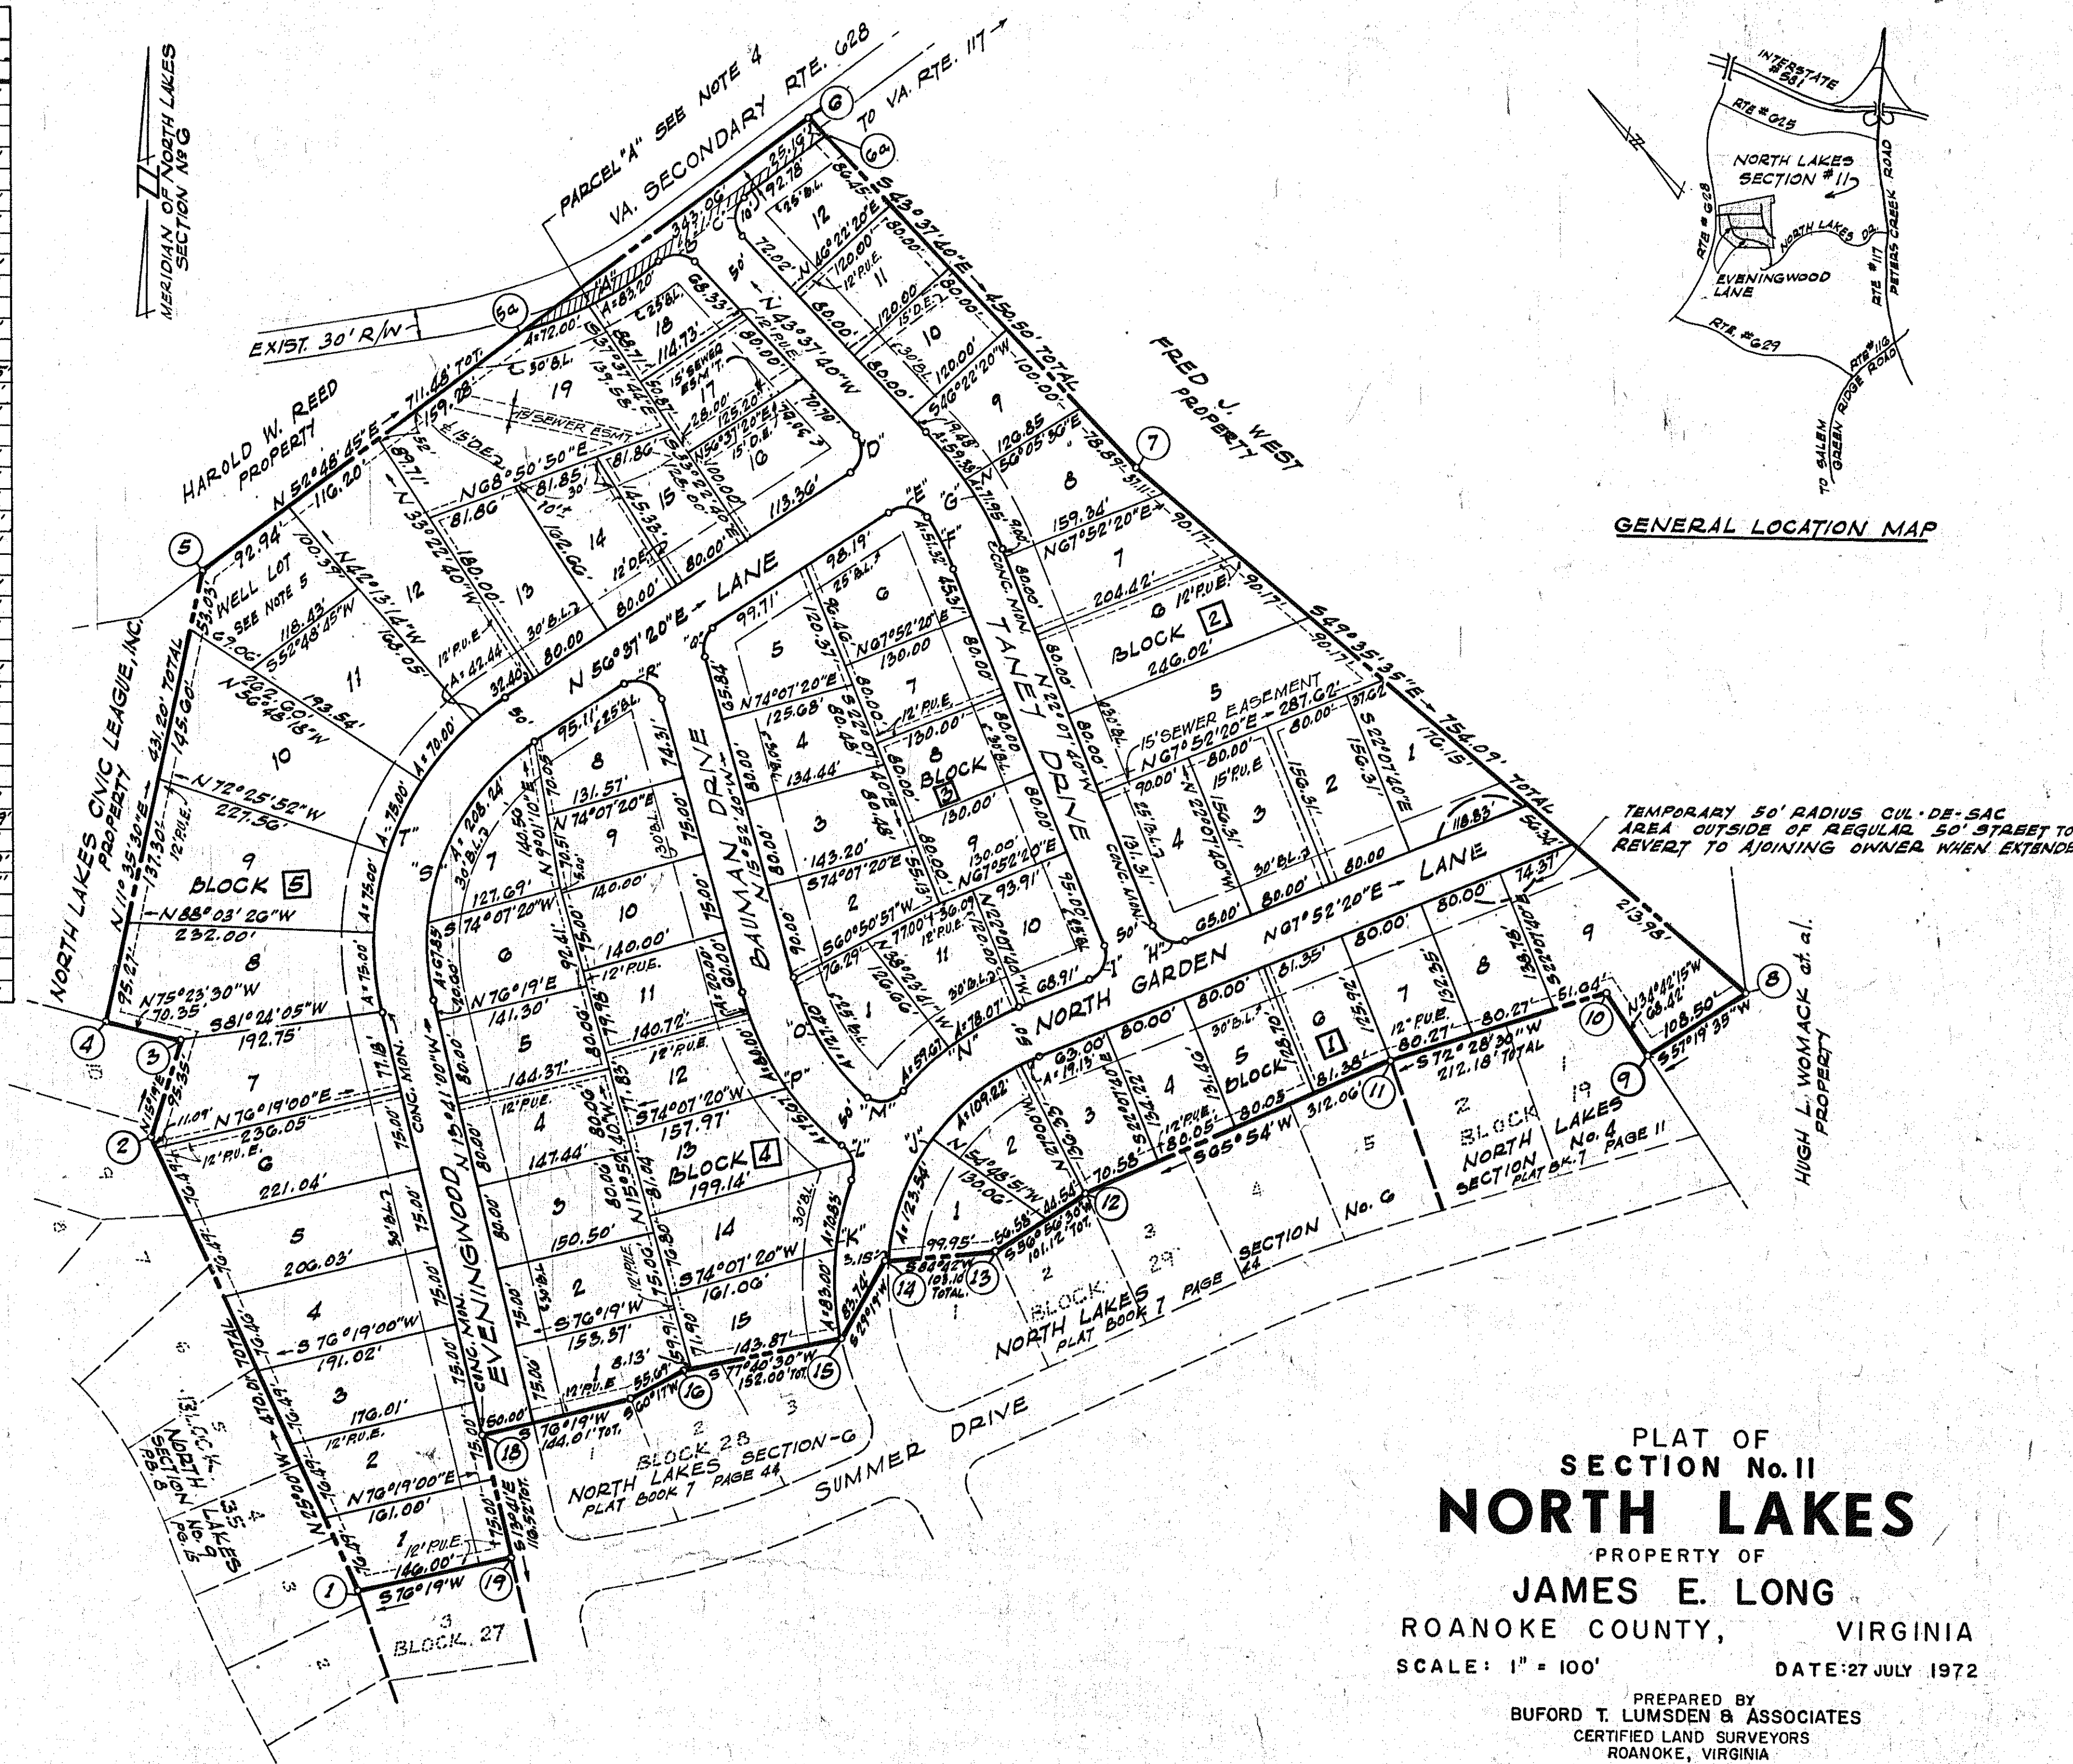

PLAT OF  
SECTION No. 11  
**NORTH LAKES**  
PROPERTY OF  
**JAMES E. LONG**  
ROANOKE COUNTY, VIRGINIA  
SCALE: 1" = 100' DATE: 27 JULY 1972  
PREPARED BY  
BUDFORD T. LUMSDEN & ASSOCIATES  
CERTIFIED LAND SURVEYORS  
ROANOKE, VIRGINIA