


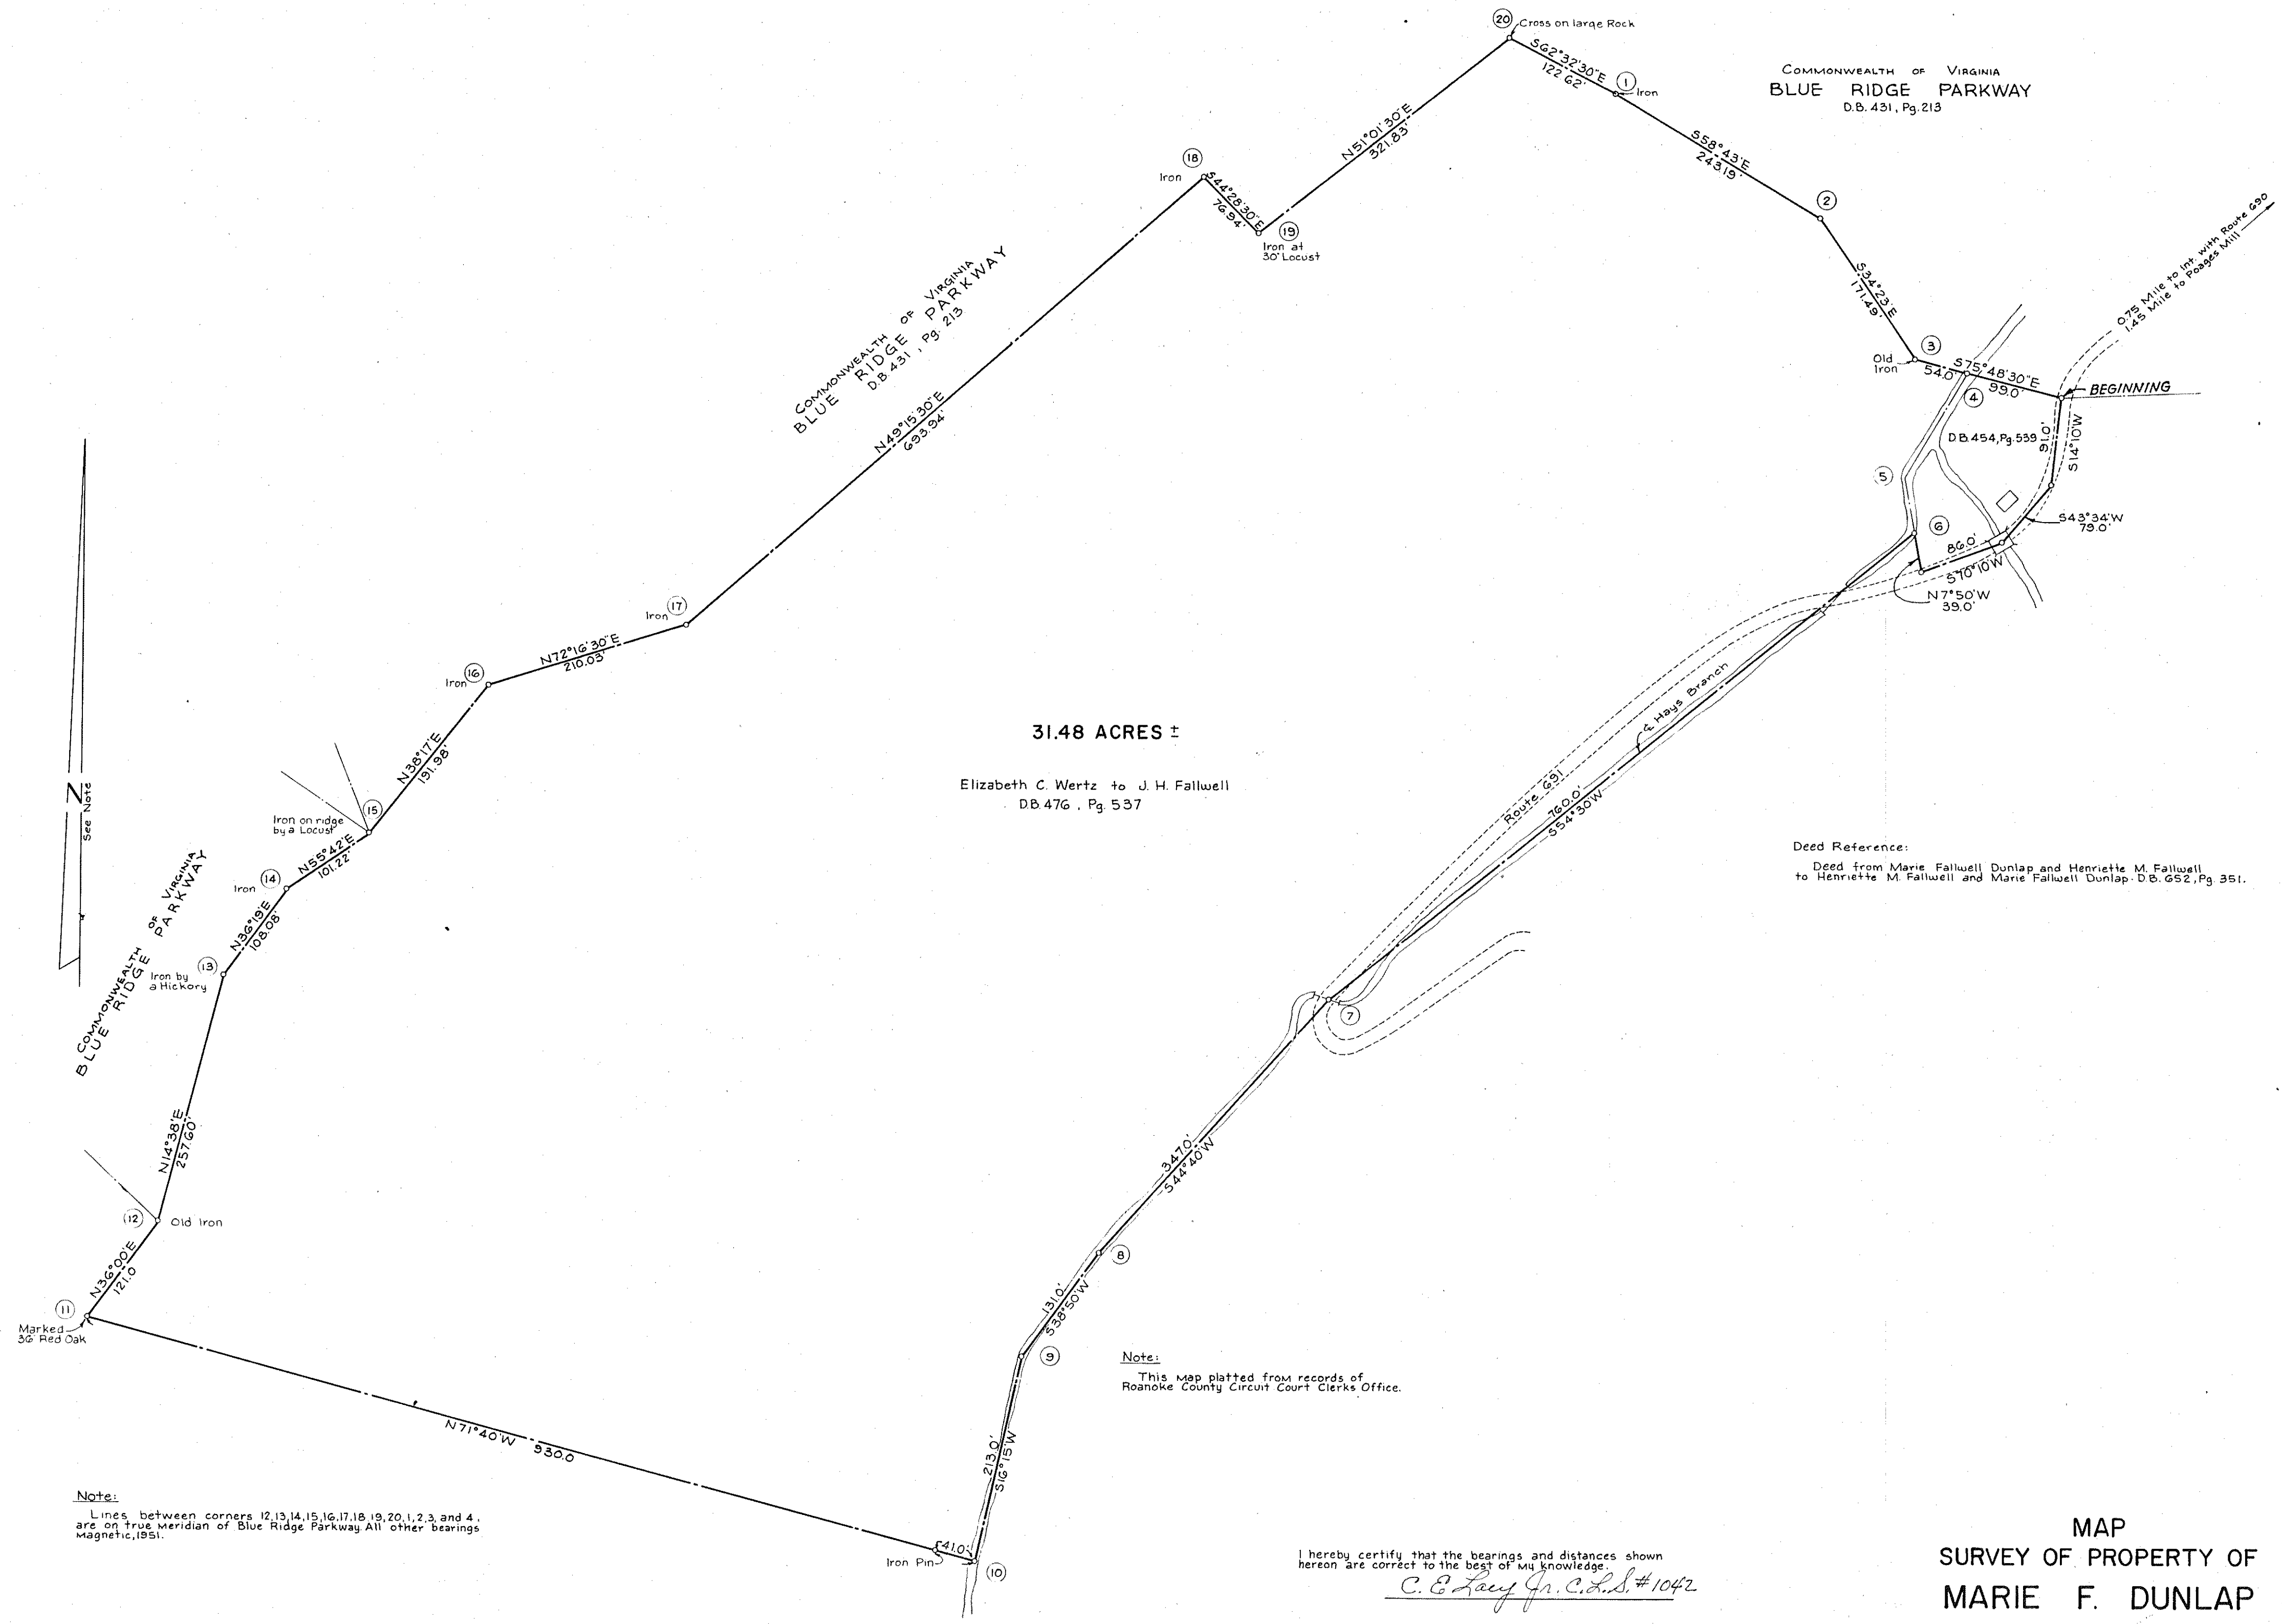

Note:
Lines between corners 12, 13, 14, 15, 16, 17, 18, 19, 20, 1, 2, 3, and 4, are on true meridian of Blue Ridge Parkway. All other bearings Magnetic, 1951.

Note:
This map plotted from records of Roanoke County Circuit Court Clerks Office.

I hereby certify that the bearings and distances shown hereon are correct to the best of my knowledge.
C. E. Lay Jr. C.D.S. #1042



In the Clerk's Office for the Circuit Court of Roanoke County, Va., this map was presented and with the certificate of acknowledgment thereto annexed, admitted to record at 1:20 O'Clock P.M. on this day of Dec 28 1973. *Elizabeth W. Stobbe Clerk*
Teste: *Elizabeth W. Stobbe* Clerk

COMMONWEALTH OF VIRGINIA
BLUE RIDGE PARKWAY
D.B. 431, Pg. 213

Deed Reference:
Deed from Marie Fallwell Dunlap and Henriette M. Fallwell to Henriette M. Fallwell and Marie Fallwell Dunlap D.B. 652, Pg. 351.

MAP
SURVEY OF PROPERTY OF
MARIE F. DUNLAP
RICHARD F. DUNLAP, JR.
ANNE D. KOEHLER
SITUATE - NEAR POAGES MILL - ROANOKE COUNTY, VIRGINIA
NOVEMBER 20, 1973
SCALE 1"=100'
100 50 0 100 200 300
SCALE OF FEET