



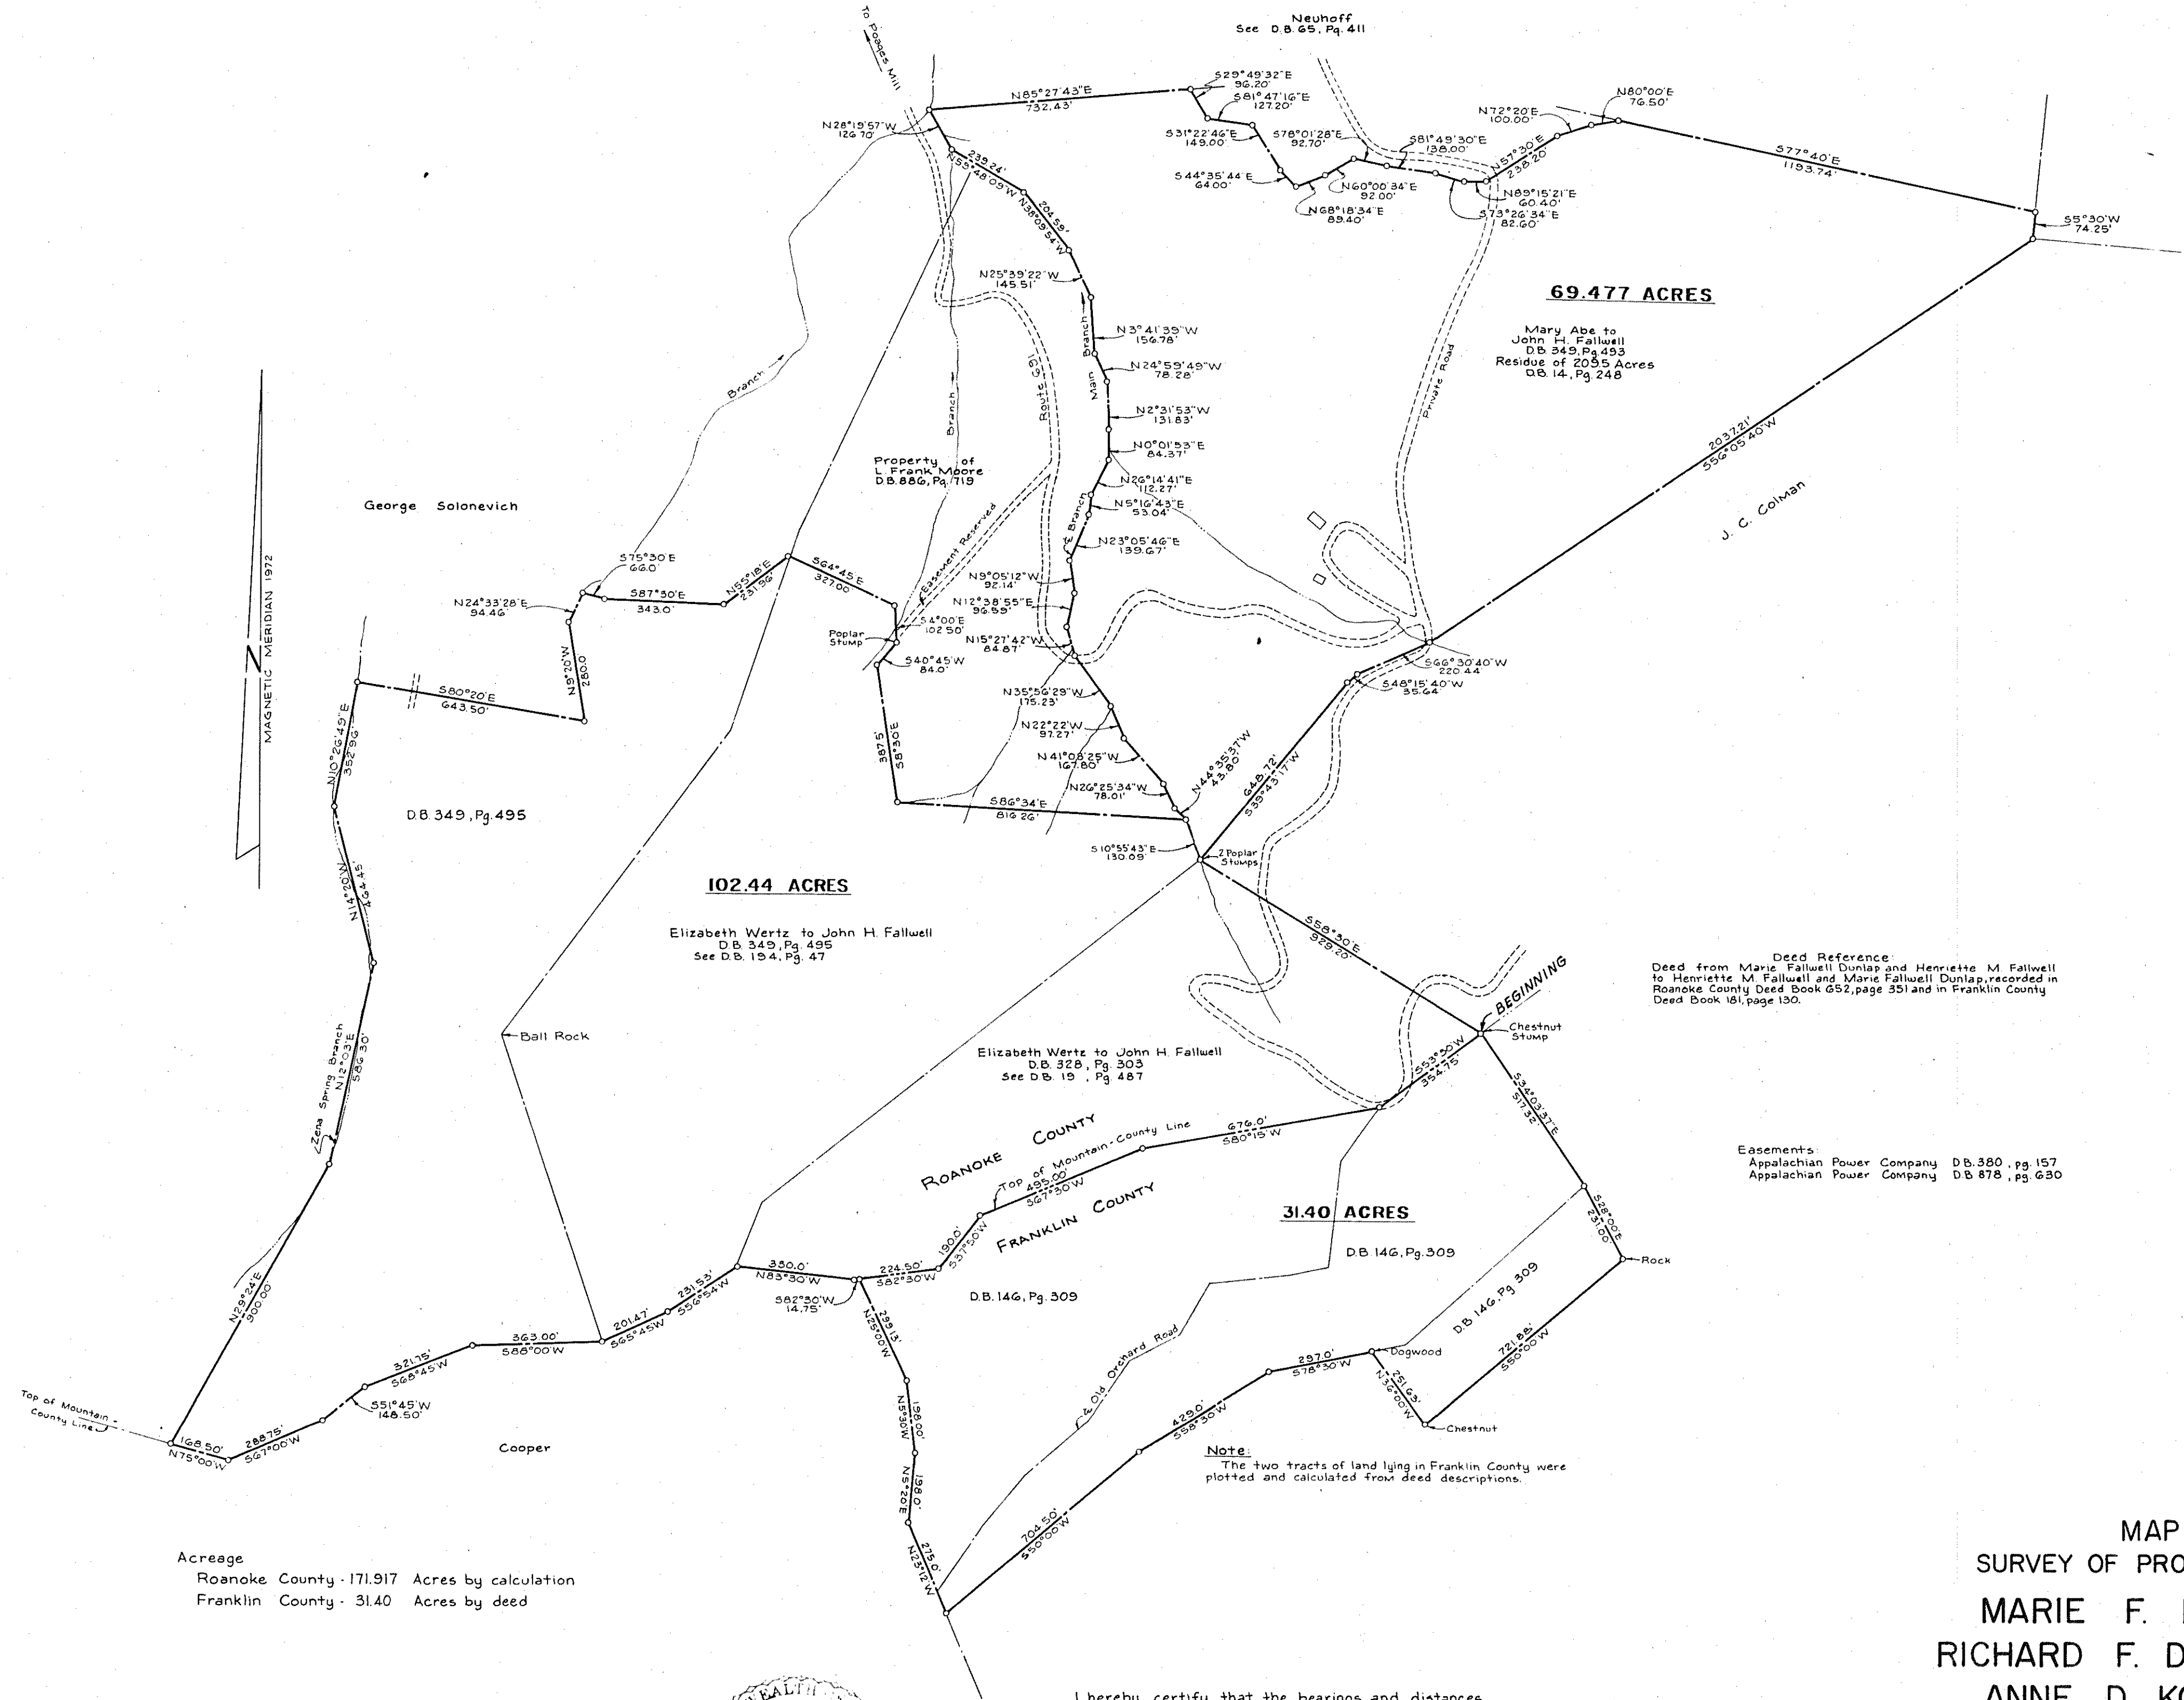

Acres  
Roanoke County - 171.917 Acres by calculation  
Franklin County - 31.40 Acres by deed

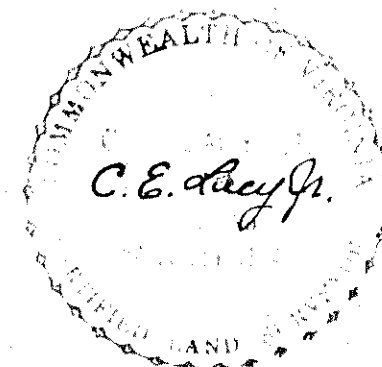

I hereby certify that the bearings and distances shown hereon are correct to the best of my knowledge.  
*C. E. Lay Jr. C.D.S. #1042*

In the Clerk's Office for the Circuit Court of Roanoke County, Va, this map was presented and with the certificate of acknowledgment thereto annexed, admitted to record at 1:10 O'Clock P.M., on this day of *Nov*, 1973.

*Edna Little*  
Teste *Edna Little* Clerk

MAP  
SURVEY OF PROPERTY OF  
MARIE F. DUNLAP  
RICHARD F. DUNLAP, JR.  
ANNE D. KOEHLER  
SITUATE - MASONS KNOB,  
ROANOKE & FRANKLIN COUNTIES, VIRGINIA  
NOVEMBER 20, 1973 SCALE 1"=300'

