
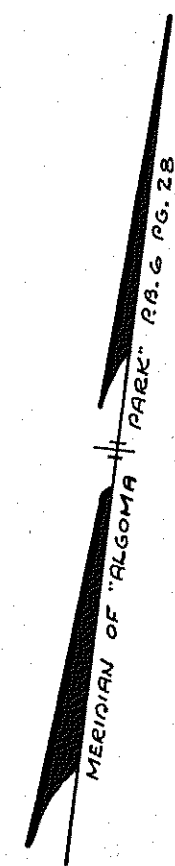





BOUNDARY LINE CALCULATIONS									
CORS.	BEARING	DIST.	N.	S.	E.	W.			
1-2	N. 83° 01' 30" E.	561.02	68.13		556.87				
2-3	N. 88° 20' 30" E.	146.13	4.23		146.07				
3-4	S. 66° 40' 45" E.	33.62		13.31	30.87				
4-5	S. 41° 04' W.	106.13		80.02		69.72			
5-6	S. 89° 40' W.	82.00		0.48		82.00			
6-7	S. 71° 40' W.	167.50		52.69		169.00			
7-8	S. 52° 14' W.	99.55		60.97		78.70			
8-9	S. 70° 03' 25" W.	329.95		112.54		310.16			
9-1	N. 7° 52' 05" W.	250.00	247.65			34.22			
TOTALS			320.01	320.01	733.81	733.80			

TOTAL AREA IN BOUNDARY = 2.551 ACRES

CURVE DATA					CHORD	
CURVE	ANGLE	RADIUS	TANGENT	ARC	BEARING	DIST.
A	10° 35'	788.51	73.38	146.34	N. 88° 20' 30" E.	146.13
LOT-8	0° 39' 30"	788.51	4.53	9.06	N. 83° 21' 15" E.	9.06
LOT-9	9° 58' 30"	788.51	68.81	137.28	N. 88° 40' 15" E.	137.10

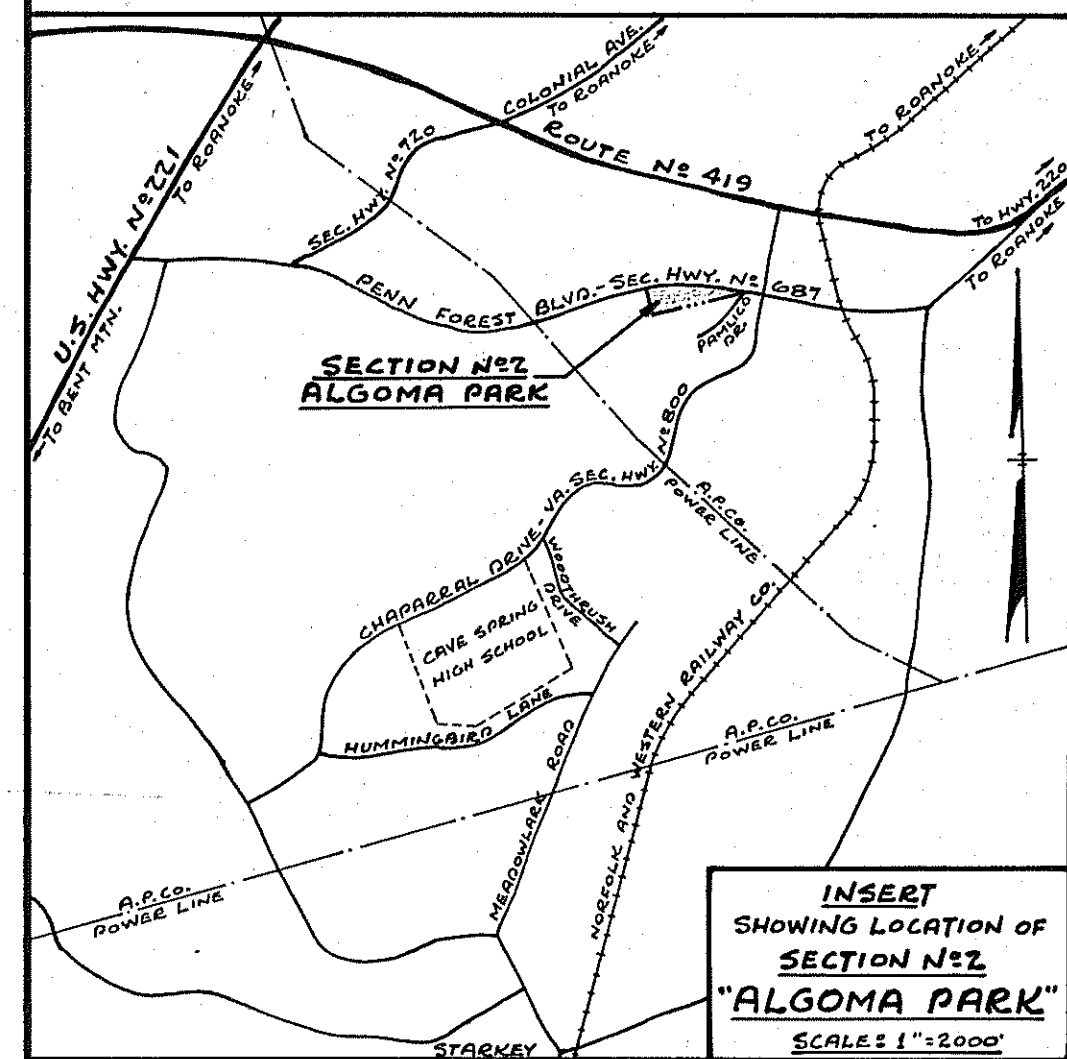

PROPERTY OF
TRUSTEES OF RAMEY GROVE CHRISTIAN CHURCH
D.B. 883 PAGE 664

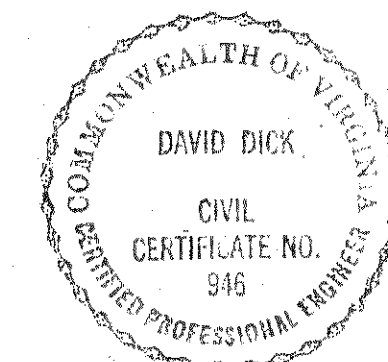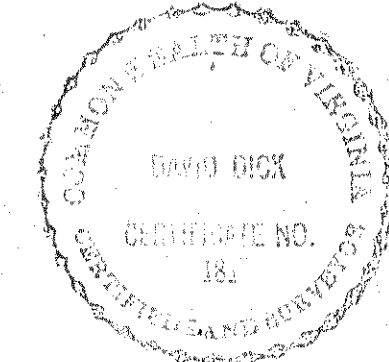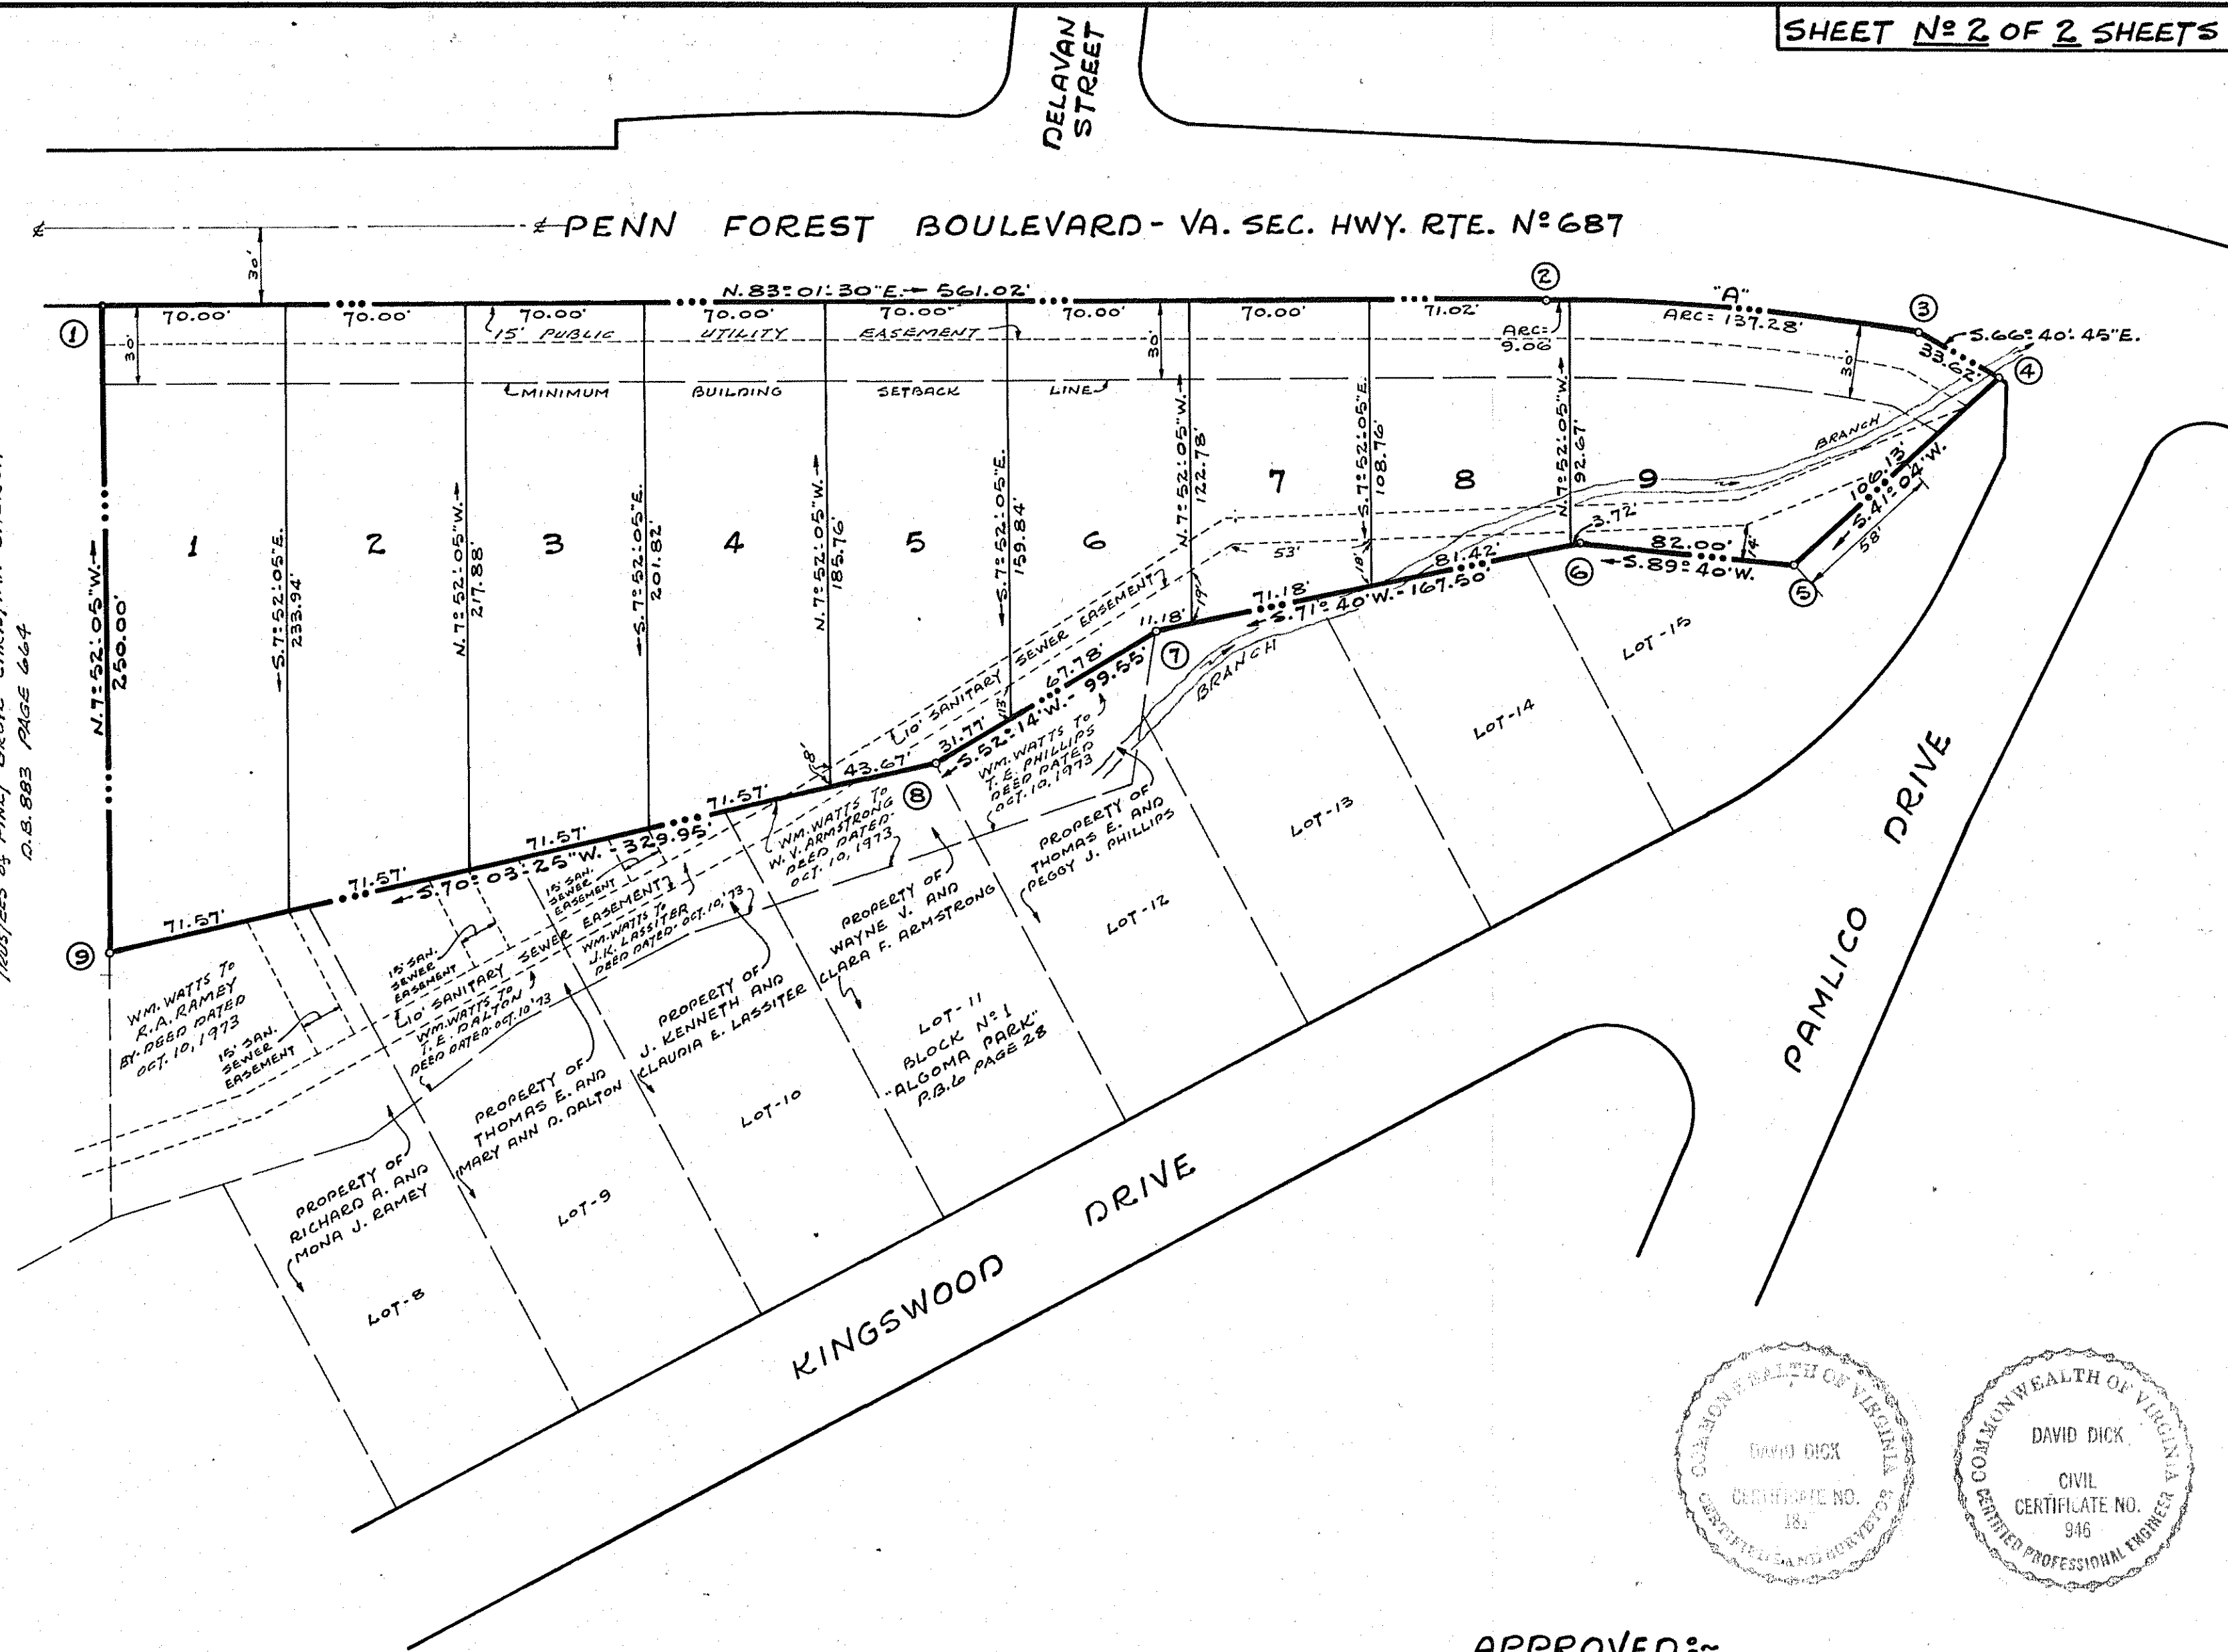

APPROVED:-

DAVID DICK
SECRETARY - ROANOKE COUNTY PLANNING COMMISSION DATE: 8/19/74

LOCHAN MCMILLAN
AGENT - ROANOKE CITY PLANNING COMMISSION DATE: 8/26/74

CLAUDE M. DICK
CITY ENGINEER - ROANOKE, VIRGINIA DATE: 8/26/74

SHEET N° 2 OF 2 SHEETS

AUGUST 12, 1974
I HEREBY CERTIFY THAT THIS
PLAT OF SURVEY IS CORRECT.

David Dick
CERTIFIED ENGR. & SURVEYORS

IN THE CLERK'S OFFICE FOR THE
CIRCUIT COURT FOR ROANOKE COUNTY,
VIRGINIA, THIS PLAT WITH THE CERTI-
FICATE OF ACKNOWLEDGEMENT AND REC-
ORDATION THERETO ANNEXED IS ADMITTED
TO RECORD ON AUGUST 12, 1974 AT 10:00
O'CLOCK A.M.

TESTES: ELIZABETH STOKES

BY: *Claudia M. Stokes*
DEPUTY CLERK

PLAT
of
SECTION N°2
ALGOMA PARK
PROPERTY OF
LOEB CONSTRUCTION COMPANY
CAVE SPRING MAGISTERIAL DISTRICT
ROANOKE CO., VIRGINIA
BY: *DAVID DICK & ASSOCIATES*
ENGINEERS & SURVEYORS
DATE: AUGUST 12, 1974 SCALE: 1"=50'