


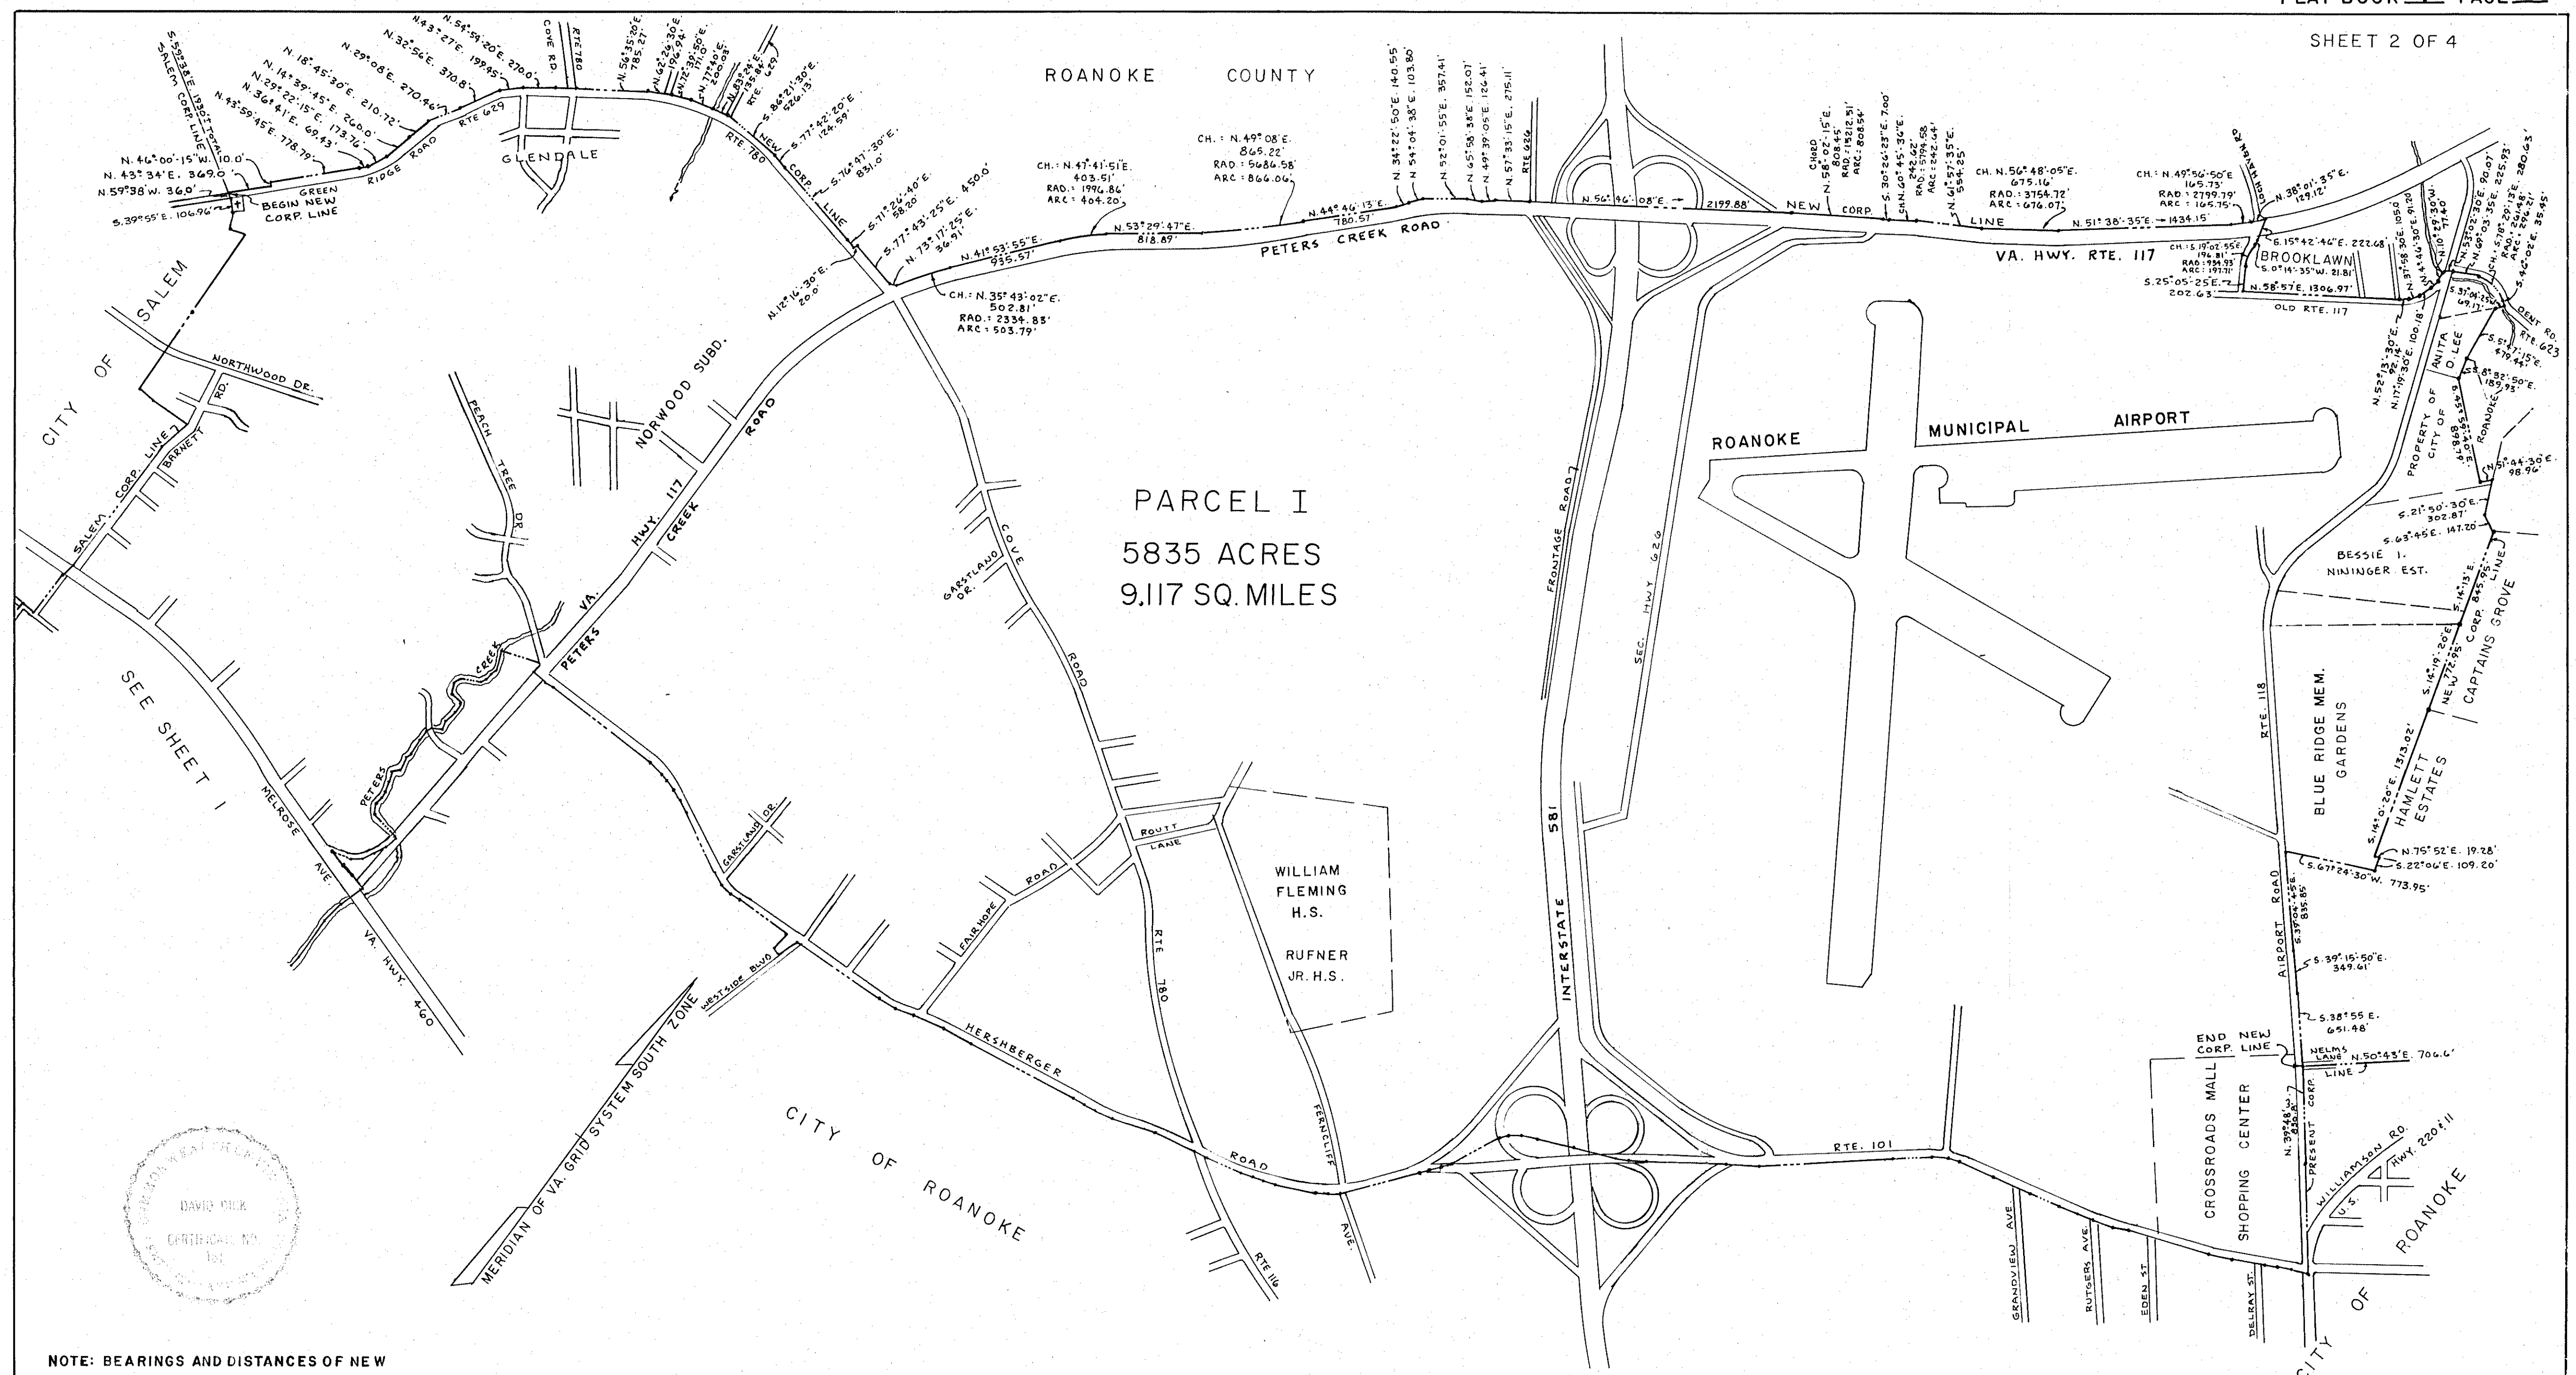

NOTE: BEARINGS AND DISTANCES OF NEW CORPORATION LINE ARE BASED ON A SURVEY BY THE UNDERSIGNED, BEARINGS ARE ACCORDING TO THE MERIDIAN OF VA. GRID SYSTEM, SOUTH ZONE. THE PRESENT CORPORATION LINES ARE SHOWN ACCORDING TO RECORDED DESCRIPTIONS.

MARCH 14, 1975 *David Dick*  
LICENSED LAND SURVEYOR

DAVID DICK & ASSOCIATES  
ENGINEER & SURVEYORS

FILED IN THE CLERKS OFFICE OF THE CIRCUIT COURT FOR ROANOKE COUNTY *May 13*, 1975  
ATTEST: *Elizabeth S. Stiles*  
CLERK

MAP  
PART OF PARCEL I CONTAINING 5835 ACRES  
BEING ANNEXED TO  
THE CITY OF ROANOKE, VIRGINIA  
FROM  
THE COUNTY OF ROANOKE  
*Hollins Magisterial District*

SCALE: 1"=800'