


CURVE DATA					CHORD	
CURVE	ANGLE	RADIUS	TANGENT	ARC	BEARING	DIST.
A	45°22'25"	520.00	217.74	412.40	N.68°20'23"E.	401.66
BOUNDARY	34°24'20"	520.00	160.99	312.25	N.62°49'20"E.	307.58
LOT 1	6°51'41"	520.00	31.17	62.27	N.49°03'01"E.	62.24
LOT 2	8°20'43"	520.00	37.94	75.74	N.56°39'13"E.	75.67
LOT 3	8°22'26"	520.00	38.07	76.00	N.65°00'47"E.	75.93
LOT 4	8°02'36"	520.00	36.56	73.00	N.73°13'18"E.	72.94
LOT 5	8°02'36"	520.00	36.56	73.00	N.81°15'54"E.	72.94
LOT 6	5°44'23"	520.00	26.22	52.39	N.88°10'23"E.	52.37
B	46°20'20"	536.16	229.46	433.64	S.65°46'15"E.	421.91
LOT 6	2°14'	536.16	10.45	20.90	S.87°49'25"E.	20.90
LOT 7	8°13'42"	536.16	38.57	77.00	S.82°35'34"E.	76.93
LOT 8	8°13'43"	536.16	38.57	77.00	S.74°21'52"E.	76.93
LOT 9	8°13'42"	536.16	38.57	77.00	S.66°08'09"E.	76.93
LOT 10	8°13'43"	536.16	38.57	77.00	S.57°54'26"E.	76.93
LOT 11	8°13'42"	536.16	38.57	77.00	S.49°40'44"E.	76.93
LOT 12	2°57'48"	536.16	13.87	27.74	S.44°04'59"E.	27.74
C	13°10'55"	440.00	50.84	101.23	S.49°11'33"E.	101.01
LOT 13	1°06'30"	440.00	4.26	8.51	S.43°09'20"E.	8.51
LOT 14	12°04'25"	440.00	46.53	92.72	S.49°44'48"E.	92.55
D	104°54'	25.00	32.52	45.77	S.3°20'E.	39.64
E	19°52'30"	395.00	69.20	137.01	S.59°03'15"W.	136.33
F	16°16'	390.00	55.73	110.92	S.50°44'04"E.	110.34
LOT 7	2°18'	390.00	7.83	15.65	S.43°45'05"E.	15.65
LOT 8	13°58'	390.00	47.77	95.07	S.51°53'05"E.	94.83
G	41°33'36"	575.00	218.18	417.06	N.63°22'50"W.	407.98
LOT 1	9°49'	575.00	49.38	98.51	N.79°15'05"W.	98.40
LOT 2	7°22'	575.00	37.60	75.10	N.70°36'05"W.	75.05
LOT 3	7°22'	575.00	37.60	75.10	N.63°07'05"W.	75.05
LOT 4	7°29'	575.00	37.60	75.10	N.55°38'05"W.	75.05
LOT 5	7°29'	575.00	37.60	75.10	N.48°09'05"W.	75.05
LOT 6	1°48'30"	575.00	9.08	18.15	N.43°30'20"W.	18.15
H	85°13'14"	25.00	23.00	37.18	N.41°33'W.	33.85
J	16°42'30"	450.00	74.13	146.93	N.8°17'40"W.	146.28
BOUNDARY	12°36'45"	450.00	49.73	99.05	N.11°20'33"W.	98.86
LOT 1	4°05'45"	450.00	23.96	47.88	N.1°59'18"W.	47.85
K	18°42'30"	400.00	65.89	130.61	S.8°17'40"E.	130.03
L	85°15'35"	25.00	23.01	37.20	S.43°41'25"W.	33.86
M	6°17'35"	580.00	31.88	63.70	S.83°10'20"W.	63.67
N	100°30'43"	25.00	30.07	43.86	N.4°38'10"W.	38.45
P	9°32'39"	225.00	18.78	37.48	N.59°39'49"W.	37.44

BOUNDARY LINE CALCULATIONS						
CORS.	BEARING	DIST.	N.	S.	E.	W.
1-2	N.9°58'25"W.	161.57	159.13			27.98
2-3	N.72°21'05"E.	151.13	45.82		144.02	
3-4	S.11°20'33"E.	98.86		96.93	19.44	
4-5	N.84°57'50"E.	159.90	14.04		159.28	
5-6	N.15°39'25"E.	35.00	33.70		9.45	
6-7	S.66°51'35"E.	226.18		88.88	207.98	
7-8	S.42°36'05"E.	326.47		240.31	220.99	
8-9	S.58°57'40"E.	55.56		28.65	47.60	
9-10	S.31°07'55"W.	146.71		142.70		86.19
10-11	S.21°21'32"W.	51.87		48.31		18.89
11-12	S.49°07'00"W.	32.52		21.28		24.59
12-13	S.59°03'15"W.	136.33		70.10		116.92
13-14	N.21°00'30"W.	99.82	93.18			35.79
14-15	N.61°45'59"W.	259.70	122.86			228.80
15-16	N.68°36'42"W.	103.85	37.87			96.70
16-17	N.87°00'13"W.	270.90	14.16			270.53
17-18	S.25°33'51"W.	92.63		83.56		39.97
18-19	N.64°26'09"W.	100.00	43.15			90.21
19-20	N.59°39'49"W.	37.44	18.91			32.31
20-21	N.4°38'10"W.	38.45	38.32			3.11
21-22	N.62°49'20"E.	307.58	140.49			
22-1	N.9°58'25"W.	60.00	59.69			10.39
TOTALS			820.72	820.72	1082.39	1082.38

TOTAL AREA IN BOUNDARY = 7.635 ACRES

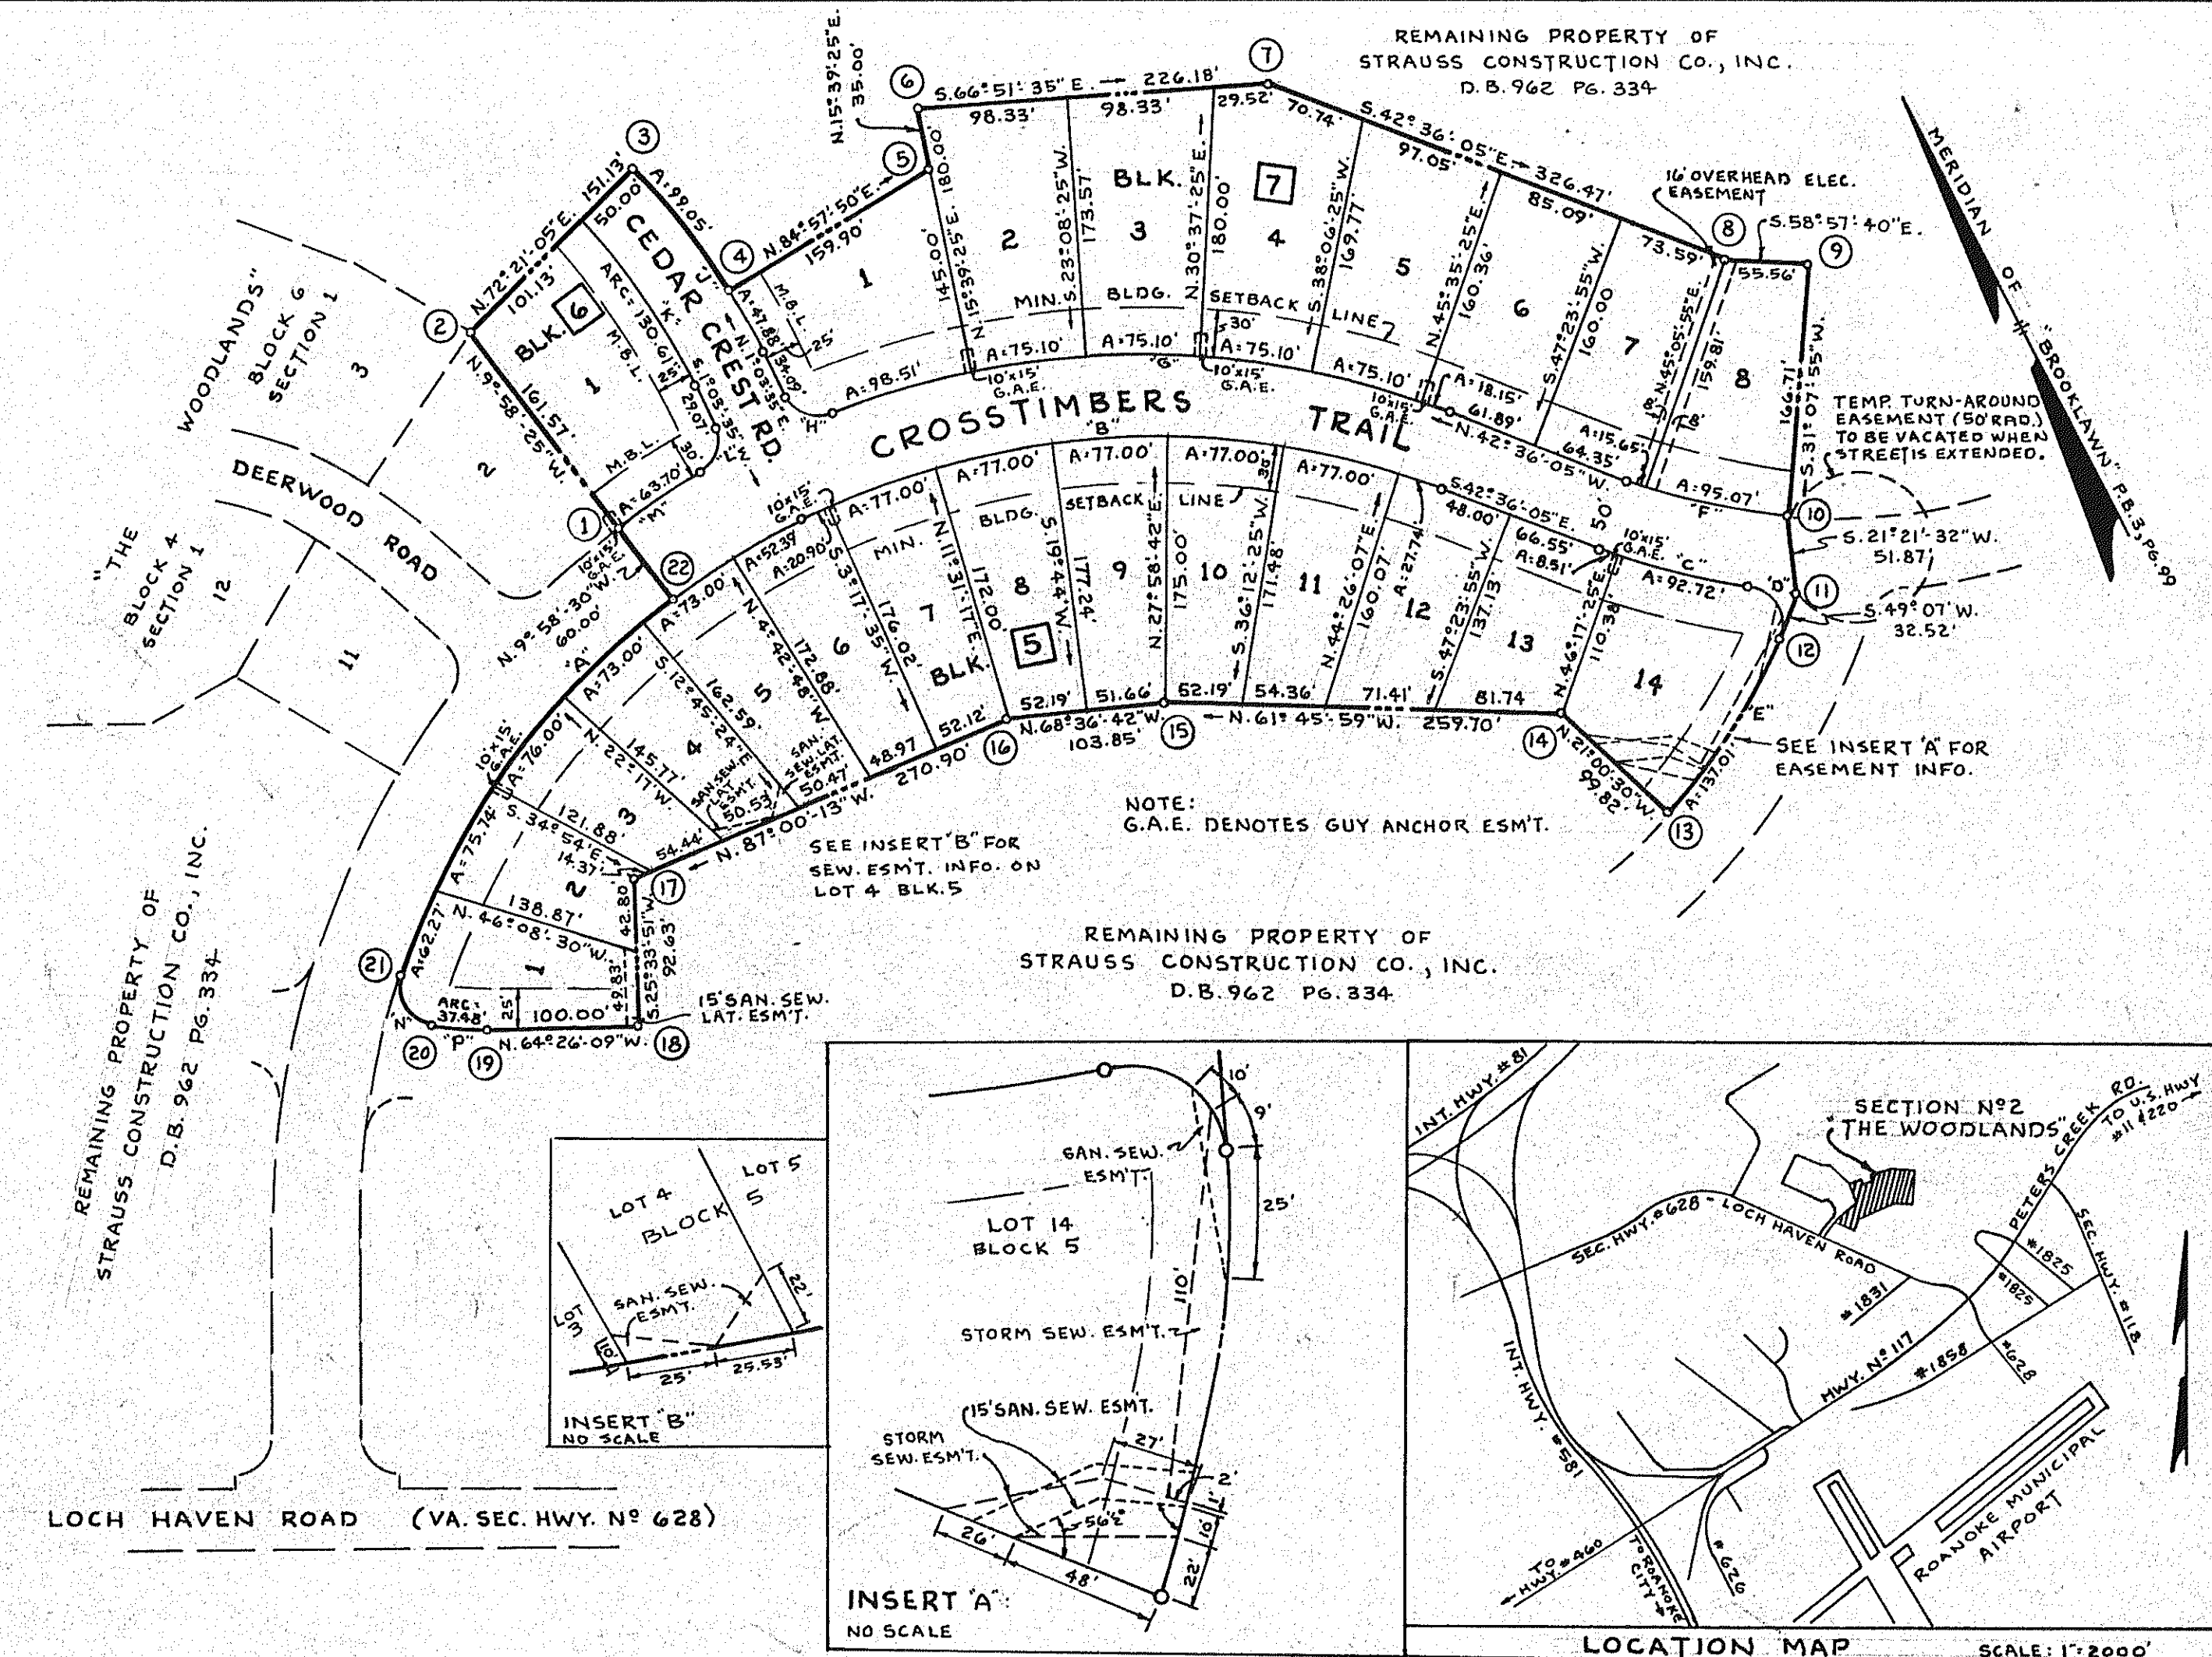

KNOW ALL MEN BY THESE PRESENTS, TO WIT:

THAT STRAUSS CONSTRUCTION CO., INC. IS THE FEE SIMPLE OWNER AND PROPRIETOR OF THE LAND SHOWN HEREON TO BE SUBDIVIDED, KNOWN AS PLAT OF SECTION 2 "THE WOODLANDS" BOUNDED BY OUTSIDE CORNERS 1 THRU 22 TO 1, INCLUSIVE, WHICH COMPRISES PART OF THE LAND CONVEYED TO SAID OWNER BY DEED FROM WILLIAM G. CREASY AND BEATRICE S. CREASY DATED DECEMBER 20, 1972, RECORDED IN THE CLERK'S OFFICE OF THE CIRCUIT COURT OF ROANOKE COUNTY, VIRGINIA, IN DEED BOOK 962 PAGE 334 AND WHICH LAND IS SUBJECT TO THE LIEN OF A CERTAIN DEED OF TRUST TO L.C. MUSGROVE AND A.T. LOYD, TRUSTEES, SECURING WILLIAM G. CREASY AND BEATRICE S. CREASY, DATED DECEMBER 20, 1972, AND RECORDED IN DEED BOOK 962 PAGE 338 IN THE AFORESAID CLERK'S OFFICE.

THE SAID OWNER CERTIFIES THAT IT HAS SUBDIVIDED THIS LAND, AS SHOWN HEREON, ENTIRELY WITH ITS OWN FREE WILL AND CONSENT AND PURSUANT TO AND IN COMPLIANCE WITH THE VIRGINIA CODE OF 1950, AS AMENDED TO DATE, AND FURTHER PURSUANT TO AND IN COMPLIANCE WITH THE COUNTY OF ROANOKE LAND SUBDIVISION ORDINANCES.

THE SAID OWNERS WITH CONSENT OF THE UNDERSIGNED TRUSTEES DO, BY VIRTUE OF THE RECORDATION OF THIS PLAT, DEDICATE IN FEE SIMPLE TO THE COUNTY OF ROANOKE ALL OF THE LAND EMBRACED WITHIN THE STREETS OF THIS SUBDIVISION AND ALL OF THE EASEMENTS ARE HEREBY DEDICATED FOR PUBLIC USE.

THE SAID OWNER DOES AS A CONDITION PRECEDENT TO THE APPROVAL OF THIS PLAT AND SUBDIVISION AND ACCEPTANCE OF THE DEDICATION OF THE STREETS, SHOWN HEREON, BY THE BOARD OF SUPERVISORS OF ROANOKE COUNTY, ON ITS OWN BEHALF AND FOR AND ON ACCOUNT OF ITS HEIRS, SUCCESSORS, DEVISEES AND ASSIGNS, SPECIFICALLY RELEASES THE COUNTY OF ROANOKE AND THE VIRGINIA DEPARTMENT OF HIGHWAYS FROM ANY AND ALL CLAIM AND CLAIMS FOR DAMAGES WHICH SUCH OWNER, ITS HEIRS, SUCCESSORS, DEVISEES AND ASSIGNS MAY OR MIGHT HAVE AGAINST THE COUNTY OR VIRGINIA DEPARTMENT OF HIGHWAYS BY REASON OF ESTABLISHING PROPER GRADE LINES ON AND ALONG SUCH STREETS AS SHOWN ON THIS PLAT OF THE LAND SUBDIVIDED (OR SUCH CHANGED STREETS AS MAY BE AGREED UPON IN THE FUTURE) AND BY REASON OF DOING NECESSARY GRADING, CUTTING OR FILLING FOR THE PURPOSE OF PLACING SUCH STREETS UPON THE PROPER GRADE AS MAY, FROM TIME TO TIME, BE ESTABLISHED BY SAID COUNTY OR VIRGINIA DEPARTMENT OF HIGHWAYS AND SAID COUNTY OR VIRGINIA DEPARTMENT OF HIGHWAYS SHALL NOT BE REQUIRED TO CONSTRUCT ANY RETAINING WALLS OR WALLS ALONG THE STREETS OR PROPERTY LINES THEREOF, OR MAINTAIN ANY EASEMENTS AS SHOWN HEREON.


IN WITNESS WHEREOF IS HEREBY PLACED THE SIGNATURE OF THE SAID CORPORATION BY M.L. STRAUSS, ITS PRESIDENT, WITH ITS CORPORATE SEAL HEREUNTO AFFIXED AND DULY ATTESTED BY SYBIL C. ANDREWS, ITS SECRETARY, AND THE SIGNATURES OF THE AFORESAID TRUSTEES, THIS THE 10th DAY OF June, 1975.

STRAUSS CONSTRUCTION CO., INC.



BY: *M.L. Strauss*
PRESIDENT

L.C. Musgrove
TRUSTEE

ATTEST: *Sybil C. Andrews*
SECRETARY

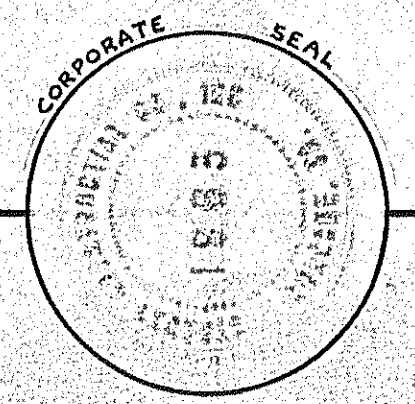

STATE OF VIRGINIA }
CITY OF ROANOKE } TO WIT:
I, *MARY J. SNIDELL* A NOTARY
PUBLIC IN AND FOR THE AFORESAID CITY AND STATE DO
HEREBY CERTIFY THAT M.L. STRAUSS AND SYBIL C.
ANDREWS, PRESIDENT AND SECRETARY, RESPECTIVELY,
OF STRAUSS CONSTRUCTION CO., INC., AND L.C. MUSGROVE
AND A.T. LOYD, TRUSTEES, WHOSE NAMES AS SUCH ARE
SIGNED TO THE FOREGOING WRITING DATED June 10, 1975,
HAS EACH PERSONALLY APPEARED BEFORE ME IN MY AFORE-
SAID CITY AND STATE AND ACKNOWLEDGED THE SAME ON
June 10, 1975
Feb. 21, 1977
MY COMMISSION EXPIRES
Mary J. Snidell
NOTARY PUBLIC

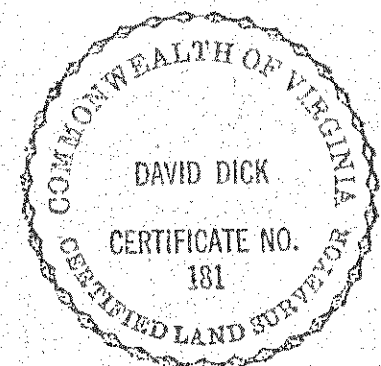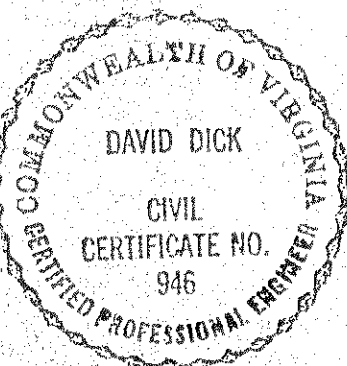

JUNE 5, 1975
I HEREBY CERTIFY THAT THIS
PLAT OF SURVEY IS CORRECT.

David Dick
CERTIFIED ENGINEER AND SURVEYOR

IN THE CLERK'S OFFICE OF THE CIRCUIT
COURT OF ROANOKE COUNTY, VIRGINIA,
THIS PLAT WITH THE CERTIFICATE OF ACK-
NOWLEDGEMENT THERETO ANNEXED IS
ADMITTED TO RECORD ON June 10, 1975, AT 2:15 O'CLOCK P.M.
TESTE: ELIZABETH STOKES

BY: *Charles W. Astor*
DEPUTY CLERK

APPROVED:~
M. J. Snidell DATE: 6/10/75
SECRETARY - ROANOKE COUNTY PLANNING COMMISSION
Lochan Meunier DATE: June 19, 75
AGENT - ROANOKE CITY PLANNING COMMISSION
Calvin J. Fearn DATE: JUNE 19, '75
CITY ENGINEER - ROANOKE, VIRGINIA

PLAT
OF
SECTION NO. 2
THE WOODLANDS
PROPERTY OF
STRAUSS CONSTRUCTION CO., INC.
ROANOKE CO. VIRGINIA
BY: DAVID DICK & ASSOCIATES
ENGINEERS & SURVEYORS
DATE: JUNE 5, 1975 *John Dick* SCALE: 1"=100'