


#75-49

CURVE DATA:

CURVE	LOT	BLK.	ANGLE	TAN.	RAD.	ARC	BEARING	DIST.
A	4	1	13° 28' 37"	67.94	575.00	135.25	N. 22° 40' 32" W.	134.94
A	3	1	14° 01' 19"	70.71	575.00	140.72	N. 8° 55' 34" W.	140.37
A	2	1	13° 57' 01"	70.35	575.00	140.00	N. 5° 03' 36" E.	139.65
A	1	1	5° 43' 03"	28.71	575.00	57.38	N. 14° 53' 38" E.	57.36
TOT. A			47° 10' 00"	251.01	575.00	473.35	N. 5° 49' 50" W.	460.09
B	1	1	13° 41' 02"	39.00	325.00	77.62	N. 10° 54' 39" E.	77.43
REM. B			76° 18' 58"	255.37	325.00	432.89	N. 34° 05' 21" W.	401.59
TOT. B			90° 00' 00"	325.00	325.00	510.51	N. 27° 14' 50" W.	459.62
C	6	1	38° 10' 30"	66.26	191.48	127.58	S. 16° 57' 45" W.	125.23
D	5	1	12° 53' 32"	112.98	1000.00	225.01	S. 4° 19' 16" W.	224.54
E	8	2	9° 13' 40"	84.74	1050.00	169.11	N. 2° 29' 20" E.	168.92
F	8	2	38° 10' 30"	48.96	141.48	94.27	N. 16° 57' 45" E.	92.53

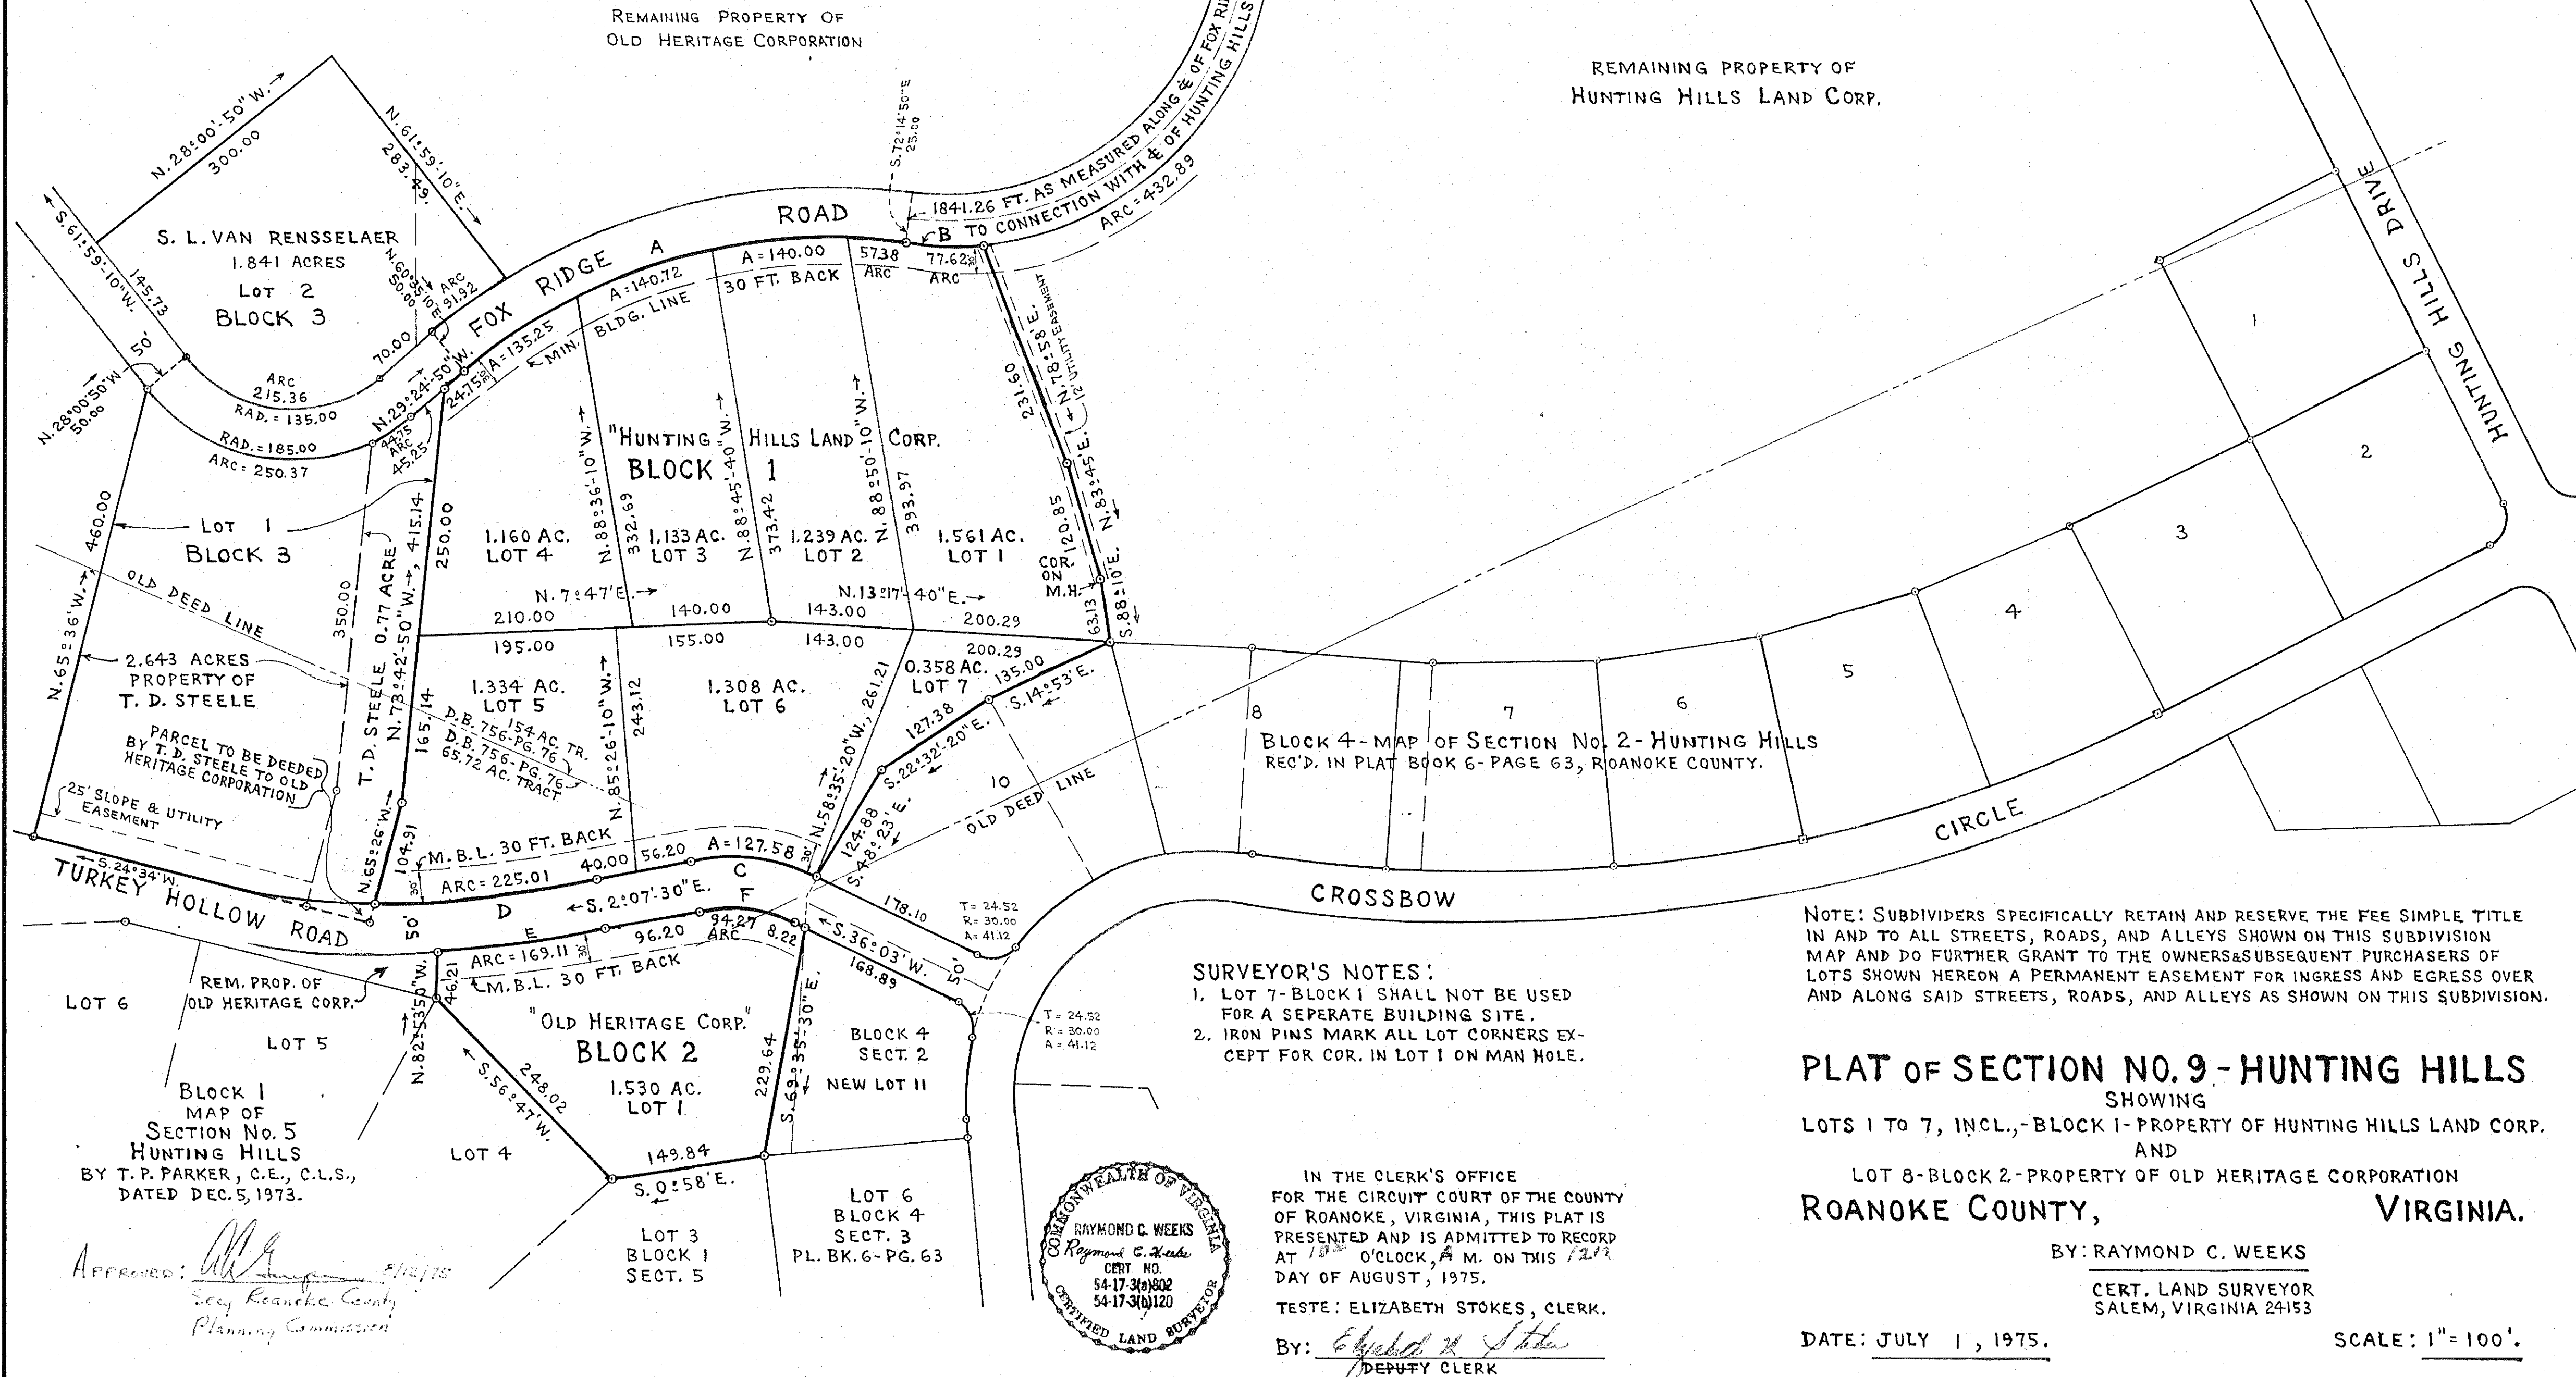

SURVEYOR'S NOTES:

- LOT 7-BLOCK 1 SHALL NOT BE USED FOR A SEPERATE BUILDING SITE.
- IRON PINS MARK ALL LOT CORNERS EXCEPT FOR COR. IN LOT 1 ON MAN HOLE.

NOTE: SUBDIVIDERS SPECIFICALLY RETAIN AND RESERVE THE FEE SIMPLE TITLE IN AND TO ALL STREETS, ROADS, AND ALLEYS SHOWN ON THIS SUBDIVISION MAP AND DO FURTHER GRANT TO THE OWNERS&SUBSEQUENT PURCHASERS OF LOTS SHOWN HEREON A PERMANENT EASEMENT FOR INGRESS AND EGRESS OVER AND ALONG SAID STREETS, ROADS, AND ALLEYS AS SHOWN ON THIS SUBDIVISION.

PLAT OF SECTION NO. 9 - HUNTING HILLS
SHOWING
LOTS 1 TO 7, INCL., -BLOCK 1-PROPERTY OF HUNTING HILLS LAND CORP.
AND
LOT 8-BLOCK 2-PROPERTY OF OLD HERITAGE CORPORATION
ROANOKE COUNTY, VIRGINIA.

BY: RAYMOND C. WEEKS

CERT. LAND SURVEYOR
SALEM, VIRGINIA 24153


DATE: JULY 1, 1975.

SCALE: 1" = 100'.

IN THE CLERK'S OFFICE
FOR THE CIRCUIT COURT OF THE COUNTY
OF ROANOKE, VIRGINIA, THIS PLAT IS
PRESENTED AND IS ADMITTED TO RECORD
AT 10 O'CLOCK, A. M. ON THIS 12TH
DAY OF AUGUST, 1975.

TESTE: ELIZABETH STOKES, CLERK.

By: *Elizabeth Stokes*
DEPUTY CLERK

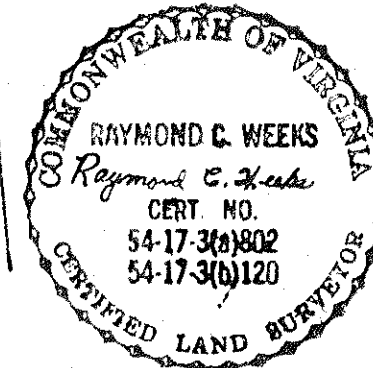

APPROVED: *[Signature]*
Secy Roanoke County
Planning Commission