

#75-49

CURVE DATA:

CURVE	LOT	BLK.	ANGLE	TAN.	RAD.	ARC	BEARING	DIST.
A	4	1	13° 28' 37"	67.94	575.00	135.25	N. 22° 40' 32" W.	134.94
A	3	1	14° 01' 19"	70.71	575.00	140.72	N. 8° 55' 34" W.	140.37
A	2	1	13° 57' 01"	70.35	575.00	140.00	N. 5° 03' 36" E.	139.65
A	1	1	5° 43' 03"	28.71	575.00	57.38	N. 14° 53' 38" E.	57.36
TOT. A			47° 10' 00"	251.01	575.00	473.35	N. 5° 49' 50" W.	460.09
B	1	1	13° 41' 02"	39.00	325.00	77.62	N. 10° 54' 39" E.	77.43
REM. B			76° 18' 58"	255.37	325.00	432.89	N. 34° 05' 21" W.	401.59
TOT. B			90° 00' 00"	325.00	325.00	510.51	N. 27° 14' 50" W.	459.62
C	6	1	38° 10' 30"	66.26	191.48	127.58	S. 16° 57' 45" W.	125.23
D	5	1	12° 53' 32"	112.98	1000.00	225.01	S. 4° 19' 16" W.	224.54
E	8	2	9° 13' 40"	84.74	1050.00	169.11	N. 2° 29' 20" E.	168.92
F	8	2	38° 10' 30"	48.96	141.48	94.27	N. 16° 57' 45" E.	92.53

REMAINING PROPERTY OF
OLD HERITAGE CORPORATION


THE UNDERSIGNED RATIFY AND CONFIRM
THIS MAP AND LEGENDS THEREON.

HUNTING HILLS LAND CORPORATION
BY: Samuel A. Williams, PRESIDENT

OLD HERITAGE CORPORATION
BY: Samuel A. Williams, PRESIDENT

REMAINING PROPERTY OF
HUNTING HILLS LAND CORP.

CAPTION LEGAL REFERENCE:
SEE D.B. 876 PG. 61 FOR CONVEYANCE OF 33.4 ACRES TO
HUNTING HILLS LAND CORPORATION BY OLD HERITAGE
CORPORATION.

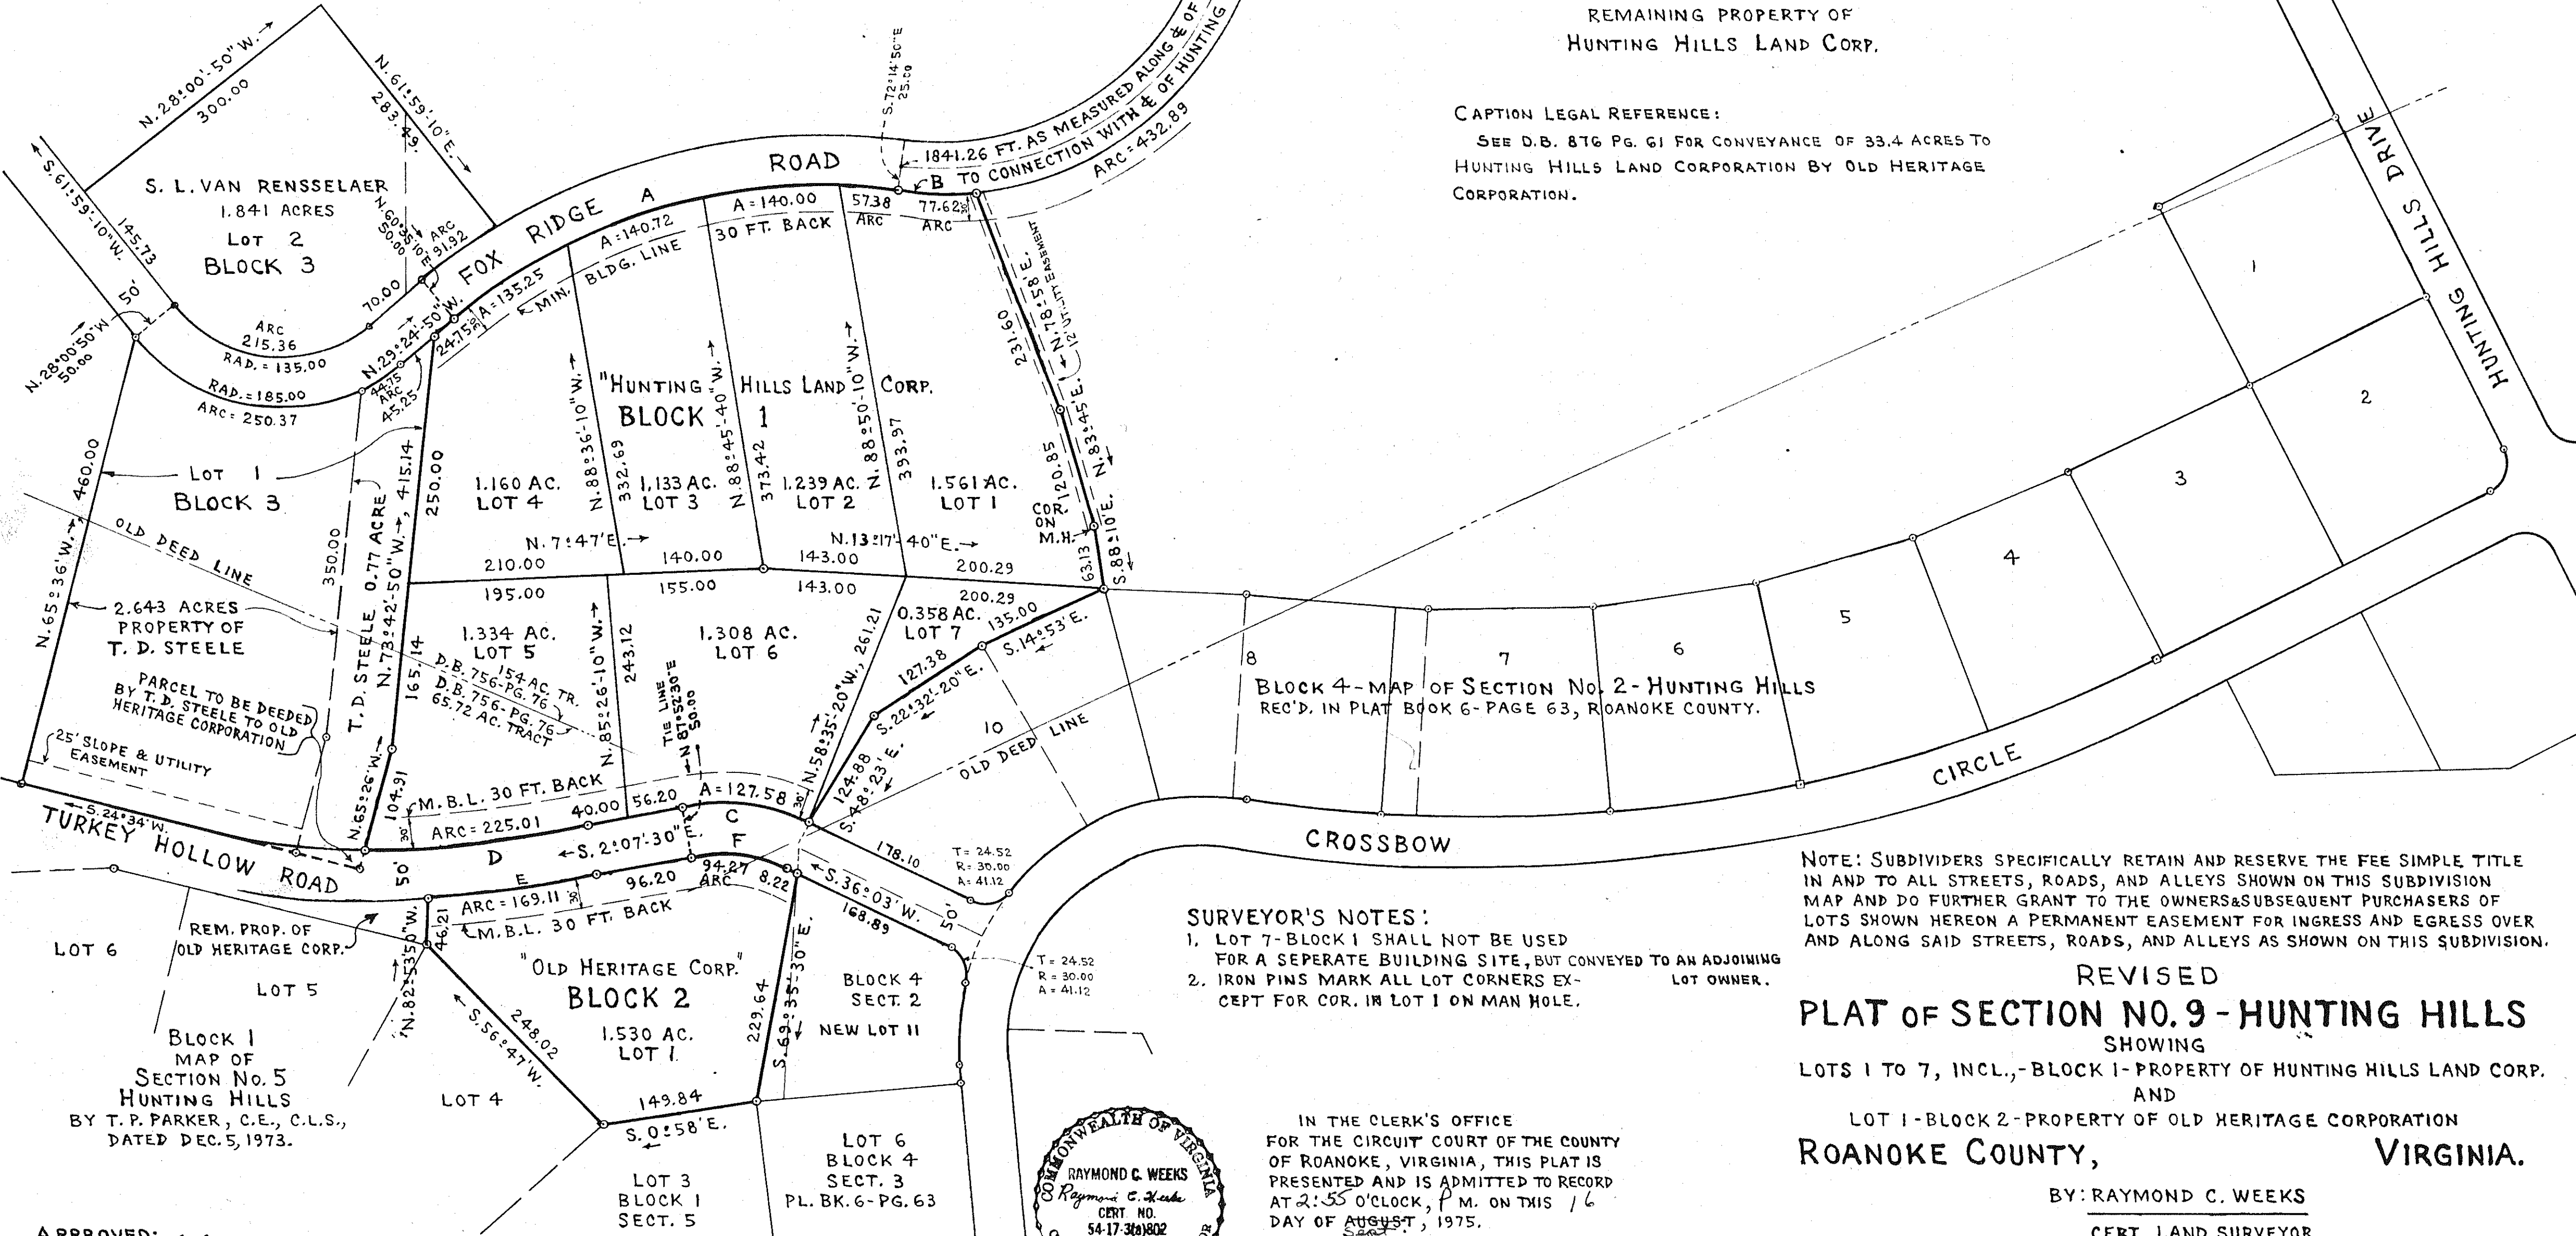

SURVEYOR'S NOTES:
1. LOT 7-BLOCK 1 SHALL NOT BE USED
FOR A SEPARATE BUILDING SITE, BUT CONVEYED TO AN ADJOINING
LOT OWNER.
2. IRON PINS MARK ALL LOT CORNERS EX-
CEPT FOR COR. IN LOT 1 ON MAN HOLE.

NOTE: SUBDIVIDERS SPECIFICALLY RETAIN AND RESERVE THE FEE SIMPLE TITLE
IN AND TO ALL STREETS, ROADS, AND ALLEYS SHOWN ON THIS SUBDIVISION
MAP AND DO FURTHER GRANT TO THE OWNERS & SUBSEQUENT PURCHASERS OF
LOTS SHOWN HEREON A PERMANENT EASEMENT FOR INGRESS AND EGRESS OVER
AND ALONG SAID STREETS, ROADS, AND ALLEYS AS SHOWN ON THIS SUBDIVISION.


REVISED
PLAT OF SECTION NO. 9 - HUNTING HILLS
SHOWING
LOTS 1 TO 7, INCL., - BLOCK 1 - PROPERTY OF HUNTING HILLS LAND CORP.
AND
LOT 1 - BLOCK 2 - PROPERTY OF OLD HERITAGE CORPORATION
ROANOKE COUNTY,
VIRGINIA.

BY: RAYMOND C. WEEKS
CERT. LAND SURVEYOR
SALEM, VIRGINIA 24153

DATE: SEPT. 12, 1975.

SCALE: 1" = 100'

APPROVED: Raymond C. Weeks
SECRETARY OF ROANOKE COUNTY PLANNING COMMISSION
DATE: 9/16/75

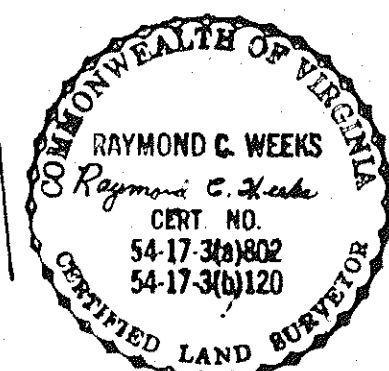

IN THE CLERK'S OFFICE
FOR THE CIRCUIT COURT OF THE COUNTY
OF ROANOKE, VIRGINIA, THIS PLAT IS
PRESENTED AND IS ADMITTED TO RECORD
AT 2:55 O'CLOCK, P.M. ON THIS 16
DAY OF AUGUST, 1975.
TESTE: ELIZABETH STOKES, CLERK.
BY: Clarence W. Ribber
DEPUTY CLERK