



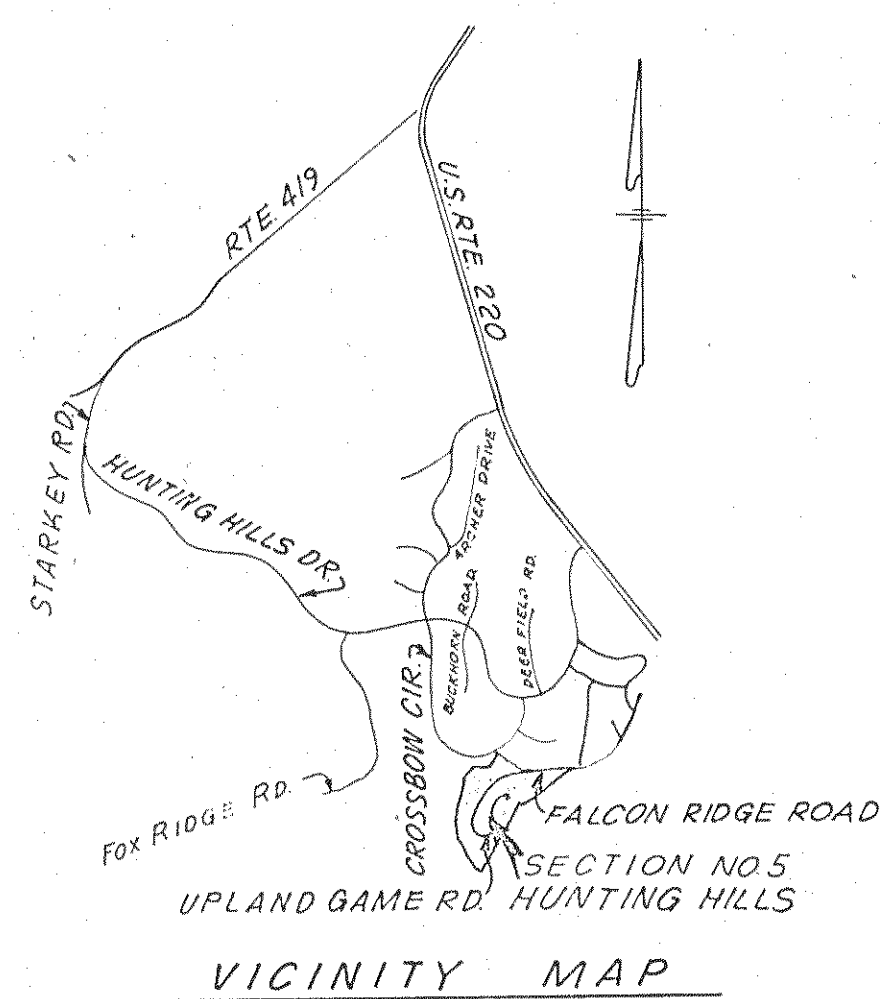


NOTE: SUBDIVIDERS SPECIFICALLY RETAIN AND RESERVE THE FEE SIMPLE TITLE IN AND TO ALL STREETS, ROADS, AND ALLEYS SHOWN ON THIS SUBDIVISION MAP AND DO FURTHER GRANT TO THE OWNERS & SUBSEQUENT PURCHASERS OF LOTS SHOWN HEREON A PERMANENT EASEMENT FOR INGRESS & EGRESS OVER AND ALONG SAID STREETS, ROADS, AND ALLEYS AS SHOWN ON THIS SUBDIVISION.

In the Clerks Office for the Circuit Court of the County of Roanoke, Virginia, this Plat is Presented and is Admitted to Record at 11:00 o'clock, A.M. on this 7 day of Dec, 1975.


TESTE: ELIZABETH STOKES, CLERK.

BY: Claudine A. Allen
Deputy Clerk

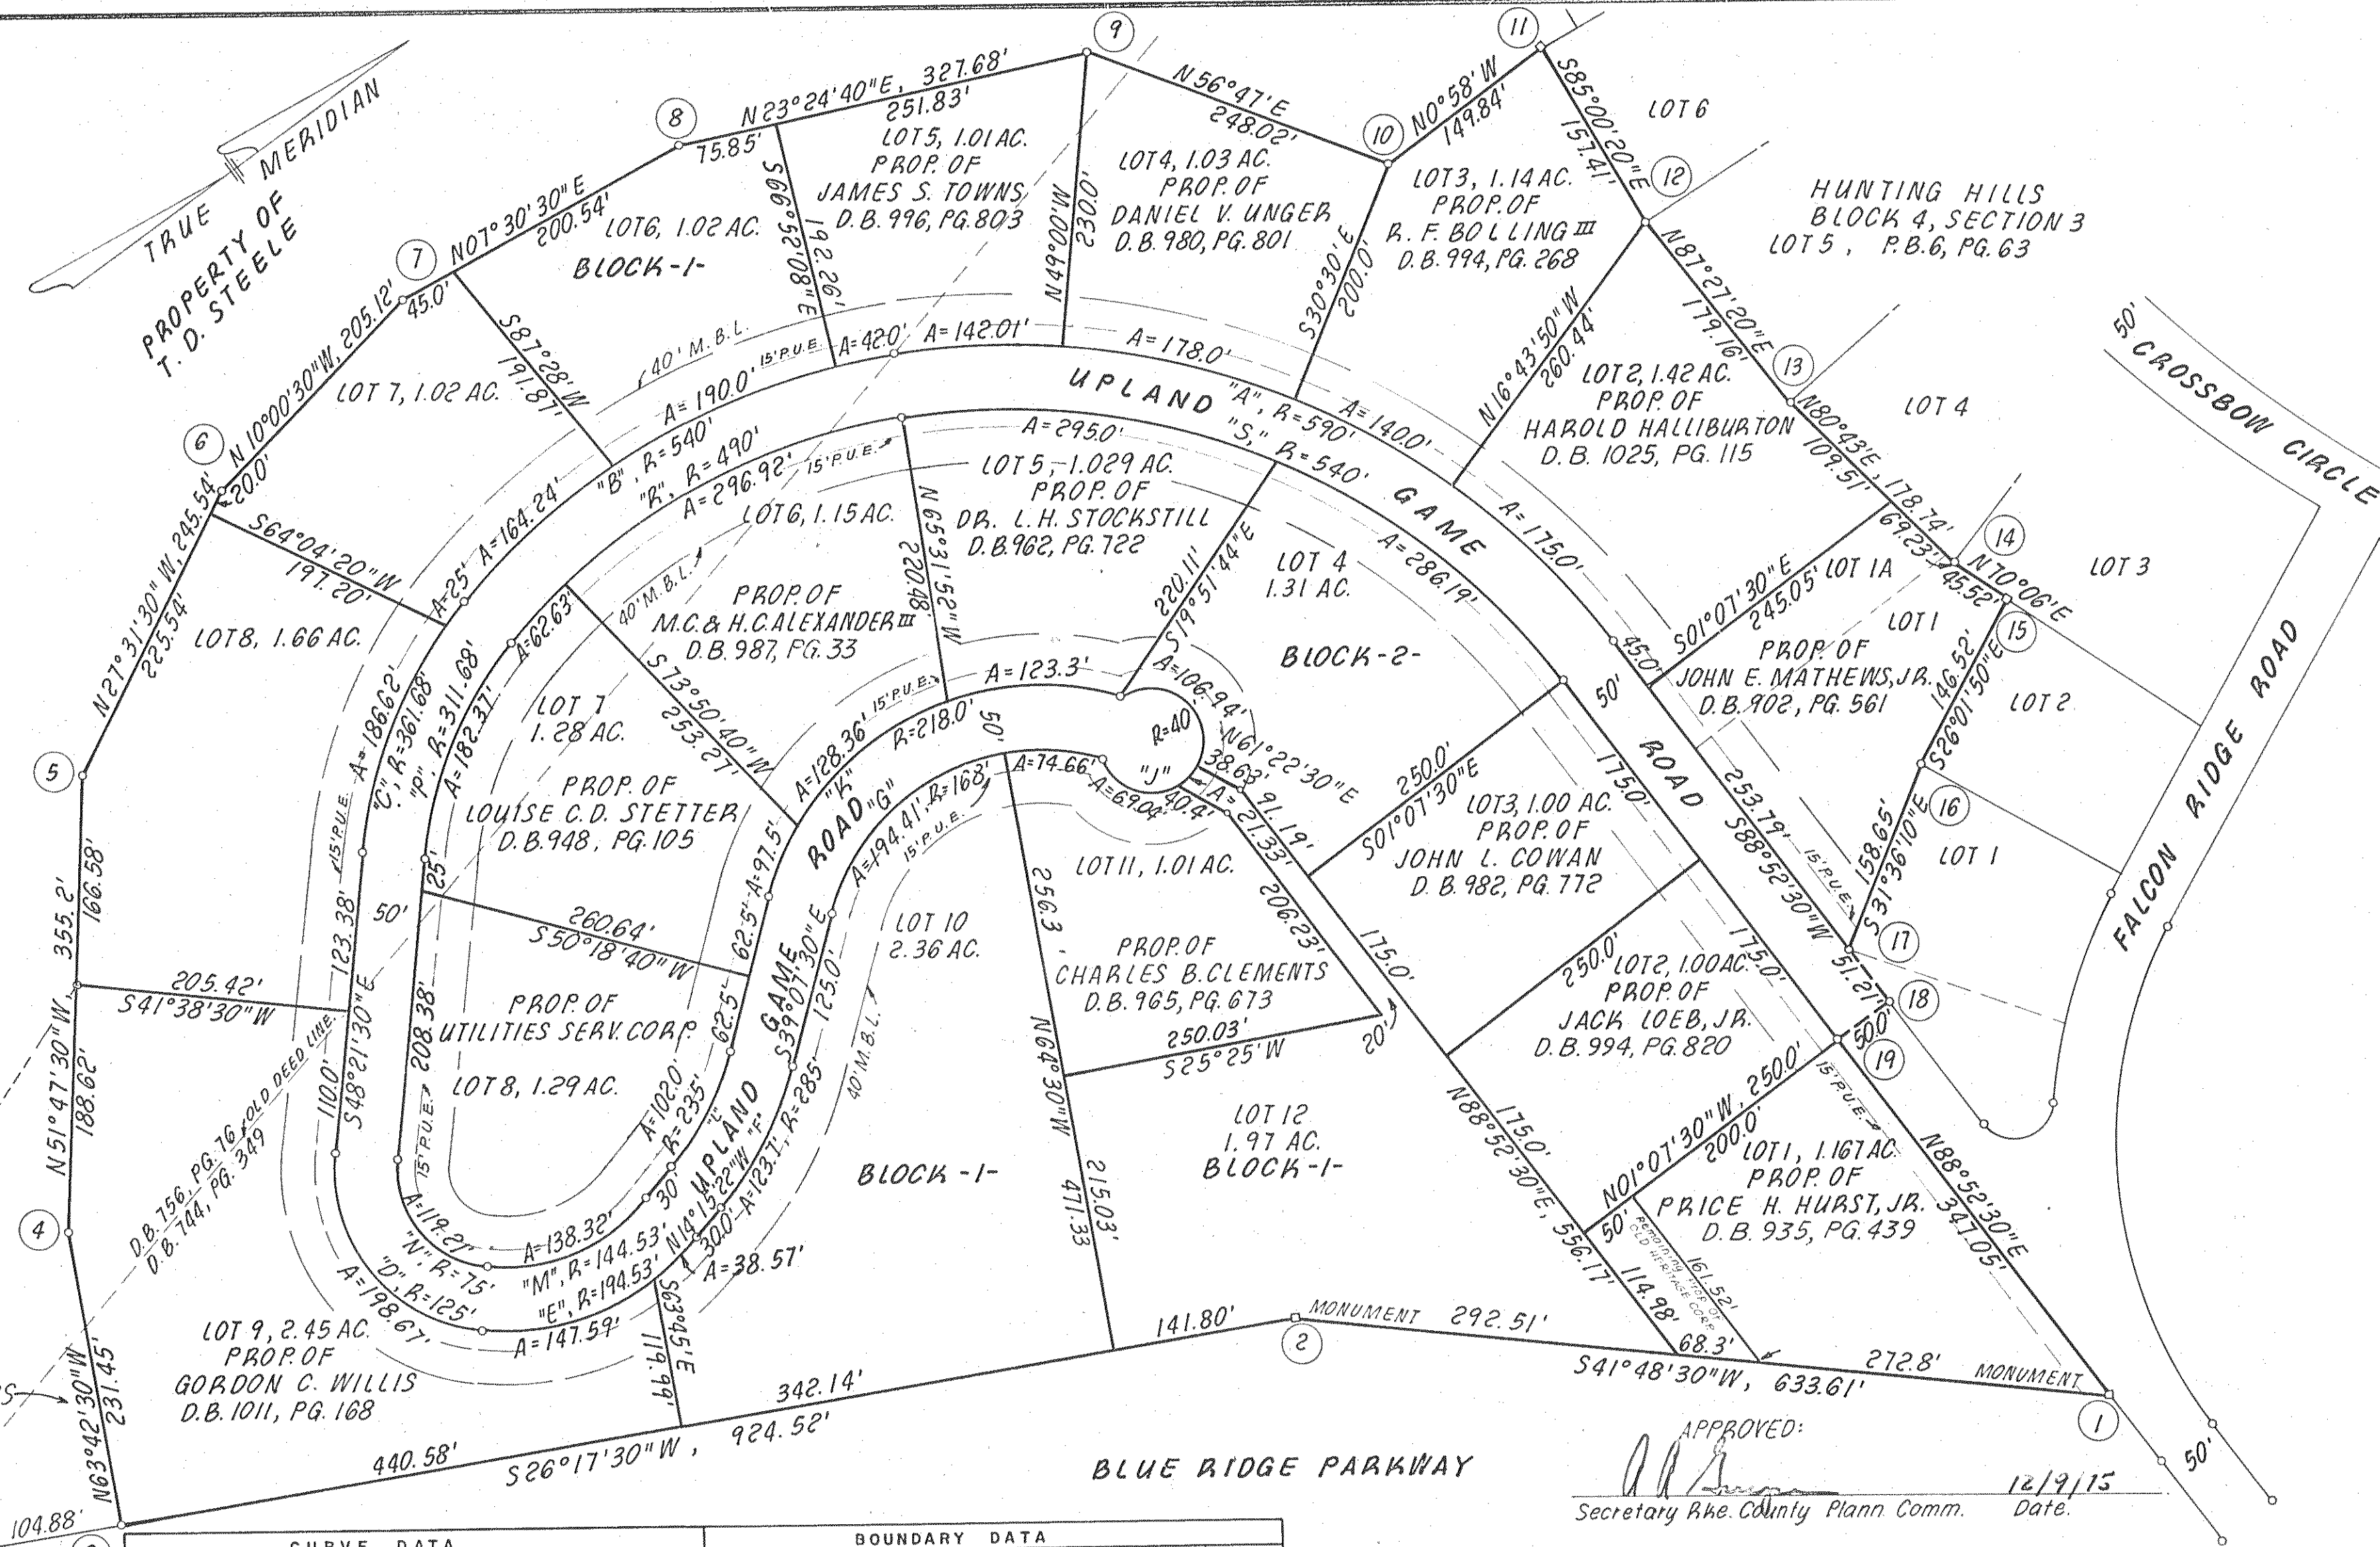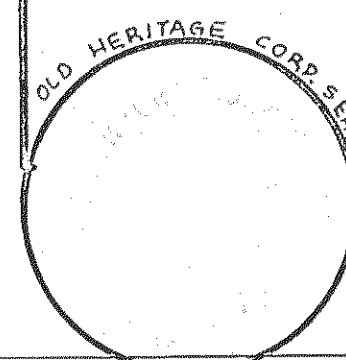

CURVE DATA										BOUNDARY DATA									
CUR. LOT	BLK.	DELTA	TAN.	RAD.	ARC.	CHD. BEARING	DIST.	COR.	BEARING	DIST.	NORTH	SOUTH	EAST	WEST					
A 2	1	16°59'40"	88.15	590.0	175.0	S80°22'40"W	174.36	1-2	S 47°48'30"W	633.67	422.80			422.370					
A 3	1	13°35'44"	70.33	590.0	140.0	S65°04'58"W	139.67	2-3	S 26°42'30"W	231.75	102.652			409.508					
A 4	1	17°07'09"	89.68	590.0	178.0	S49°47'59"W	177.30	3-4	N 63°42'30"W	231.75	102.652			207.176					
A 5	1	18°47'26"	71.35	590.0	142.0	N34°06'15"E	141.67	4-5	N 51°47'30"W	355.2	219.699			219.104					
A 6	1	16°33'59"	352.17	590.0	635.0	S58°02'30"E	604.80	5-6	N 27°31'30"W	215.54	217.747			113.479					
A 7	1	04°22'25"	210.1	540.0	42.0	N24°58'50"E	41.99	6-7	N 10°20'30"W	205.12	201.499			356.648					
B 5	1	20°09'34"	95.99	540.0	190.0	N12°40'21"E	189.02	7-8	N 07°30'30"E	245.54	243.455								
B 6	1	17°25'35"	82.76	540.0	164.24	N08°07'13"W	163.61	8-9	N 33°24'40"E	321.68	300.705			32.085					
B 7	1	17°25'35"	82.76	540.0	164.24	N08°07'13"W	163.61	9-10	N 56°47'00"E	248.02	135.867			207.196					
B 8	1	42°02'32"	207.52	540.0	396.24	S06°11'16"W	387.41	10-11	N 0°58'00"W	149.84	149.819			2.528					
C 7	1	03°57'42"	12.90	361.68	23.0	N16°48'51"W	25.0	11-12	S 85°00'20"E	157.41	13.704	156.812							
C 8	1	23°33'45"	95.44	361.68	186.62	N33°34'36"W	184.56	12-13	N 87°27'20"E	179.16	7.954	178.783							
C 9	1	33°31'30"	108.94	361.68	211.68	S31°35'45"E	208.62	13-14	N 80°43'00"E	178.74	28.834	176.397							
D 9	1	91°03'57"	127.35	125.0	198.67	N86°06'32"E	178.41	14-15	N 70°06'00"E	45.52	15.494	42.505							
E 9	1	43°28'12"	77.55	194.53	147.59	N18°50'28"E	144.07	15-16	S 26°42'30"W	231.75	102.652	131.651	64.300						
E 10	1	11°21'43"	19.35	194.53	38.57	N08°34'29"W	38.51	16-17	S 21°36'10"E	158.65	135.122	83.137							
E 10 T	1	54°48'55"	100.9	194.53	186.16	N13°09'35"E	173.84	17-18	N 88°52'30"E	51.21	1.005	51.200							
F 10	1	24°52'09"	62.86	285.0	123.7	N26°41'28"W	122.73	18-19	S 01°07'30"E	50.0	49.990	0.982							
G 10	1	66°18'14"	109.73	168.0	194.41	N05°58'23"W	183.74	19-1	N 88°52'30"E	347.05	6.814	346.785							
G 11	1	25°27'50"	37.96	168.0	74.66	N39°54'39"E	74.05												
G 11 T	1	91°46'04"	173.26	168.0	269.07	N06°45'32"E	241.22												
J 11	1	98°53'34"	46.74	40.0	69.04	N5°43'07"E	60.78												
J 11 T	1	30°33'15"	10.92	40.0	21.33	S10°12'37"E	21.08												
K 4	2	15°31'10"	167.81	40.0	106.94	N77°55'10"E	77.82												
K 5	2	32°24'23"	63.35	218.0	123.3	S36°26'26"W	121.66												
K 6	2	33°44'10"	66.10	218.0	128.36	S03°22'07"W	126.52												
K 7	2	25°37'31"	49.57	218.0	97.50	S26°18'45"E	96.69												
K 7 T	2	91°46'04"	224.83	218.0	349.16	S06°45'32"W	313.02												
L 8	2	24°52'08"	91.82	235.0	102.0	S28°41'26"E	101.20												
M 8	2	54°48'55"	74.97	144.53	136.32	S13°09'35"W	133.10												
N 8	2	91°03'57"	76.41	75.0	119.21	S86°06'32"W	107.05												
P 7	2	33°31'30"	93.88	311.68	182.37	N31°35'45"W	179.78												
R 7	2	07°19'24"	31.36	490.0	62.63	N11°10'20"W	62.59												
R 6	2	34°43'08"	153.17	490.0	296.92	N08°50'55"E	292.40												
R 7 T	2	42°02'32"	188.30	490.0	369.55	N08°51'16"E	351.54												
S 4	2	30°21'58"	146.54	540.0	286.19	N73°41'31"E	282.86												
S 4 T	2	61°39'59"	322.33	540.0	581.19	N58°02'30"W	553.54												

I, Hereby Certify That this Plat of Survey is Correct.
J. P. Parker
State Certified Engr. & Surveyor

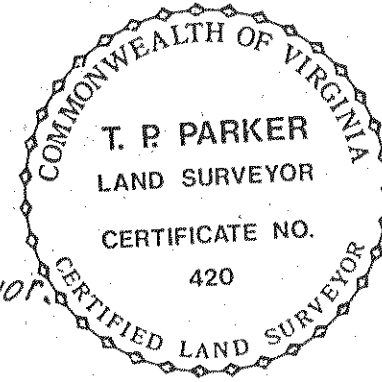

APPROVED:
Secretary Roanoke County Plann. Comm. Date: 12/9/15

The undersigned ratifies and confirms this map and ledgends.

OLD HERITAGE CORPORATION

By: Gordon C. Willis 10-16-75
Gordon C. Willis, President Date:

MAP OF
SECTION NO. 5
HUNTING HILLS
PROPERTY OF OLD HERITAGE CORPORATION
ROANOKE COUNTY, VIRGINIA
CAVE SPRING MAGISTERIAL DISTRICT
BY: T. P. PARKER & SON
ENGRS. & SURVEYORS
SALEM, VIRGINIA

DATE: SEPT. 10, 1975 SCALE: 1" = 100'