
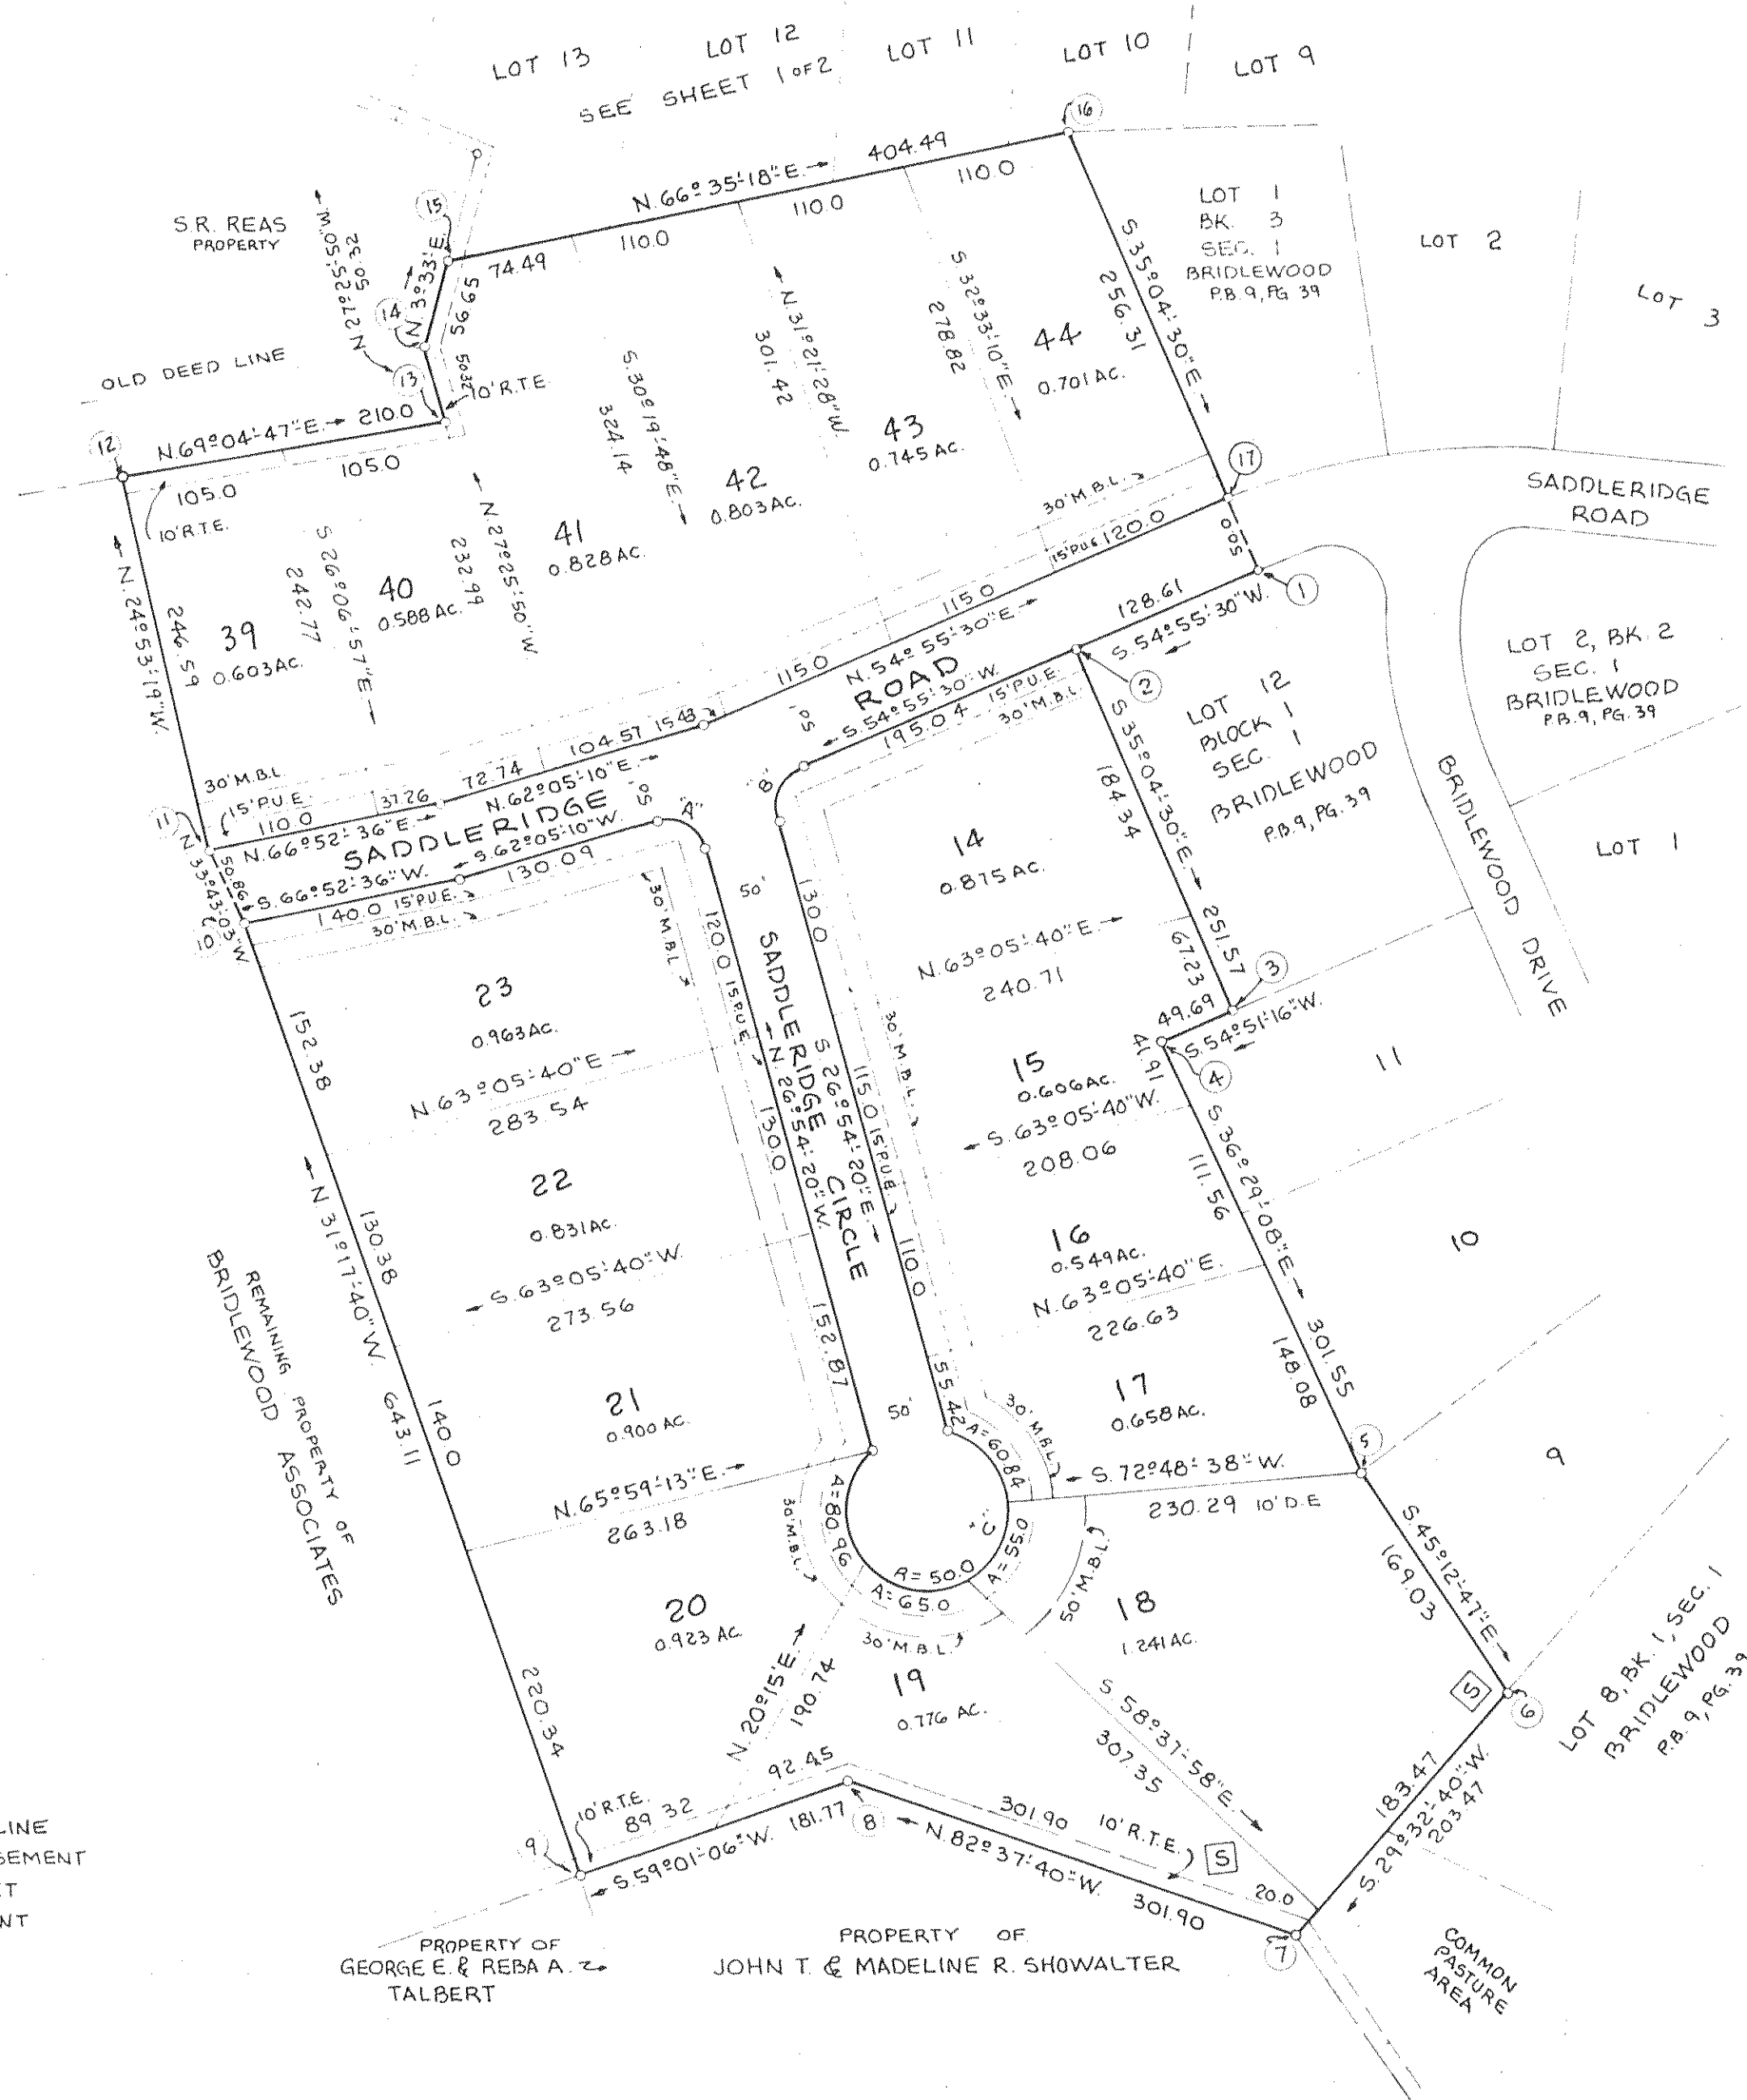


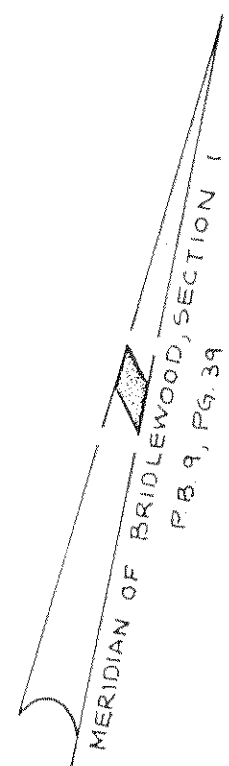


CURVE					DATA				
STATION	LOT	BLOCK	DELTA	TAN	RAD	ARC	CHORD	BEARING	DIST.
A	23	1	91°00'30"	25.44	25.00	39.11	N 72°24'35"W		35.67
B	14		81°44'50"	21.67	25.00	35.71	S 14°00'35"W		32.15
C	17	1	69°42'58"	34.83	50.0	60.84	S 52°02'51"E		57.15
C	18	1	63°01'31"	30.66	50.0	55.0	S 14°19'23"W		52.27
C	19	1	74°29'04"	38.01	50.0	65.0	S 83°04'40"W		60.52
C	20	1	92°46'28"	52.98	50.0	80.96	N 13°11'33"W		72.40
C	TOTAL		300°00'00"		50.0	261.80	N 63°05'40"E		50.0

BOUNDARY					DATA				
CORNER	BEARING	DISTANCE	NORTH	SOUTH	EAST	WEST			
1-2	S 54°55'30"W	128.61		73.91		105.25			
2-3	S 35°04'30"E	251.57		205.89	144.56				
3-4	S 54°51'16"W	49.69		28.60		40.63			
4-5	S 36°29'08"E	301.55		242.45	179.31				
5-6	S 45°12'47"E	169.03		119.08	111.97				
6-7	S 29°32'40"W	203.47		177.01		100.33			
7-8	N 82°37'40"W	301.90	38.74			299.40			
8-9	S 59°01'06"W	181.77		93.57		155.84			
9-10	N 31°17'40"W	643.11	549.54			334.06			
10-11	N 33°43'03"W	50.86	42.31			28.23			
11-12	N 24°53'19"W	246.59	223.69			103.78			
12-13	N 69°04'47"E	210.0	74.98		196.16				
13-14	N 27°25'50"W	50.32	44.66			23.18			
14-15	N 3°33'E	56.65	56.54		3.51				
15-16	N 66°35'18"E	404.49	160.72		371.19				
16-17	S 35°04'20"E	256.31		209.76	147.29				
17-1	S 35°04'20"E	50.0		40.92	28.73				
TOTALS			1191.18	1191.19	1190.72	1190.70			

BOUNDARY CONTAINED IN SHEET 2 OF 2 = 14.053 ACRES

NOTE:
ALL LOT LINES AND CENTERLINES OF HOLLOWES
ARE SUBJECT TO A 15' DRAINAGE EASEMENT.

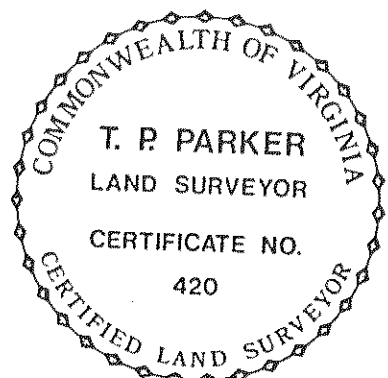

- LEGEND
- M.B.L. - MINIMUM BUILDING LINE
 - P.U.E. - PUBLIC UTILITY EASEMENT
 - D.E. - DRAINAGE EASEMENT
 - R.T.E. - RIDING TRAIL EASEMENT
 - [S] - STABLE LOT

I, HEREBY CERTIFY THAT THIS
PLAT OF SURVEY IS CORRECT.
T. P. Parker
STATE CERTIFIED ENGR & SURVEYOR

SHEET 2 OF 2
MAP OF
SECTION 2
BRIDLEWOOD
PROPERTY OF
BRIDLEWOOD ASSOCIATES
CAVE SPRING MAGISTERIAL DISTRICT
ROANOKE COUNTY, VIRGINIA
SCALE: 1"=100' APRIL 28, 1976

T. P. PARKER & SON
ENGINEERS & SURVEYORS