




CURVE		DATA						
CURVE	LOT	DELTA	TAN.	RAD.	ARC	CHORD	GR.	DIS.
A	3	1° 52' 42"	25.0	1525.0	50.0	N.81°05'01"W		49.99
A	1	2° 30' 20"	35.13	1525.0	70.24	N.78°19'30"W		70.23
A	1	5° 30' 50"	73.44	1525.0	146.76	N.74°44'55"W		146.70
A	TOT	10° 01' 52"	133.84	1525.0	267.0	N.77°00'26"W		266.65
B	1	87° 44' 40"	24.03	25.0	38.28	S.64°08'10"E		34.65
C	1	86° 31' 56"	23.53	25.0	37.76	N.23°00'08"W		34.27
D	3	51° 19' 04"	19.22	40.0	35.83	S.71°34'52"E		34.64
E	3	59° 25' 48"	22.83	40.0	41.49	S.67°36'10"E		39.66
E	2	85° 56' 38"	37.26	40.0	60.0	S.5°05'03"E		54.53
E	1	85° 56' 38"	37.26	40.0	60.0	N.88°58'19"W		54.53
E	TOT	231° 19' 04"	400	161.49	S.44°00'W			72.11
F	16	95° 53' 32"	27.71	25.0	41.84	N.68°12'36"E		31.13
G	16	28° 08' 26"	40.10	160.0	78.58	S.34°20'03"E		77.80
H	1	20° 16' 54"	39.12	218.67	77.42	S.56°08'27"E		77.01
J	16	17° 50' 38"	26.48	168.65	52.53	N.54°55'19"W		52.32

BOUNDARY		DATA			
CORNER	BEARING	DIST	NORTH	SOUTH	EAST
1-2	N.19°40'48"W	375.69	353.75		126.52
2-3	N.42°01'28"E	222.06			148.66
3-4	N.79°42'18"E	356.0	63.62		350.27
4-5	S.37°00'W	56.13		44.83	33.78
5-6	S.22°51'32"E	256.85		236.68	99.78
6-7	S.34°20'03"E	77.80		64.24	43.87
7-8	S.20°15'50"W	299.92		281.36	103.88
8-9	S.64°08'10"E	34.65		15.12	31.18
9-1	N.77°00'26"W	266.65	59.95		259.82
TOTALS			642.28	642.23	598.91


BOUNDARY CONTAINS 556 ACRES

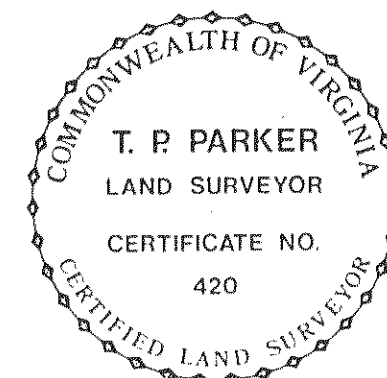

I, HEREBY CERTIFY THAT THIS PLAT OF SURVEY IS CORRECT.
T. P. Parker
STATE CERT. LAND SURVEYOR

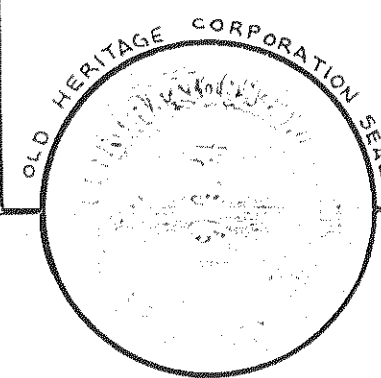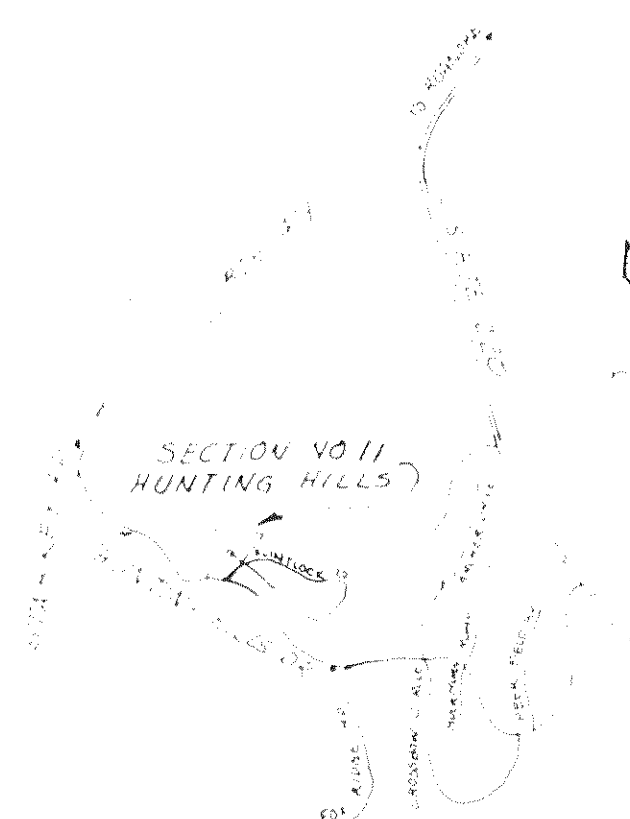

LEGEND
M.B.L. - MINIMUM BUILDING LINE
P.U.E. - PUBLIC UTILITY EASEMENT

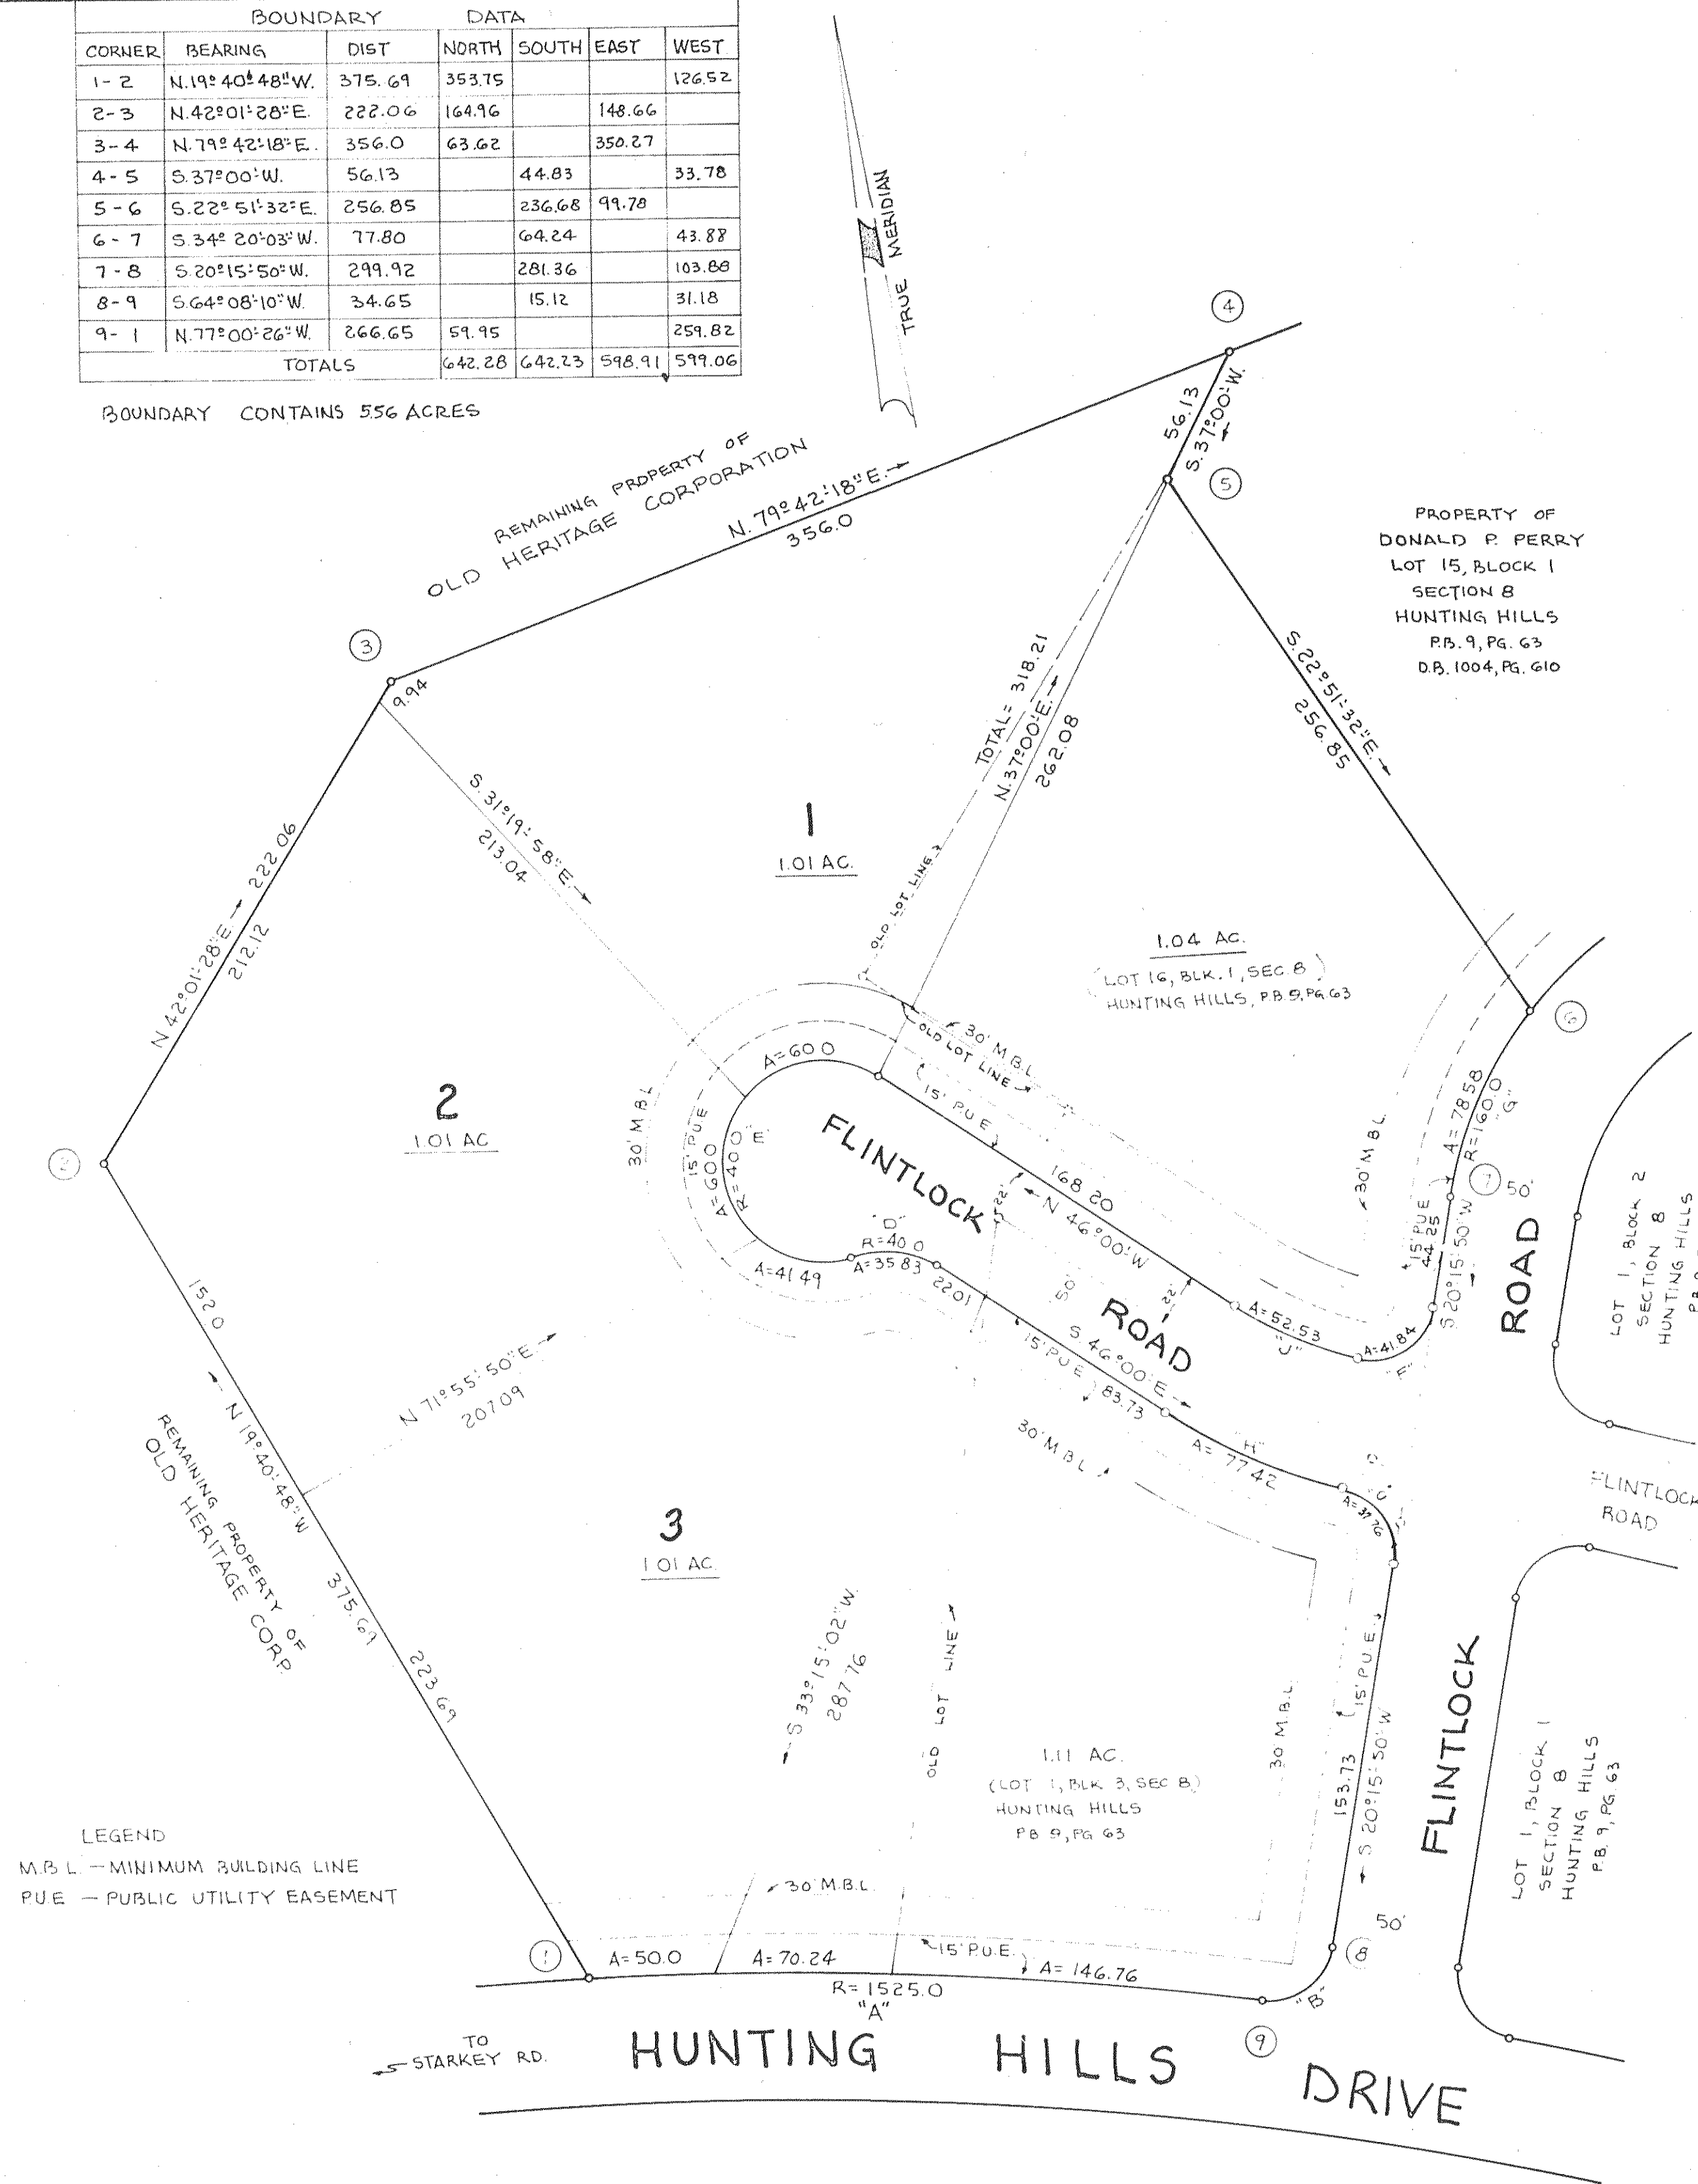

NOTE: SUBDIVIDERS SPECIFICALLY RETAIN AND RESERVE THE FEE SIMPLE TITLE IN ALL THE STREETS, ROADS, AND ALLEYS SHOWN ON THIS SUBDIVISION MAP AND DO FURTHER GRANT TO THE OWNERS AND SUBSEQUENT PURCHASERS OF LOTS SHOWN HEREON, A PERMANENT EASEMENT FOR INGRESS AND EGRESS OVER AND ALONG SAID STREETS, ROADS, AND ALLEYS, AS SHOWN ON THIS SUBDIVISION.

THE UNDERSIGNED RATIFIES AND CONFIRMS THIS MAP AND LEGENDS.

OLD HERITAGE CORPORATION

BY: Gordon C. Willis 12/17/76
GORDON C. WILLIS, PRESIDENT DATE

APPROVED:

[Signature] 12-28-76
SECRETARY, ROANOKE CO. PLANN. COMM. DATE

NOTE: SECTION 11 - HUNTING HILLS CONTAINS ALL OF LOT 1, BLOCK 3 AND LOT 16, B.K. 1, SECTION 8, HUNTING HILLS AS RECORDED IN P.B. 9, P.G. 63, INCLUDING A PORTION OF A 50' ROADWAY NOW VACATED BY OLD HERITAGE CORPORATION AND ADDITIONAL 4.40 ACRE TRACT FROM REMAINING LAND OWNED BY OLD HERITAGE CORPORATION.

IN THE CLERK'S OFFICE FOR THE CIRCUIT COURT OF THE COUNTY OF ROANOKE, VIRGINIA, THIS PLAT IS PRESENTED AND IS ADMITTED TO RECORD AT 10 O'CLOCK, A.M. ON THIS DAY OF 12, 1976

TESTE ELIZABETH STOKES, CLERK
BY: _____ DEPUTY CLERK

MAP OF
SECTION NO. 11
HUNTING HILLS
PROPERTY OF OLD HERITAGE CORPORATION

ROANOKE COUNTY, VIRGINIA
CAVE SPRING MAGISTERIAL DISTRICT
BY: T. P. PARKER & SON
ENGINEERS & SURVEYORS
SALEM, VIRGINIA

DATE: DEC. 9, 1976 SCALE: 1" = 50'