


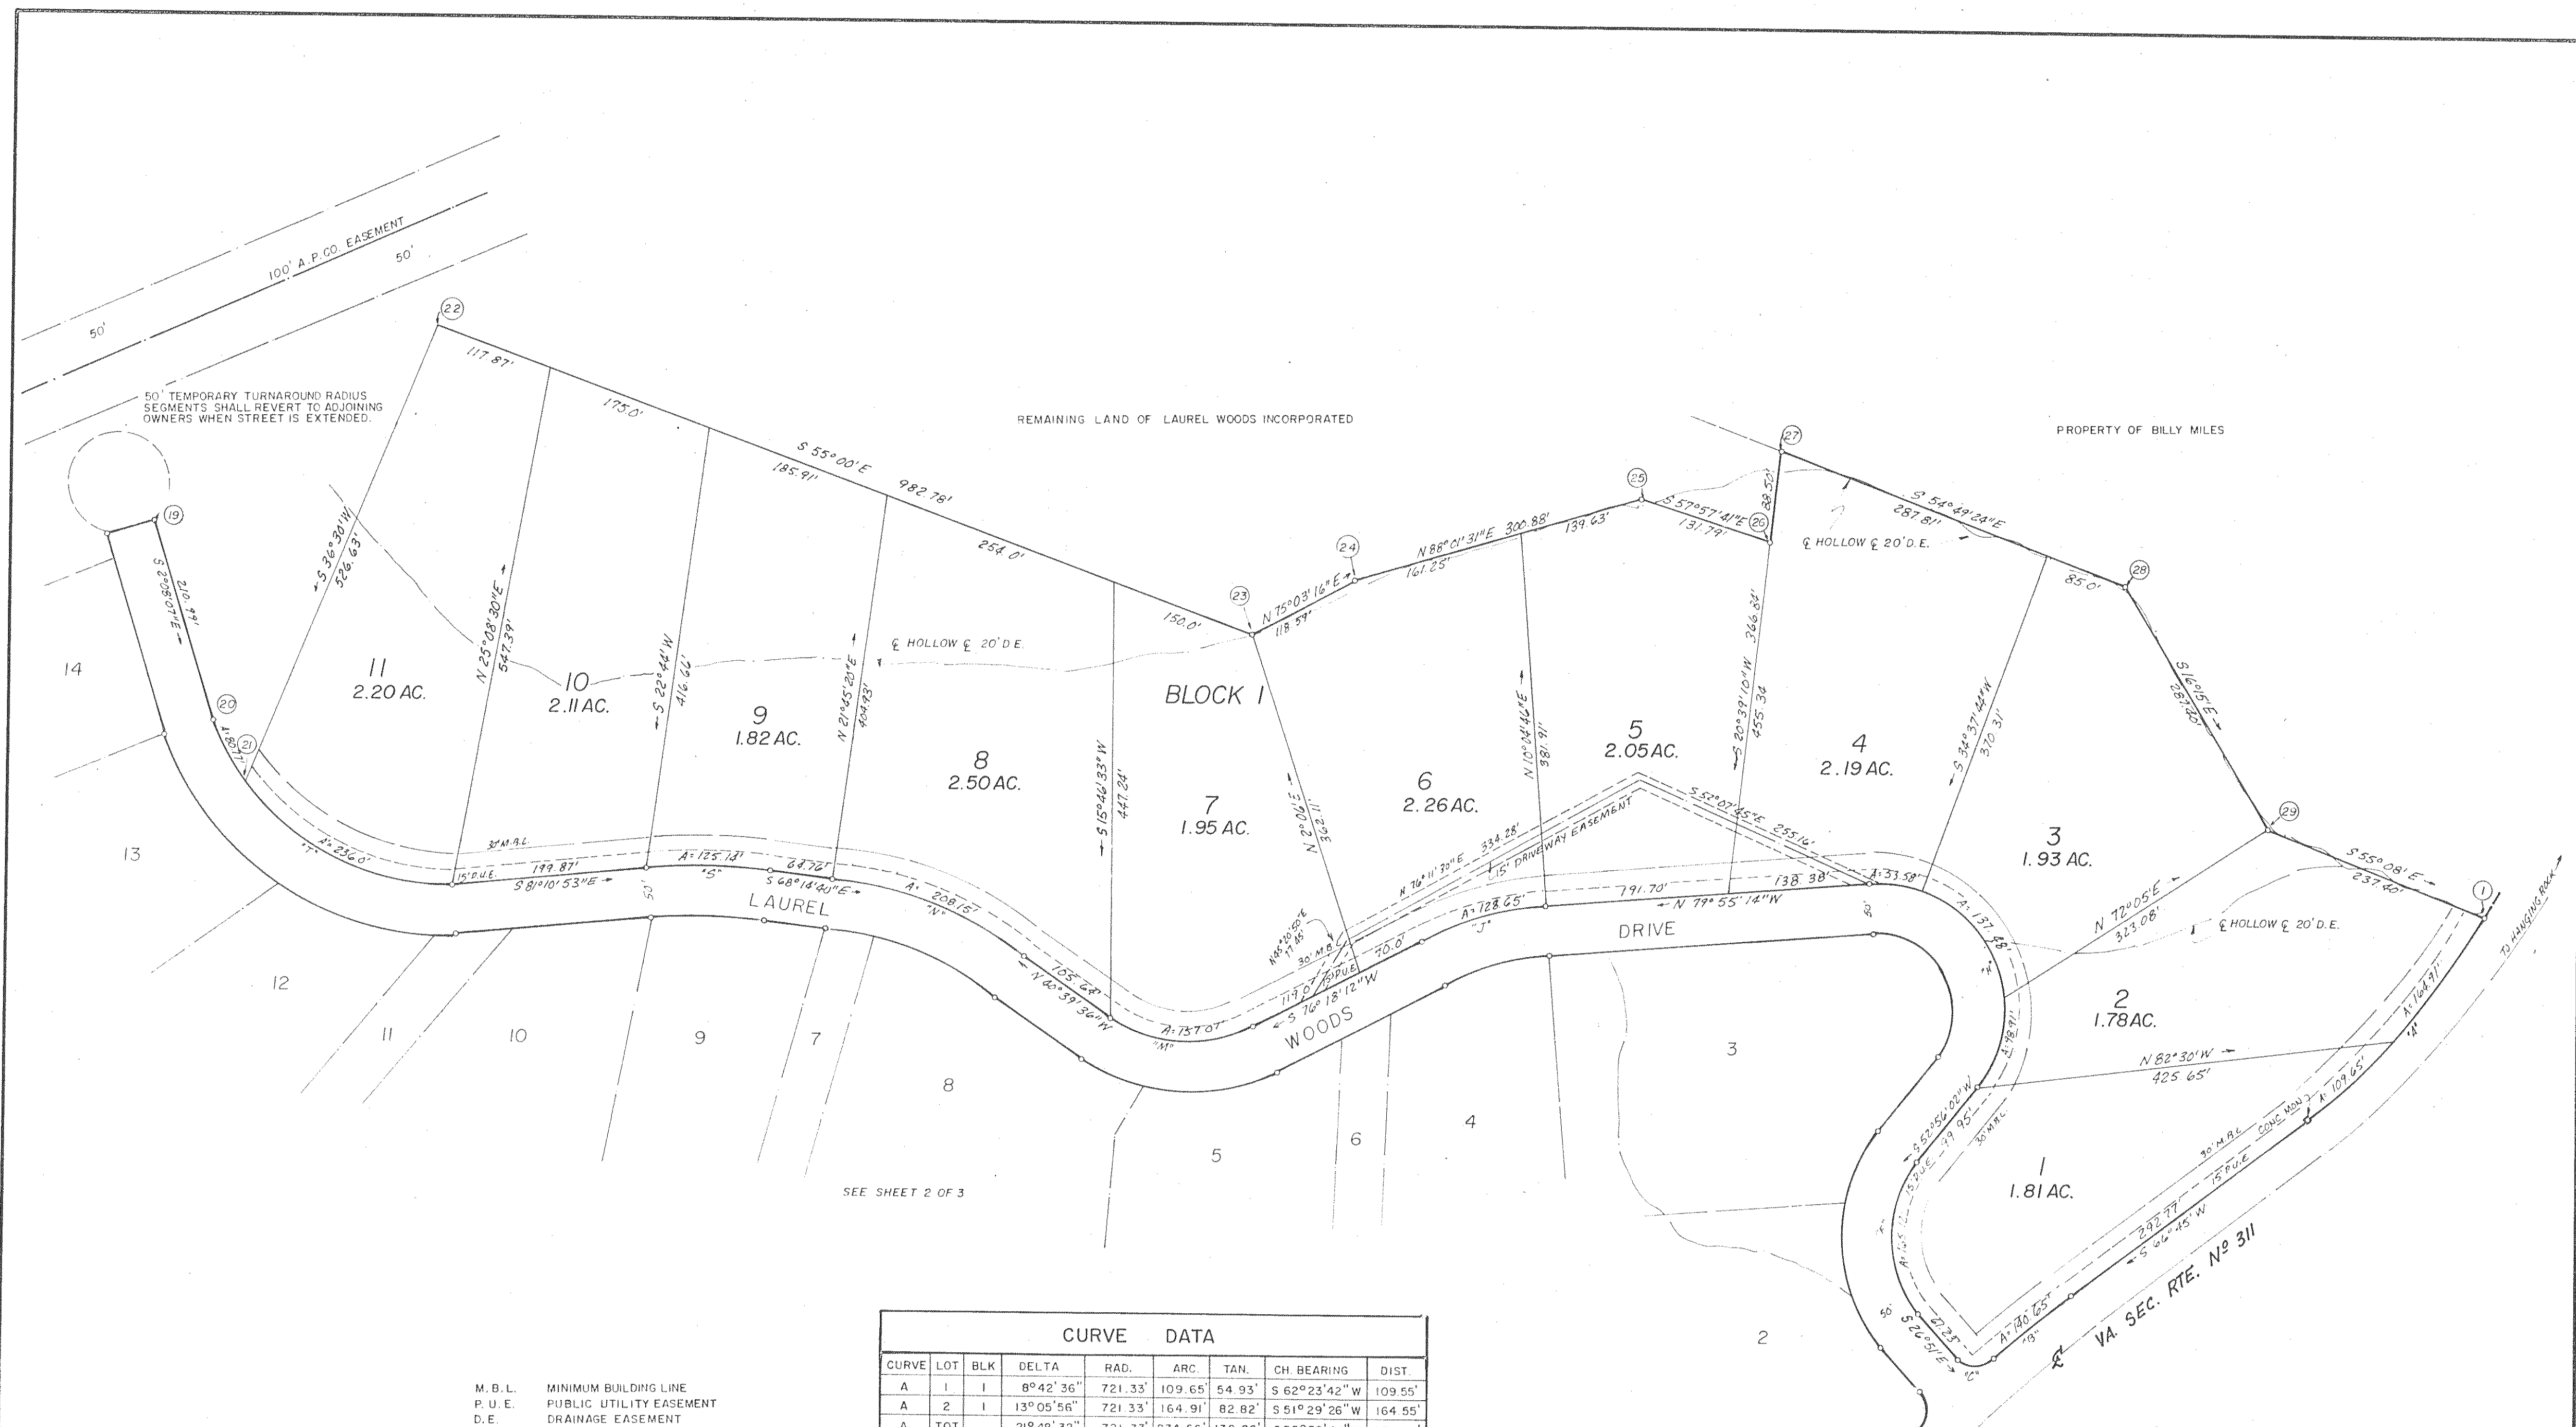


NOTE: THIS MAP SUPERSEDES MAP OF SECTION I LAUREL WOODS RECORDED IN PLAT BOOK 9 PAGE 79.

M.B.L. MINIMUM BUILDING LINE
P.U.E. PUBLIC UTILITY EASEMENT
D.E. DRAINAGE EASEMENT

CURVE DATA									
CURVE	LOT	BLK	DELTA	RAD.	ARC	TAN.	CH BEARING	DIST.	
A 1	1	I	8°42'36"	721.33'	109.65'	54.93'	S 62°23'42"W	109.55'	
A 2	1	I	13°05'56"	721.33'	164.91'	82.82'	S 51°29'28"W	164.55'	
A TOT			21°48'32"	721.33'	274.56'	138.96'	S 55°50'44"W	272.91'	
B 1	1	I	4°08'22"	1618.24'	115.21'	57.78'	S 64°42'20"W	115.48'	
B RD.			3°48'10"	1618.24'	107.41'	53.73'	S 60°45'33"W	107.39'	
B TOT			20°19'34"	1618.24'	212.62'	111.51'	S 56°55'13"W	212.78'	
C 1	1	I	102°01'54"	25.00'	44.52'	30.89'	N 77°50'50"W	38.86'	
F 1	1	I	79°46'02"	118.60'	165.12'	99.11'	N 13°03'01"E	152.10'	
H 2	1	I	45°19'09"	125.06'	98.91'	52.21'	N 30°16'24"E	96.36'	
H 3	1	I	62°59'07"	125.06'	137.48'	76.62'	N 23°52'51"W	130.66'	
H 4	1	I	24°33'00"	125.06'	53.58'	27.21'	N 67°38'43"W	53.17'	
H TOT			132°51'16"	125.06'	289.97'	166.61'	N 13°29'36"W	229.34'	
J 6	1	I	23°46'34"	310.02'	128.65'	65.27'	S 88°11'29"W	127.73'	
M 7	1	I	63°02'12"	142.77'	157.07'	87.55'	N 72°10'38"E	149.27'	
N 8	1	I	27°35'04"	432.36'	208.15'	106.14'	S 54°27'08"E	206.15'	
S 9	1	I	12°56'19"	554.19'	125.14'	62.84'	N 74°42'47"W	124.87'	
T 11	1	I	58°53'25"	229.61'	236.00'	129.62'	N 51°44'10"W	225.75'	
T REM			20°09'21"	229.61'	80.77'	40.81'	N 12°12'55"W	80.36'	

BOUNDARY CONTAINS 59.935 ACRES

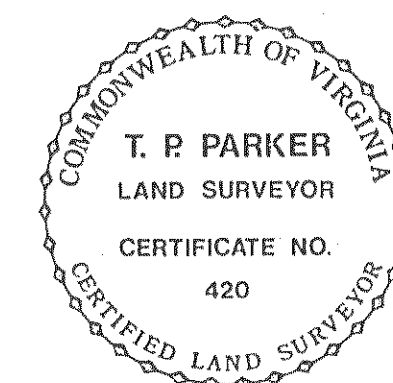

MAP OF SECTION I
LAUREL WOODS
PROPERTY OF
LAUREL WOODS INCORPORATED
ROANOKE COUNTY, VIRGINIA
CATAWBA MAGISTERIAL DISTRICT
SCALE: 1"=100' MAY 13, 1977
T. P. PARKER & SON
ENGINEERS & SURVEYORS

SHEET 3 OF 3

PLAT BOOK 7 PAGE 79