


LEGAL REF: D.B. 727, Pg. 563

THIS PLAT IS MADE WITH THE FREE CONSENT
OF THE UNDERSIGNED OWNER.

STATE OF VIRGINIA
CITY OF SALEM

MY COMMISSION EXPIRES
MAY 28, 1979

Linda J. Smiley
NOTARY PUBLIC

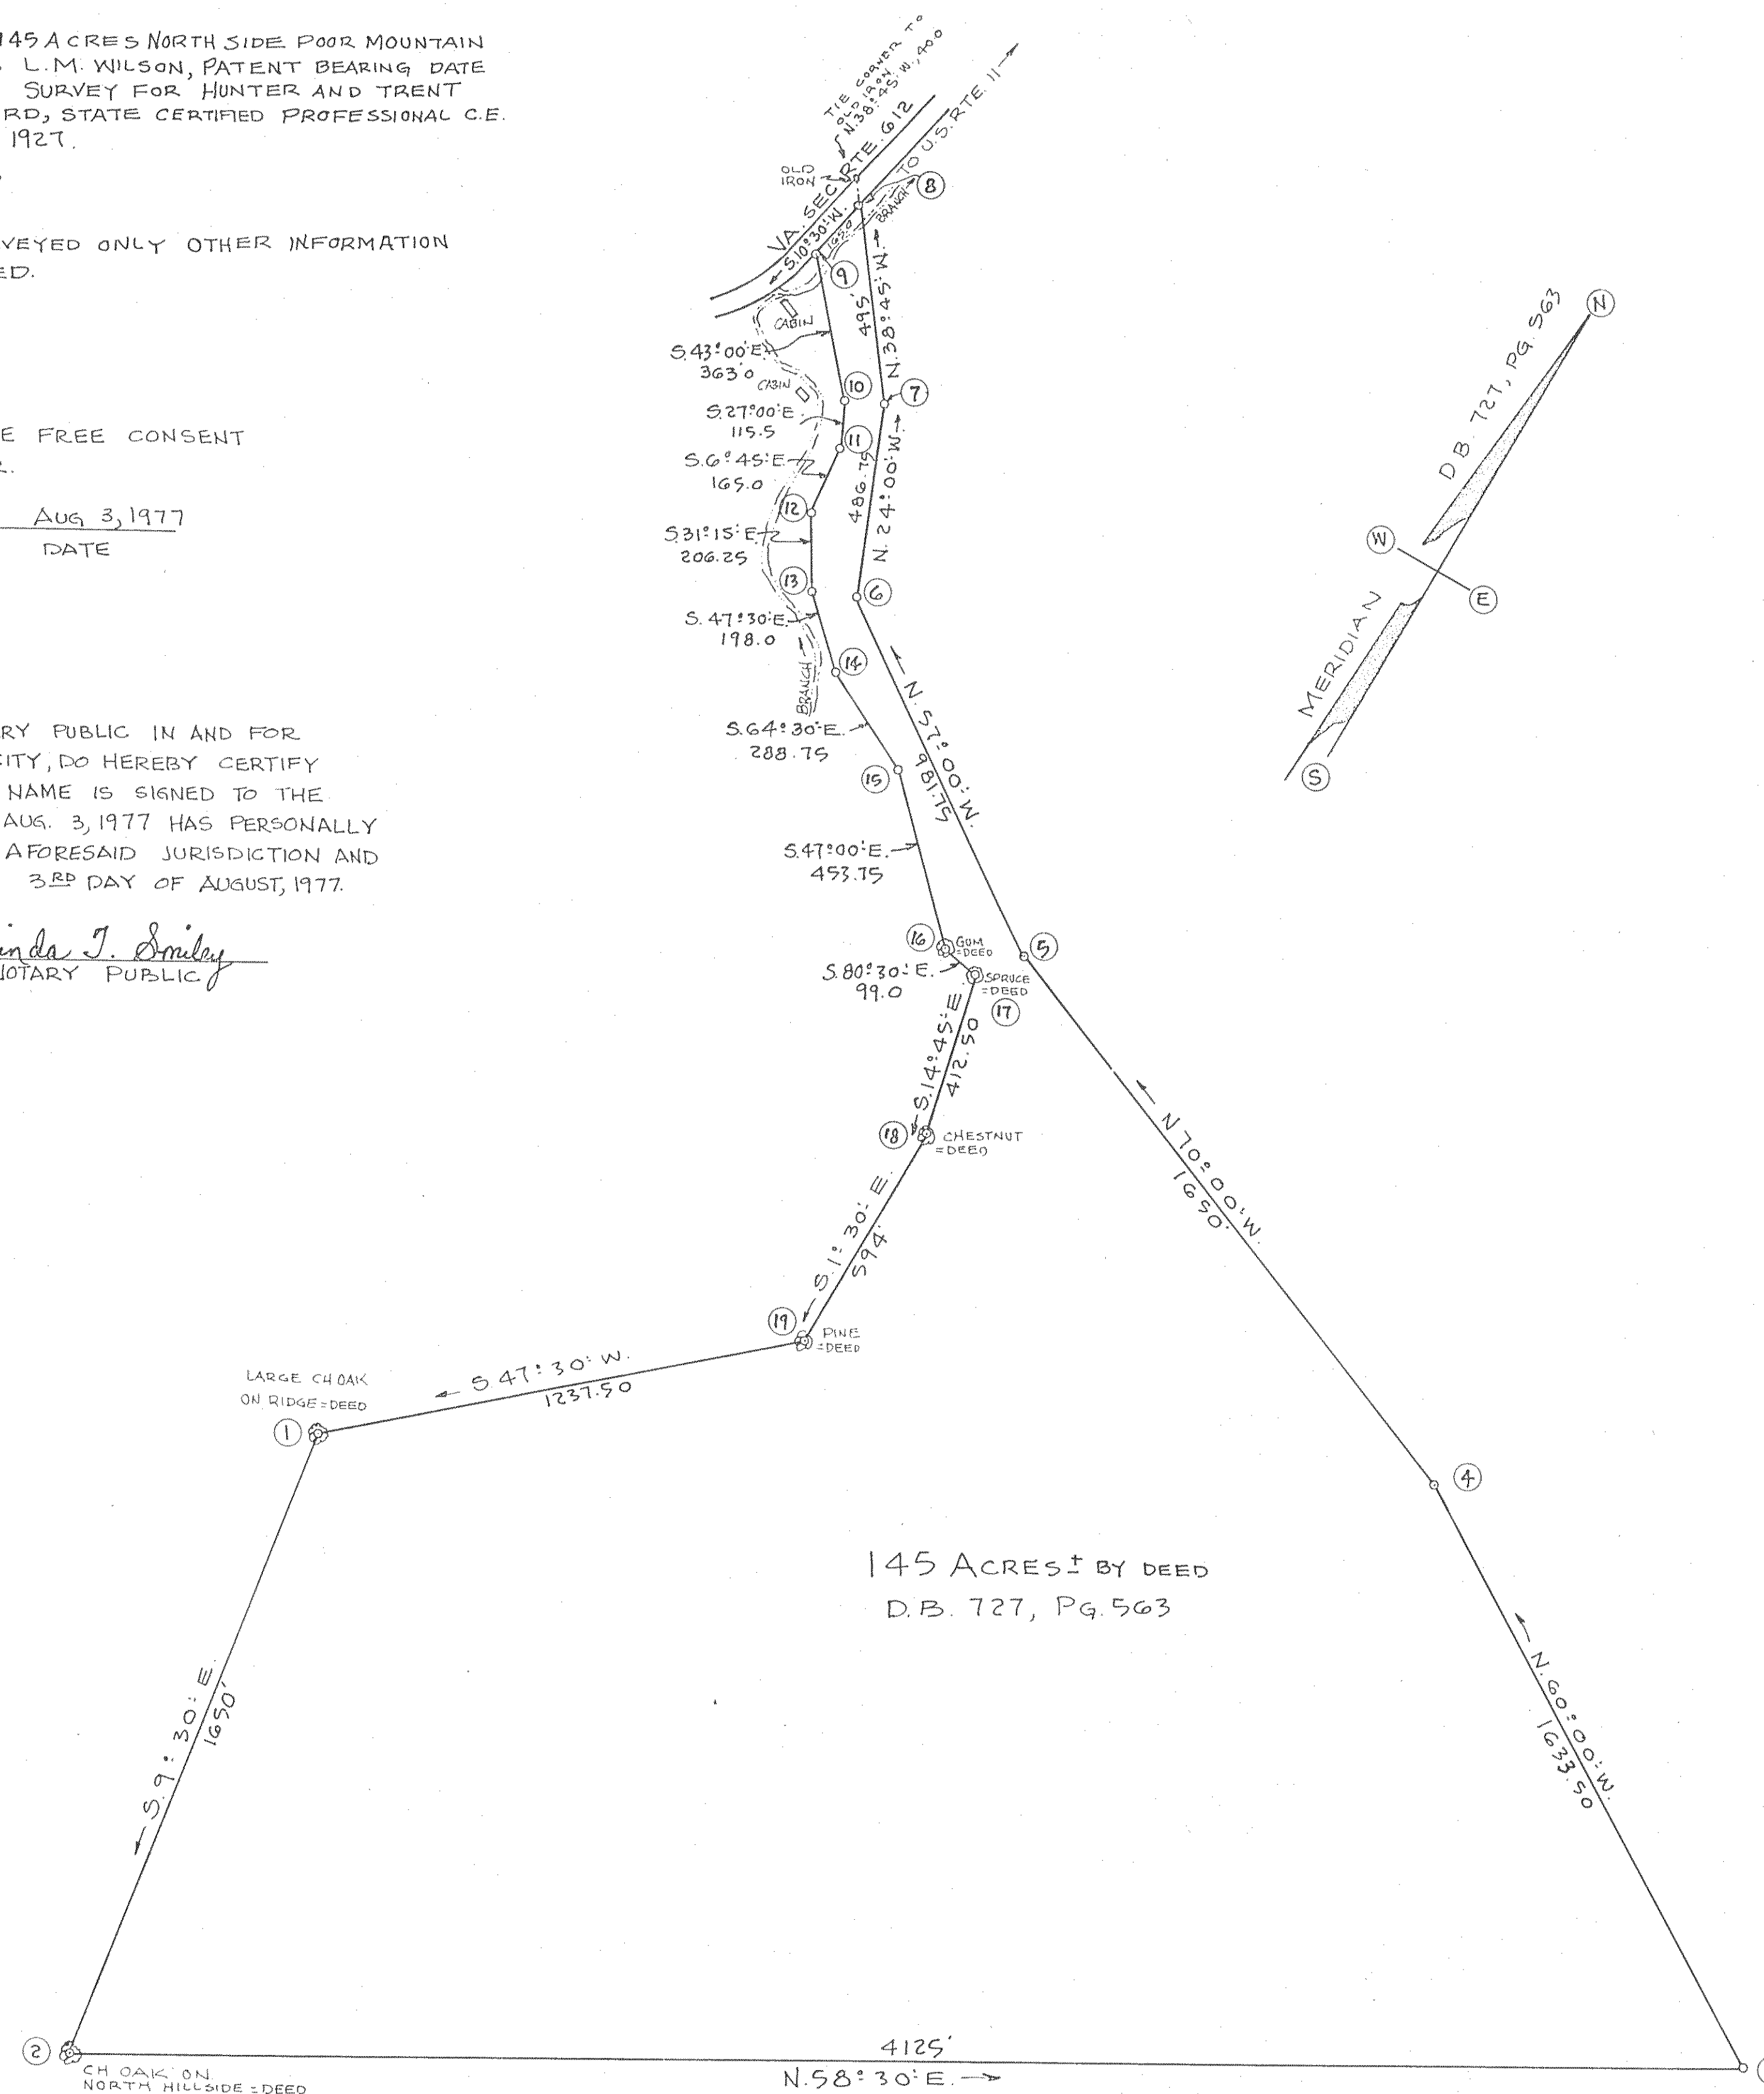

IN THE CLERK'S OFFICE FOR THE CIRCUIT COURT
OF ROANOKE COUNTY, VIRGINIA, THIS MAP WAS
PRESENTED AND WITH THE CERTIFICATE OF
ACKNOWLEDGEMENT THERE TO ANNEXED,
ADMITTED TO RECORD AT 2:00 CLOCK P.M. ON
THIS 6th DAY OF June, 1977.

TESTE: Elizabeth M. Linder
By Clarence J. Heller, Jr. CLERK

PARTIAL SURVEY FOR
VENA H. TAYLOR ET ALS

SHOWING PROPERTY SITUATE IN
CATAWBA MAG. DIST.
ROANOKE COUNTY, VIRGINIA

B. Y. T. P. PARKER & SON
ENGRS. & SURVEYORS

DATE: FEB. 14, 1977 SCALE: 1"=200'

N.B. M-22 & W- 12