


NOTE THIS MAP IS PLACED ON RECORD FOR INFORMATION ONLY.

BOUNDARY DATA					
CORNER	BEARING	DISTANCE	NORTH	SOUTH	EAST
1 2	N 41° 23' 30" E	570.32'	427.858		
2 3	S 4° 30' 00" W	24.86'		24.783	1.950
3 4	N 57° 22' 00" E	14.77'	7.965		12.438
4 5	N 84° 20' 30" E	195.22'	19.248		194.269
5 6	N 86° 22' 30" E	102.50'	6.496		102.294
6 7	N 86° 25' 00" E	24.50'	1.531		24.453
7 8	S 83° 33' 00" E	212.00'		23.815	210.658
8 9	S 41° 27' 00" E	50.13'		37.574	33.184
9 10	S 30° 13' 00" E	12.00'		10.370	6.039
10 11	S 31° 30' 00" E	260.11'		221.662	136.101
11 12	S 7° 14' 00" E	313.65'		311.154	39.492
12 13	N 87° 53' 00" W	264.390'	9.765		264.210'
13 14	S 37° 11' 30" W	151.82'		120.943	91.773
14 15	N 58° 38' 45" W	297.84'	154.974		254.346
15 16	N 76° 33' 45" W	287.34'	64.773		279.474
16 17	N 86° 05' 20" W	264.37'	18.032		263.754
17 1	N 27° 21' 00" E	42.37'	37.634		19.466
TOTAL			750.276	750.241	1155.507

BOUNDARY CONTAINS 11.743 ACRES CORNERS 1 THRU 17

APPROVED *AA Sney* 8/2/77
ROANOKE COUNTY ENGINEER DATE

SEE DEED BOOK 1070 PAGE 606 FOR CONVEYANCE FROM JENNINGS T. BIRD TO GEORGE M. LOVELL AND DONALD J. WELLS, DATED JUNE 15, 1977.

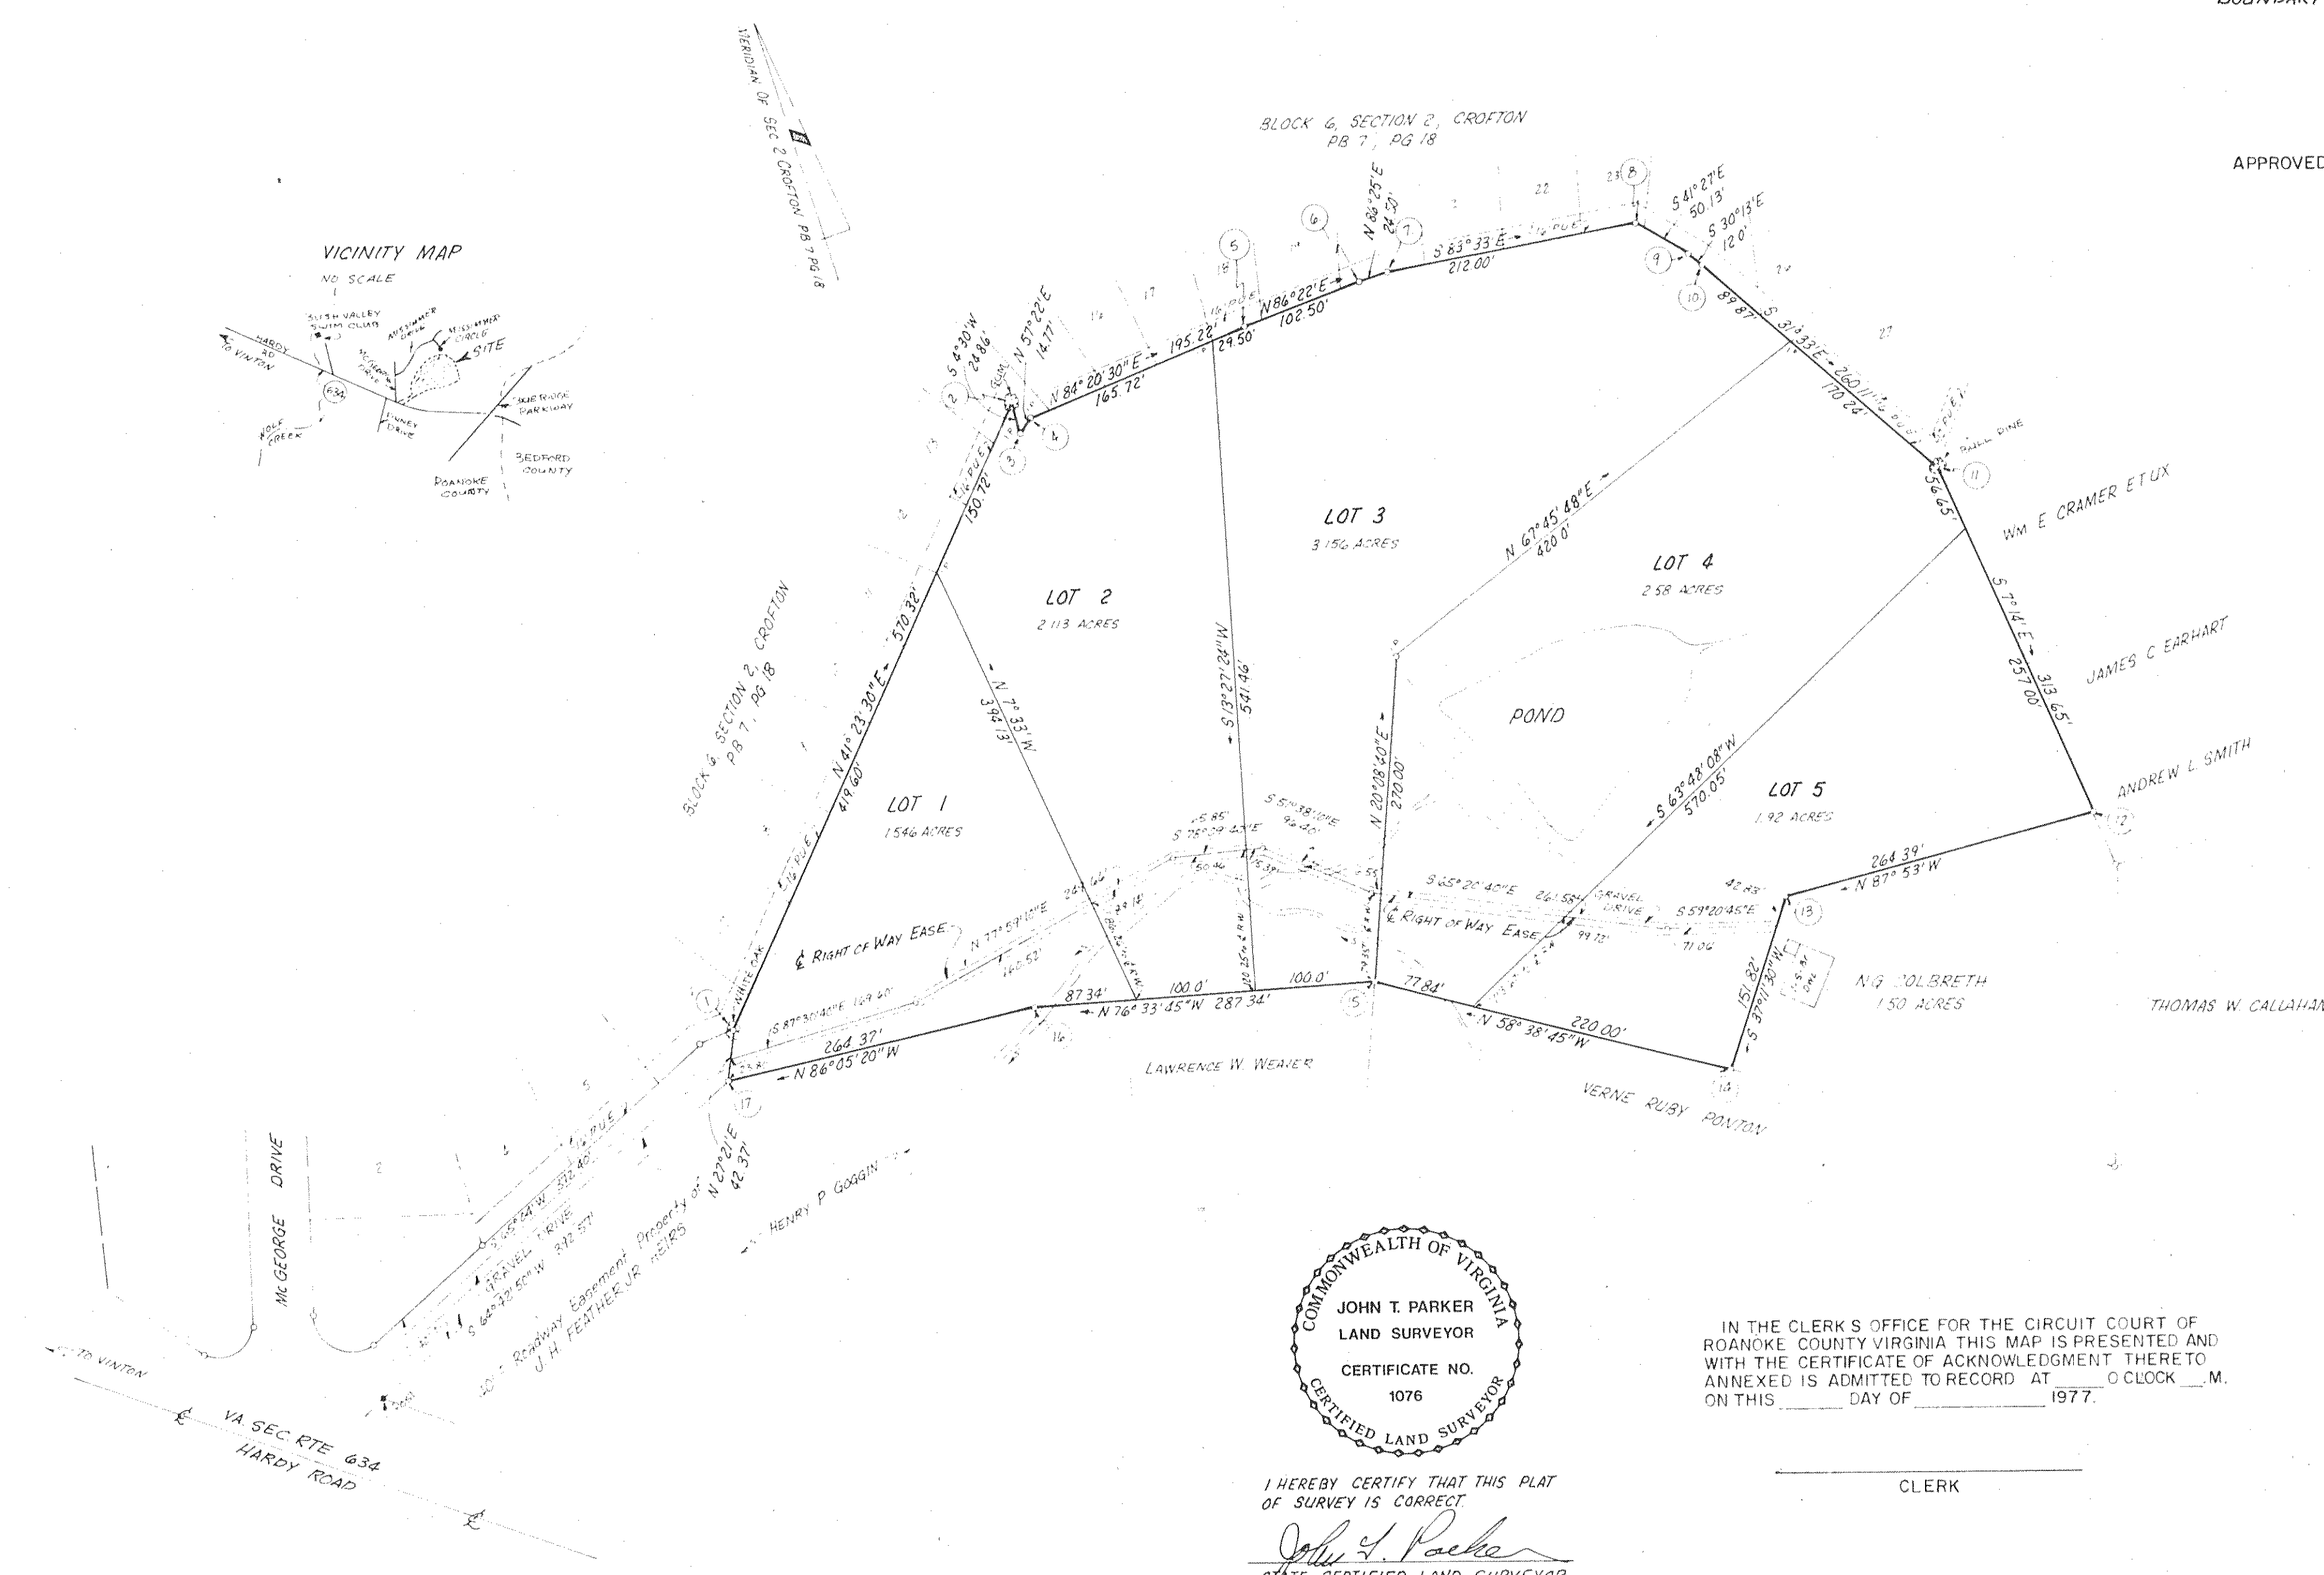


MAP OF
FEATHER LAKE

PROPERTY OF
GEORGE M. LOVELL
8
DONALD J. WELLS
SHOWING DIVISION OF 11.743 ACRE TRACT
EAST OF HARDY ROAD (RTE 634) AND ADJOINING
SOUTH BOUNDARY OF BLOCK 6, SECTION 2, CROFTON

VINTON MAGISTERIAL DISTRICT
ROANOKE COUNTY VIRGINIA
SCALE 1"=100' JULY 27, 1977

T. P. PARKER & SON
ENGINEERS & SURVEYORS

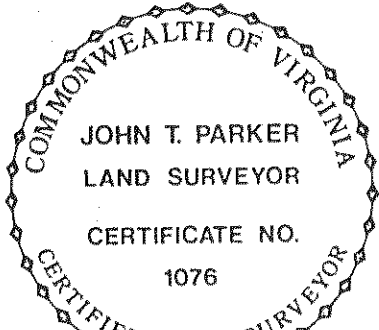

IN THE CLERK'S OFFICE FOR THE CIRCUIT COURT OF ROANOKE COUNTY VIRGINIA THIS MAP IS PRESENTED AND WITH THE CERTIFICATE OF ACKNOWLEDGMENT THERE TO ANNEXED IS ADMITTED TO RECORD AT _____ O'CLOCK _____ M. ON THIS _____ DAY OF _____ 1977.

CLERK

I HEREBY CERTIFY THAT THIS PLAT OF SURVEY IS CORRECT
John T. Parker
STATE CERTIFIED LAND SURVEYOR