


For the Circuit Court for the County of
Floyd, Virginia, I, the undersigned,
Collin E. Farmer, Civil Engineer,
do hereby certify that this map is
true and correct to the best
of my knowledge and belief.
Collin E. Farmer
Civil Engineer
No. 3522

NOTES:
Mapped & Computed by Collin E. Farmer, C.E., P.E.
The original NPS boundary lines were surveyed
and mapped for the National Park Service by
The Virginia Department of Highways.
The NPS boundary lines of the Harman Tract
from Corner Nos. 14.1 to 14.7 and the property
line from Corner Nos. 14.6 to 7.5 were surveyed
by Willard Wood, NPS Surveyor.
The other property lines and east right-of-way
line of US Route 221 shown on this map were
surveyed and tied to the existing NPS boundary
lines by Collin E. Farmer, NPS Civil Engineer.
The courses of the existing curved boundary
lines along the Parkway road were computed
by Collin E. Farmer from engineering center
line data shown on sheet 2 of section 1-P right
of way maps (VDH Proj. 1093-D Route 48) and the
description in Deed No. 1370 for Parcel V of Project
1093-D which was required in connection with relocating
the center line of the road way.

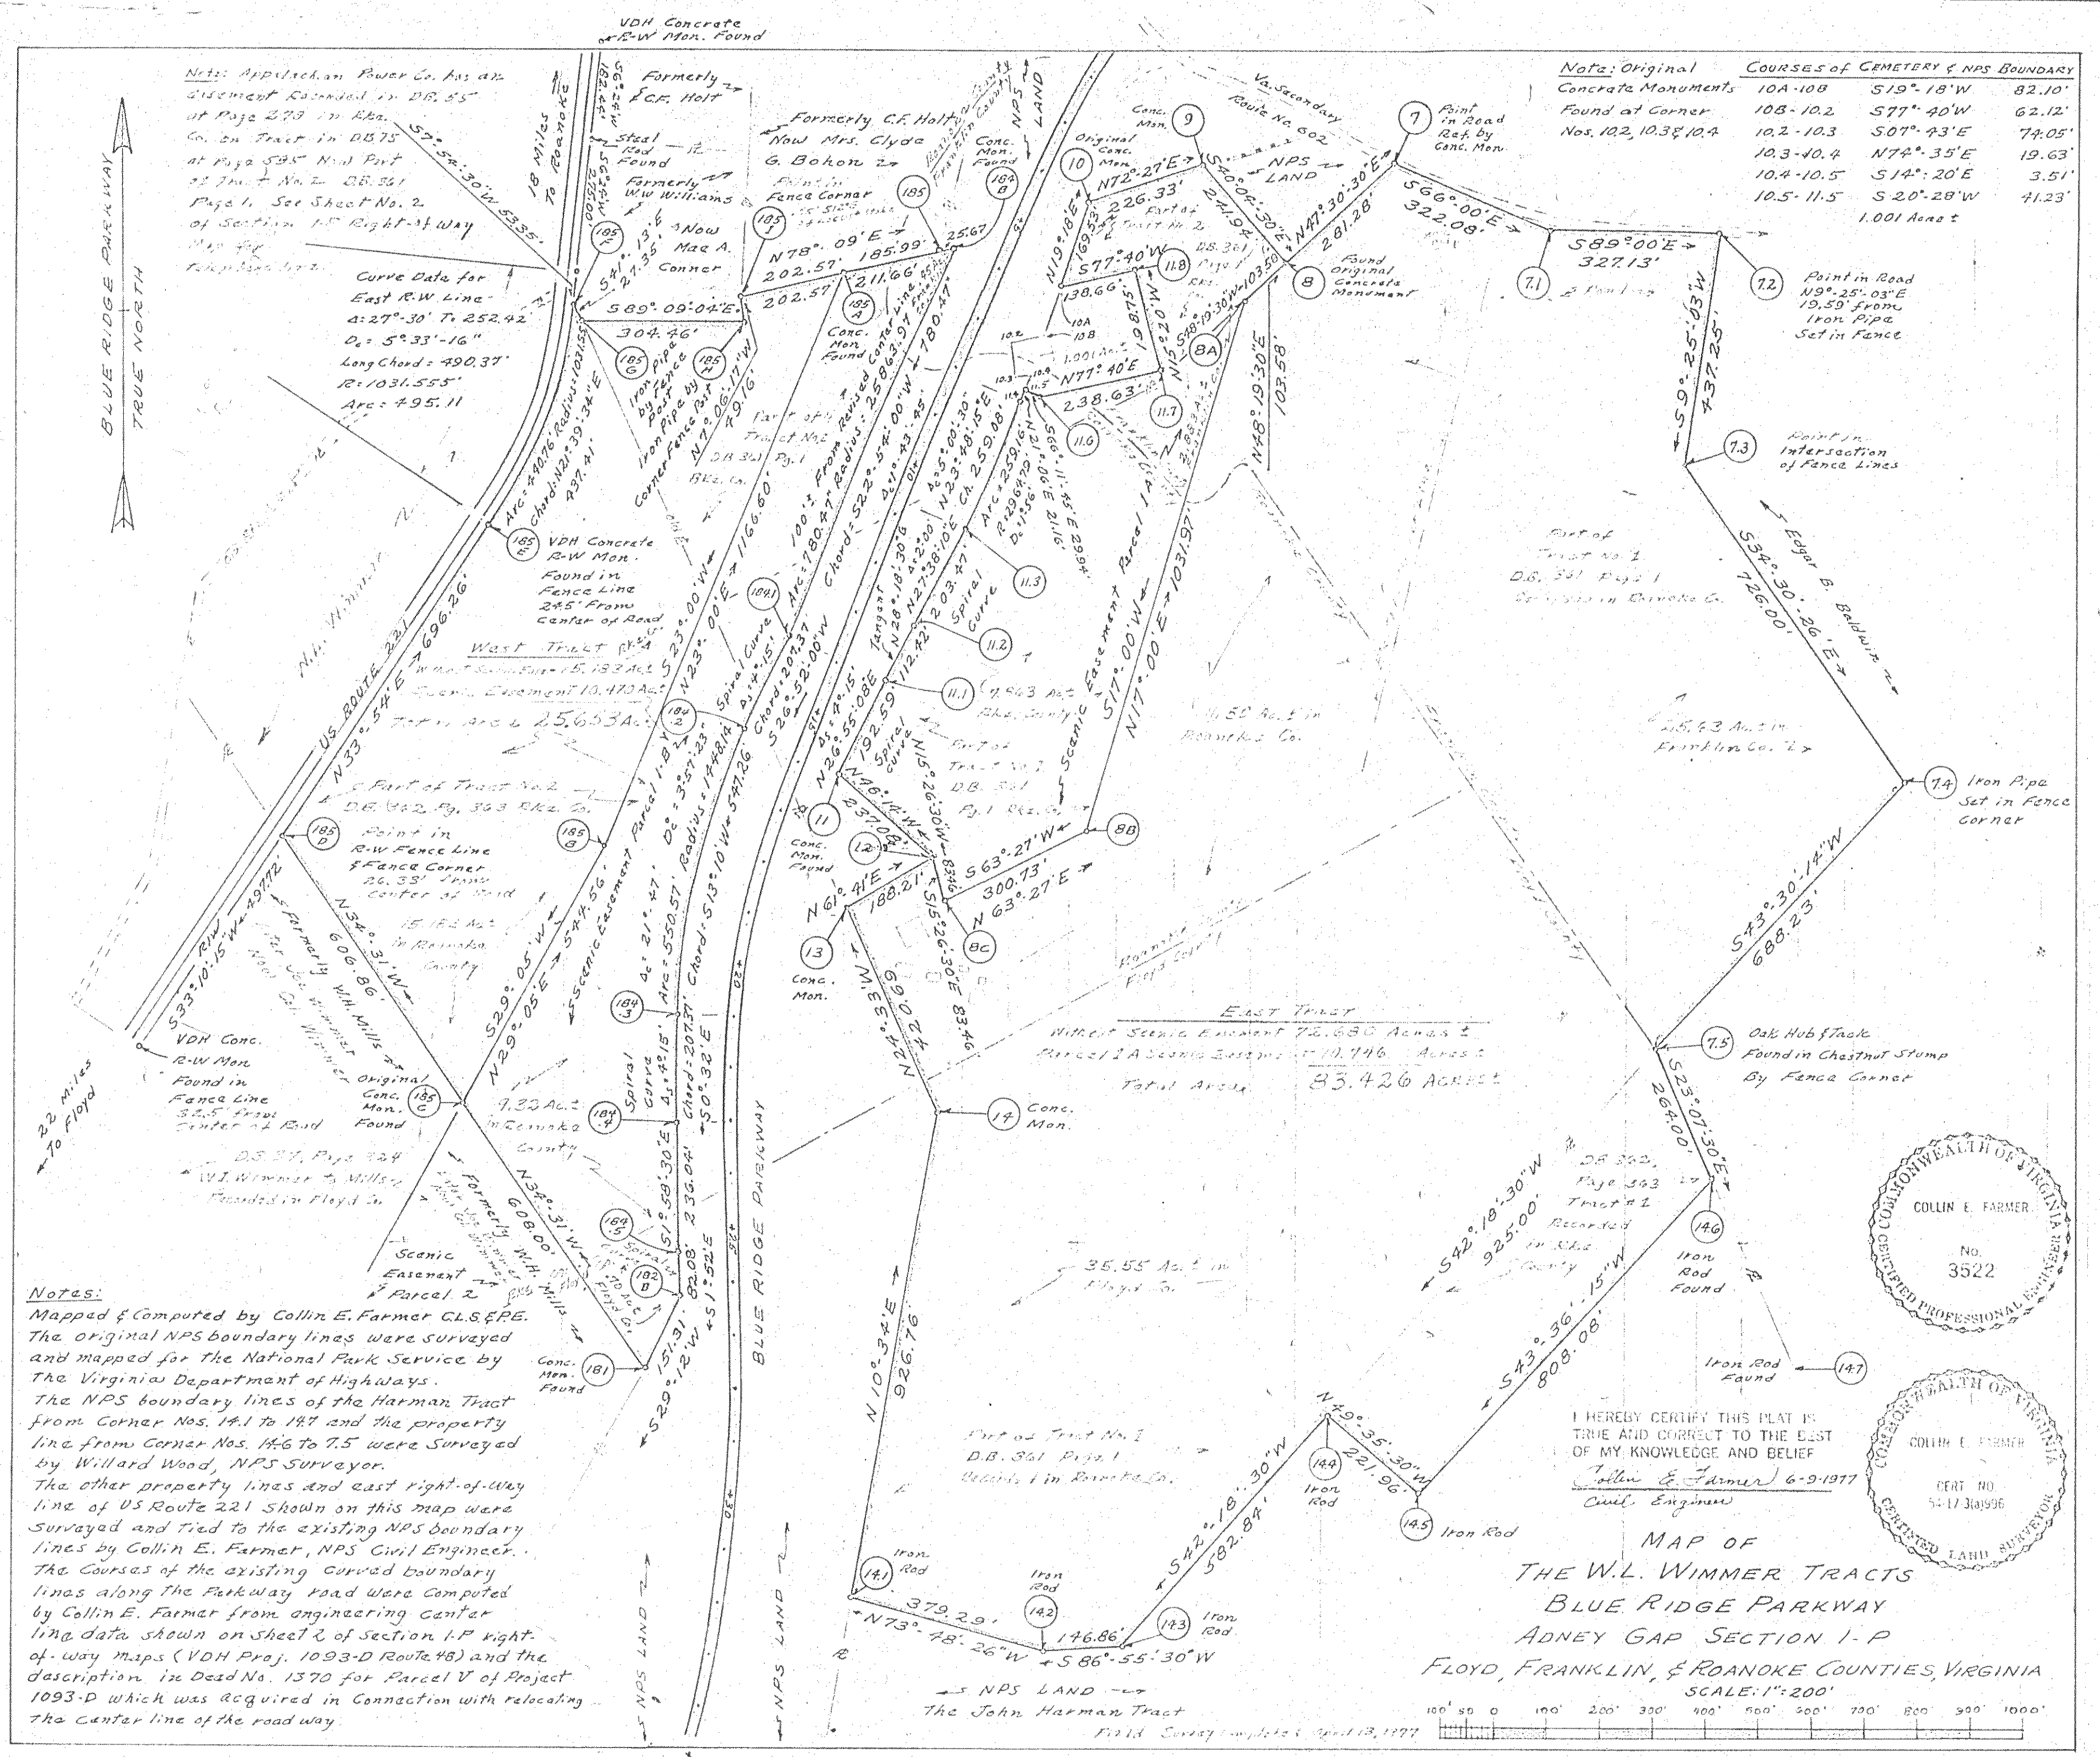

Notes: Original Concrete Monuments Found at Corner Nos. 102, 103, 104

COURSES OF CEMETERY & NPS BOUNDARY	10A-10B	10B-102	102-103	103-104	104-105	105-115
Bearing	S19°18'W	S77°40'W	S07°43'E	N74°35'E	S14°20'E	S20°28'W
Distance	82.10'	62.12'	74.05'	19.63'	3.51'	41.23'

1,001 feet

COMMONWEALTH OF VIRGINIA
COLLIN E. FARMER
No. 3522
REGISTERED PROFESSIONAL ENGINEER

COMMONWEALTH OF VIRGINIA
COLLIN E. FARMER
No. 3522
REGISTERED PROFESSIONAL ENGINEER

MAP OF
THE W.L. WIMMER TRACTS
BLUE RIDGE PARKWAY
ADNEY GAP SECTION 1-P
FLOYD, FRANKLIN, & ROANOKE COUNTIES, VIRGINIA
SCALE: 1"=200'