


NOTES:
1. REFER TO SHEET C-1 FOR GENERAL NOTES, EROSION
AND SEDIMENT CONTROL NOTES, AND LEGEND.



Draper Aden Associates
Engineering • Surveying • Environmental Services
Richmond, VA
Blacksburg, VA
2200 Highway 201
Blacksburg, VA 24060
540-552-0444 Fax: 540-552-0231
www.daa.com

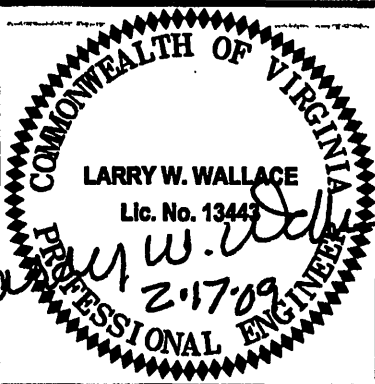


GRADING AND EROSION & SEDIMENT CONTROL PLAN
CITY OF ROANOKE POLICE ACADEMY
CITY OF ROANOKE, VIRGINIA

REVISIONS

11/13/2008	CITY COMMENTS ADDRESSED
01/12/2009	2ND ROUND CITY COMMENTS ADDRESSED

DESIGNED BY	JGL
DRAWN BY	JGL
CHECKED BY	LWW
SCALE	1" = 30'
DATE	NOVEMBER 20, 2008
PROJECT NUMBER	B07184-01
	C-3

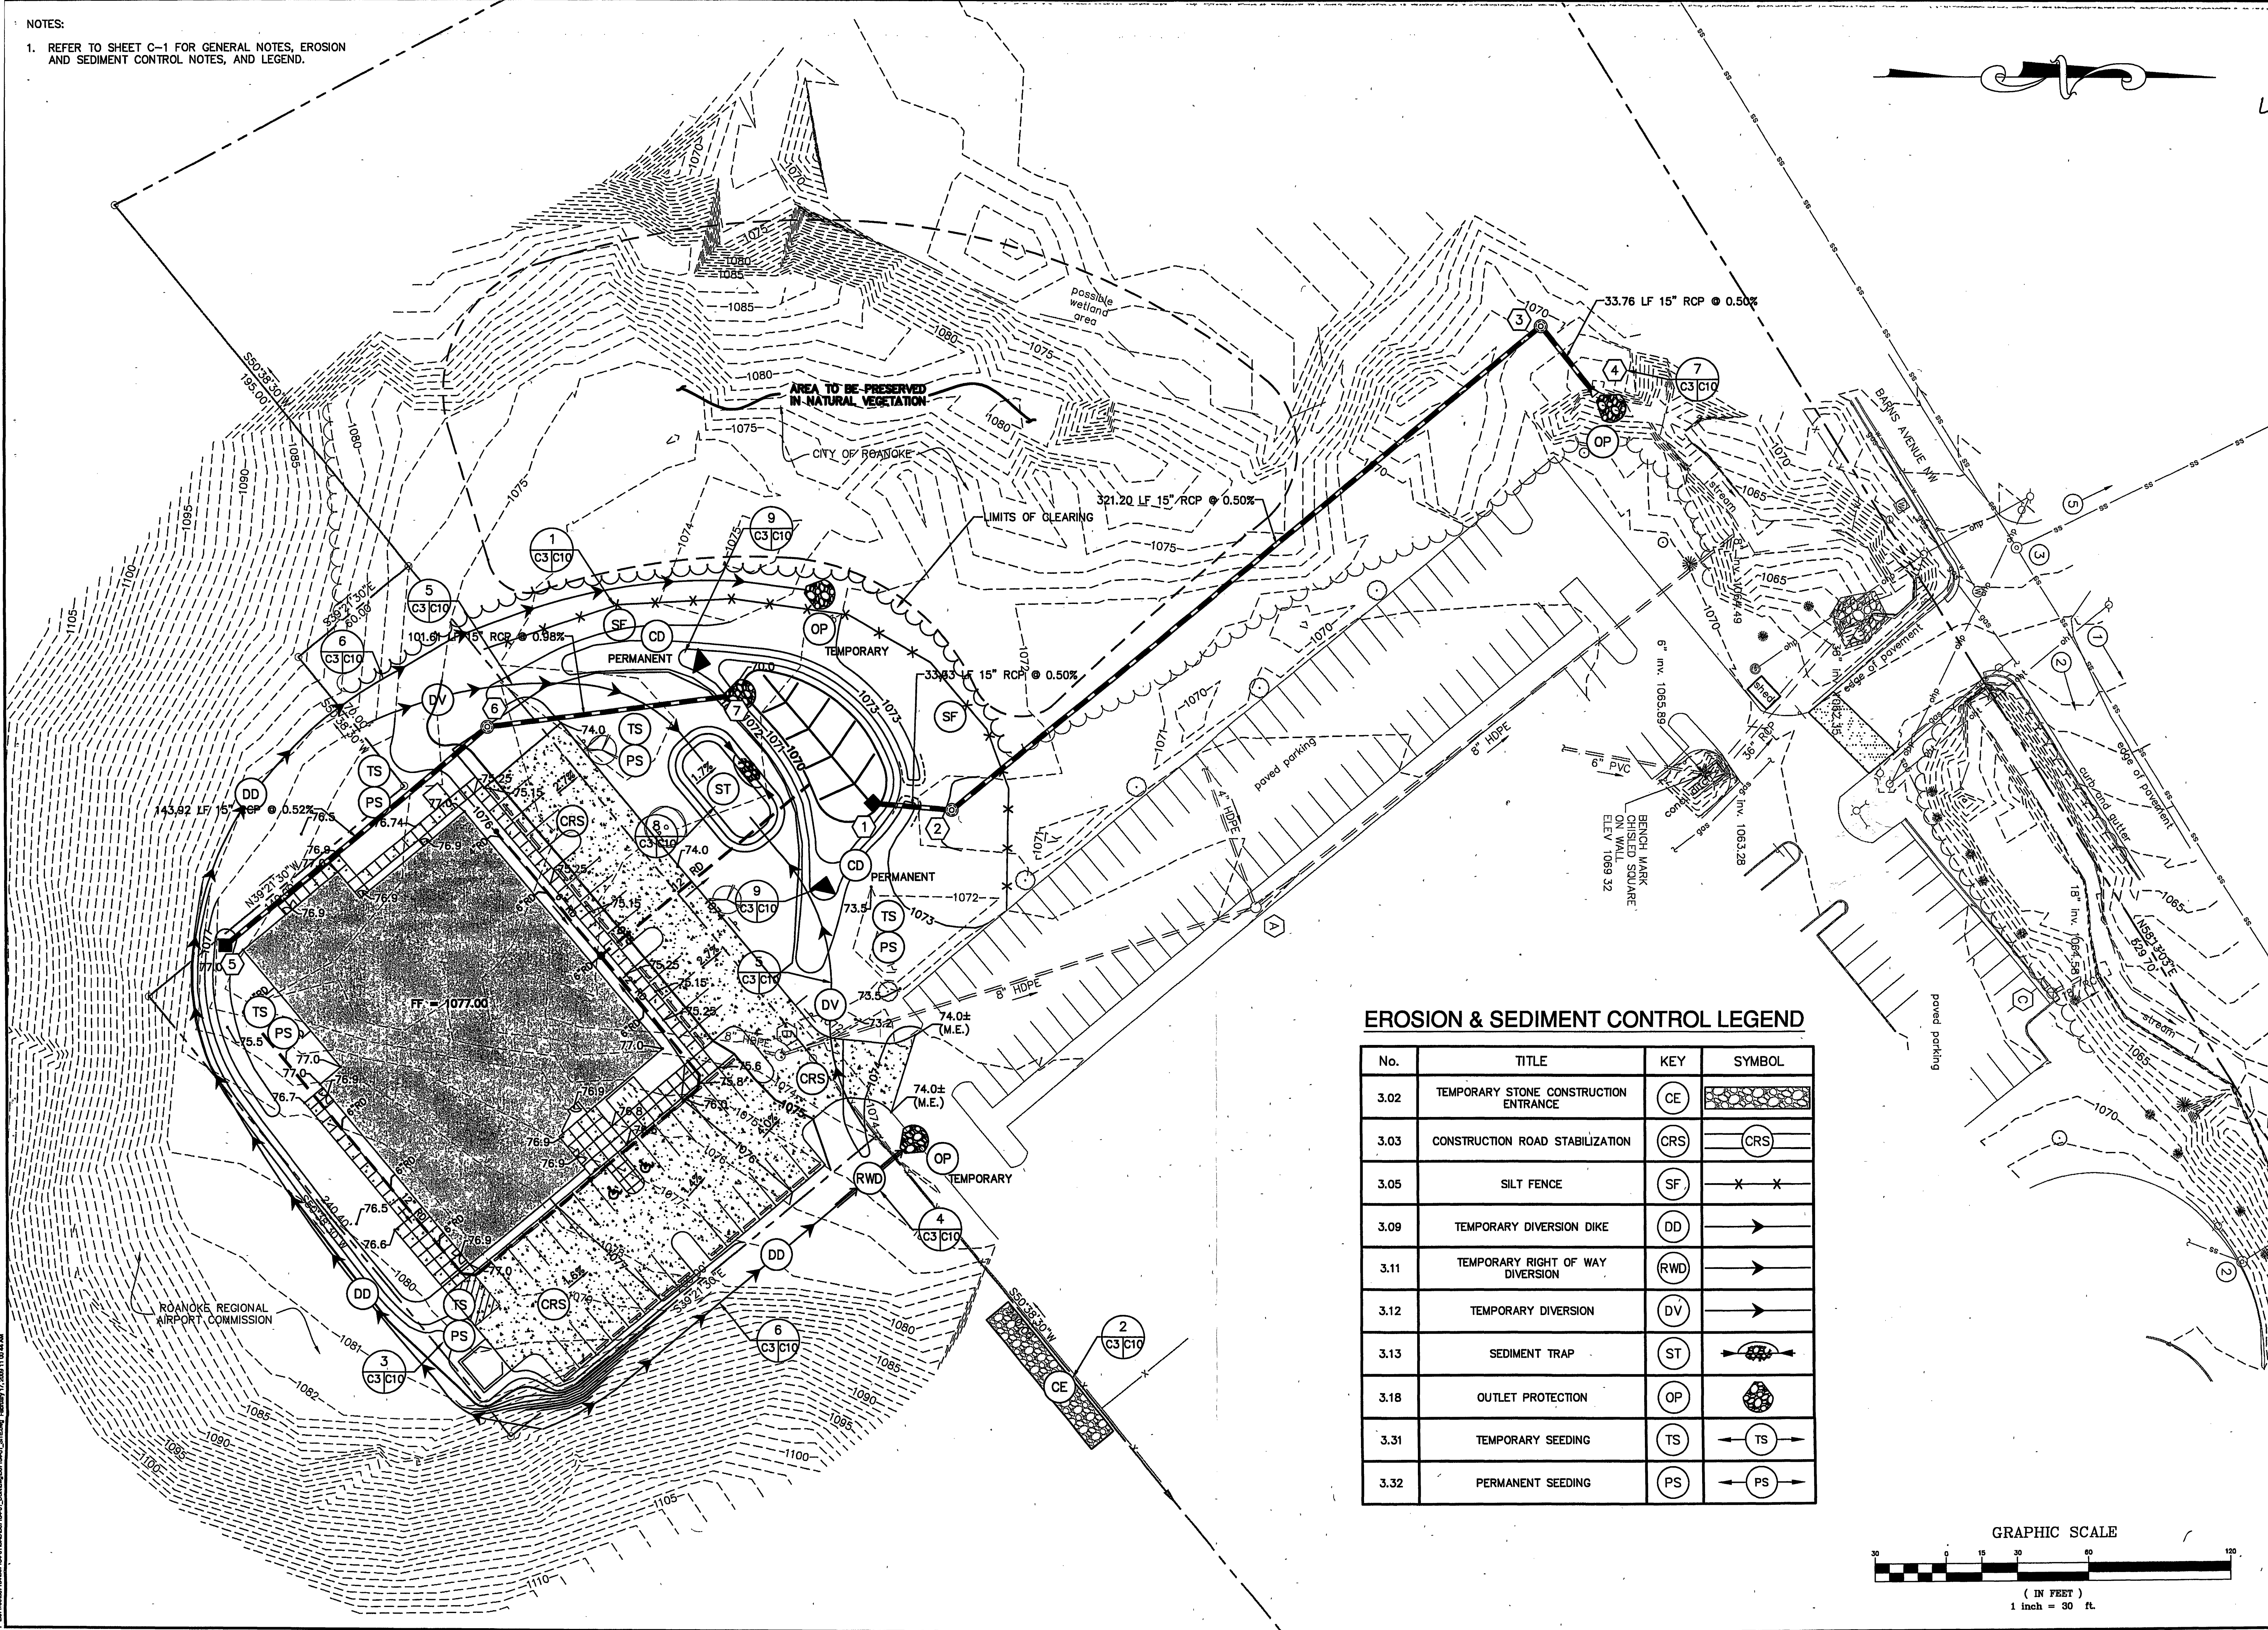

EROSION & SEDIMENT CONTROL LEGEND

No.	TITLE	KEY	SYMBOL
3.02	TEMPORARY STONE CONSTRUCTION ENTRANCE	CE	
3.03	CONSTRUCTION ROAD STABILIZATION	CRS	
3.05	SILT FENCE	SF	
3.09	TEMPORARY DIVERSION DIKE	DD	
3.11	TEMPORARY RIGHT OF WAY DIVERSION	RWD	
3.12	TEMPORARY DIVERSION	DV	
3.13	SEDIMENT TRAP	ST	
3.18	OUTLET PROTECTION	OP	
3.31	TEMPORARY SEEDING	TS	
3.32	PERMANENT SEEDING	PS	

