
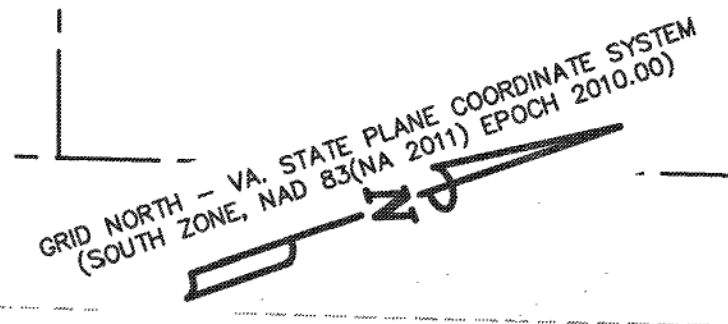


X:\Drawings\2521\321\1ENGINEERING\Design\Plans\2521.1_SN_C1_Demo_Plan.dwg
C1-01 EXISTING CONDITION AND DEMOLITION PLAN - 10/23/2014 11:05:30 AM, Mieser, DWG To PDF.pc3 1:1

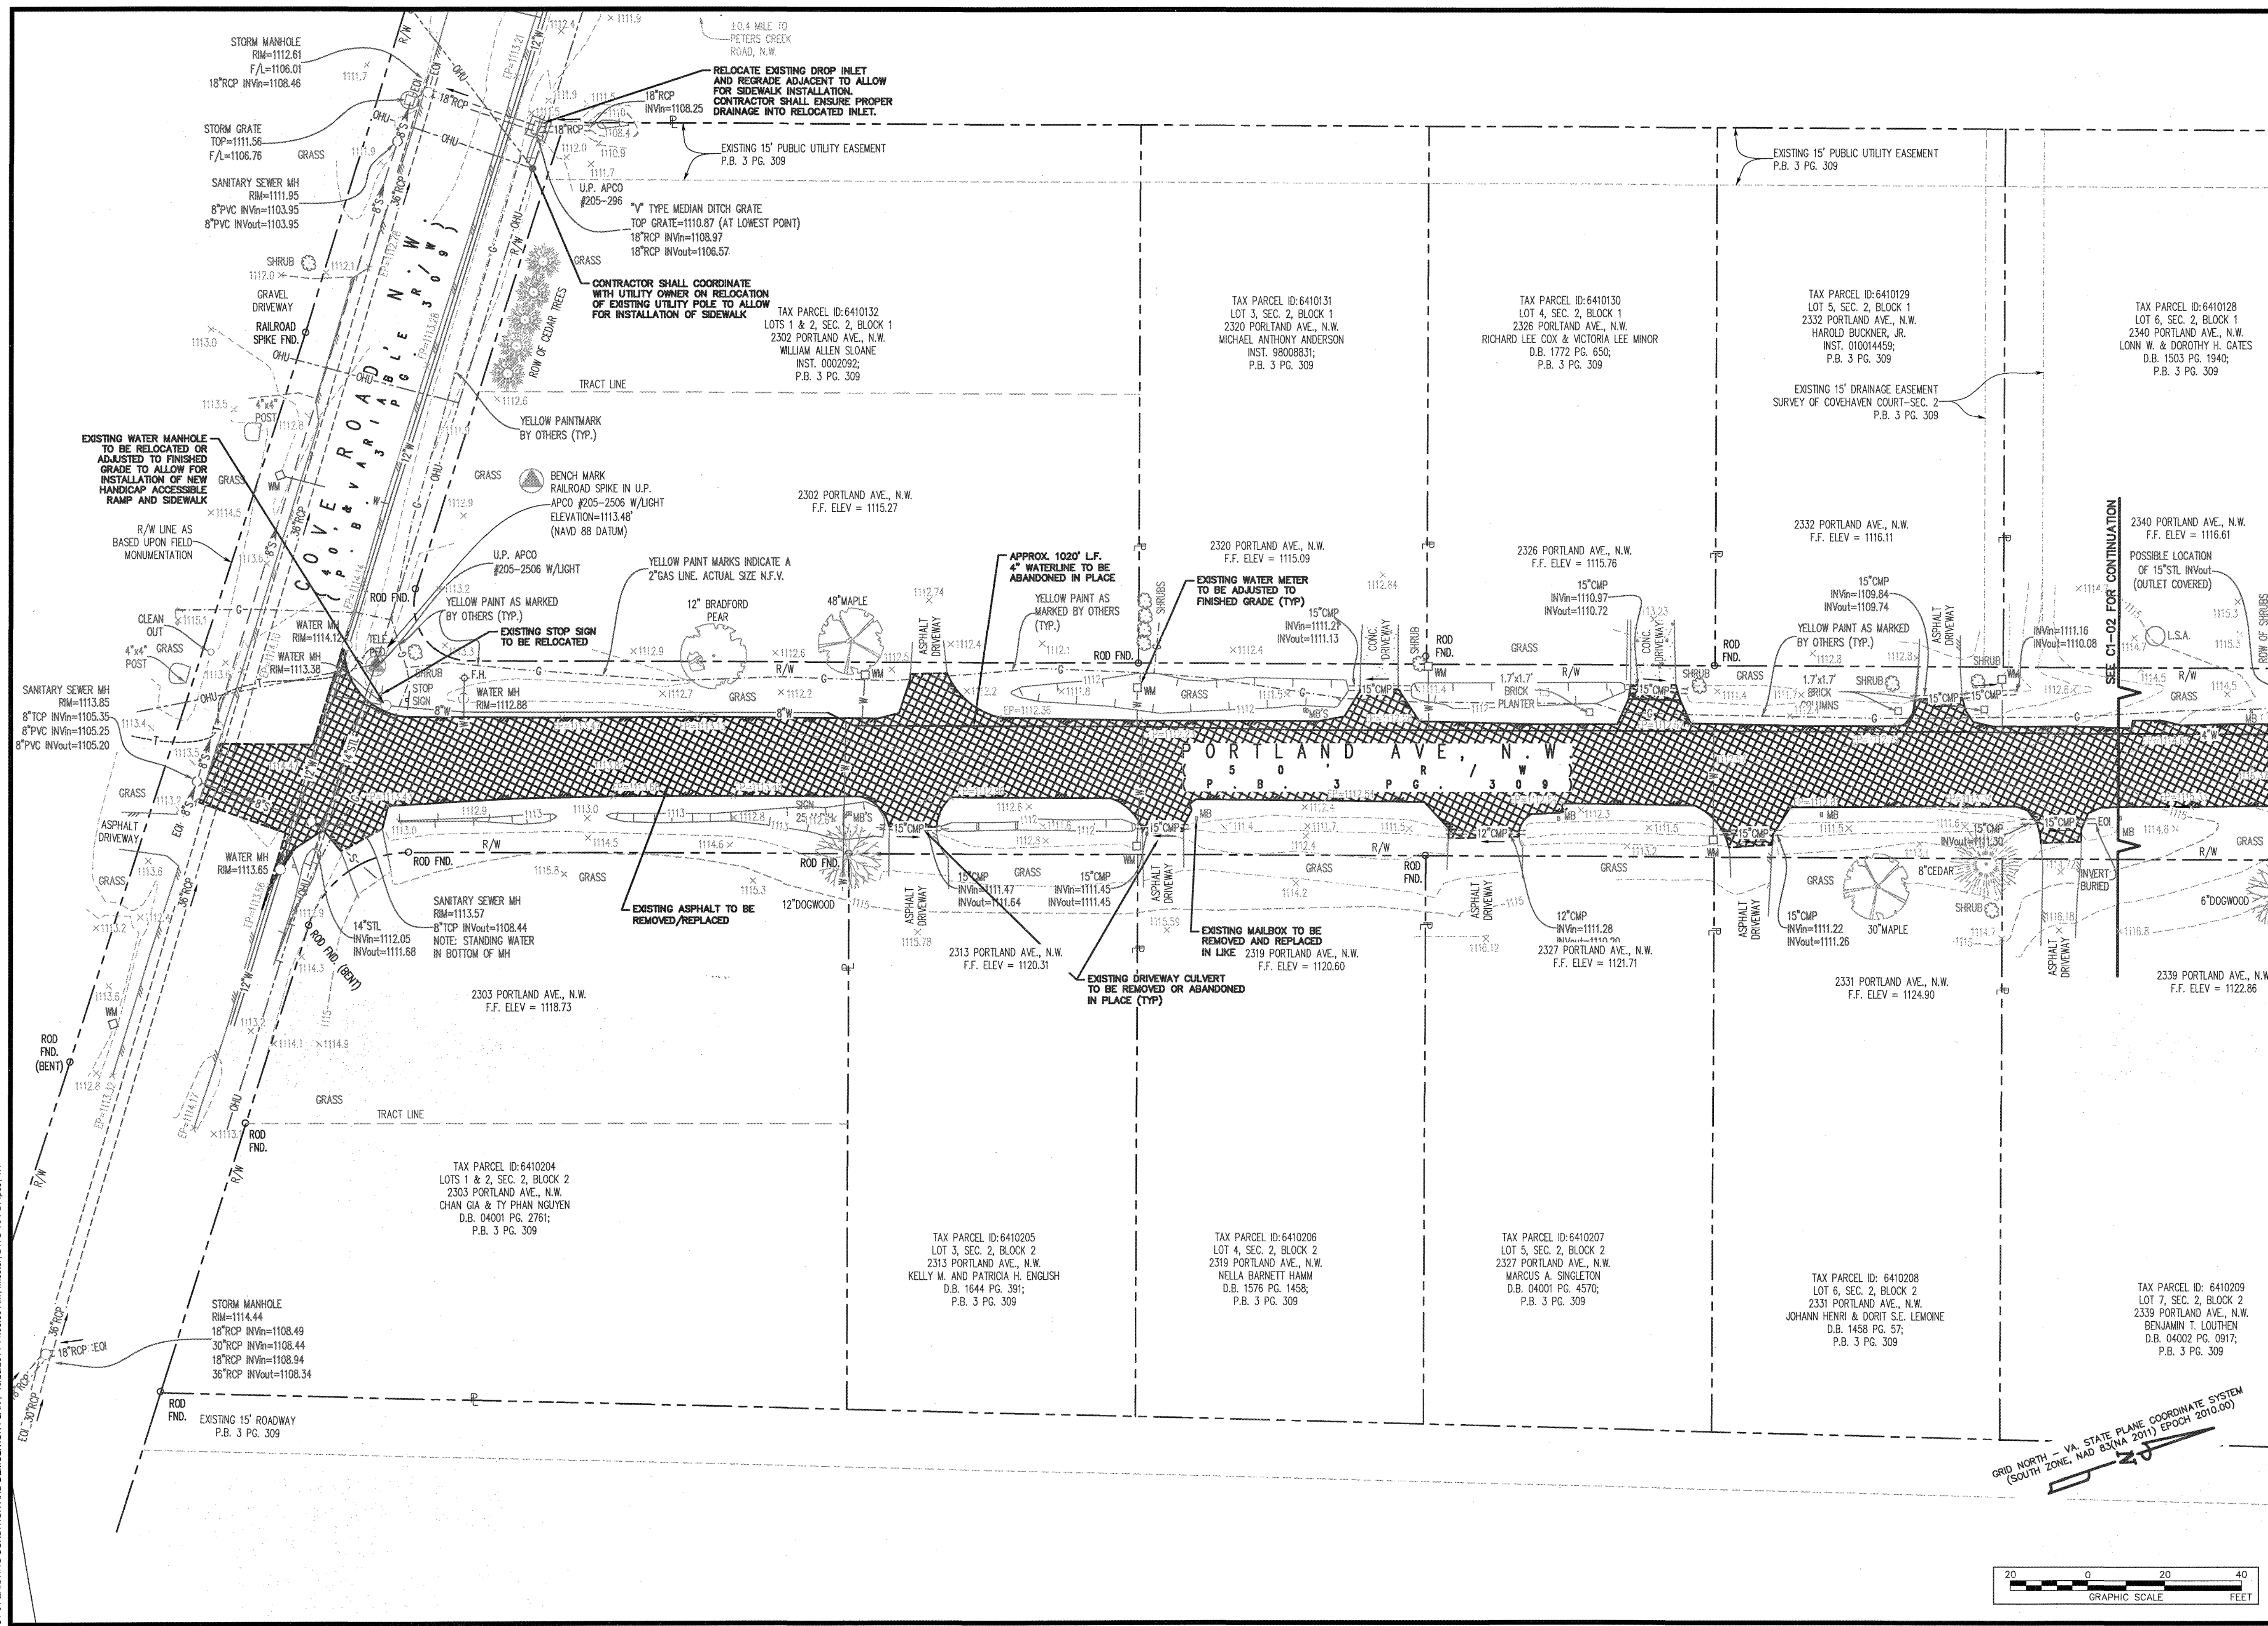

GAY AND NEEL, INC.
ENGINEERING • LANDSCAPE ARCHITECTURE • SURVEYING

1260 Radford Street
Christiansburg, Virginia 24073

Phone: (540) 381-6011
Fax: (540) 381-2773
Email: info@gayandneel.com
Web: www.gayandneel.com

The drawing, design, and digital files relating to this project are the property of Gay and Neel, Inc. The reproduction, copying, or other use of this drawing without GNI's written consent is prohibited.

PORTLAND AVENUE DRAINAGE IMPROVEMENTS

CITY OF ROANOKE, VIRGINIA

COMMONWEALTH OF VIRGINIA

JOHN T. NEEL
Lic. No. 035780
PROFESSIONAL ENGINEER

REVISIONS		
NO.	COMMENTS	DATE
1	WATERLINE AND SANITARY SEWER ADDITION	10/20/2014
2	WWW COMMENTS	10/23/2014

PROJECT TEAM	
PC	JOHN T. NEEL, PE
PM	MATTHEW P. TOMLINSON, PE
DESIGN	SEC, MBL
ISSUE DATE	
09/30/2014	
GNI JOB NO.	
2521.0	
SHEET TITLE	
EXISTING CONDITION AND DEMOLITION PLAN	
SHEET NUMBER	
C1-01	