
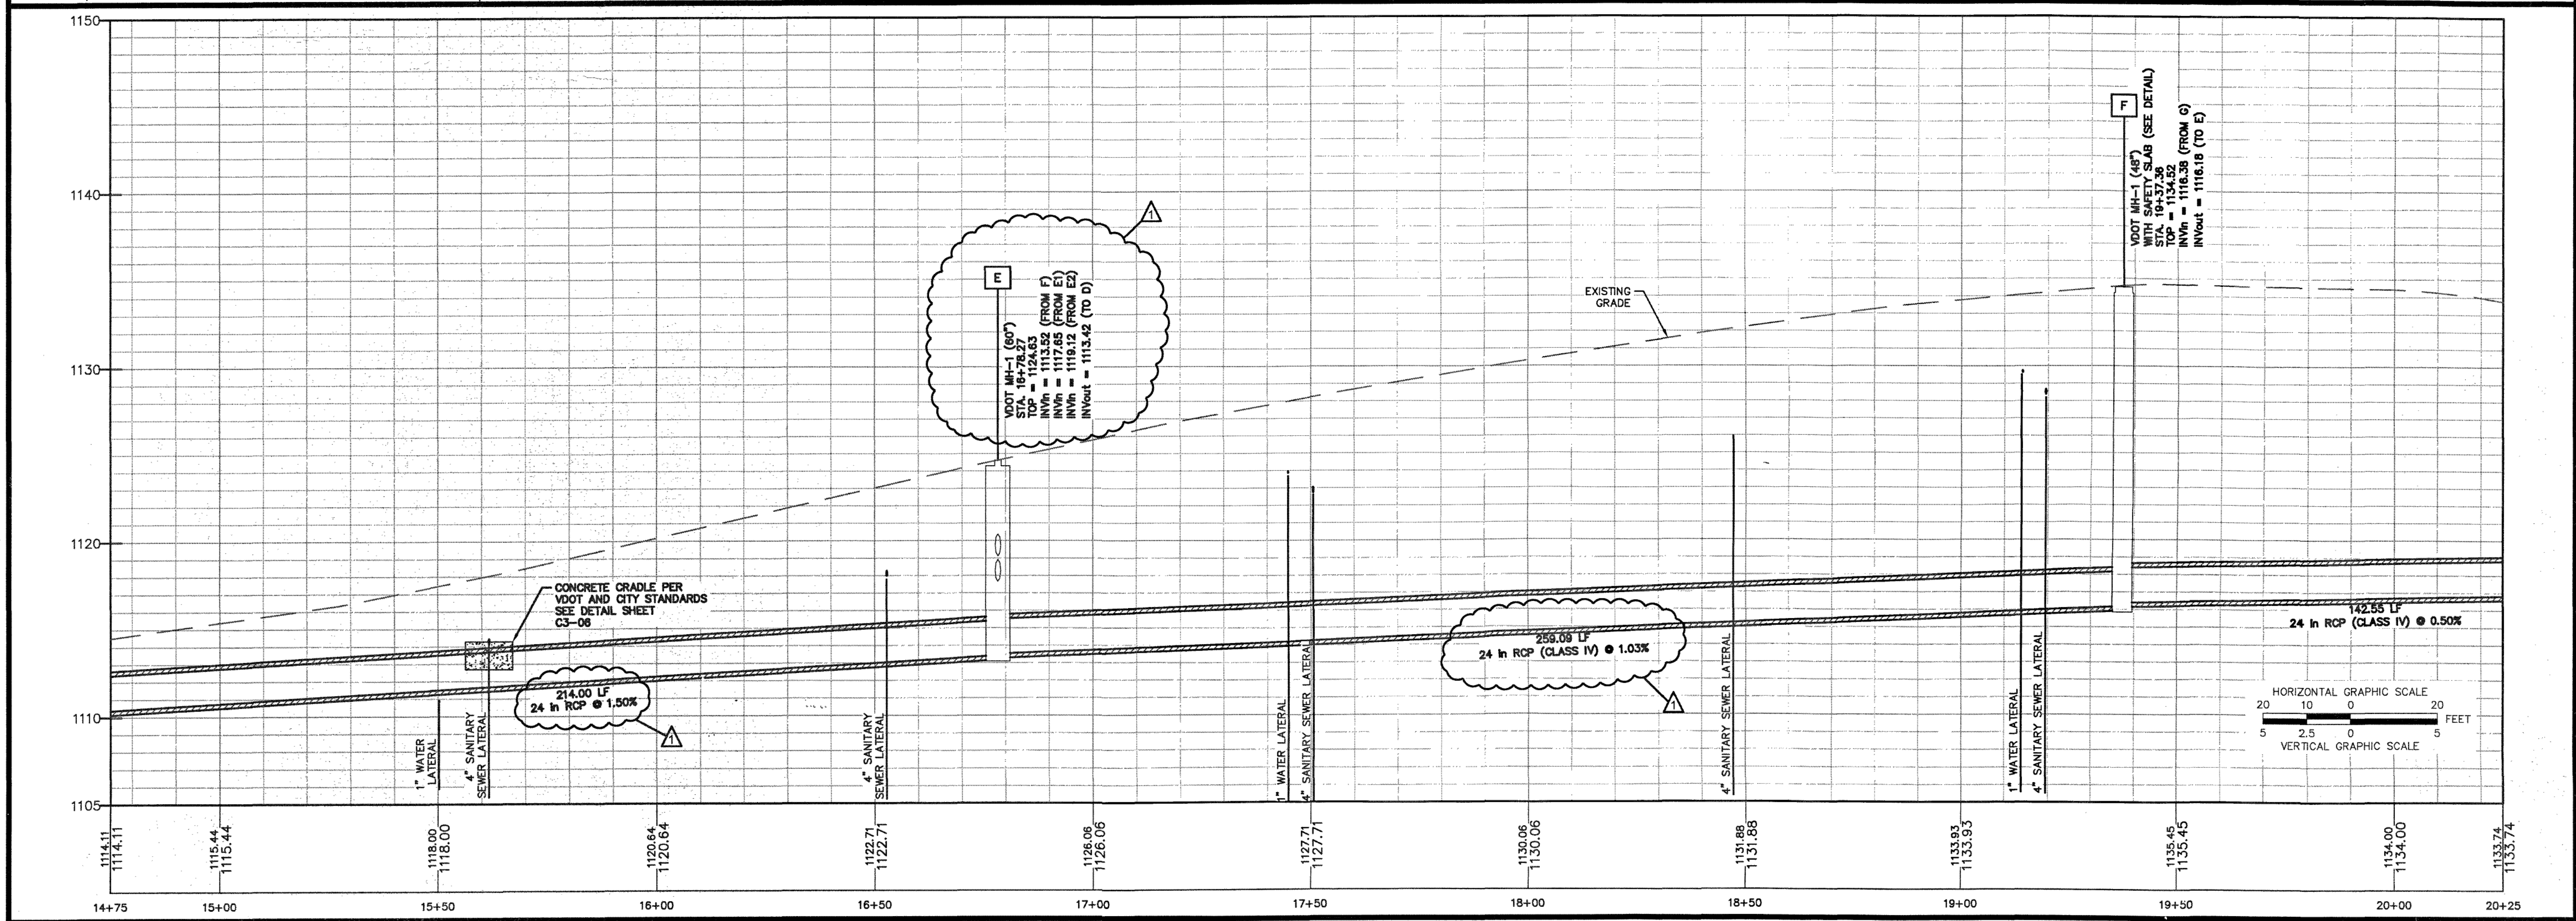


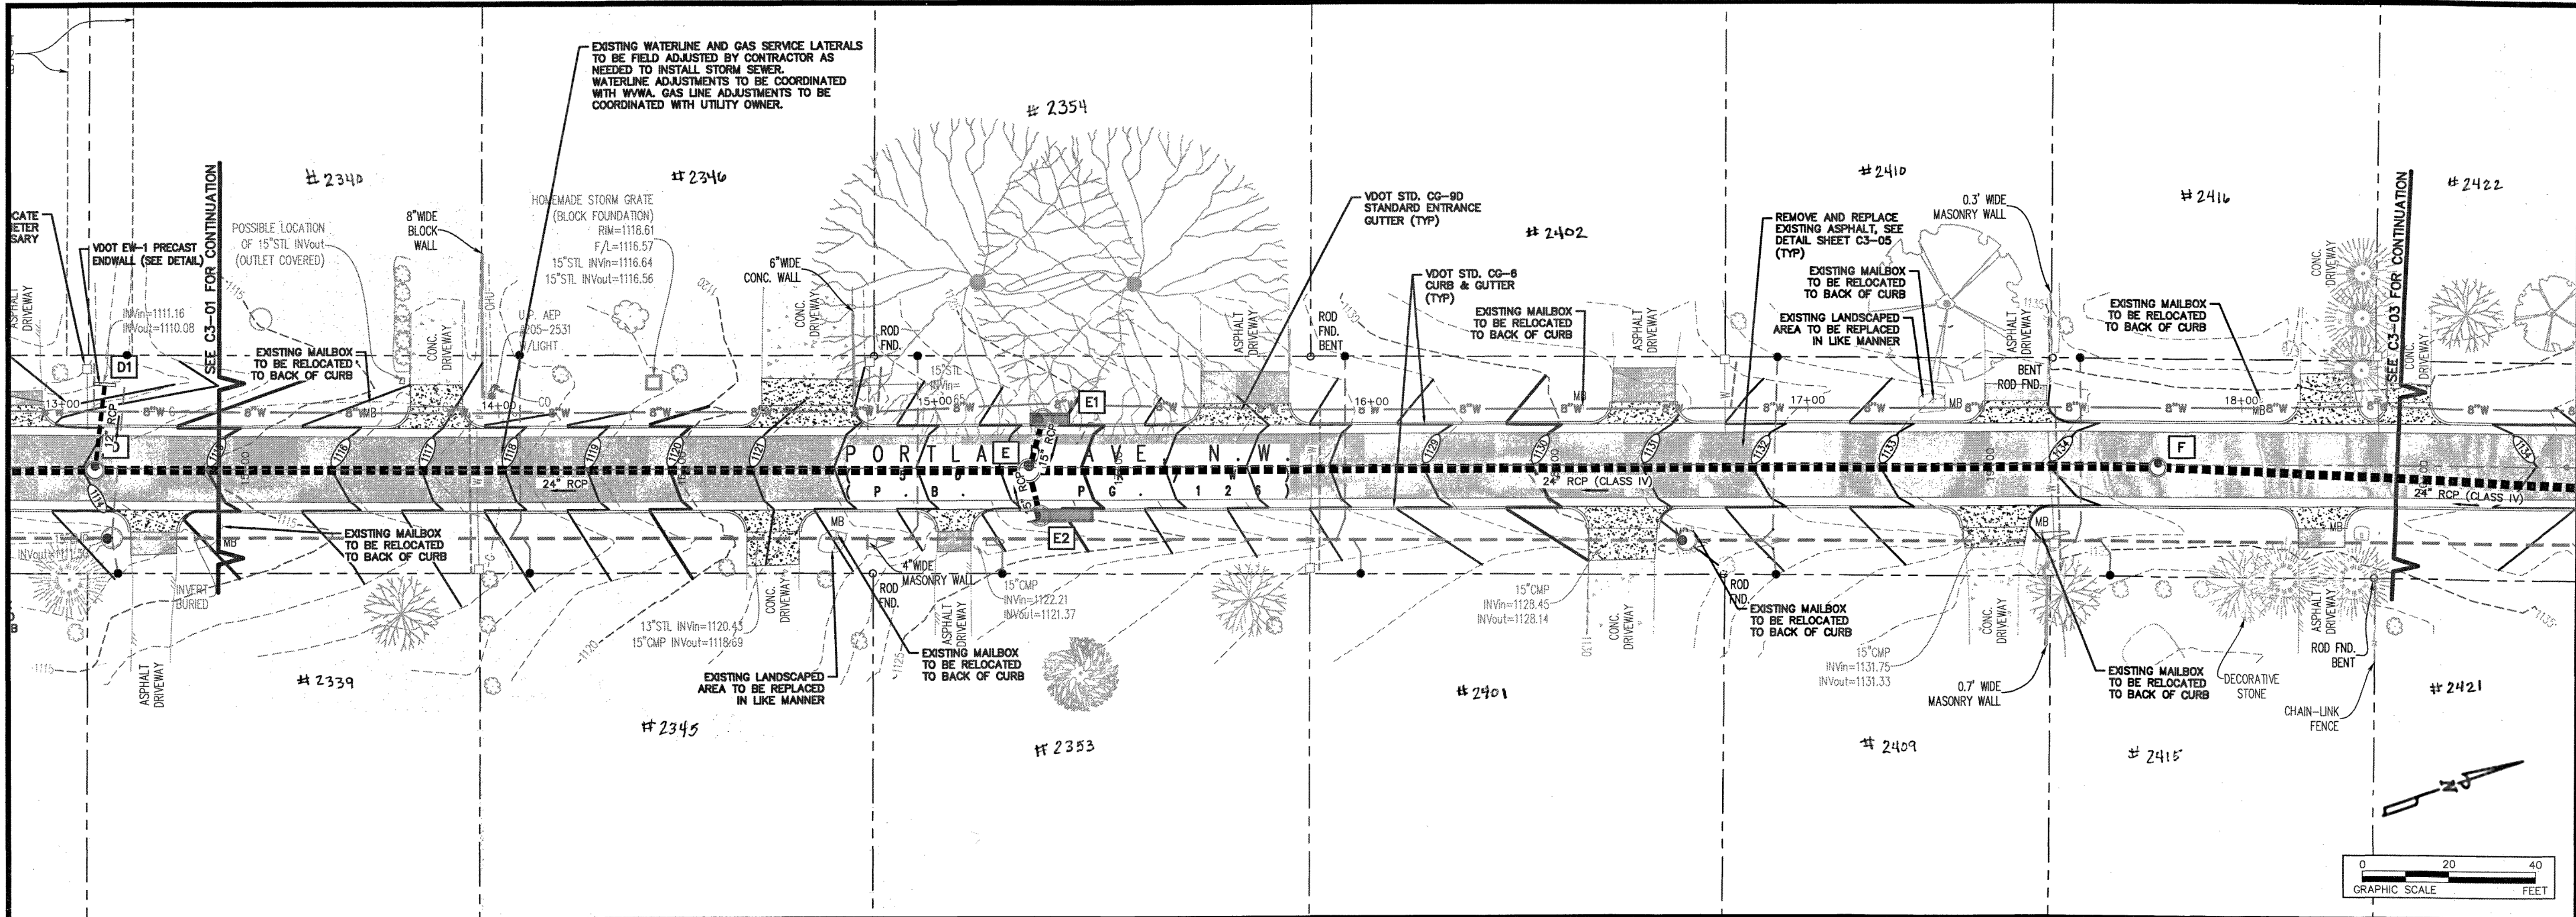

X:\Drawings\2521\2521_415\CONCRETE\Storm\Sheet\2521_1_Sht_C3_Storm_Plan.dwg
C3-03 STORM PLAN & PROFILE - 10/23/2014 11:06:26 AM Misaar, DWG TO PDF p33, 11

GAY AND NEEL, INC.
ENGINEERING • LANDSCAPE ARCHITECTURE • SURVEYING

1260 Radford Street
Christiansburg, Virginia 24073

Phone: (540) 381-6011
Fax: (540) 381-2773
Email: info@gayandneel.com
Web: www.gayandneel.com

The drawing, design, and digital files relating to this project are the property of Gay and Neel, Inc. The reproduction, copying, or other use of this drawing without GNI's written consent is prohibited.

**PORTLAND AVENUE
DRAINAGE IMPROVEMENTS**

CITY OF ROANOKE, VIRGINIA

COMMONWEALTH OF VIRGINIA

JOHN T. NEEL
Lic. No. 035780

PROFESSIONAL ENGINEER

REVISIONS		
NO.	COMMENTS	DATE
1	WATERLINE AND SANITARY SEWER ADDITION	10/20/2014
2	WWWA COMMENTS	10/23/2014

PROJECT TEAM	
PI	JOHN T. NEEL, PE
PM	MATTHEW P. TOMLINSON, PE
DESIGN	SEC, MBL
ISSUE DATE	
09/30/2014	
GNI JOB NO.	
2521.0	
SHEET TITLE	
STORM PLAN & PROFILE	
SHEET NUMBER	
C3-02	