

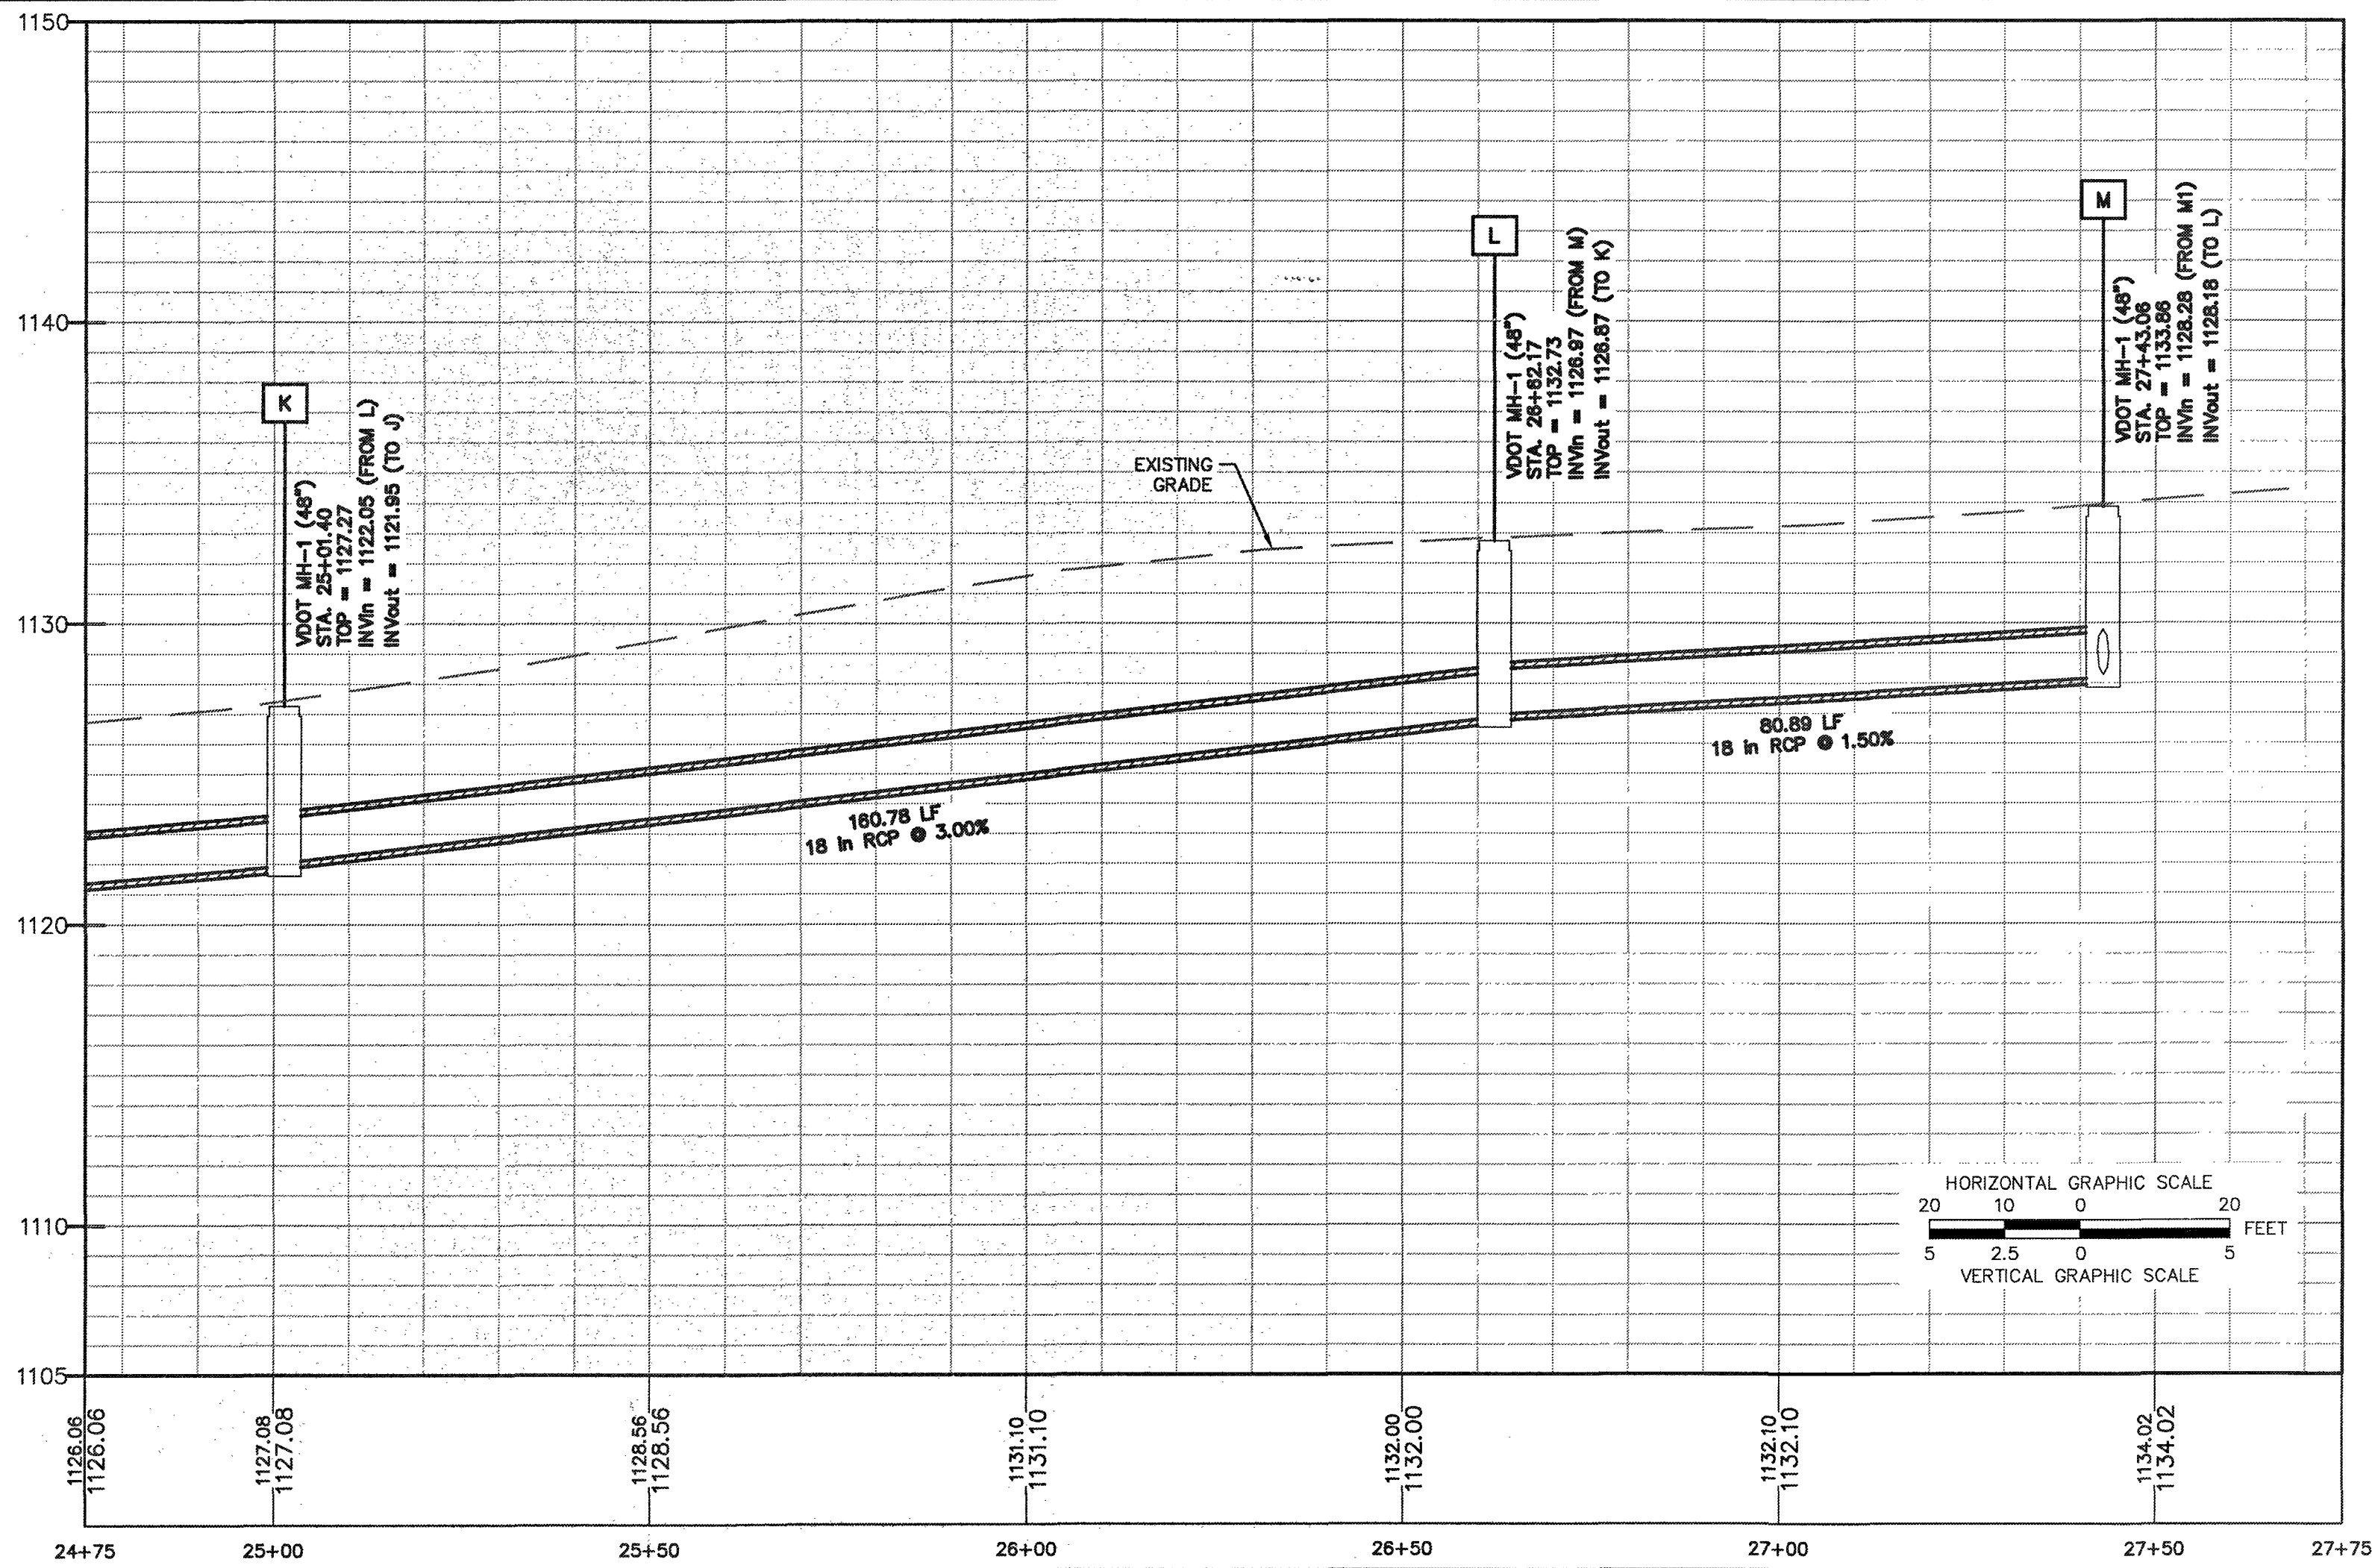



X:\Drawings\25211521\1\ENGINEERING\Design\Plan\Sheet\25211_Sht_C3_Cord_Storm_Plan.dwg
CS-04 STORM PLAN & PROFILE, 10/23/2014 11:08:48 AM, Master, DWG To PDF, p13, 1/3

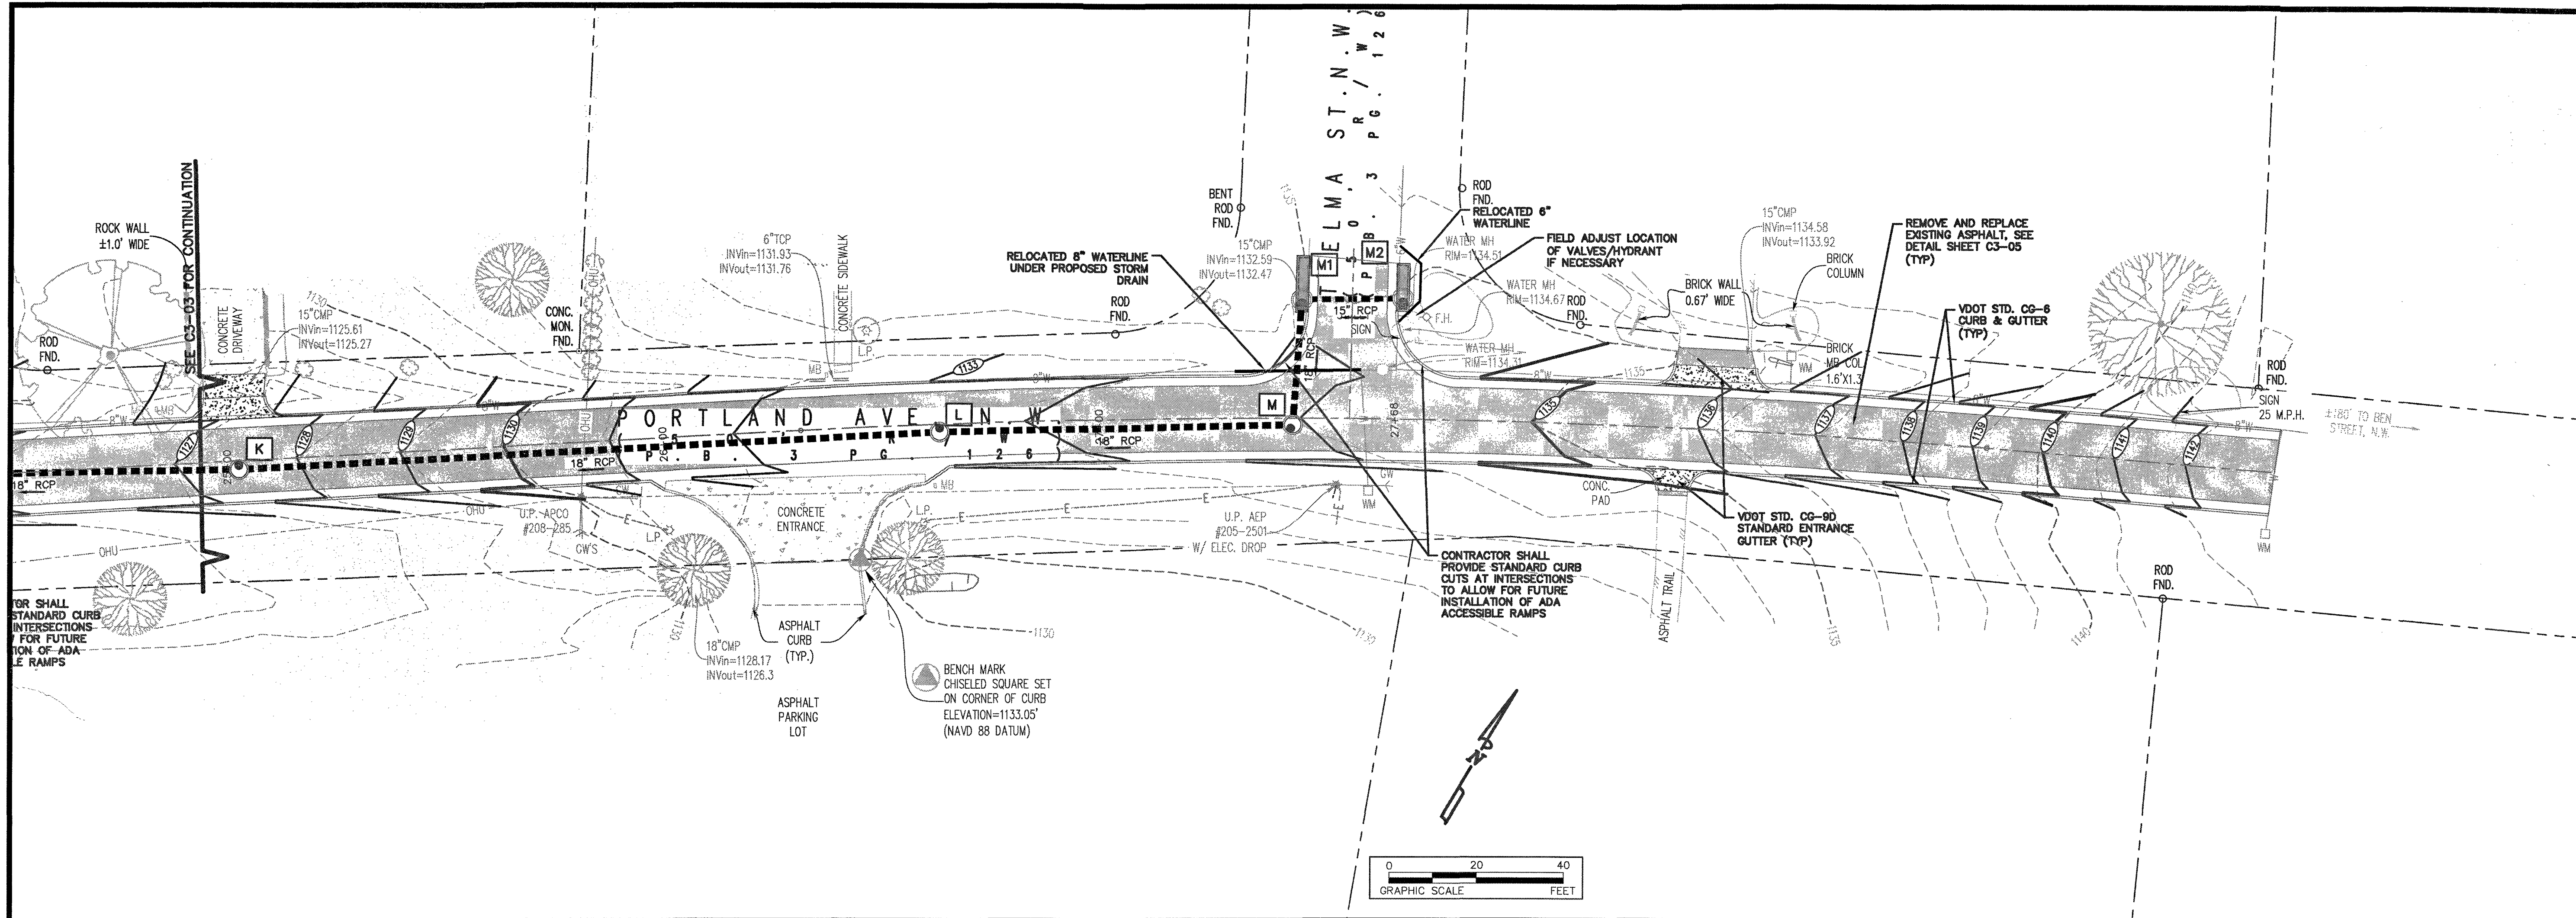

- * RE-LOCATED 8" WATERLINE 08-05-2015
- * USED GRIPPIN 8" C151 CLASS 50 D.I.P

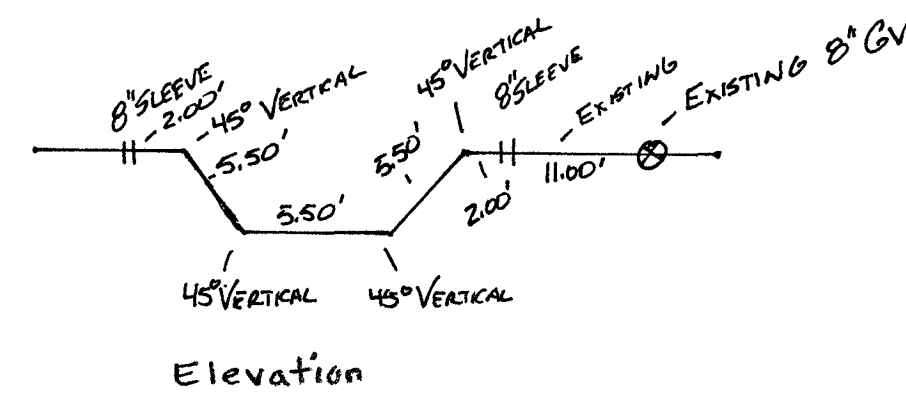

- * RE-LOCATED 6" WATERLINE 08-10-2015
- * USED GRIPPIN 6" C151 CLASS 50 D.I.P / 2" 6" AFC (AMERICAN FLOW CONTROL) VALVES / 1- AMERICAN DARLING 3-84-95 FIRE HYDRANT, Cast 2015
- Re-Used EXISTING FIRE HYDRANT TAG # 13020.

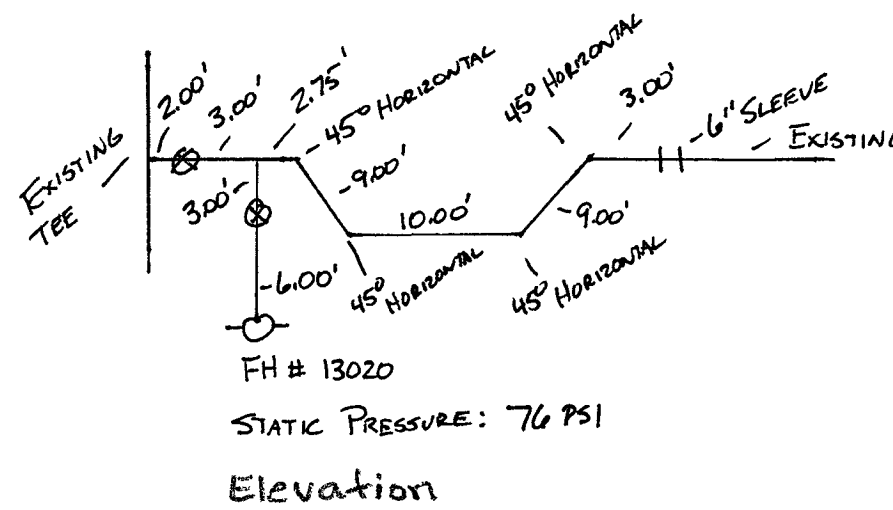

GAY AND NEEL, INC.
ENGINEERING ♦ LANDSCAPE ARCHITECTURE ♦ SURVEYING


1260 Radford Street
Christiansburg, Virginia 24073

Phone: (540) 381-6011
Fax: (540) 381-2773
Email: info@gayandneel.com
Web: www.gayandneel.com

The drawing, design, and digital files relating to this project are the property of Gay and Neel, Inc. The reproduction, copying, or other use of this drawing without GNI's written consent is prohibited.

PORTLAND AVENUE DRAINAGE IMPROVEMENTS

CITY OF ROANOKE, VIRGINIA

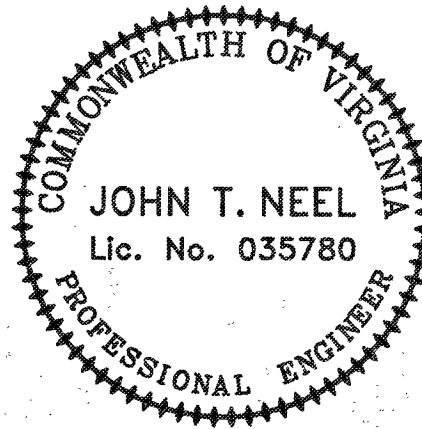

REVISIONS

NO.	COMMENTS	DATE
1	WATERLINE AND SANITARY SEWER ADDITION	10/20/2014
2	WWVA COMMENTS	10/23/2014

PROJECT TEAM

SE	JOHN T. NEEL, PE
PM	MATTHEW P. TOMLINSON, PE
DESIGN	SEC, MBL

ISSUE DATE

09/30/2014

GNI JOB NO.

2521.0

SHEET TITLE

STORM PLAN & PROFILE

SHEET NUMBER

C3-04