



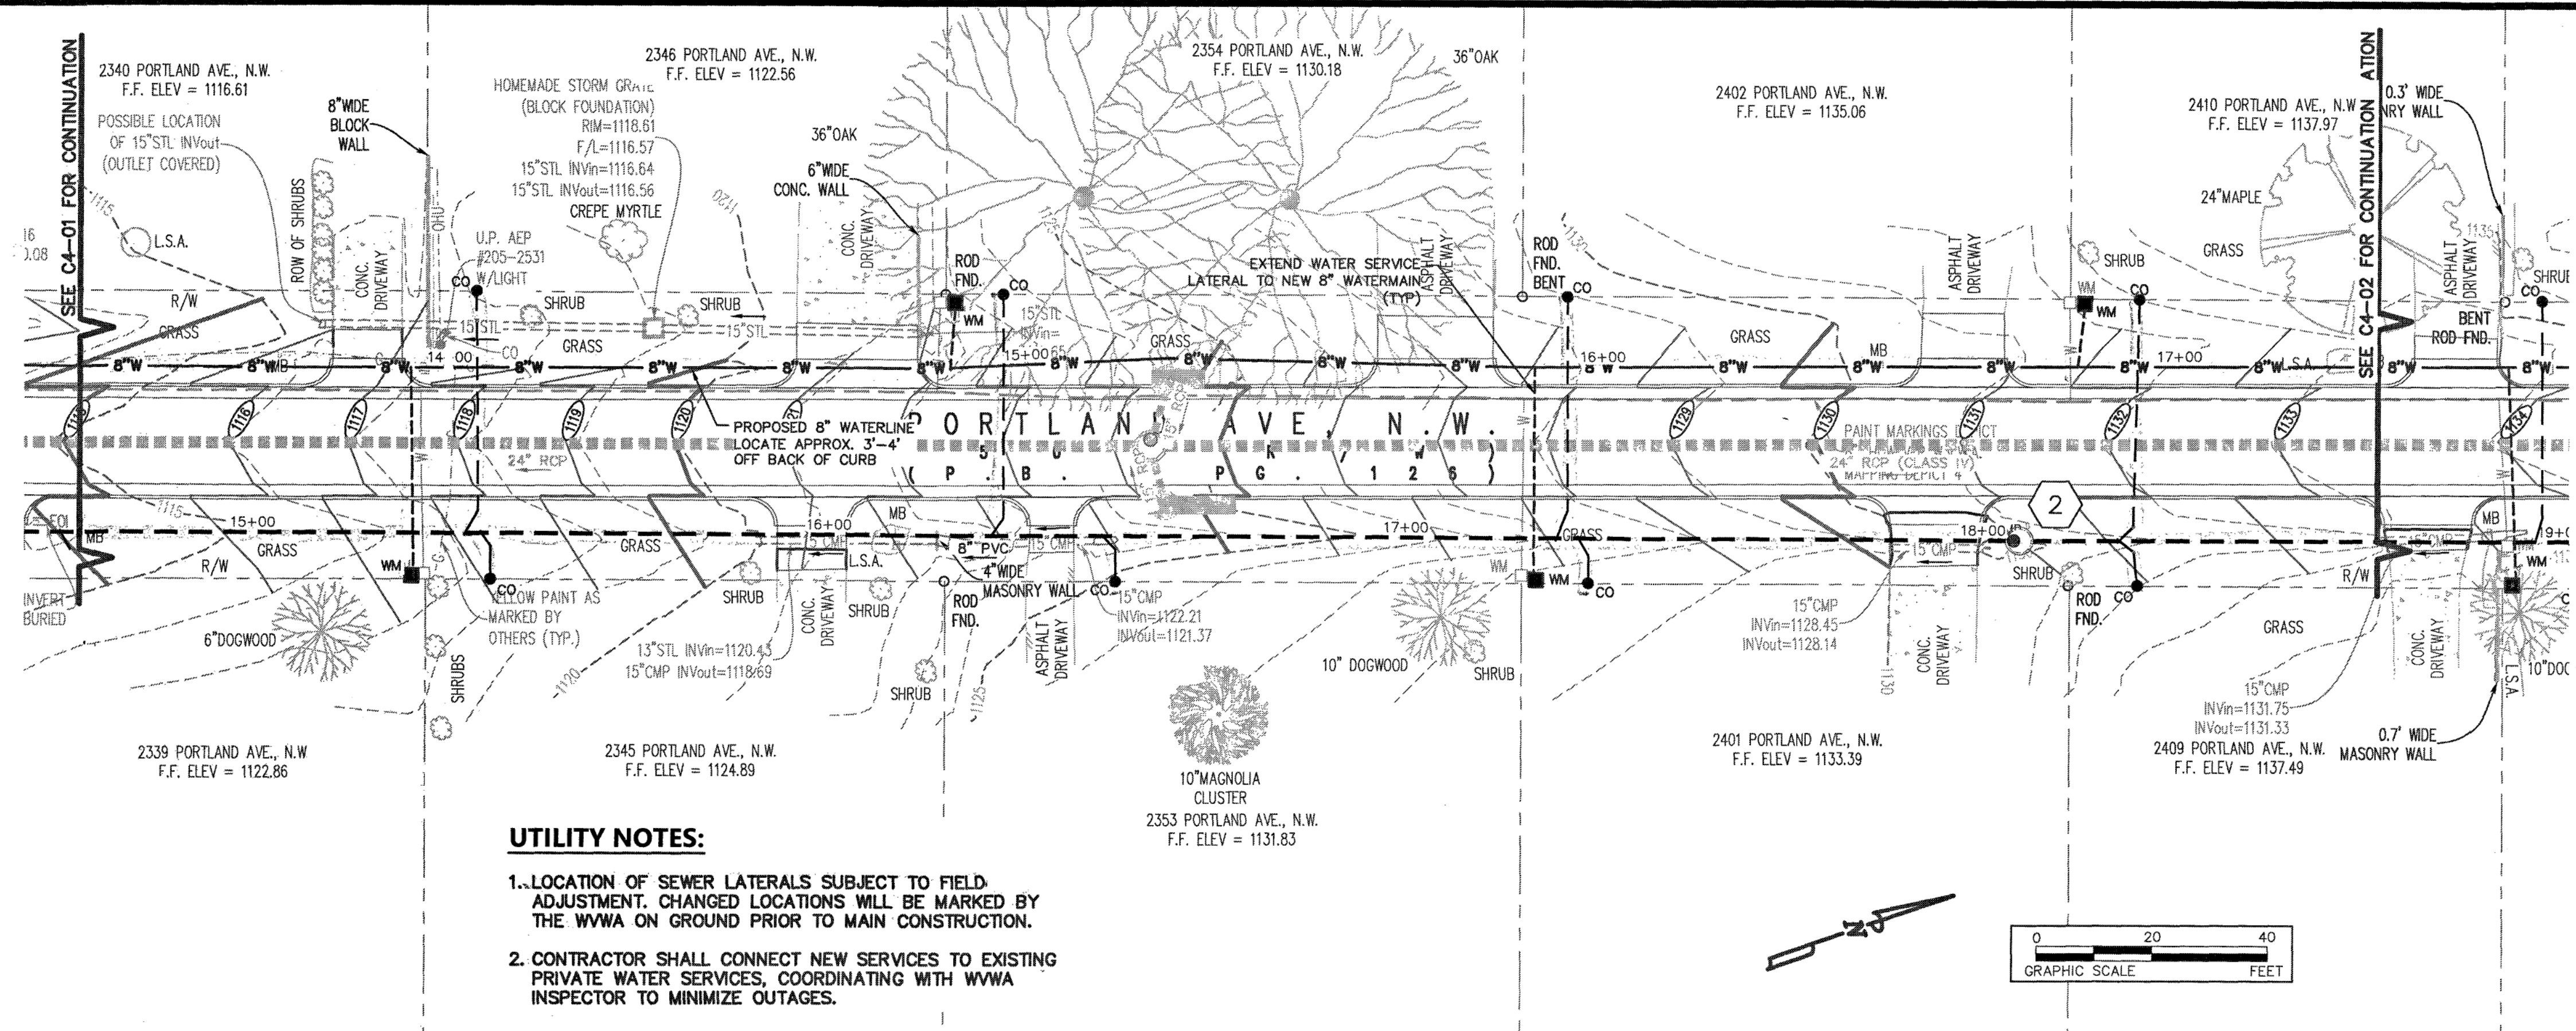

UTILITY NOTES:

1. LOCATION OF SEWER LATERALS SUBJECT TO FIELD ADJUSTMENT. CHANGED LOCATIONS WILL BE MARKED BY THE WVA ON GROUND PRIOR TO MAIN CONSTRUCTION.
2. CONTRACTOR SHALL CONNECT NEW SERVICES TO EXISTING PRIVATE WATER SERVICES, COORDINATING WITH WVA INSPECTOR TO MINIMIZE OUTAGES.

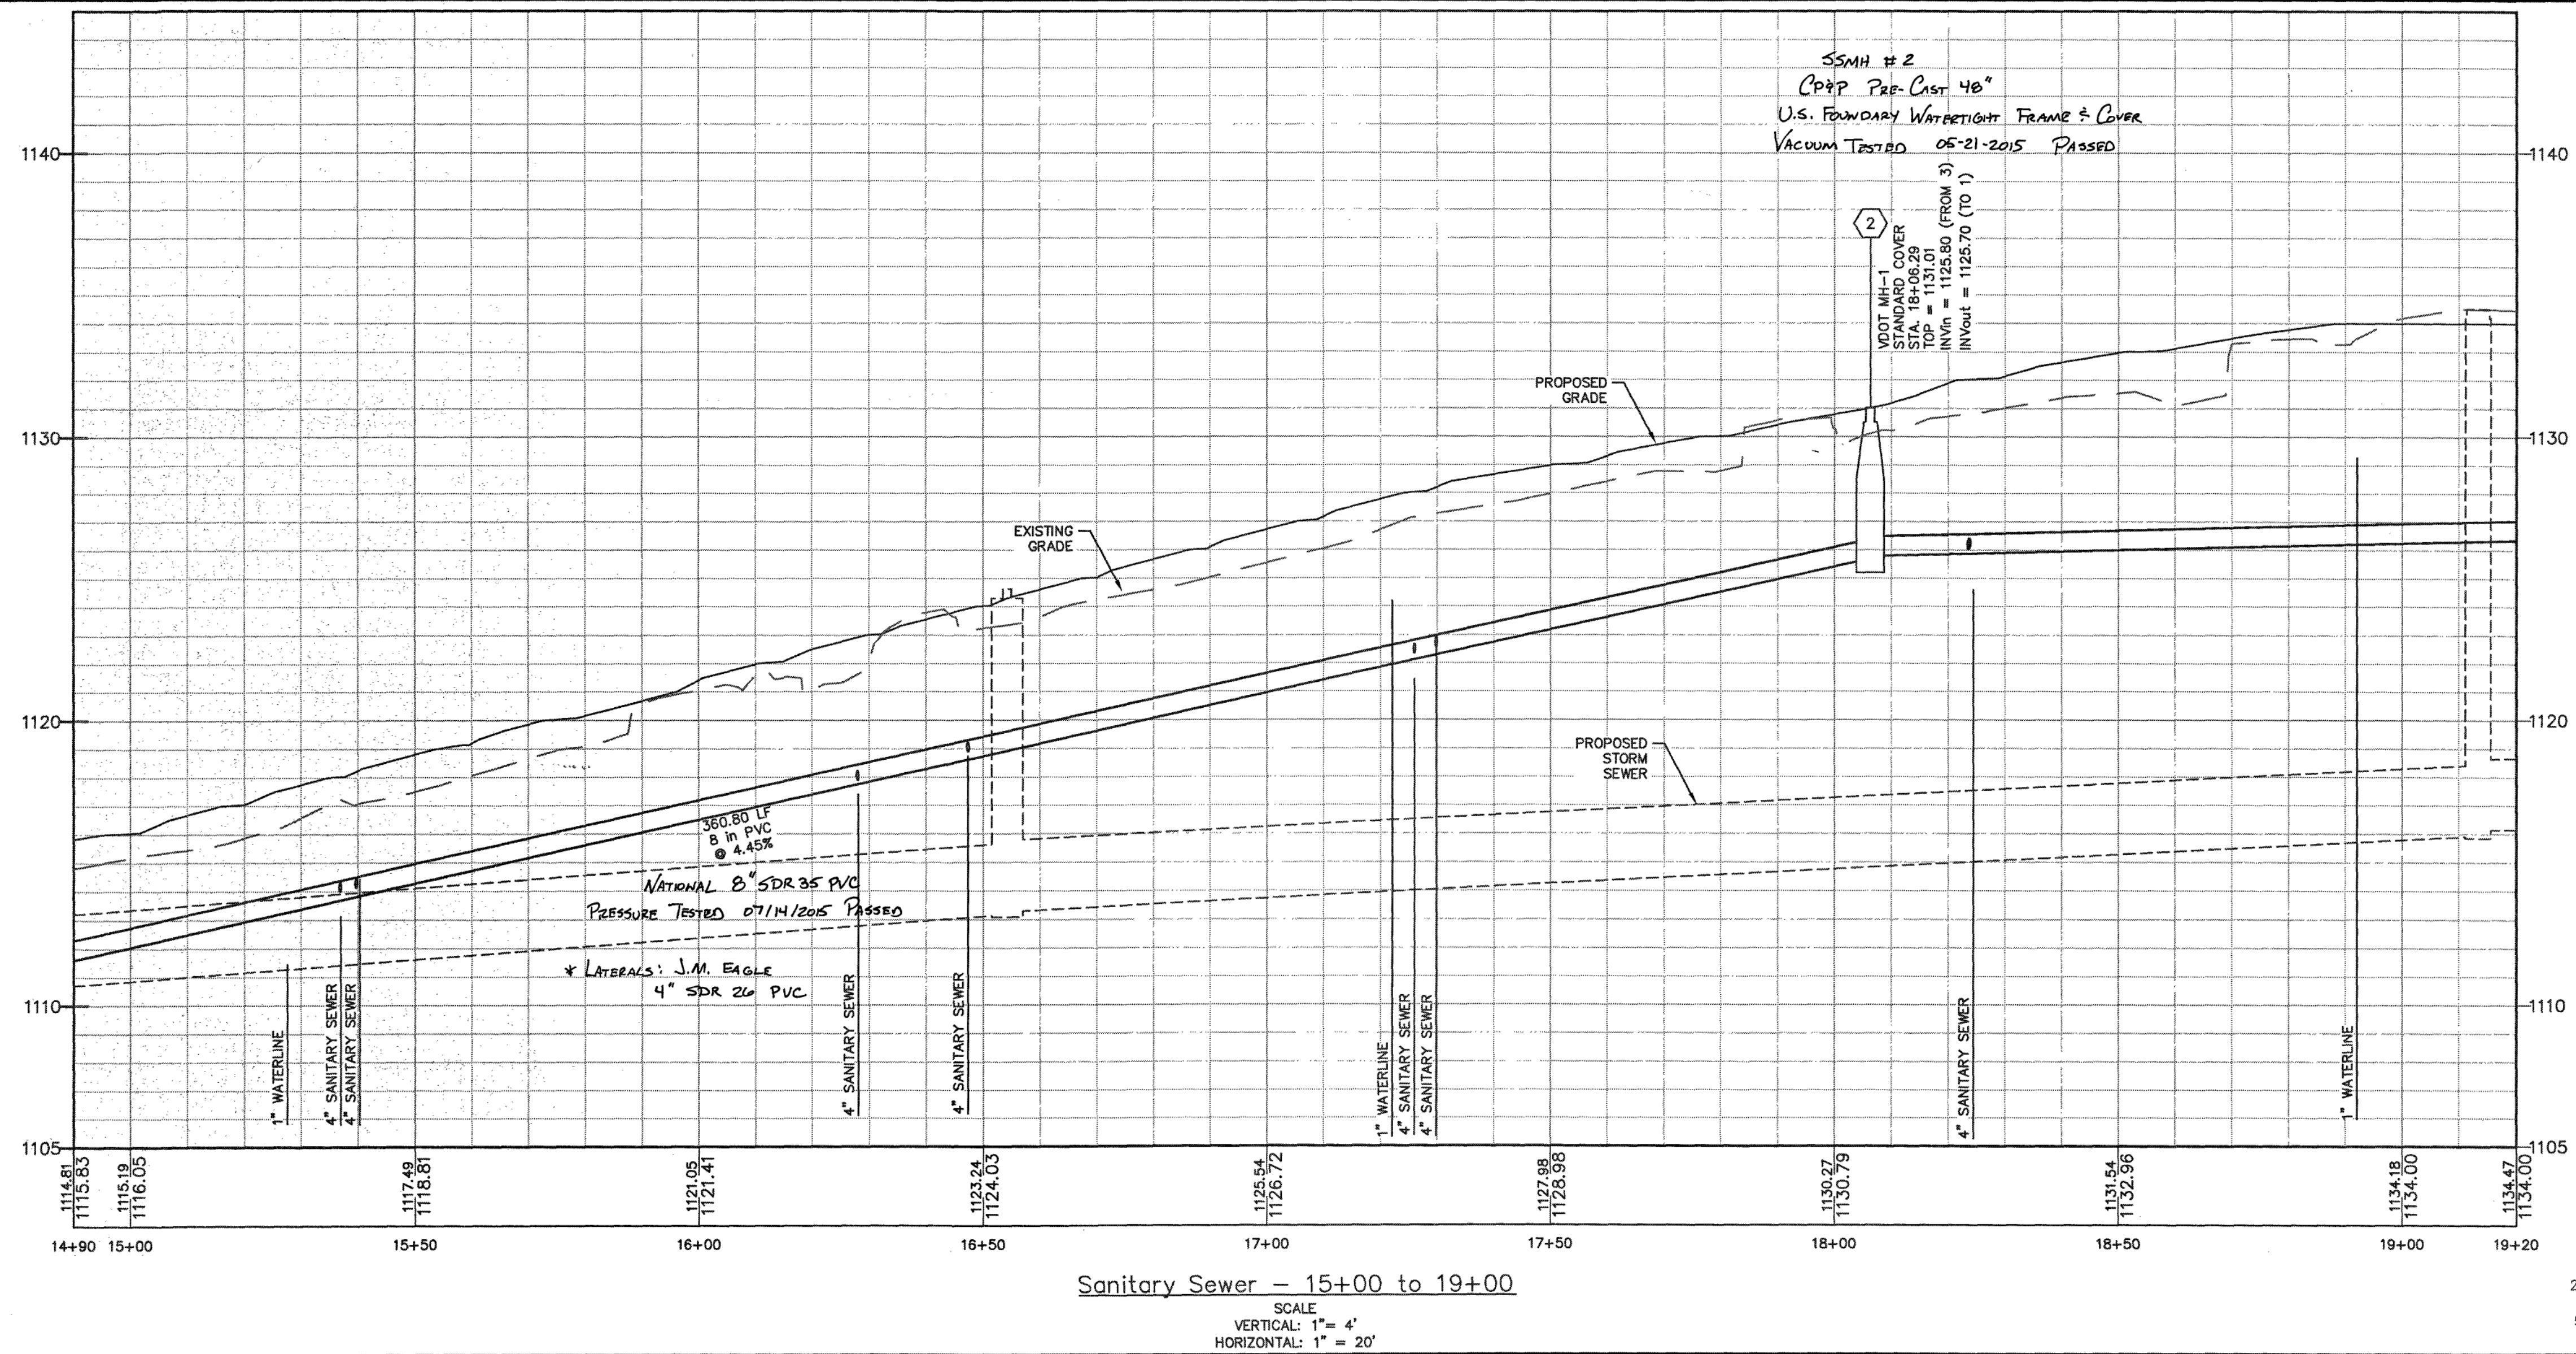

GAY AND NEEL, INC.
ENGINEERING & LANDSCAPE ARCHITECTURE & SURVEYING


1260 Radford Street
Christiansburg, Virginia 24073

Phone: (540) 381-6011
Fax: (540) 381-2773
Email: info@gayandneel.com
Web: www.gayandneel.com

The drawing, design, and digital files relating to this project are the property of Gay and Neel, Inc. The reproduction, copying, or other use of this drawing without GNI's written consent is prohibited.

**PORTLAND AVENUE
DRAINAGE IMPROVEMENTS**

CITY OF ROANOKE, VIRGINIA

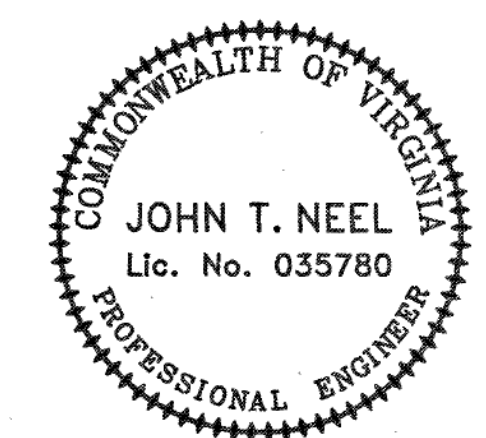

REVISIONS		
NO.	COMMENTS	DATE
1	WATERLINE AND SANITARY SEWER ADDITION	10/20/2014
2	WVA COMMENTS	10/23/2014

PROJECT TEAM	
PIC	JOHN T. NEEL, PE
PM	MATTHEW P. TOMLINSON, PE
DESIGN	SEC, MBL

ISSUE DATE
09/30/2014

GNI JOB NO.
2521.0

SHEET TITLE
SANITARY SEWER PLAN & PROFILE

SHEET NUMBER
C4-02