
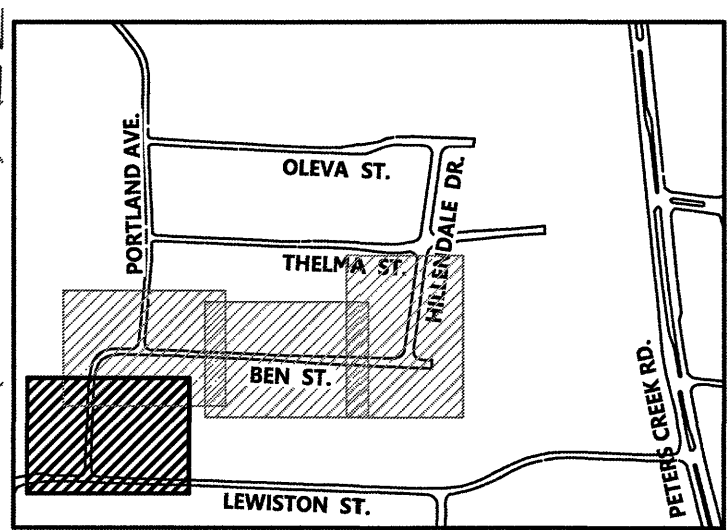


X:\Projects\15251\15251_3\Engineering\Design\Plan\Sheet\15251_3_Sht_C1_Demo_Plan.dwg
C1-02 EXISTING CONDITIONS AND DEMOLITION PLAN AREA G 09/20/2016 10:25:23 AM, Mieser, DWG to PDF pcd, 1:1

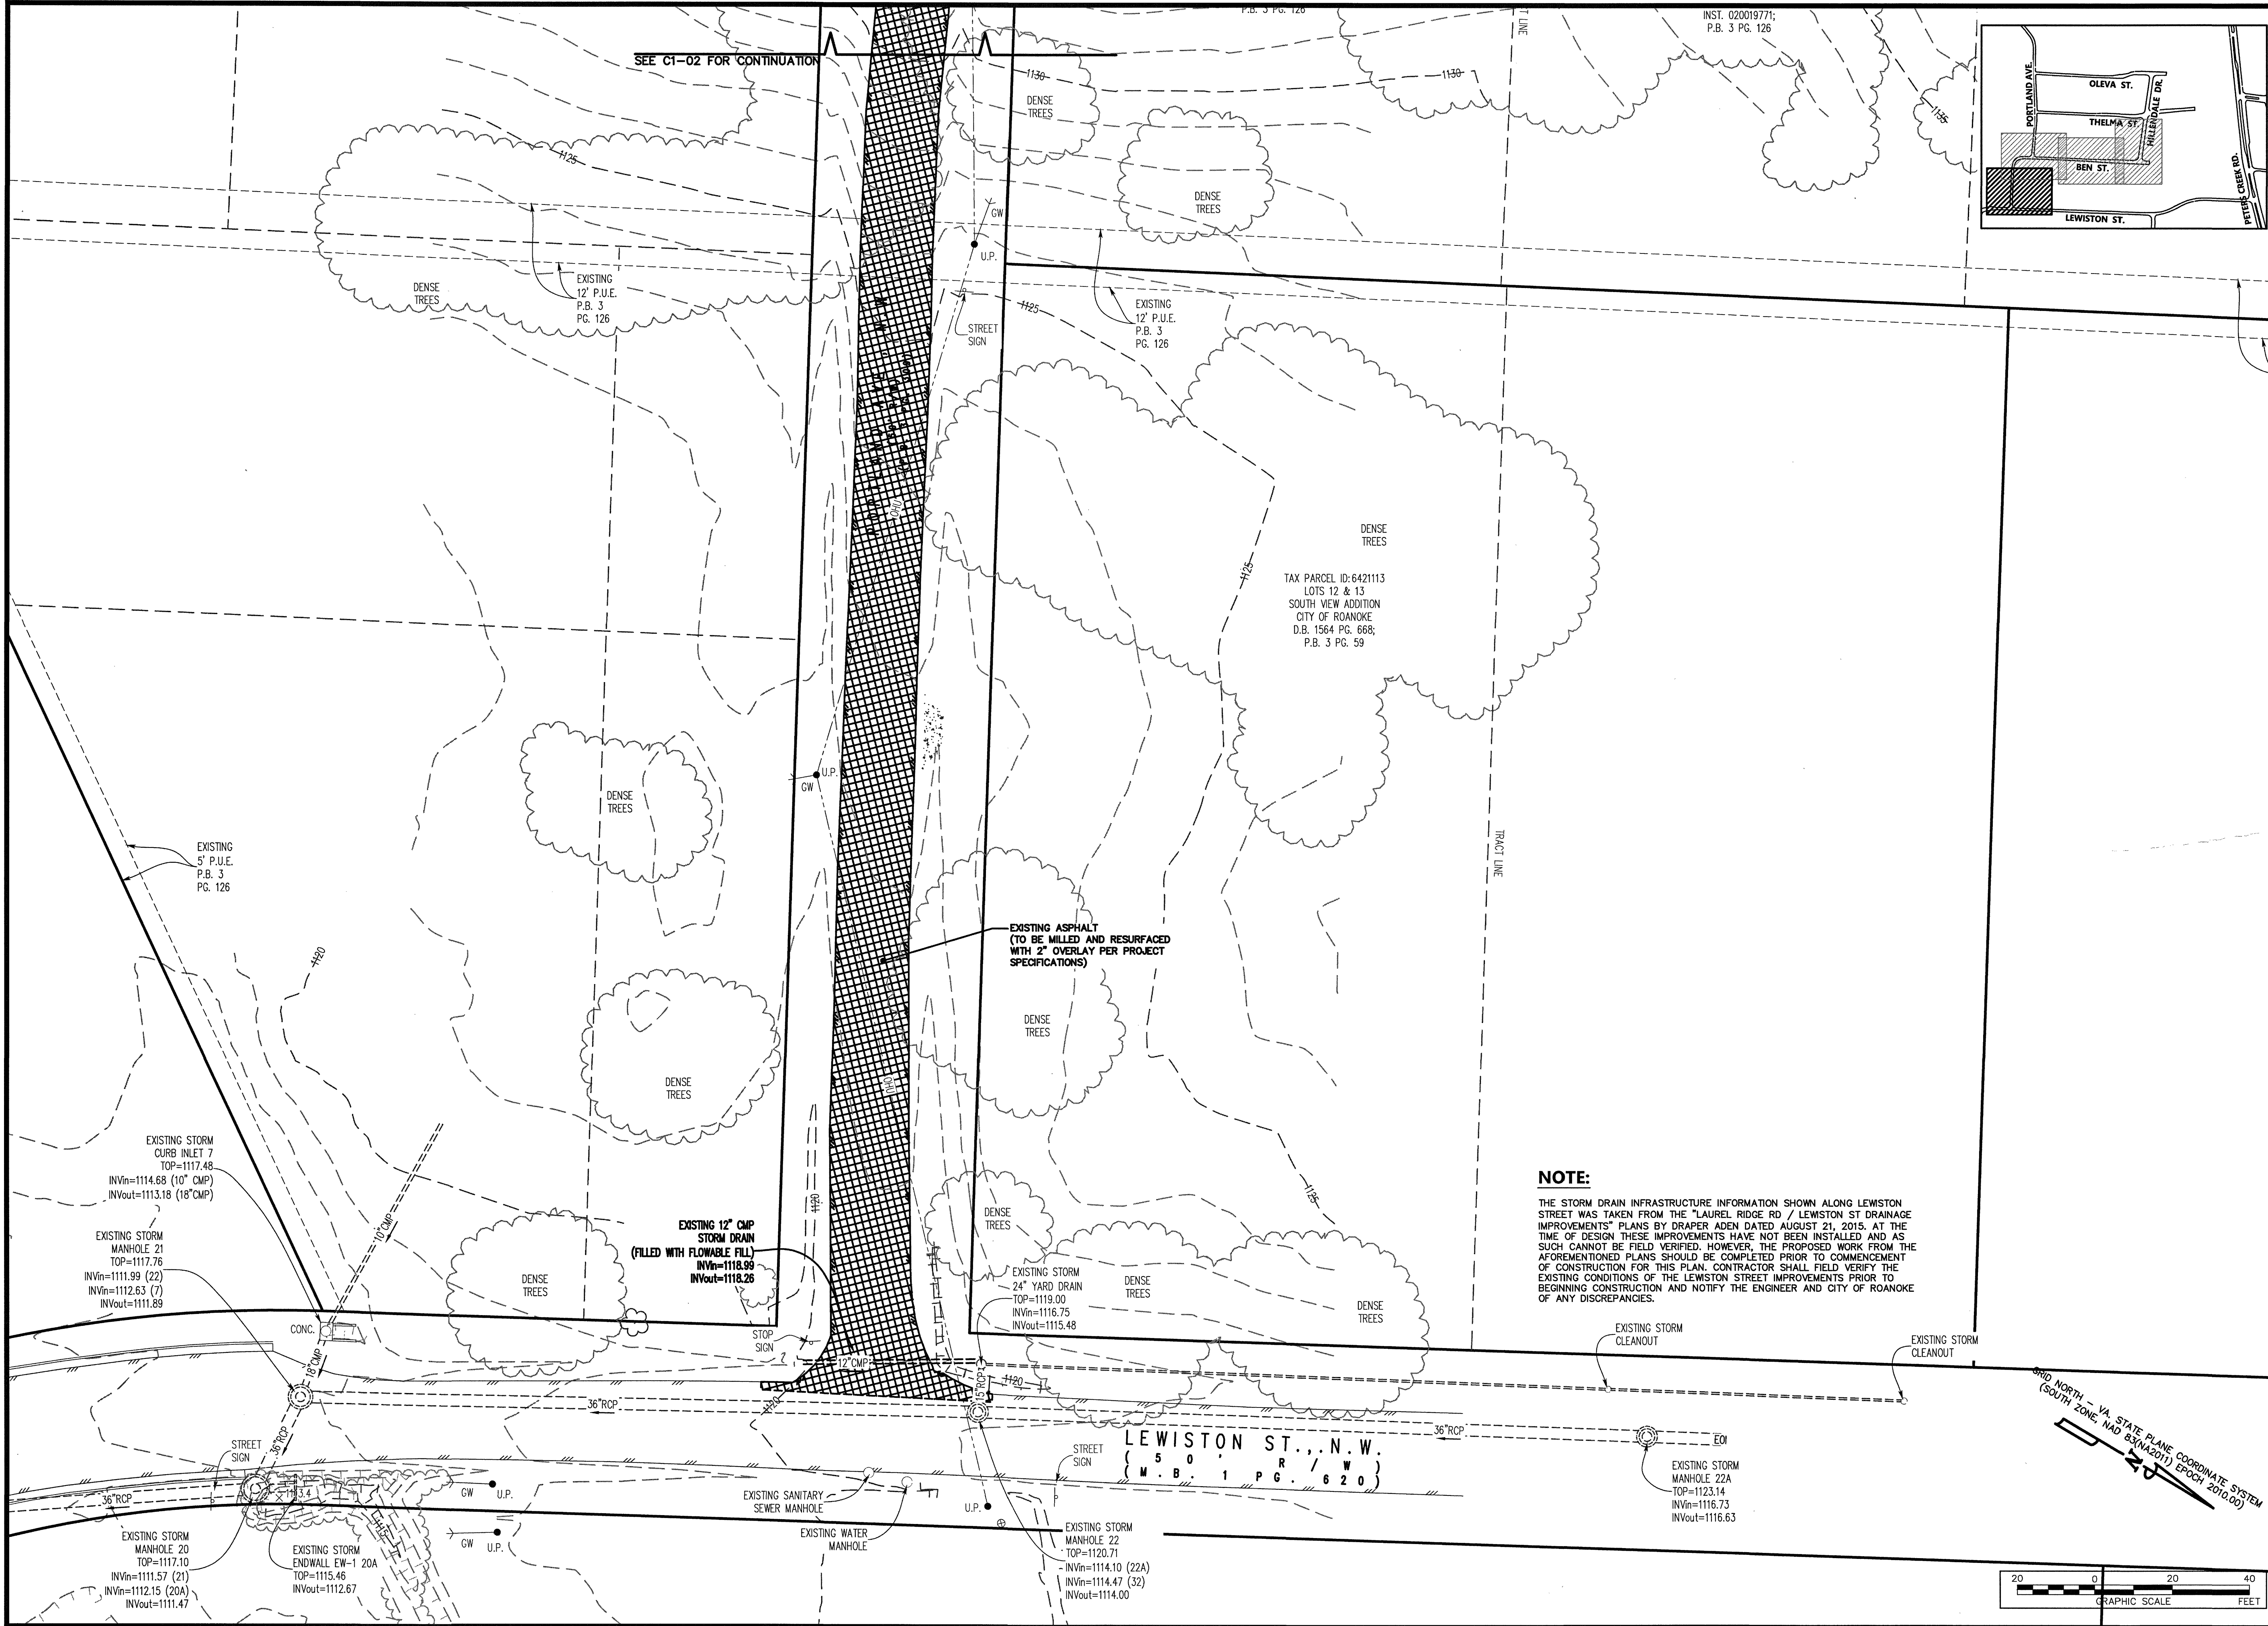

ENGINEERING • LANDSCAPE ARCHITECTURE • SURVEYING

1260 Radford Street
Christiansburg, Virginia 24073

Phone: (540) 381-6011

Fax: (540) 381-2773


Email: info@gayandneel.com

Web: www.gayandneel.com

The drawing, design, and digital files relating to this project are the property of Gay and Neel, Inc. The reproduction, copying, or other use of this drawing without GNI's written consent is prohibited.

PORTLAND AVENUE, BEN STREET AND HILLEDALE DRIVE IMPROVEMENTS

CITY OF ROANOKE, VIRGINIA

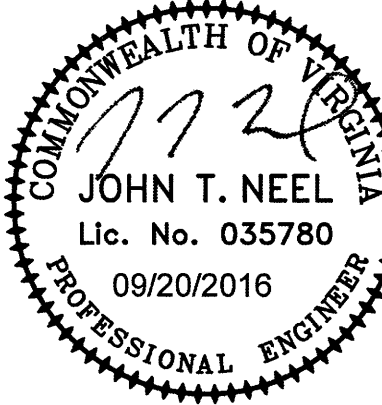

REVISIONS		
NO.	COMMENTS	DATE

PROJECT TEAM	
PIE	JOHN T. NEEL, PE
PM	MATTHEW P. TOMLINSON, PE
DESIGN	SEC, MBL
ISSUE DATE	
09/20/2016	
GNI JOB NO.	
2521.3	
SHEET TITLE	
EXISTING CONDITIONS AND DEMOLITION PLAN AREA G	
SHEET NUMBER	
C1-01	