



X:\Drawings\2521\2521_3\Engineering\Design\Plan\2521_3_Sht C1_Demo Plan.dwg
C1-01 EXISTING CONDITIONS AND DEMOLITION PLAN AREA G, 09/20/2016 10:28:33 AM, Mister, DWG To PDF p33, 11

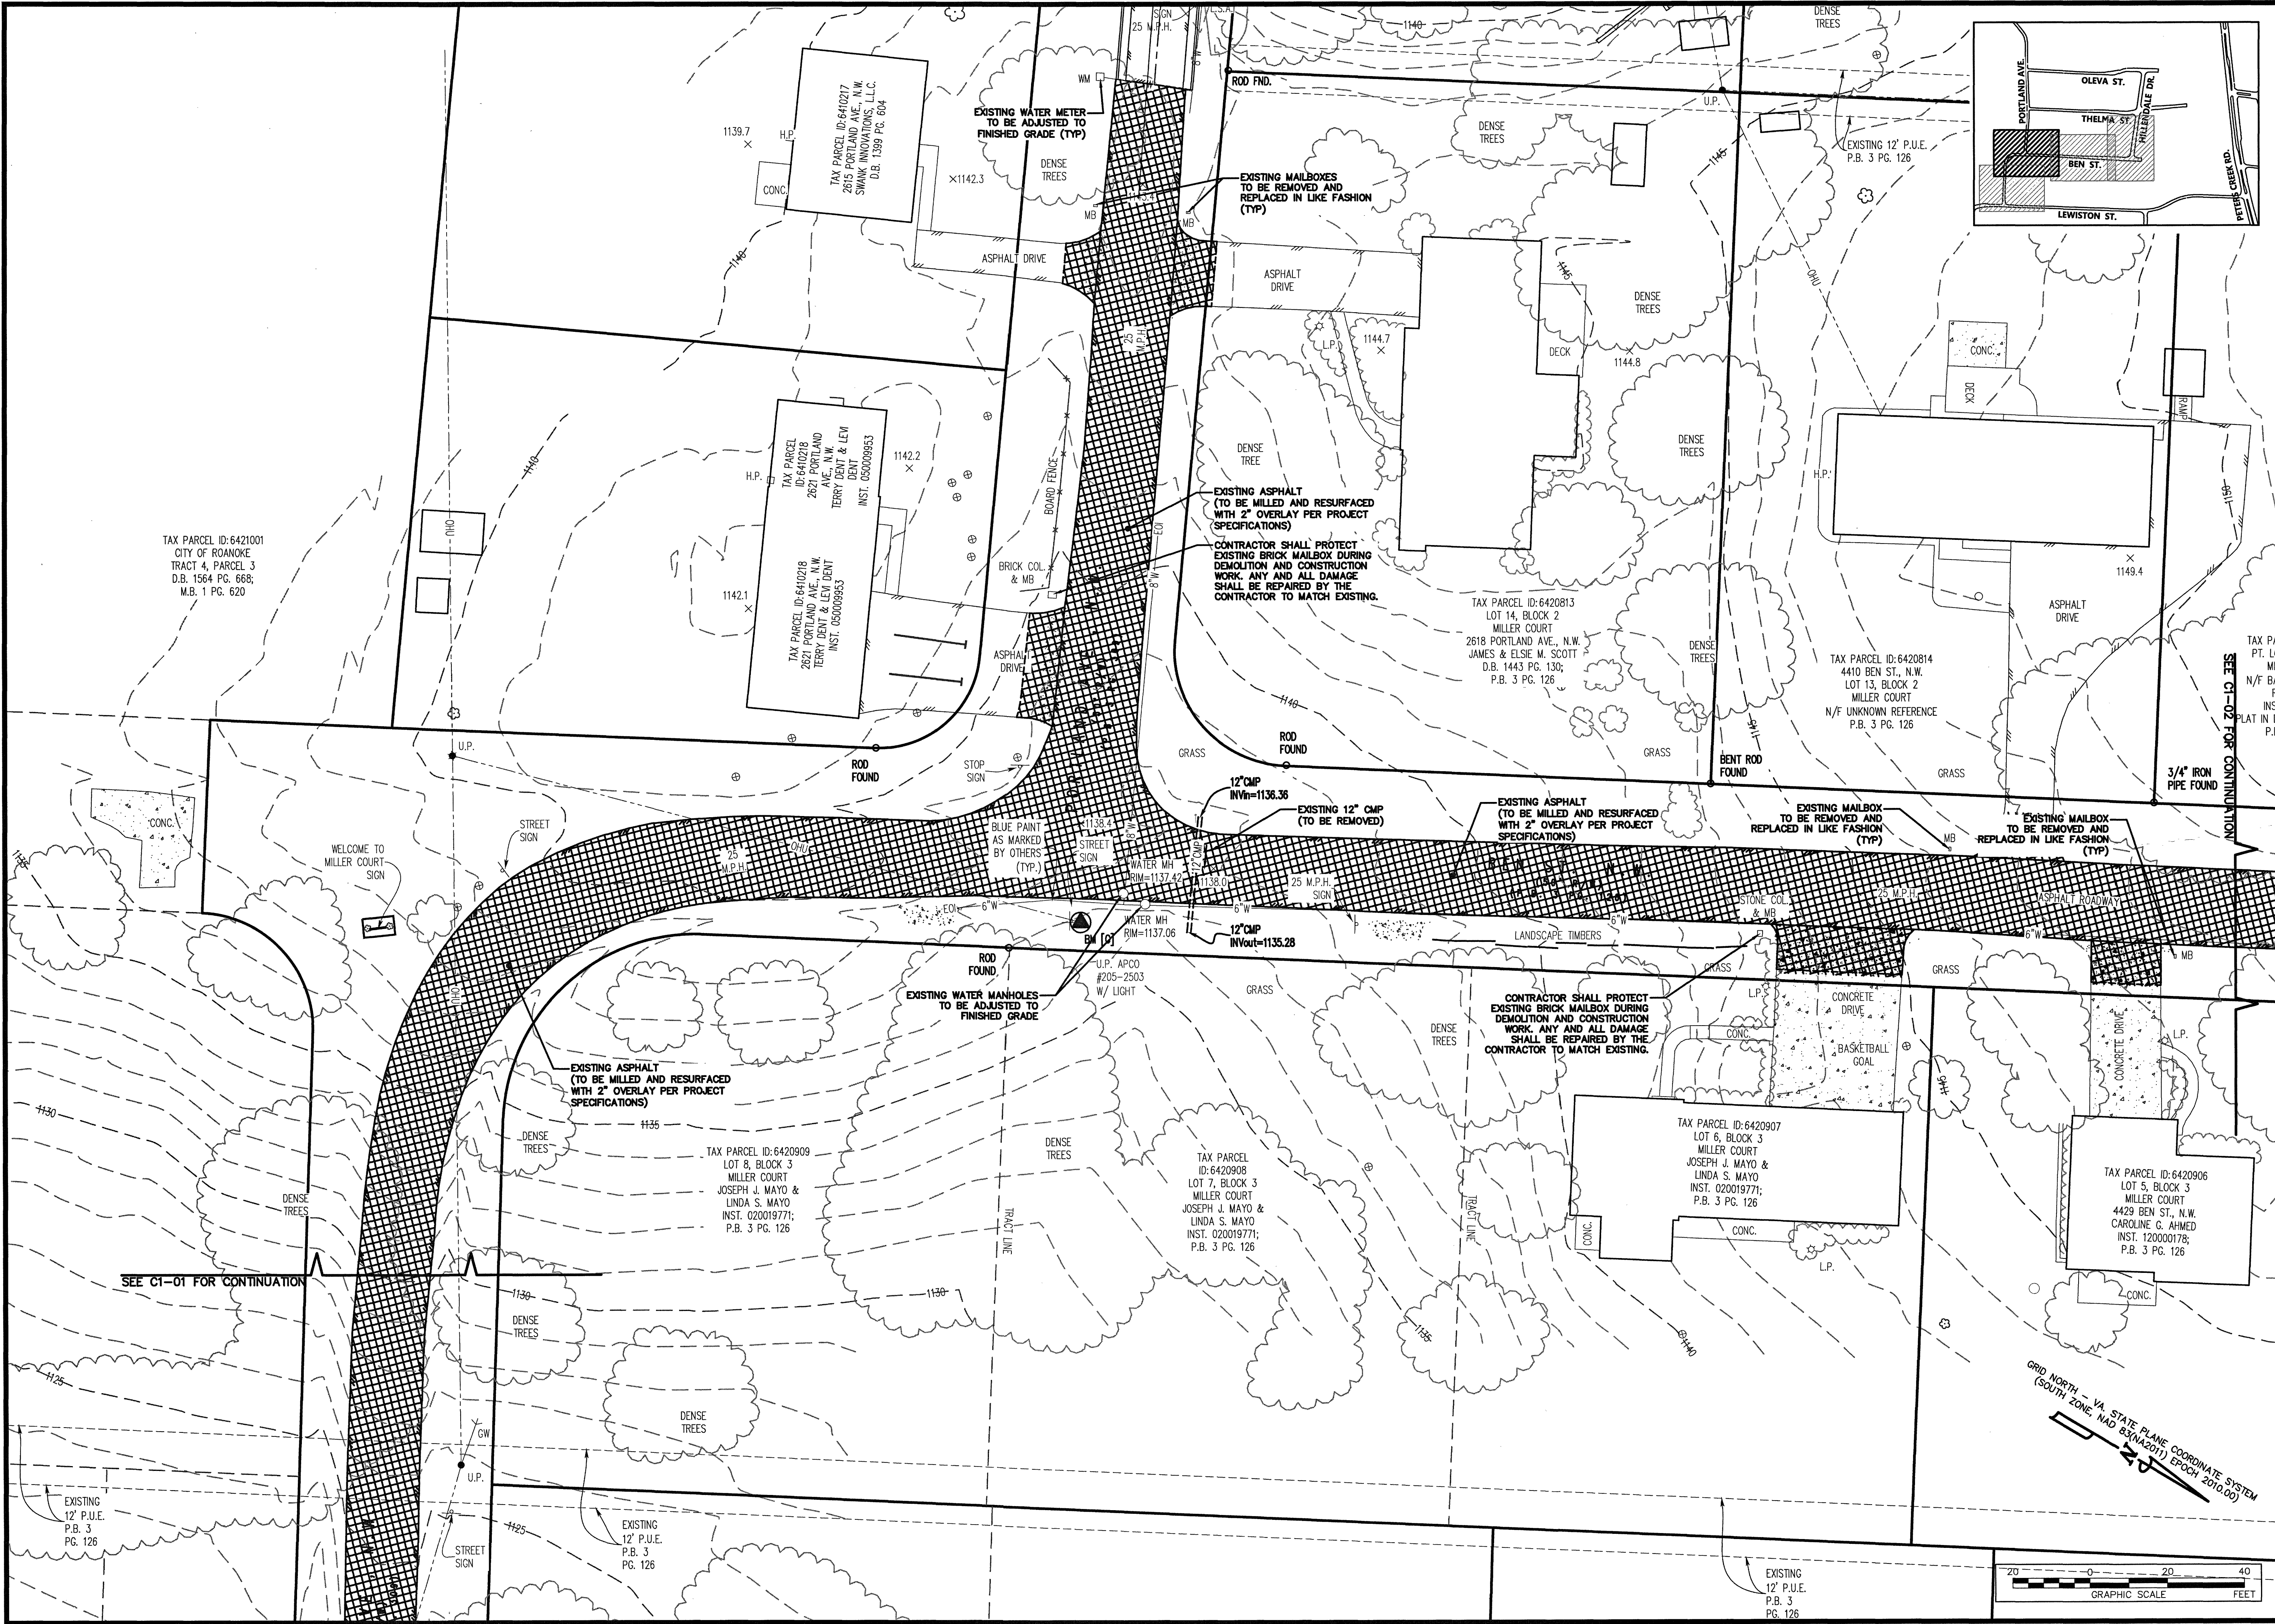

**GAY AND NEEL, INC.**
ENGINEERING ♦ LANDSCAPE ARCHITECTURE ♦ SURVEYING

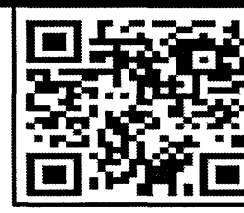


1260 Radford Street
Christiansburg, Virginia 24073
Phone: (540) 381-6011
Fax: (540) 381-2773
Email: info@gayandneel.com
Web: www.gayandneel.com

The drawing, design, and digital files relating to this project are the property of Gay and Neel, Inc. The reproduction, copying, or other use of this drawing without GNI's written consent is prohibited.

PORTLAND AVENUE, BEN STREET AND HILLEDALE DRIVE IMPROVEMENTS

CITY OF ROANOKE, VIRGINIA

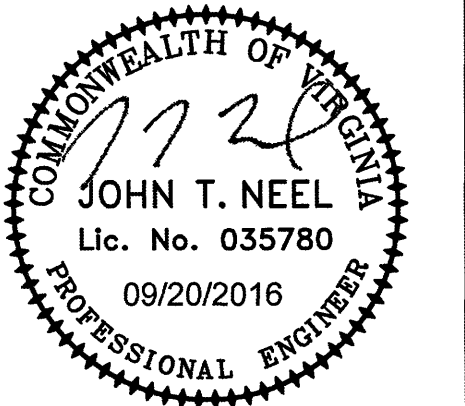

JOHN T. NEEL
Lic. No. 035780
09/20/2016
PROFESSIONAL ENGINEER

REVISIONS		
NO.	COMMENTS	DATE

PROJECT TEAM	
PI	JOHN T. NEEL, PE
PM	MATTHEW P. TOMLINSON, PE
DESIGN	SEC, MBL
ISSUE DATE	
09/20/2016	
GNI JOB NO.	
2521.3	
SHEET TITLE	
EXISTING CONDITIONS AND DEMOLITION PLAN AREA H	
SHEET NUMBER	
C1-02	