


X:\Drawings\2021\2021 Engineering Design\Plans\Sheet\2521.3_Sht_C3_Grad_Storm_Plan.dwg
C:\Users\jgibson\AppData\Local\Temp\20210810-103446.dwg
20210810 10:34:46 AM jgibson, DWG TO PDF 1:1

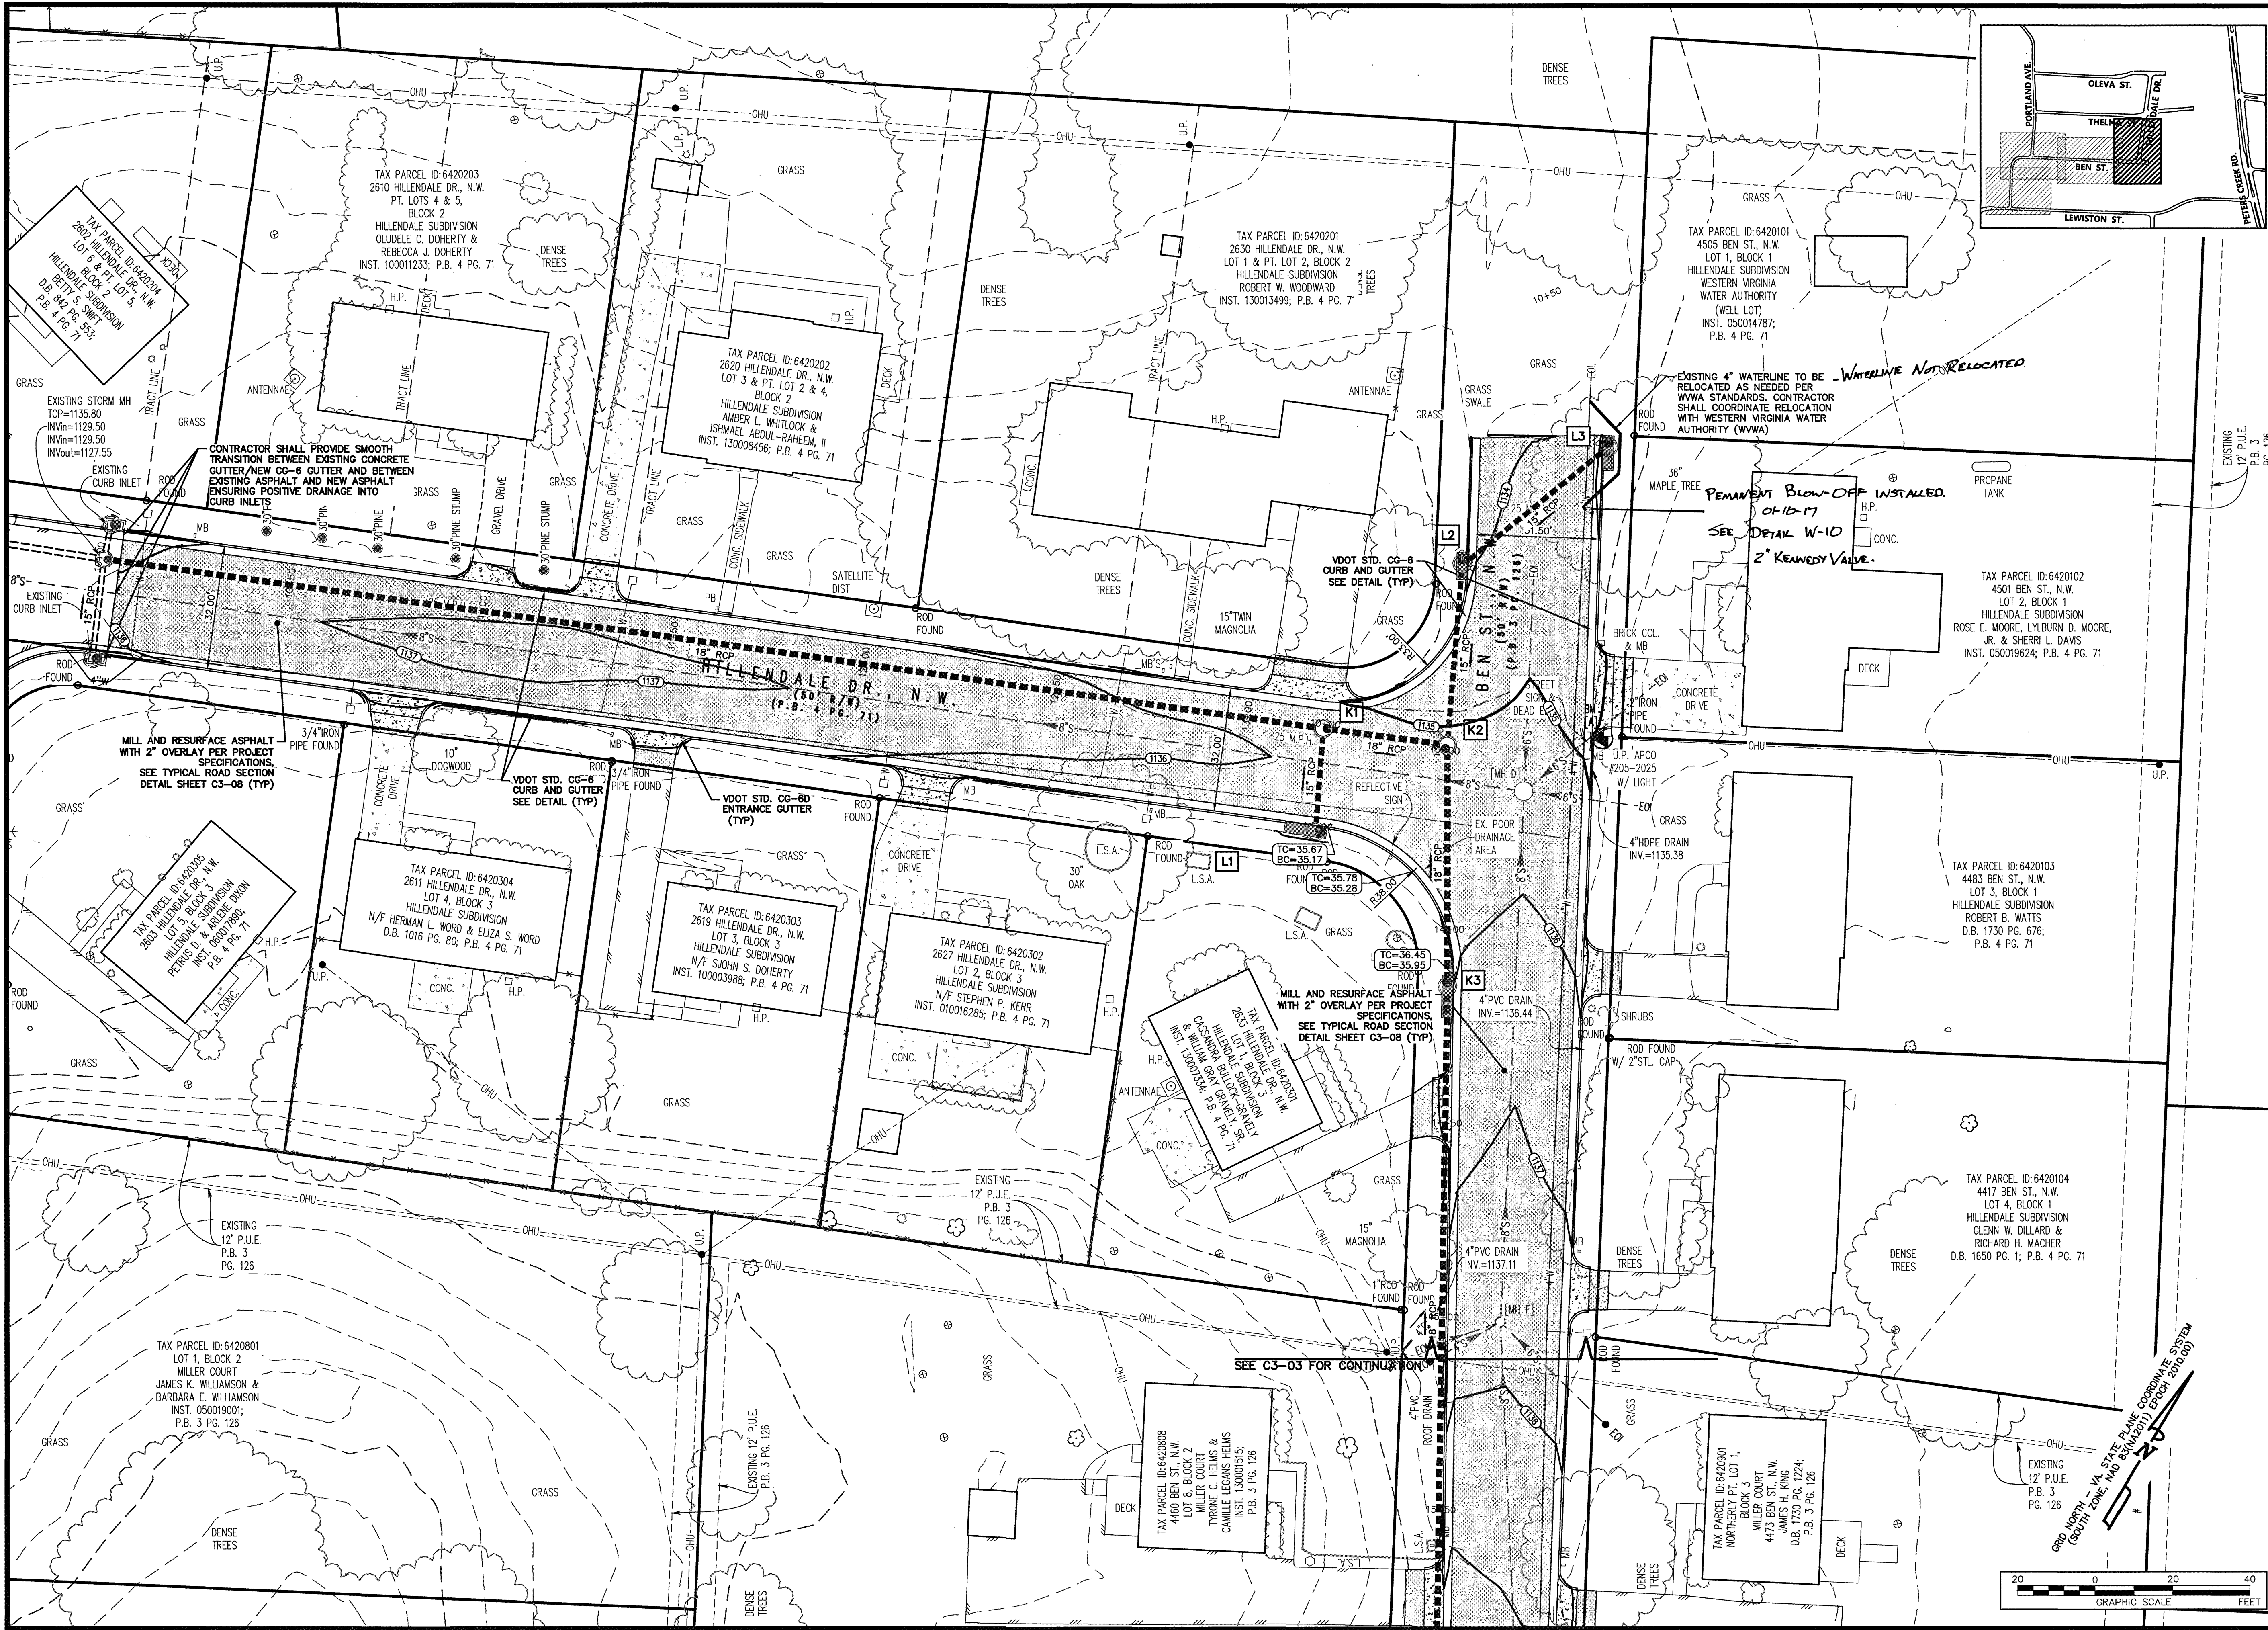

GAY AND NEEL, INC.
ENGINEERING • LANDSCAPE ARCHITECTURE • SURVEYING


1260 Radford Street
Christiansburg, Virginia 24073

Phone: (540) 381-6011
Fax: (540) 381-2773
Email: info@gayandneel.com
Web: www.gayandneel.com

The drawing, design, and digital files relating to this project are the property of Gay and Neel, Inc. The reproduction, copying, or other use of this drawing without GNI's written consent is prohibited.

PORTLAND AVENUE, BEN STREET AND HILLEDALE DRIVE IMPROVEMENTS

CITY OF ROANOKE, VIRGINIA

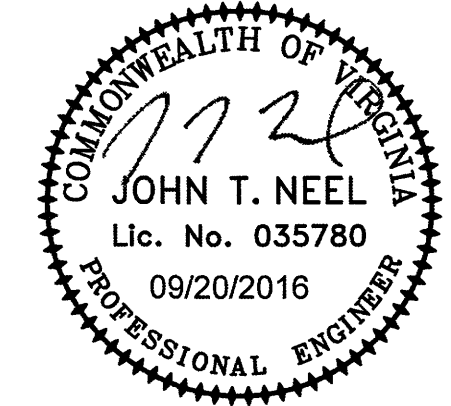

REVISIONS		
NO.	COMMENTS	DATE

PROJECT TEAM	
PR	JOHN T. NEEL, PE
PM	MATTHEW P. TOMLINSON, PE
DESIGN	SEC, MBL
ISSUE DATE	
09/20/2016	
GNI JOB NO.	
2521.3	
SHEET TITLE	
GRADING AND STORM PLAN AREA J	
SHEET NUMBER	
C3-04	