

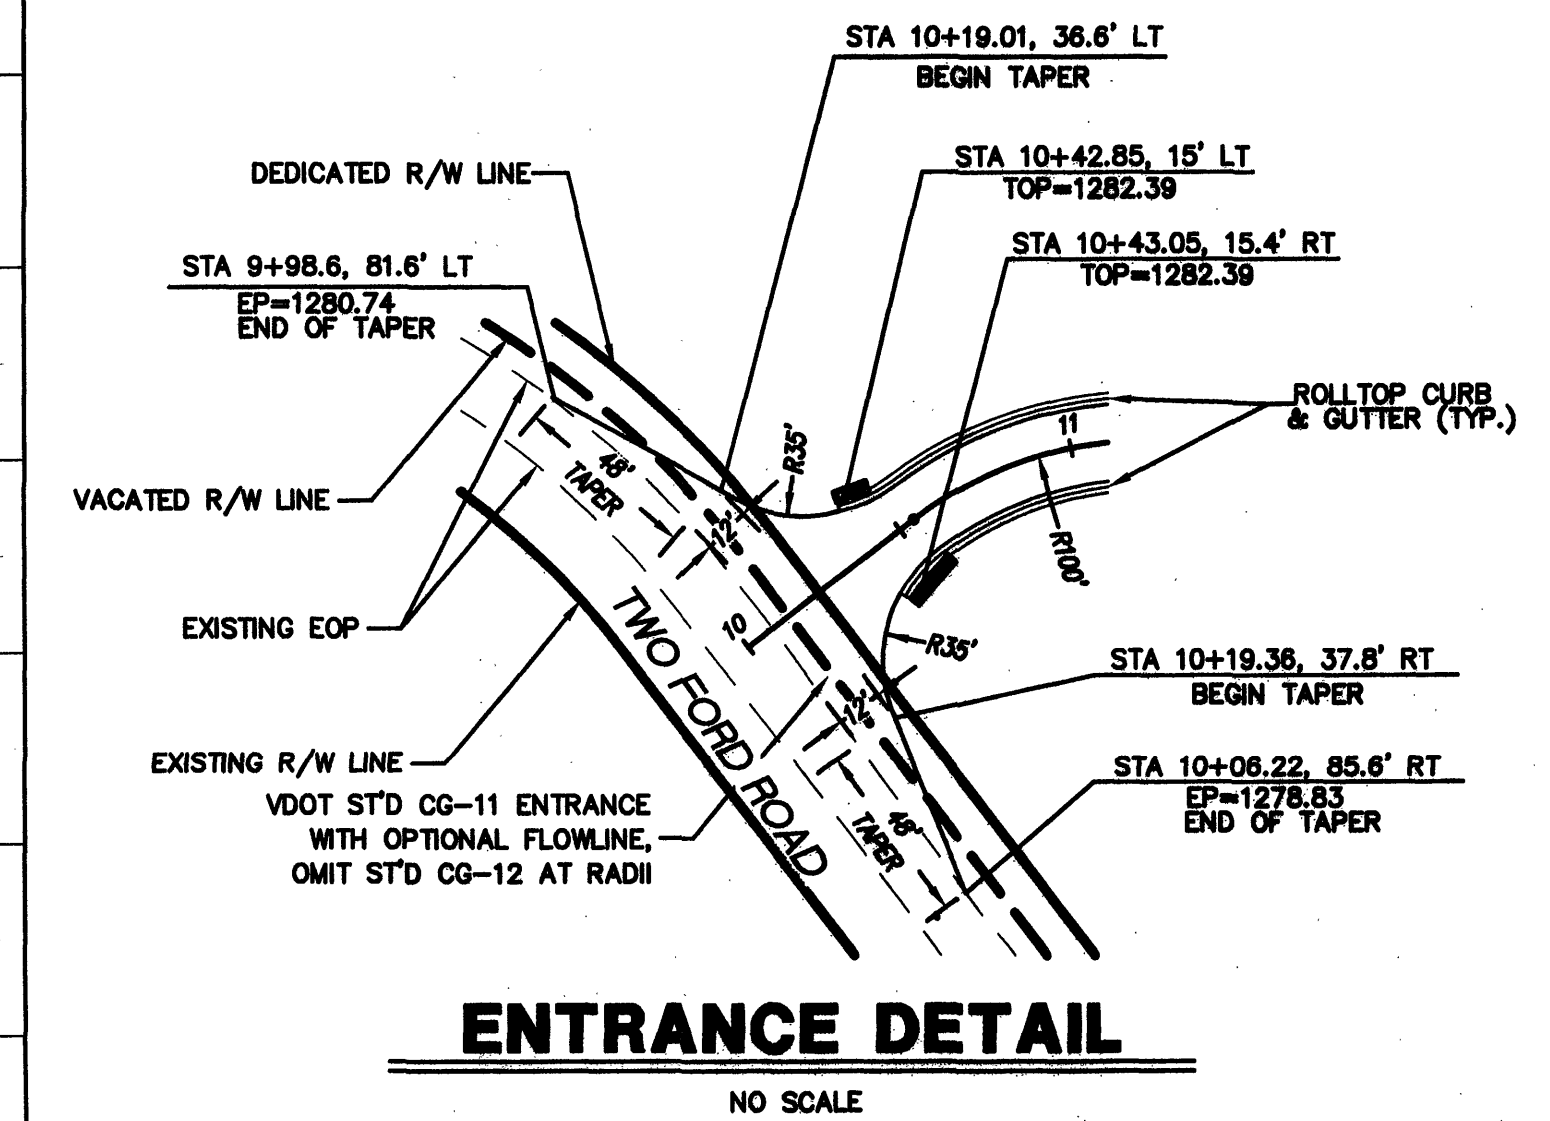
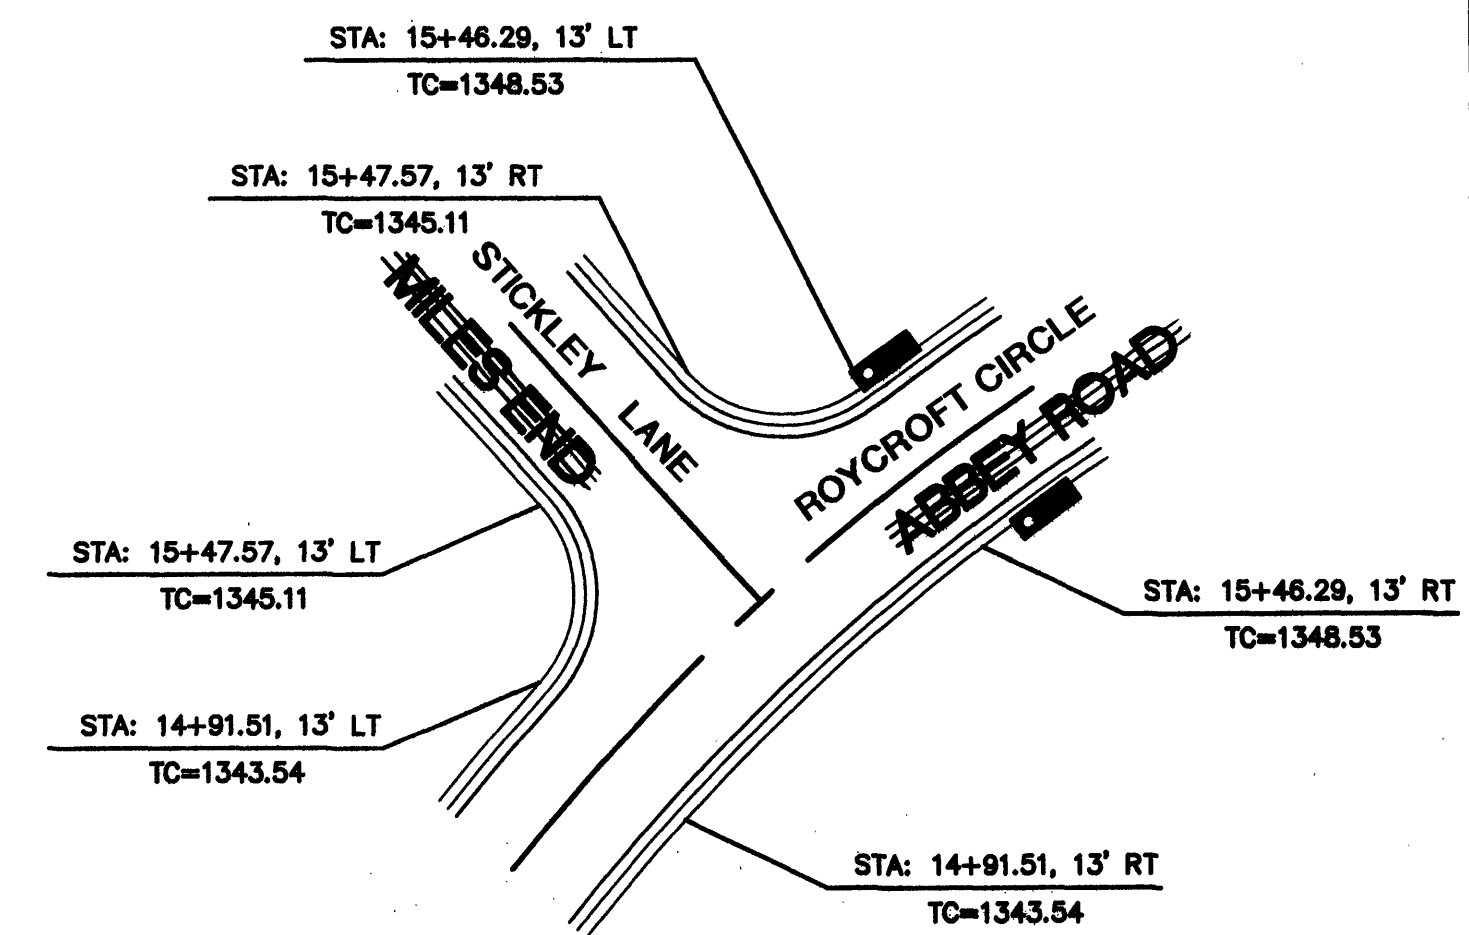


RETAINING WALL NOTES

- 1.) RETAINING WALL DESIGNER SHALL PROVIDE, TO THE OWNER, DESIGN DRAWINGS OF THE RETAINING WALLS. SUCH DRAWINGS SHALL INCLUDE TYPE AND STYLE, DRAWINGS SHALL BE SIGNED AND SEALED BY A REGISTERED ENGINEER. WALL DETAILS AND PROFILES SHOWN IN THESE PLANS ARE FOR SCHEMATIC DETAIL ONLY.
- 2.) PRIOR TO CONSTRUCTION WALL SUPPLIER SHALL SUBMIT SHOP DRAWINGS TO ROANOKE COUNTY FOR REVIEW. DRAWINGS SHALL BE SIGNED AND SEALED BY A REGISTERED ENGINEER.

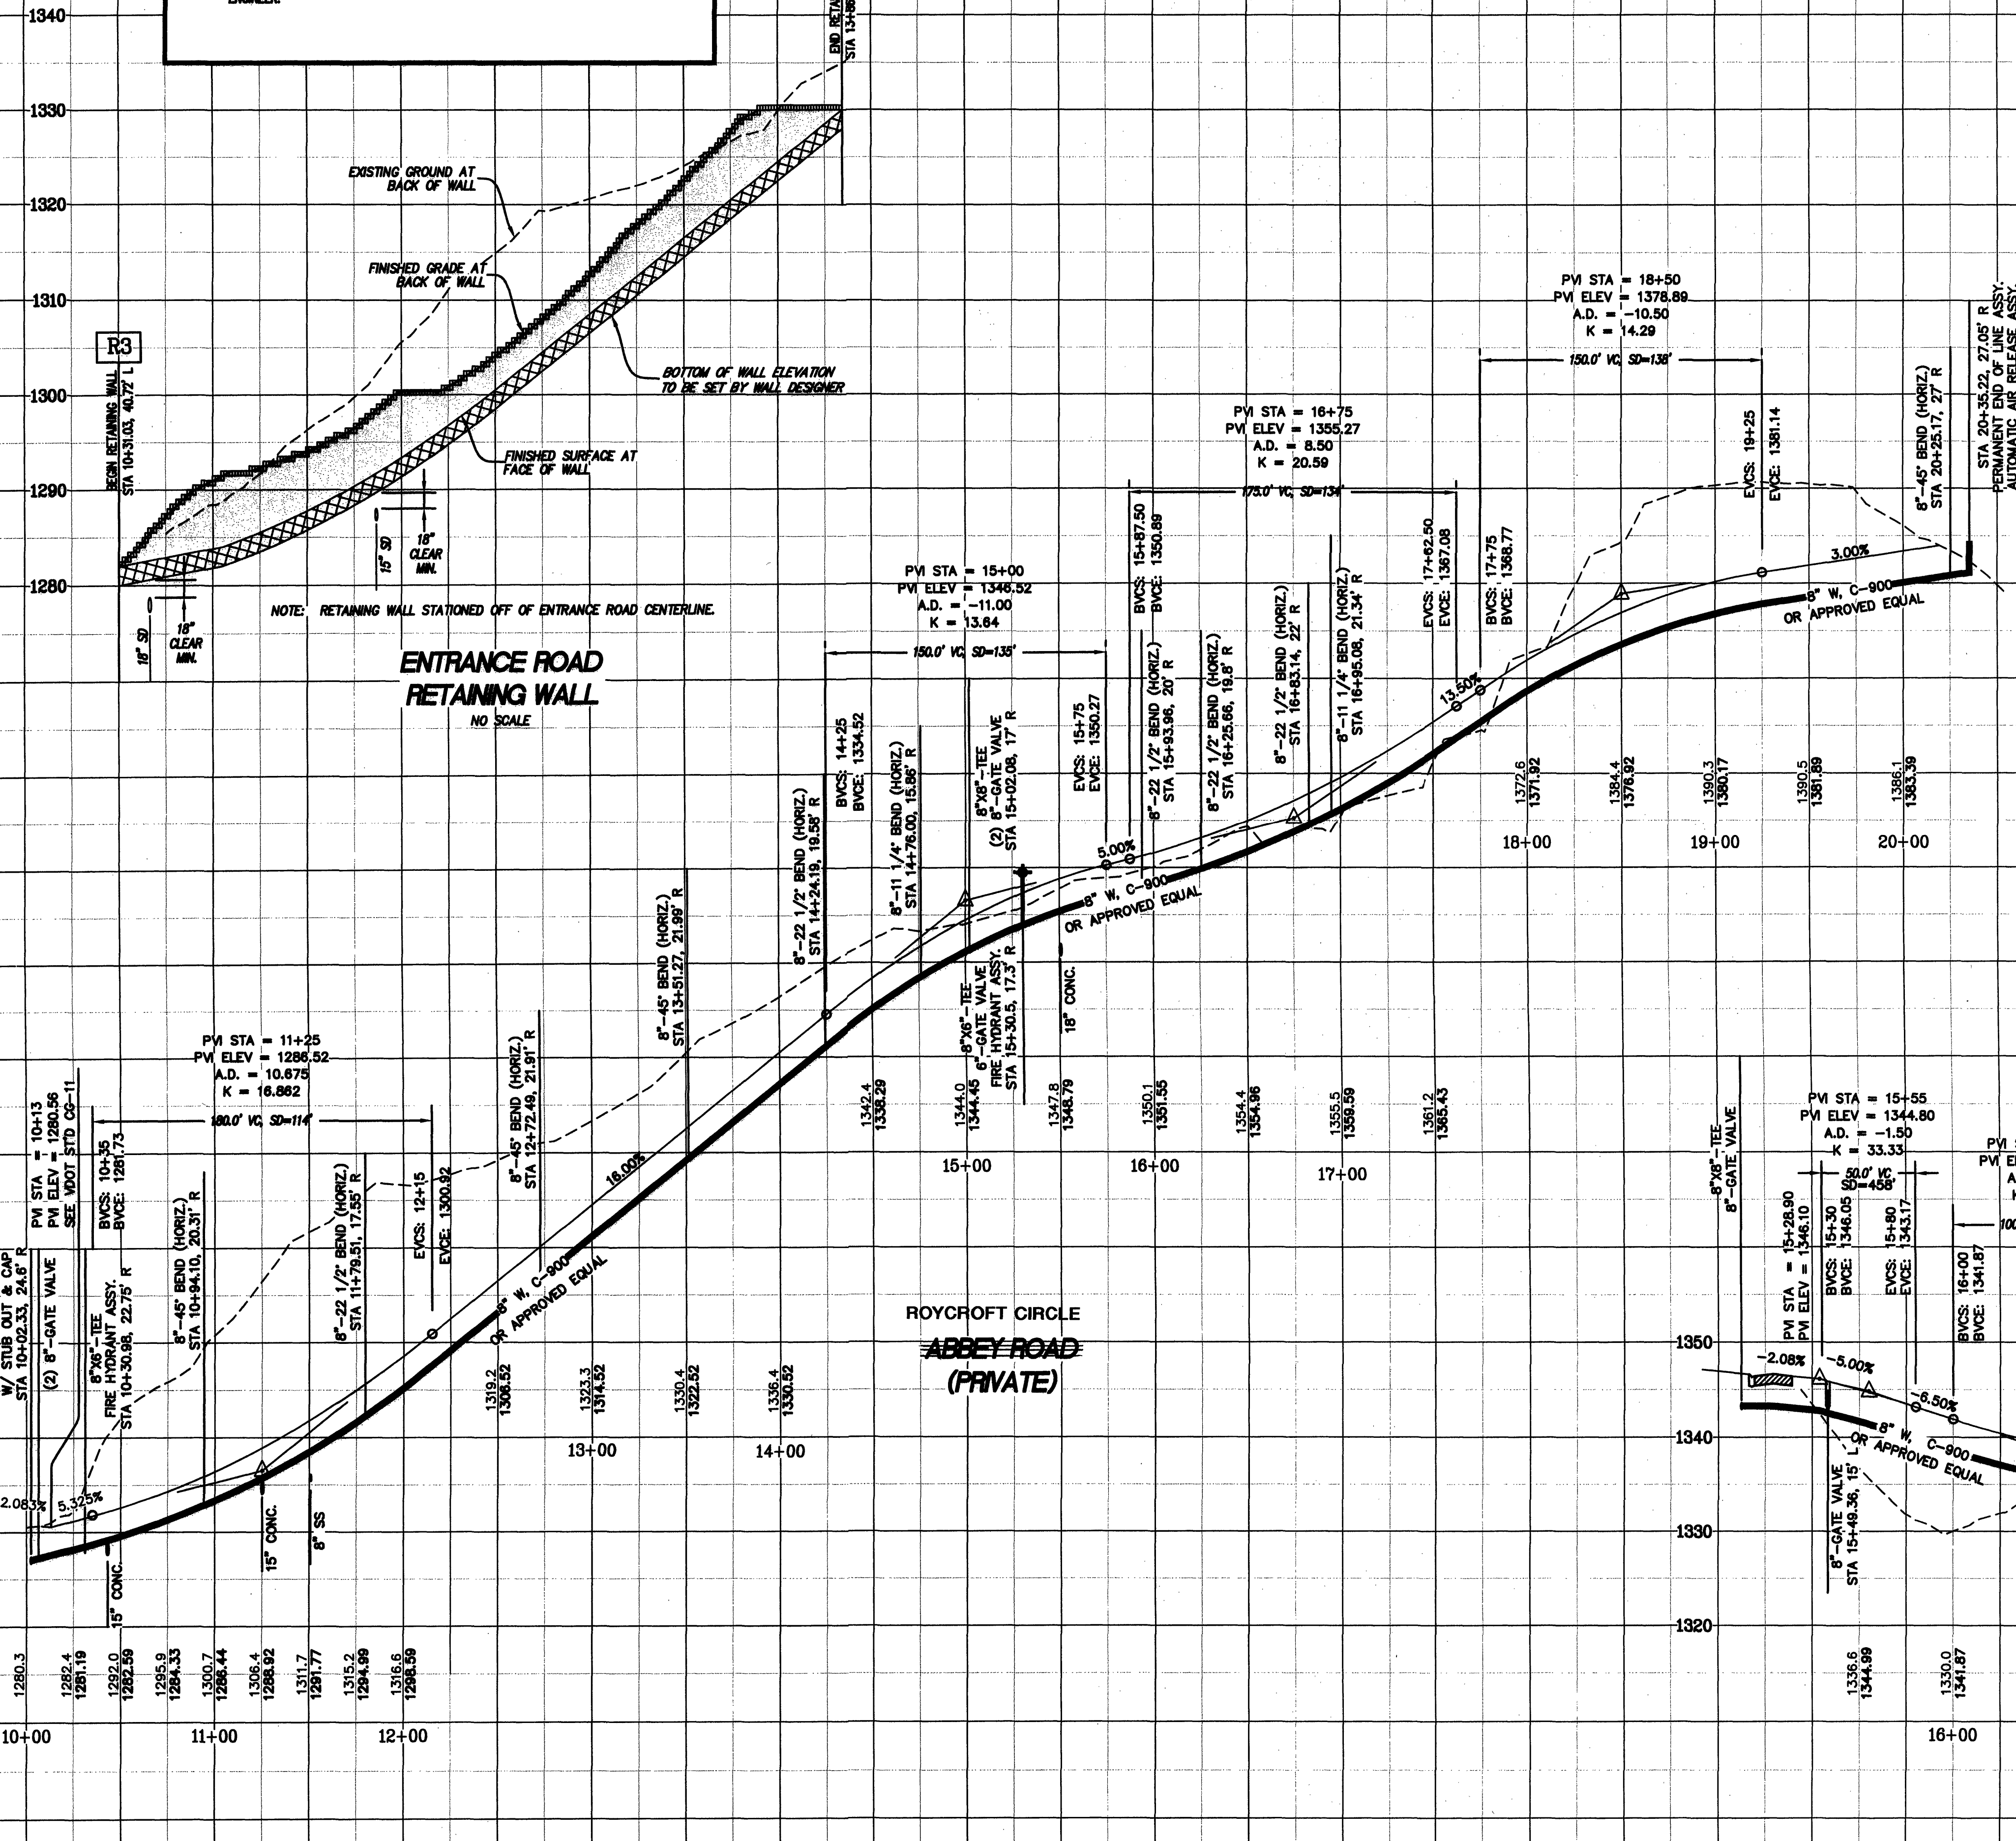

LUMSDEN ASSOCIATES P.C.
ENGINEERS-SURVEYORS-PLANNERS
ROANOKE, VIRGINIA

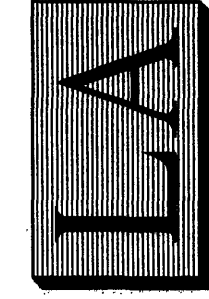

4664 BRAMBLETON AVENUE
P.O. BOX 20669
ROANOKE, VIRGINIA 24018

**ROADWAY
PROFILES**

**"THE PRESERVE AT
TWO FORD ROAD"**
PREPARED FOR
BENCHMARK BUILDERS, INC.
WINDSOR HILLS MAGISTERIAL DISTRICT
ROANOKE COUNTY, VIRGINIA

NO.	DATE	DESCRIPTION
1		
2		
3		
4		
5		

DATE: October 12, 2005

SCALE: 1:50(H), 1:10(V)

COMMISSION NO. 02-244

SHEET 7 OF 13

WYVA ID# 8YDKF