


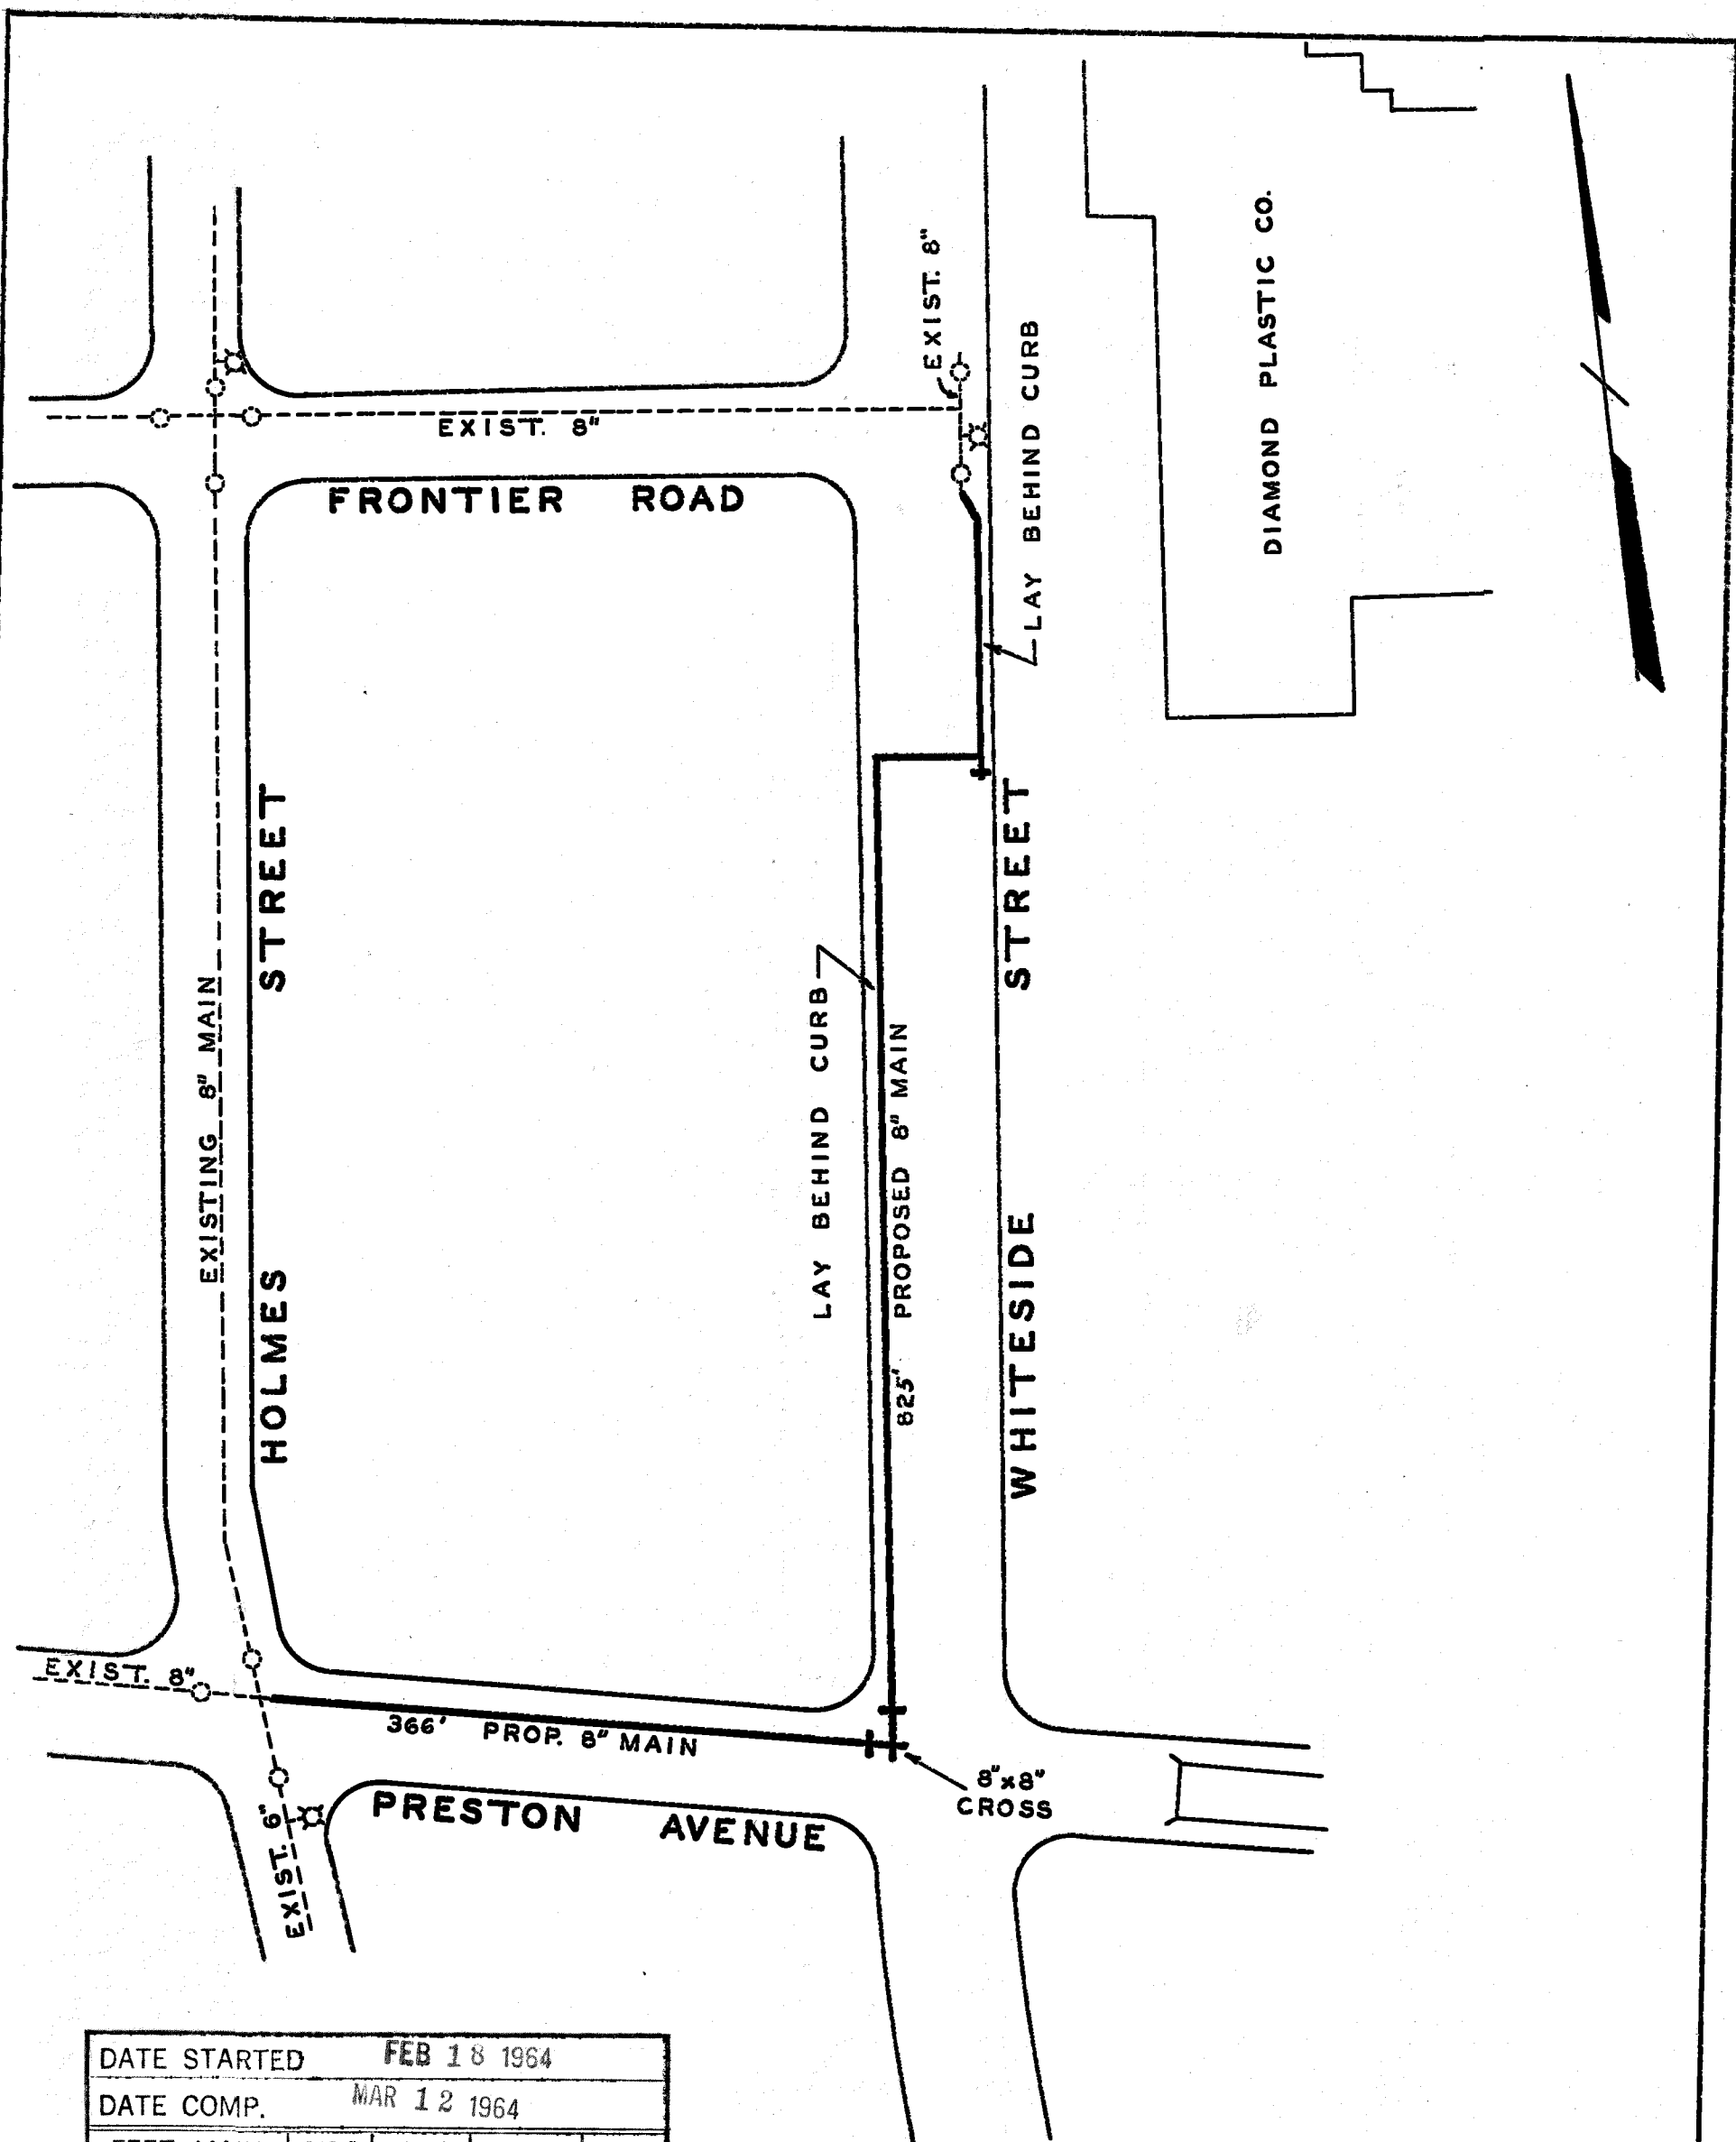

DATE STARTED FEB 18 1964				
DATE COMP. MAR 12 1964				
FEET MAIN	SIZE	VALVE	VAULT	BOX
1191	8"	3	3	
F. H. CCMP.				
F. H. STUB ONLY				
SERV. INS. BY:				
MAINS INS. BY: R. W. D.				
NO. 3/4" SERV. INS.				
CITY OR CO. CITY				
DEPT. INSP. B. R. H.				

WATER DEPARTMENT
 CITY OF ROANOKE, VA.
 PRESTON AVE. &
 WHITESIDE ST. N.E.
 SCALE - 1" = 100'
 DRAWN BY N.H.C. JAN. 28, 1964