


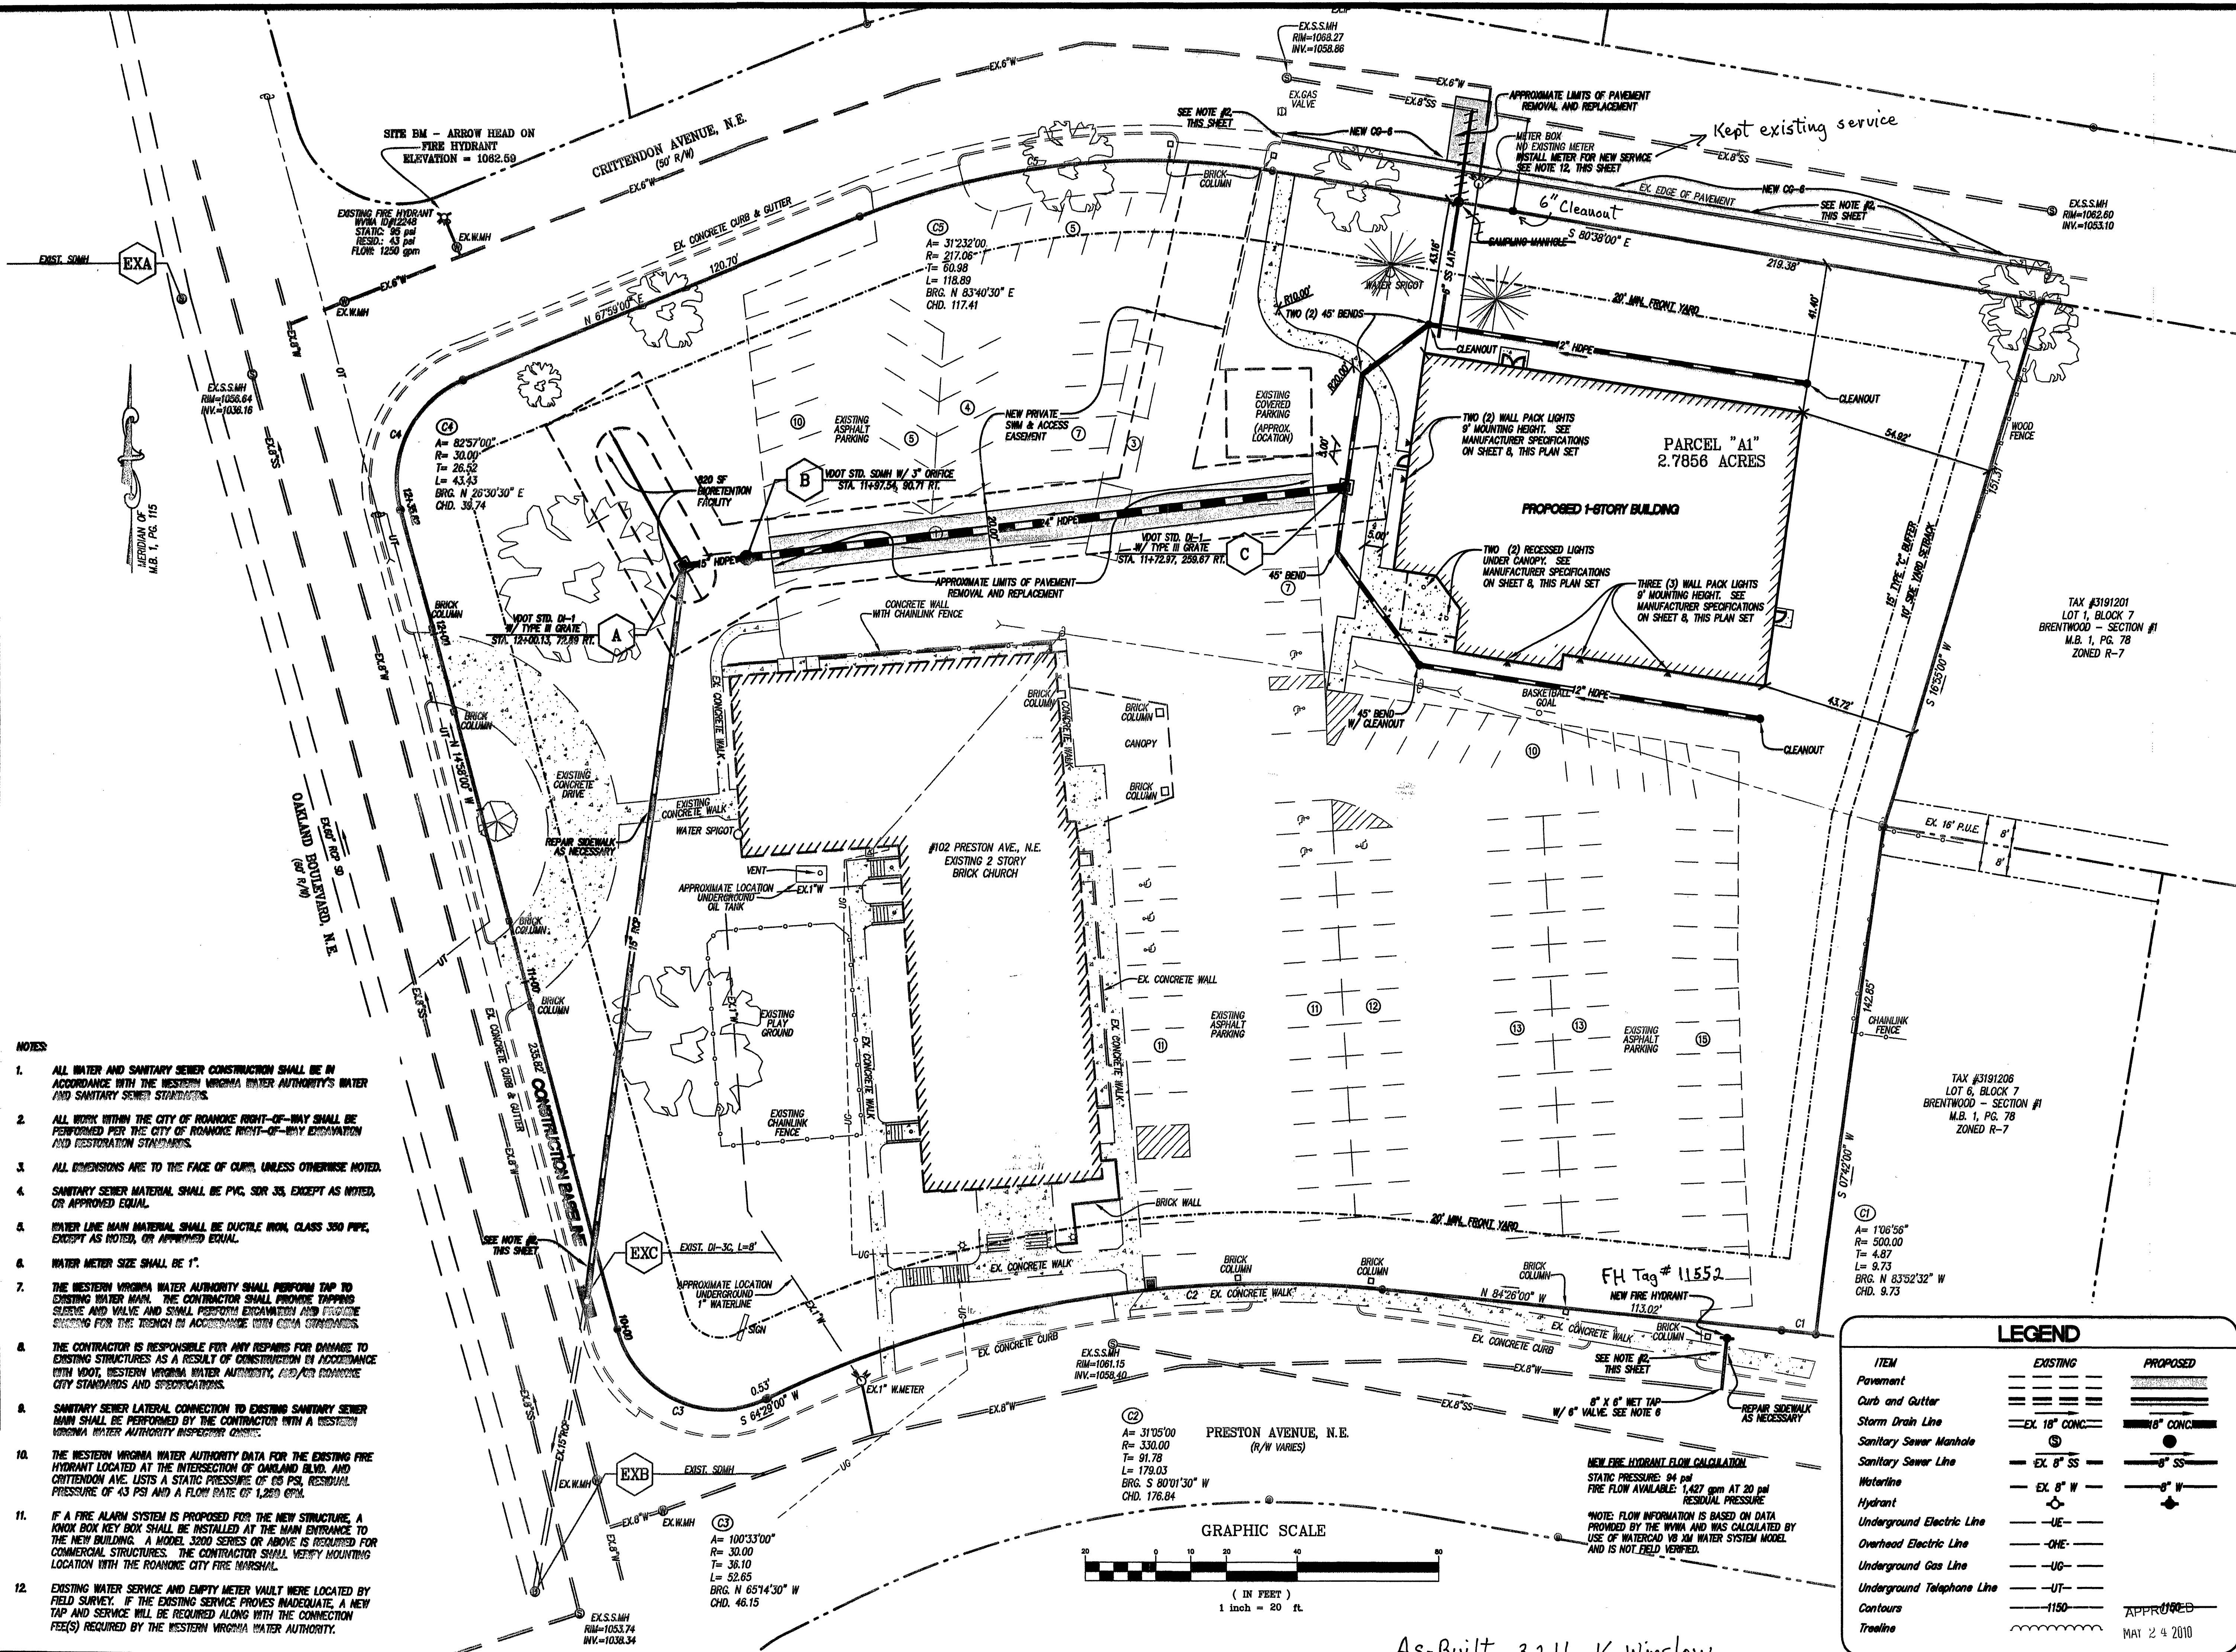

LUMSDEN ASSOCIATES, P.C.
ENGINEERS-SURVEYORS-PLANNERS
ROANOKE, VIRGINIA

PHONE: (540) 774-4411
FAX: (540) 772-9445
E-MAIL: MAIL@LUMSDENPC.COM

4664 BRAMBLETON AVENUE
P.O. BOX 20669
ROANOKE, VIRGINIA 24018

COMMONWEALTH OF VIRGINIA
HOWARD P. BOGGS, II
Cert. No. 069890
4/20/10
LANDSCAPE ARCHITECT

DIMENSIONAL LAYOUT

**EXPANSION PLAN FOR
PRESTON OAKS BAPTIST CHURCH**
PREPARED FOR
PRESTON OAKS BAPTIST CHURCH TRUSTEES
ROANOKE CITY, VIRGINIA

DATE: April 20, 2010
SCALE: 1" = 20'
COMMISSION NO.: 09-202
SHEET 3 OF 8