


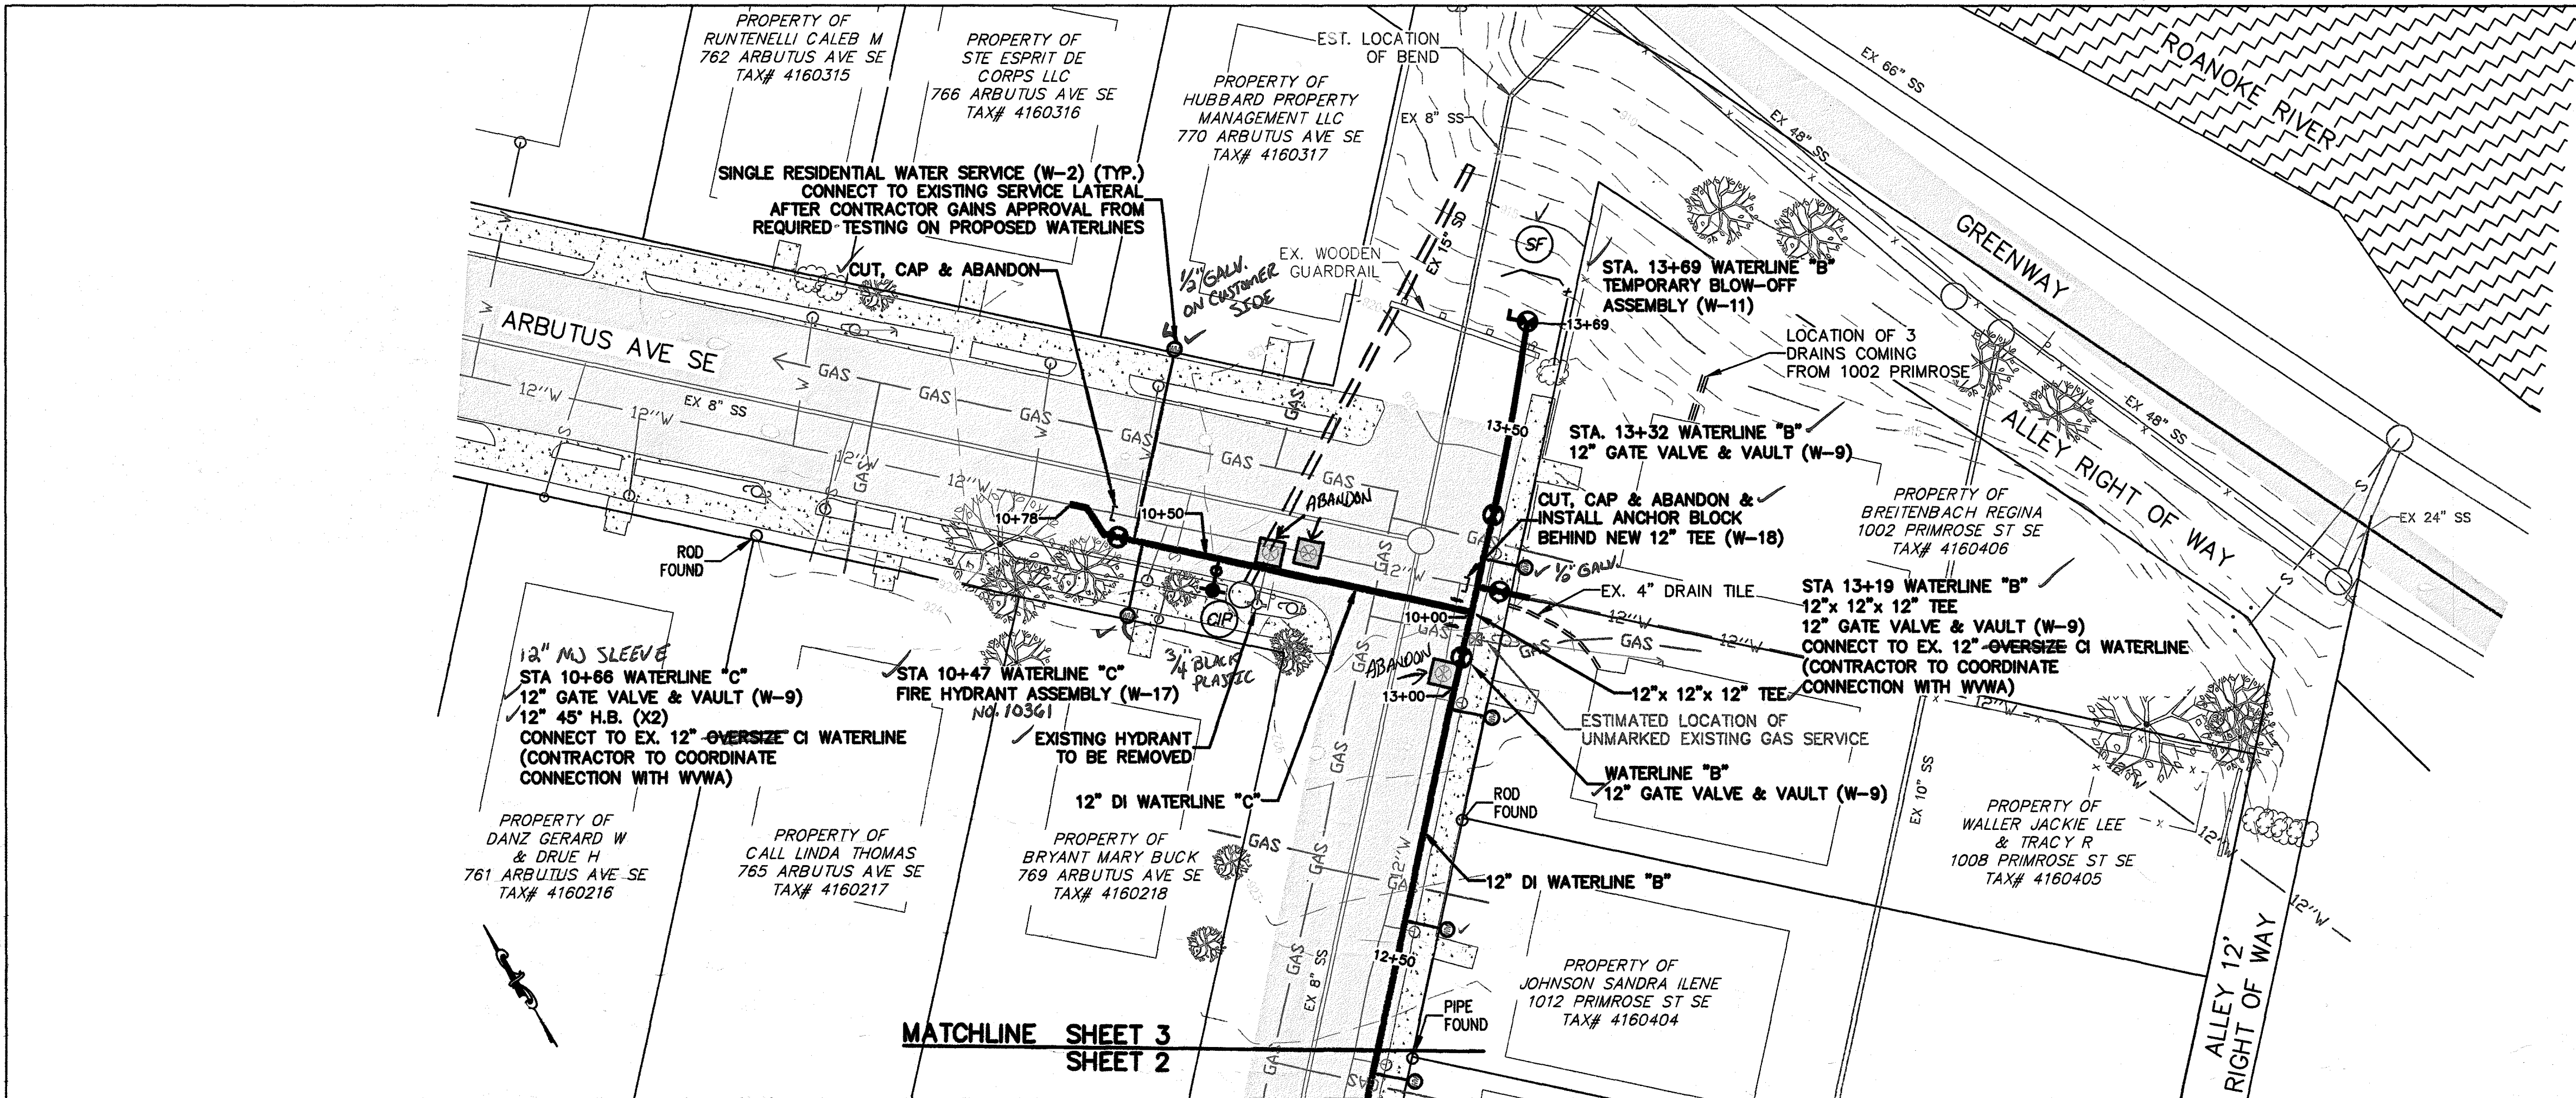


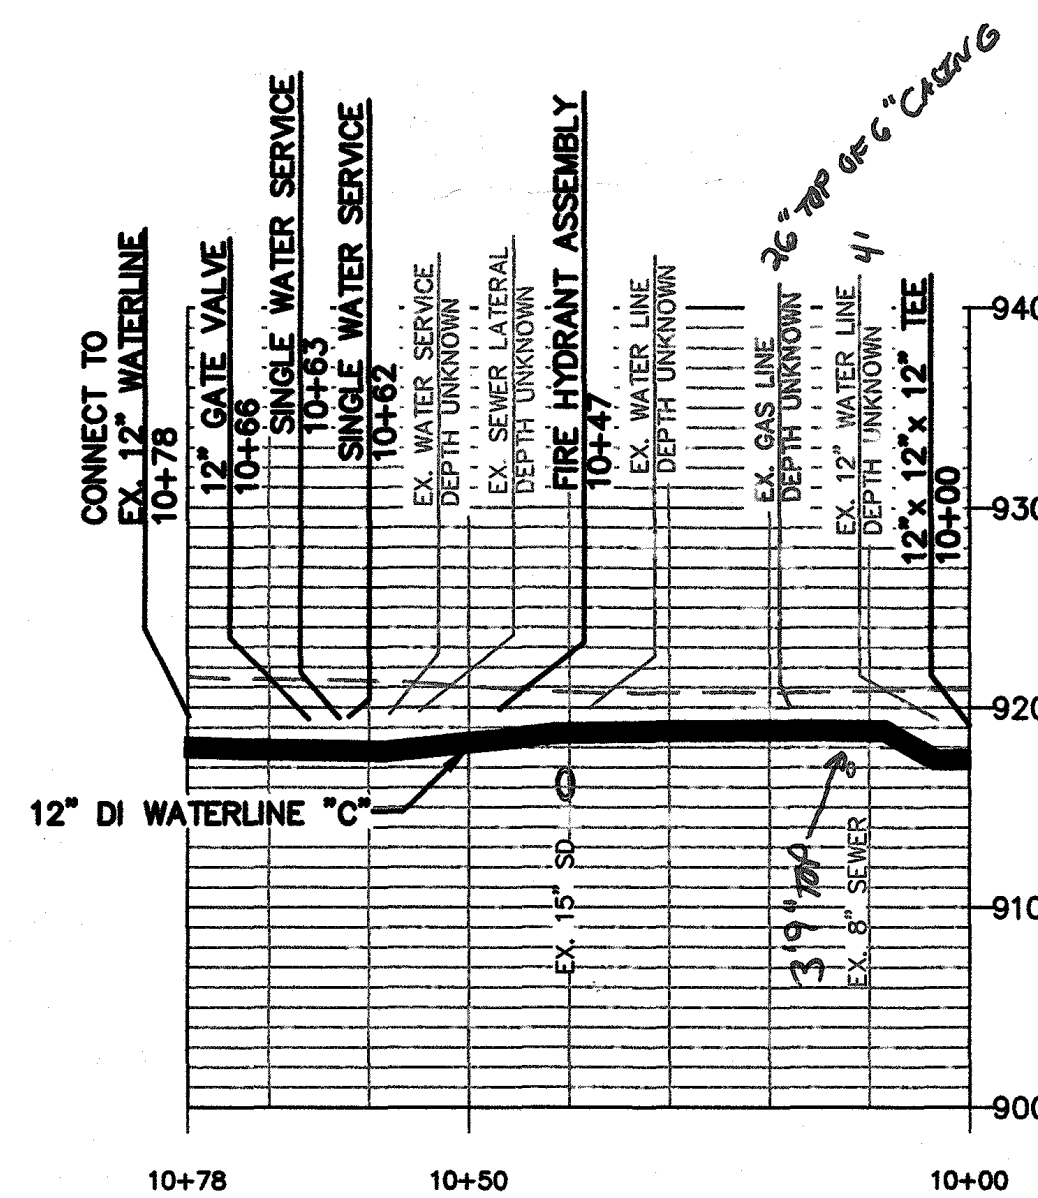

- GENERAL NOTES:**
- SEWER LATERALS SHOWN ARE BASED ON CCTV FOOTAGE. ADDITIONAL LATERALS & CONFLICTS SHALL BE INVESTIGATED BY CONTRACTOR PRIOR TO EXCAVATION.
 - PROPERTY LINES SHOWN ON THIS PAGE WERE SET BASED ON RECORDS AND FIELD SURVEY DATA.
 - ANY FIELD CHANGES THAT AFFECT A DESIGN STANDARD SHALL BE APPROVED BY THIS PLAN SETS ENGINEER OF RECORD.

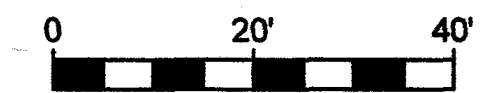

WATERLINE "C"
SCALE
VERTICAL: 1" = 10'
HORIZONTAL: 1" = 20'

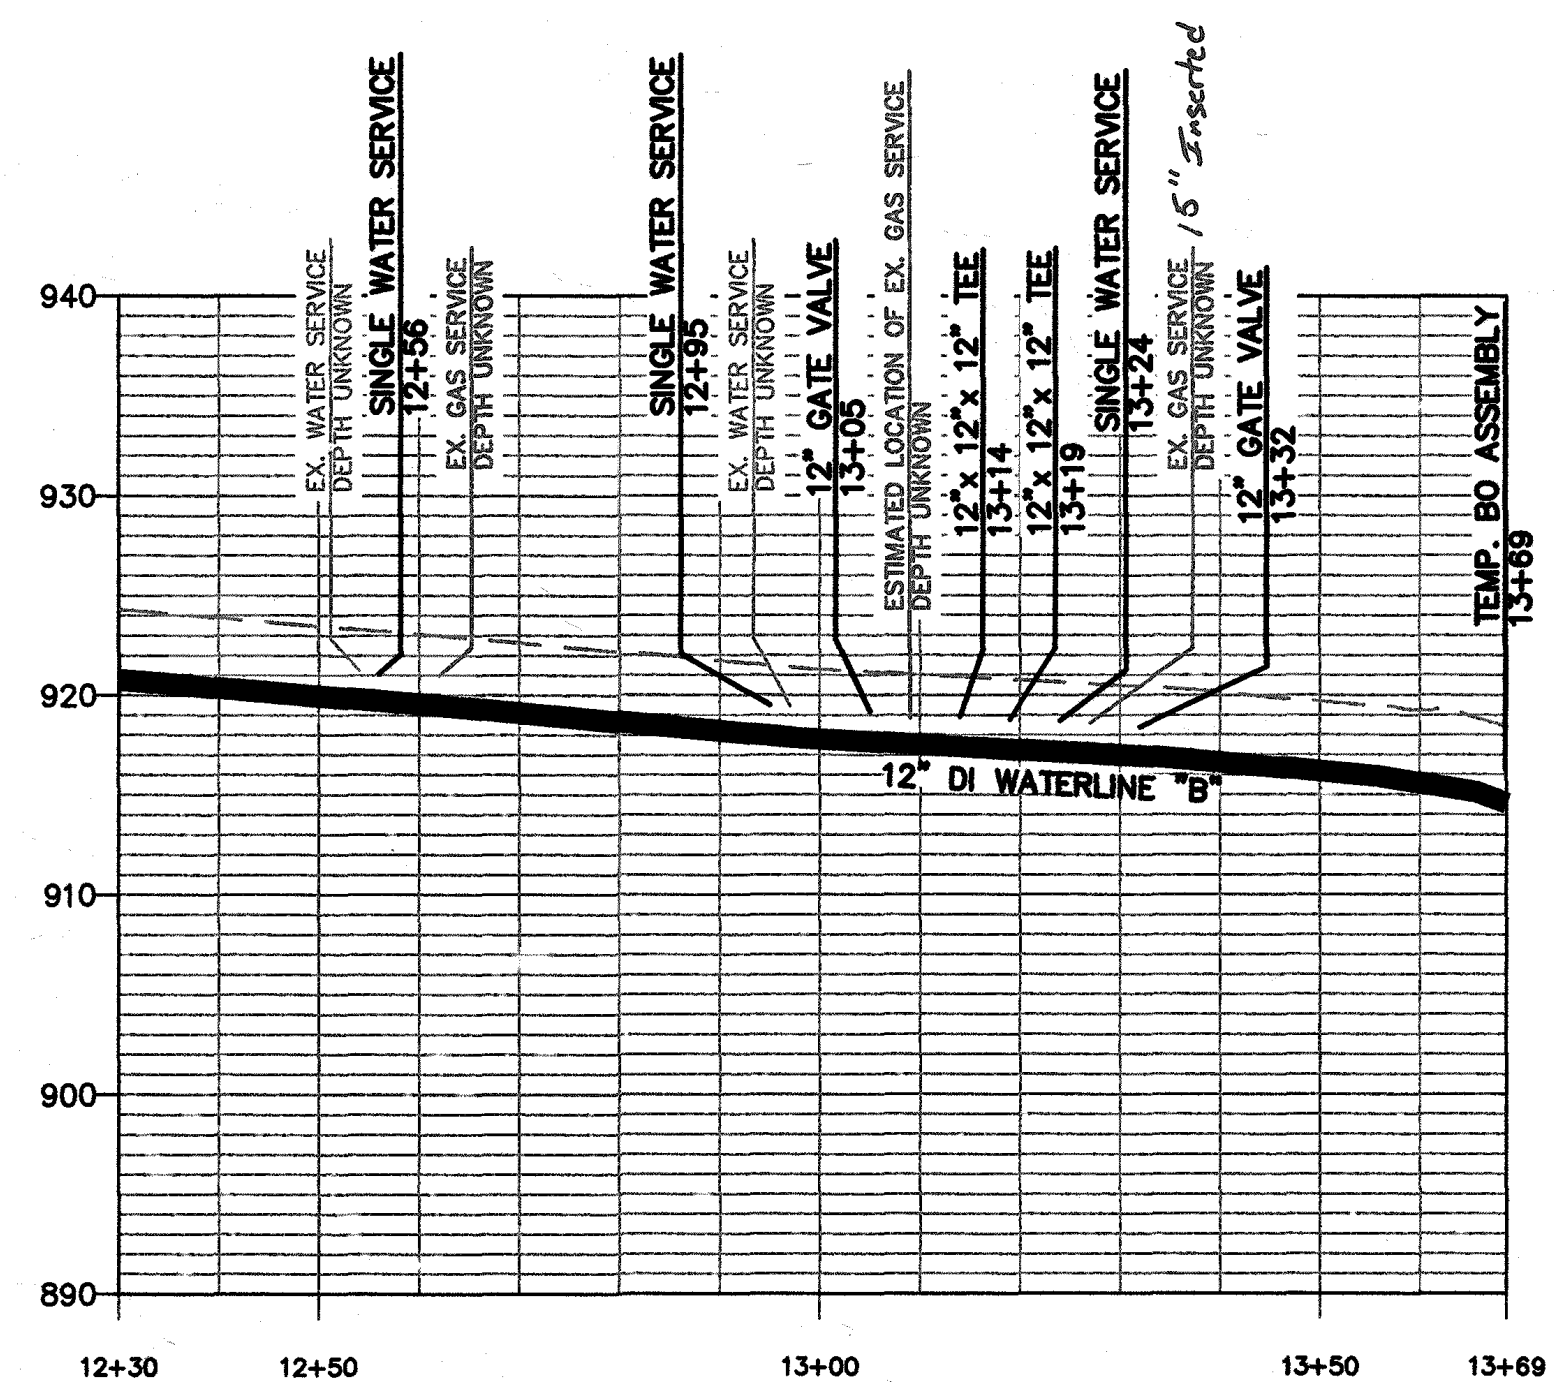

WATERLINE "B"
SCALE
VERTICAL: 1" = 10'
HORIZONTAL: 1" = 20'

WESTERN VIRGINIA

WATER AUTHORITY

ENGINEERING SERVICES
601 S JEFFERSON ST, SUITE 300
ROANOKE, VA 24011
540-853-5700

JEFFREY W. ROGERS
Lic. No. 027009
07/31/2020
PROFESSIONAL ENGINEER

PRIMROSE STREET WATERLINE REPLACEMENT

PLAN & PROFILE

Rev	Description	Date	By

Designed: DRJ, JWR
 Drawn: AJC
 Checked: DRJ, MRD
 Approved: JWR
 Date: 07/29/2020
 Project: WCIP-133

3

Sheet 3 of 7