
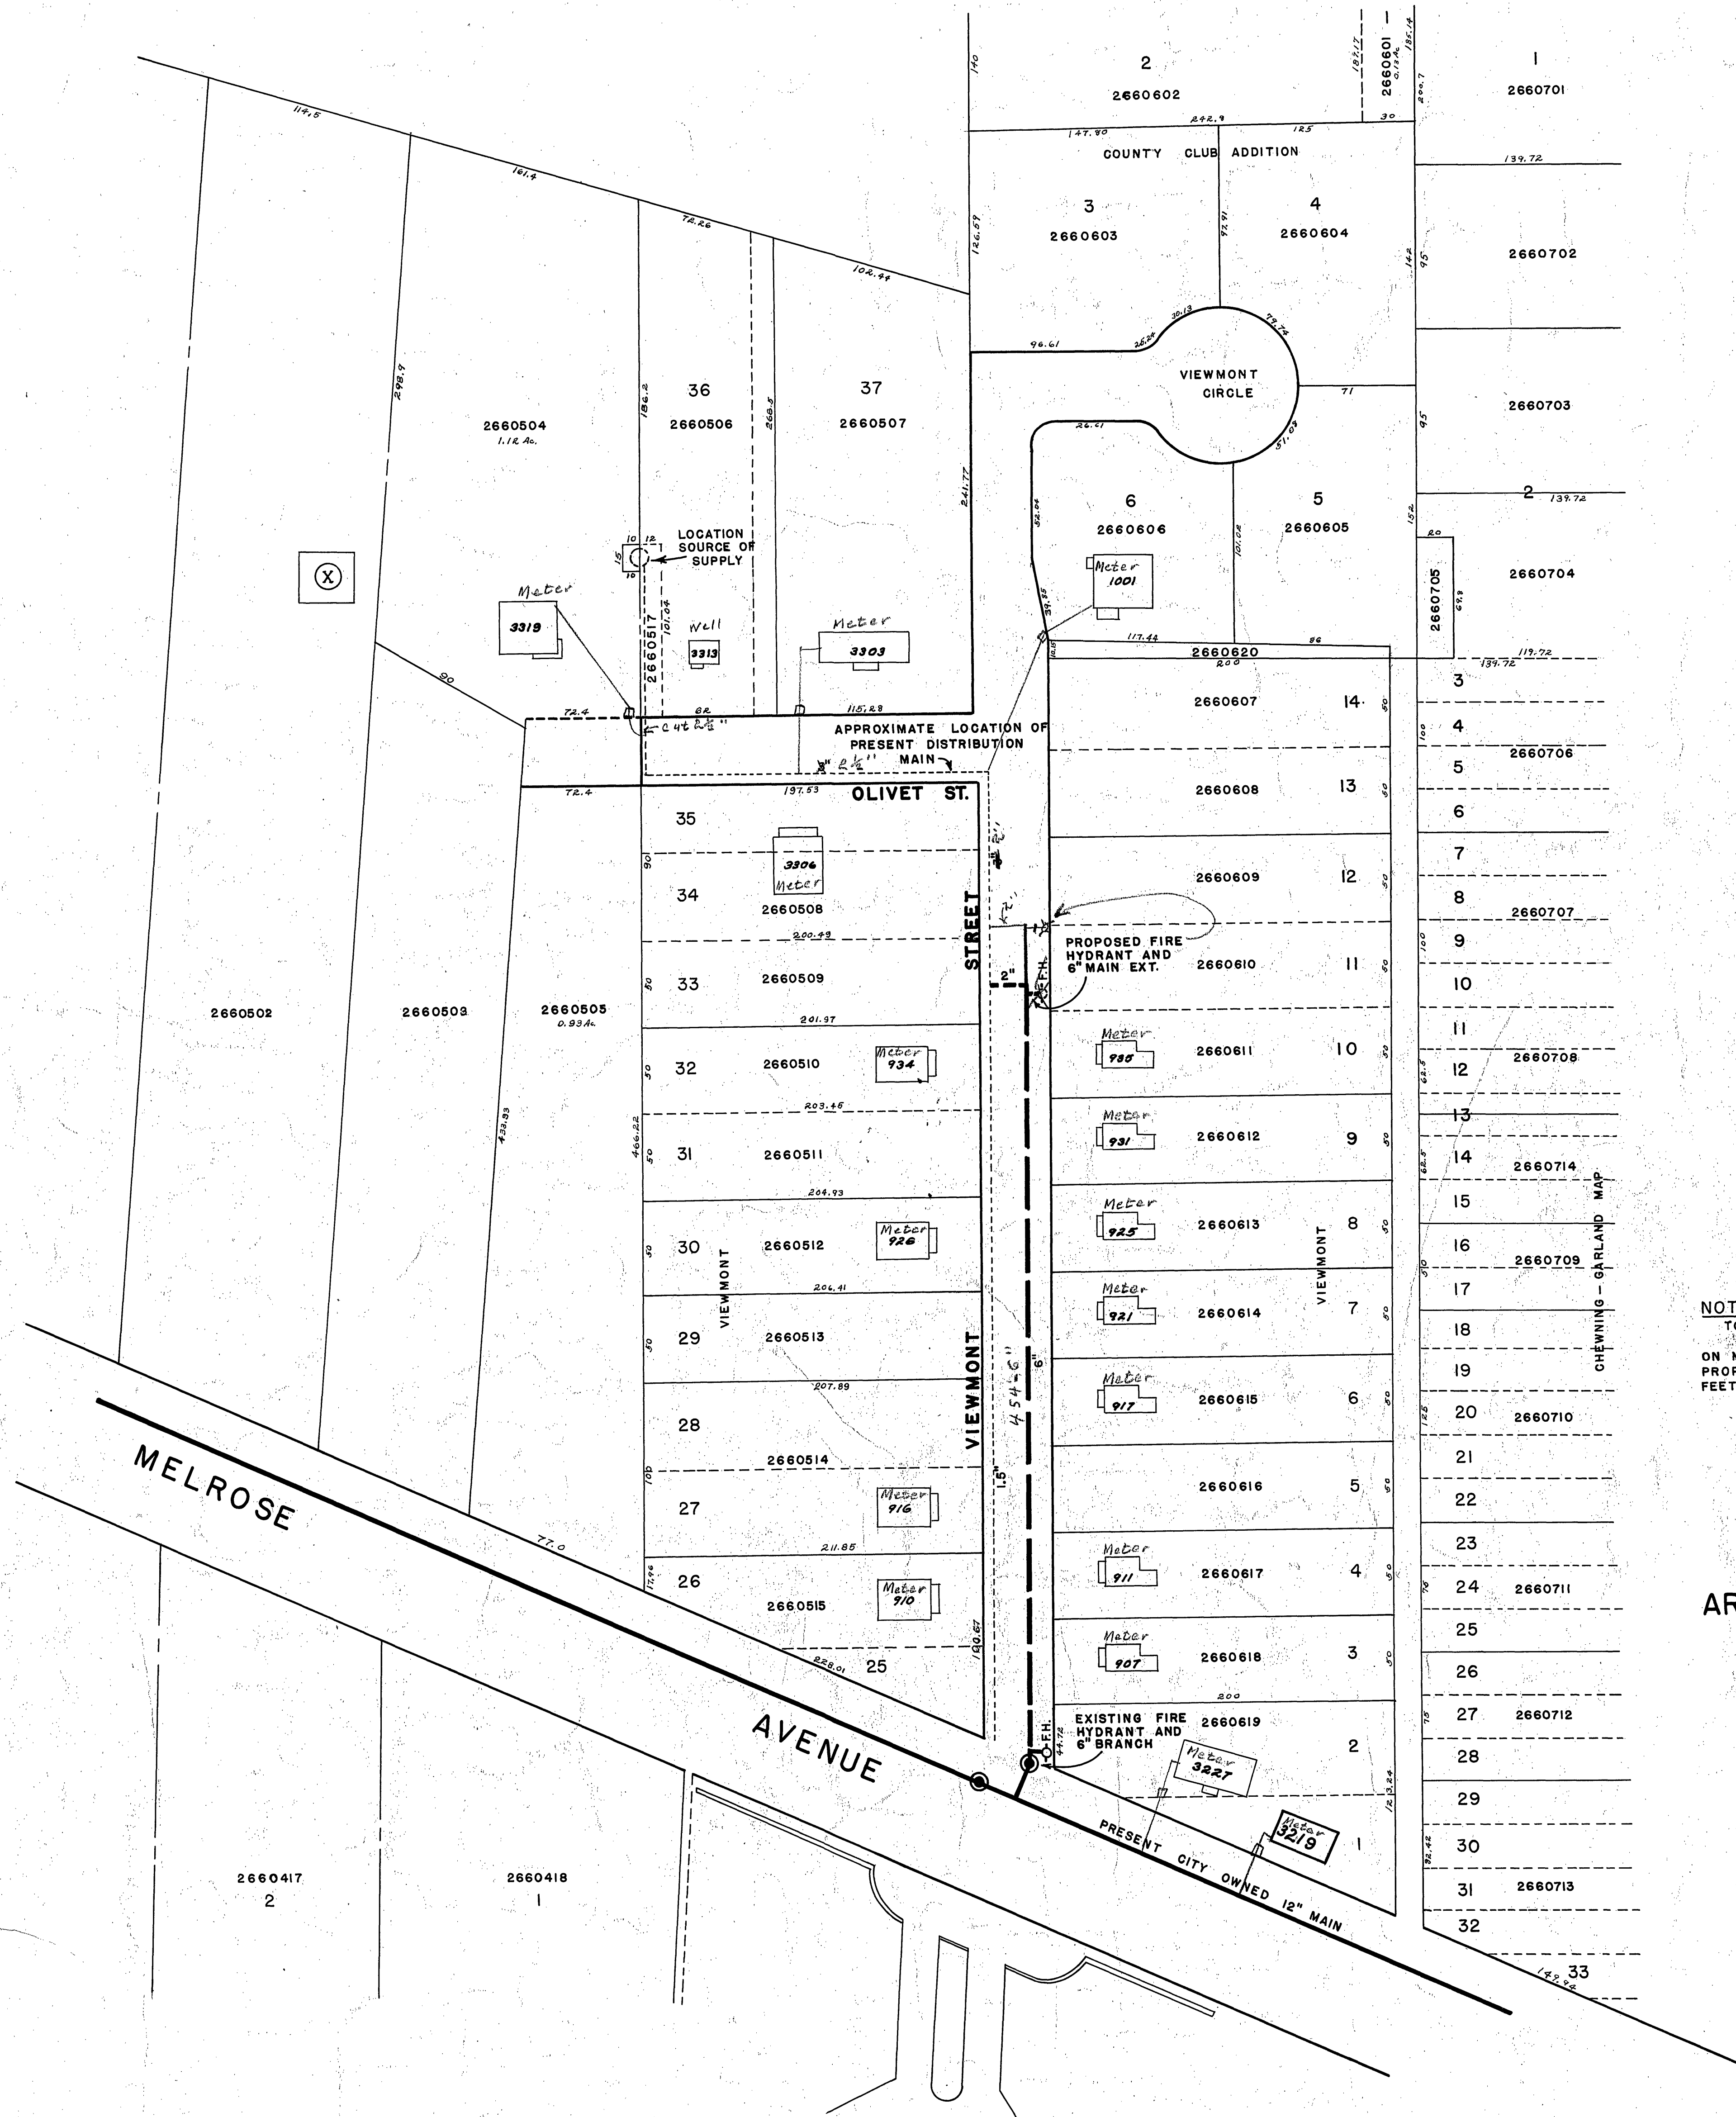


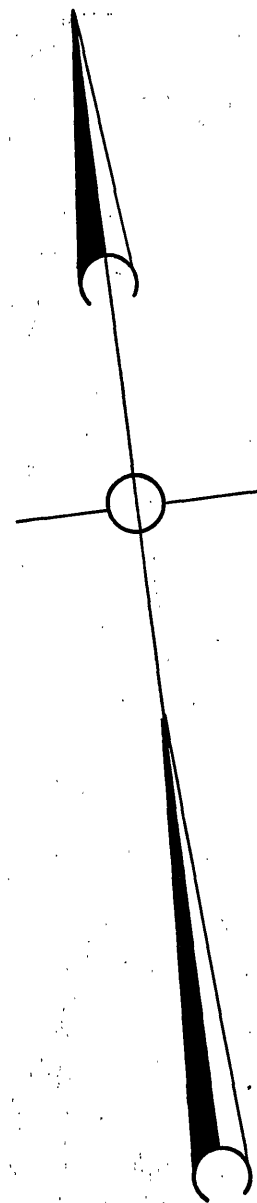

NOTE:
TOTAL PRESENT CUSTOMERS = 18.
"X" HAS NO ENTRANCE FROM OLIVET STREET; FRONTS
ON MELROSE AVENUE; CREDIT FOR FULL FIRE PROTECTION FROM
PROPOSED HYDRANT IN DOUBT; HOUSE SETS APPROXIMATELY 500
FEET FROM MELROSE AVENUE.

AREA SERVED BY WATER SYSTEM

OWNED BY
F.W. THOMAS

SCALE 1"=50'

On Quad. Map.
On Dist. Map.
Started 3-10-52
Finished 3-12-52