


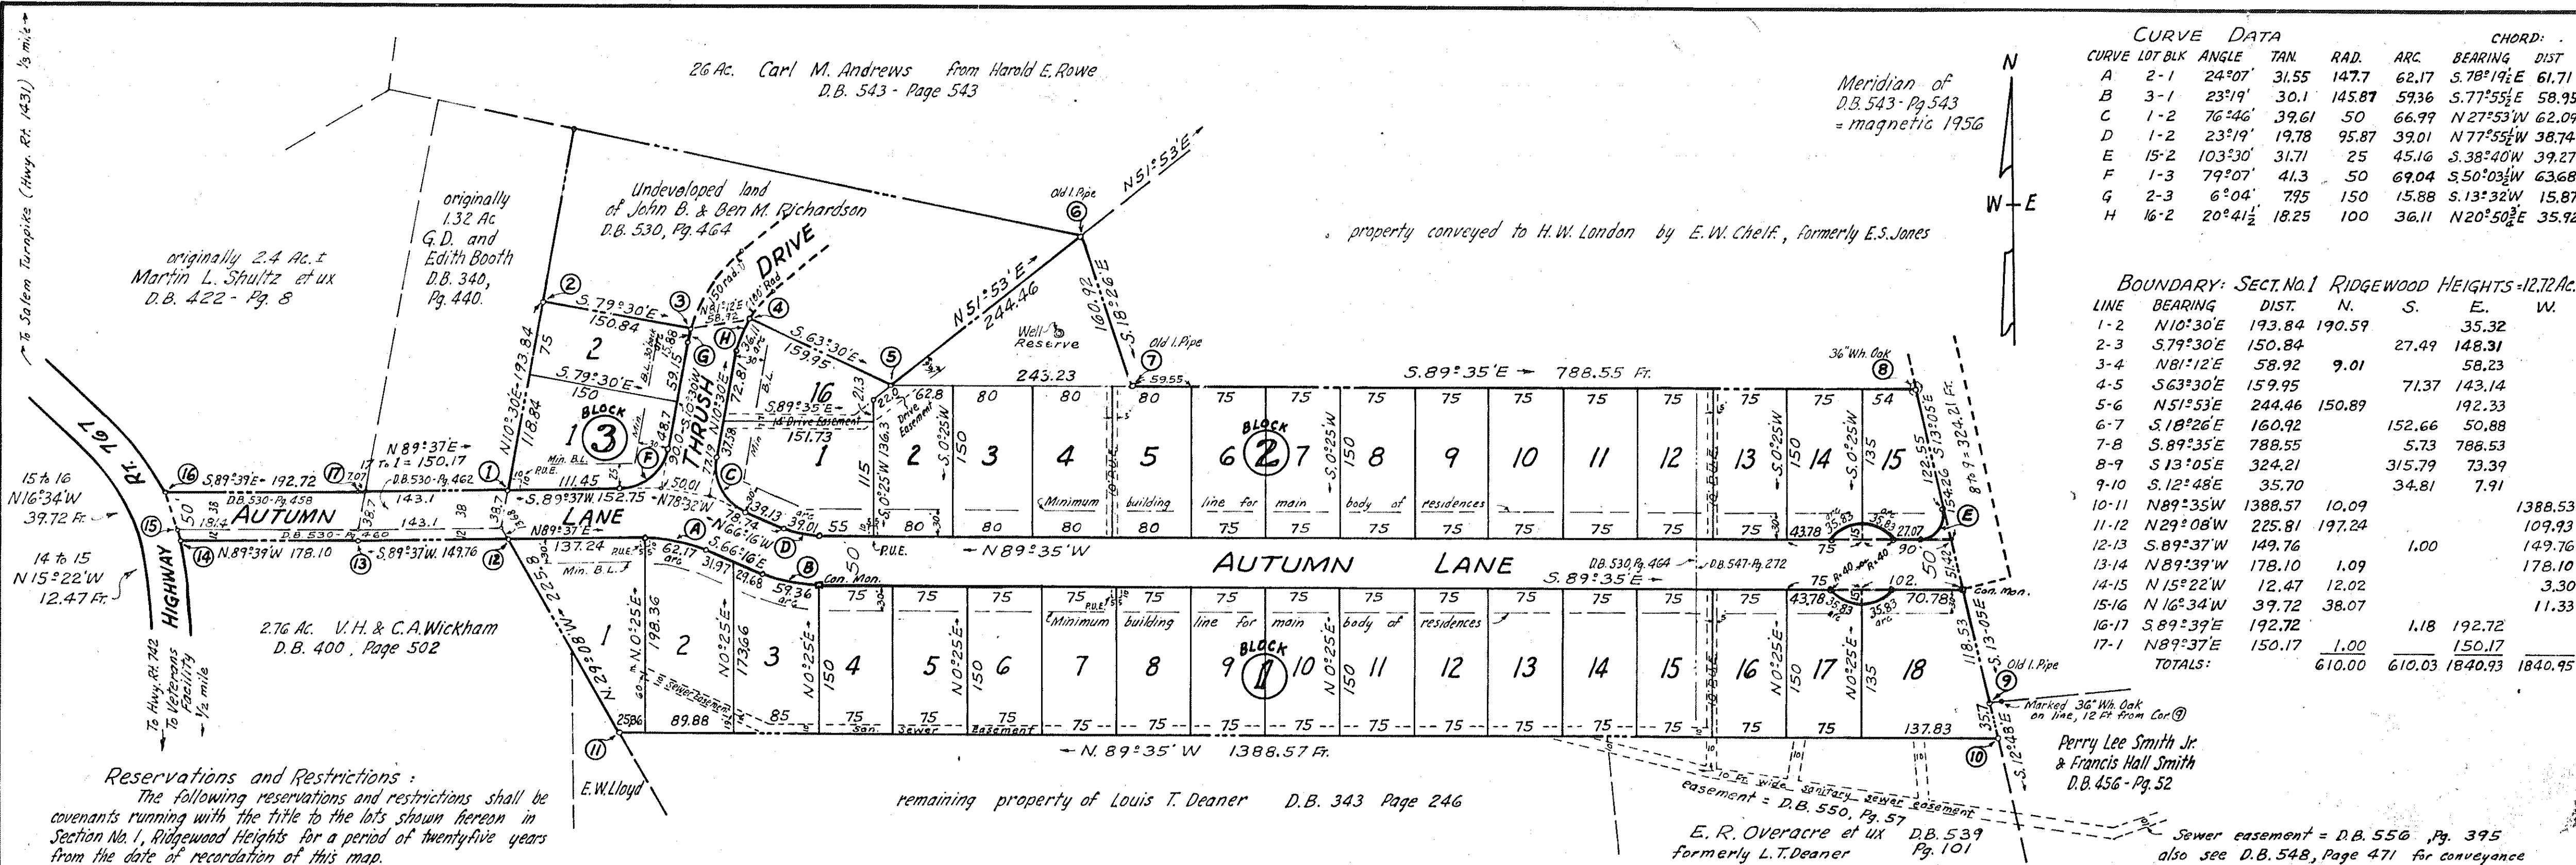

- Know All Men By These Presents, To Wit:
- That John B. Richardson, Lillian F. Richardson, his wife and Ben M. Richardson (single) are the owners of the land shown hereon to be known as Section No. 1, Ridgewood Heights, bounded as shown hereon.
- The said owners certify that they hereby dedicate Autumn Lane and Thru Drive to the Board of Supervisors of Roanoke County in fee simple for public road purposes.
- The said owners further certify that this land is subdivided as shown hereon entirely with their own free will and consent in compliance with Section 15-797, 1950 Code of Virginia.
- In witness whereof, are hereby placed the signatures and Seals of said owners on this 25th day of July, 1956.
- John B. Richardson* (Seal) *Ben M. Richardson* (Seal)
OWNER OWNER
- Lillian F. Richardson* (Seal)
OWNER
- State of Virginia } To Wit:
City of Roanoke }
- I, Mary Linda M. Smiley, a Notary Public in and for the said City and State do hereby certify that John B. Richardson, Lillian F. Richardson, and Ben M. Richardson, whose names are signed to the annexed writing bearing date of July 25, 1956, have each personally appeared before me in my aforesaid City and State and acknowledged same on July 25, 1956.
- My commission expires Jan. 15, 1957 *Mary Linda M. Smiley*
Notary Public

Approved:

John B. Richardson 7-26-56
Secretary, Roanoke County Planning Comm. date



H. E. L. Hildebrand 7-26-56
Chairman of Board of Supervisors, Roanoke Co., Va. date

J. R. Hildebrand July 27, 1956
Agent, Roanoke City Planning Commission date

H. Clitus Broyles July 27, 1956
City Engineer for Roanoke, Virginia date

In the Clerk's Office of the Circuit Court for the County of Roanoke, Virginia, this map is presented on July 25, 1956, and with the certificates of dedication and acknowledgment thereon annexed, is admitted to record at 11 o'clock A.M.

Teste: *Ray K. Hines*, Clerk.

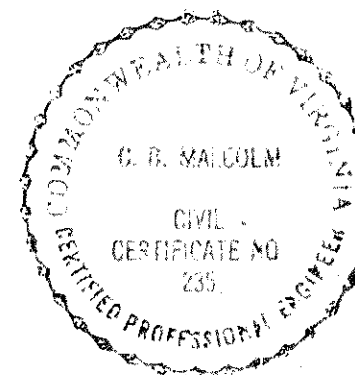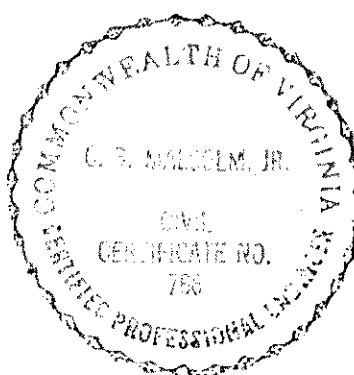

MAP OF SECTION No. 1 RIDGEWOOD HEIGHTS

PROPERTY OF
JOHN B. RICHARDSON ET UX & BEN M. RICHARDSON
ROANOKE COUNTY, VIRGINIA.

By: **C. B. MALCOLM & SON**
STATE CERT. ENGRS & SURV.
NOTE BOOK RMA-56

DATE: JULY 25, 1956 SCALE: 1"=100'