

APPROVED:

SEC. ROANOKE COUNTY PLANNING COMM.

DATE

CHAIRMAN BOARD OF SUPERVISORS ROKE CO.

DATE

AGENT ROKE CITY PLANNING COMM.

DATE

CITY ENGR. OF ROANOKE, VA.



DATE

RESIDENT ENGR. OF VA. DEPT. OF HWYS.

DATE

PLAN	DATE	BY
SURVEYED		
PLOTTED		
ALIGNED CHECKED		
NOTE BOOK		
NO. 2652		

PROFILE	DATE	BY
SURVEYED		
PLOTTED		
GRADES CHECKED		
NOTE BOOK		
NO. 2652		

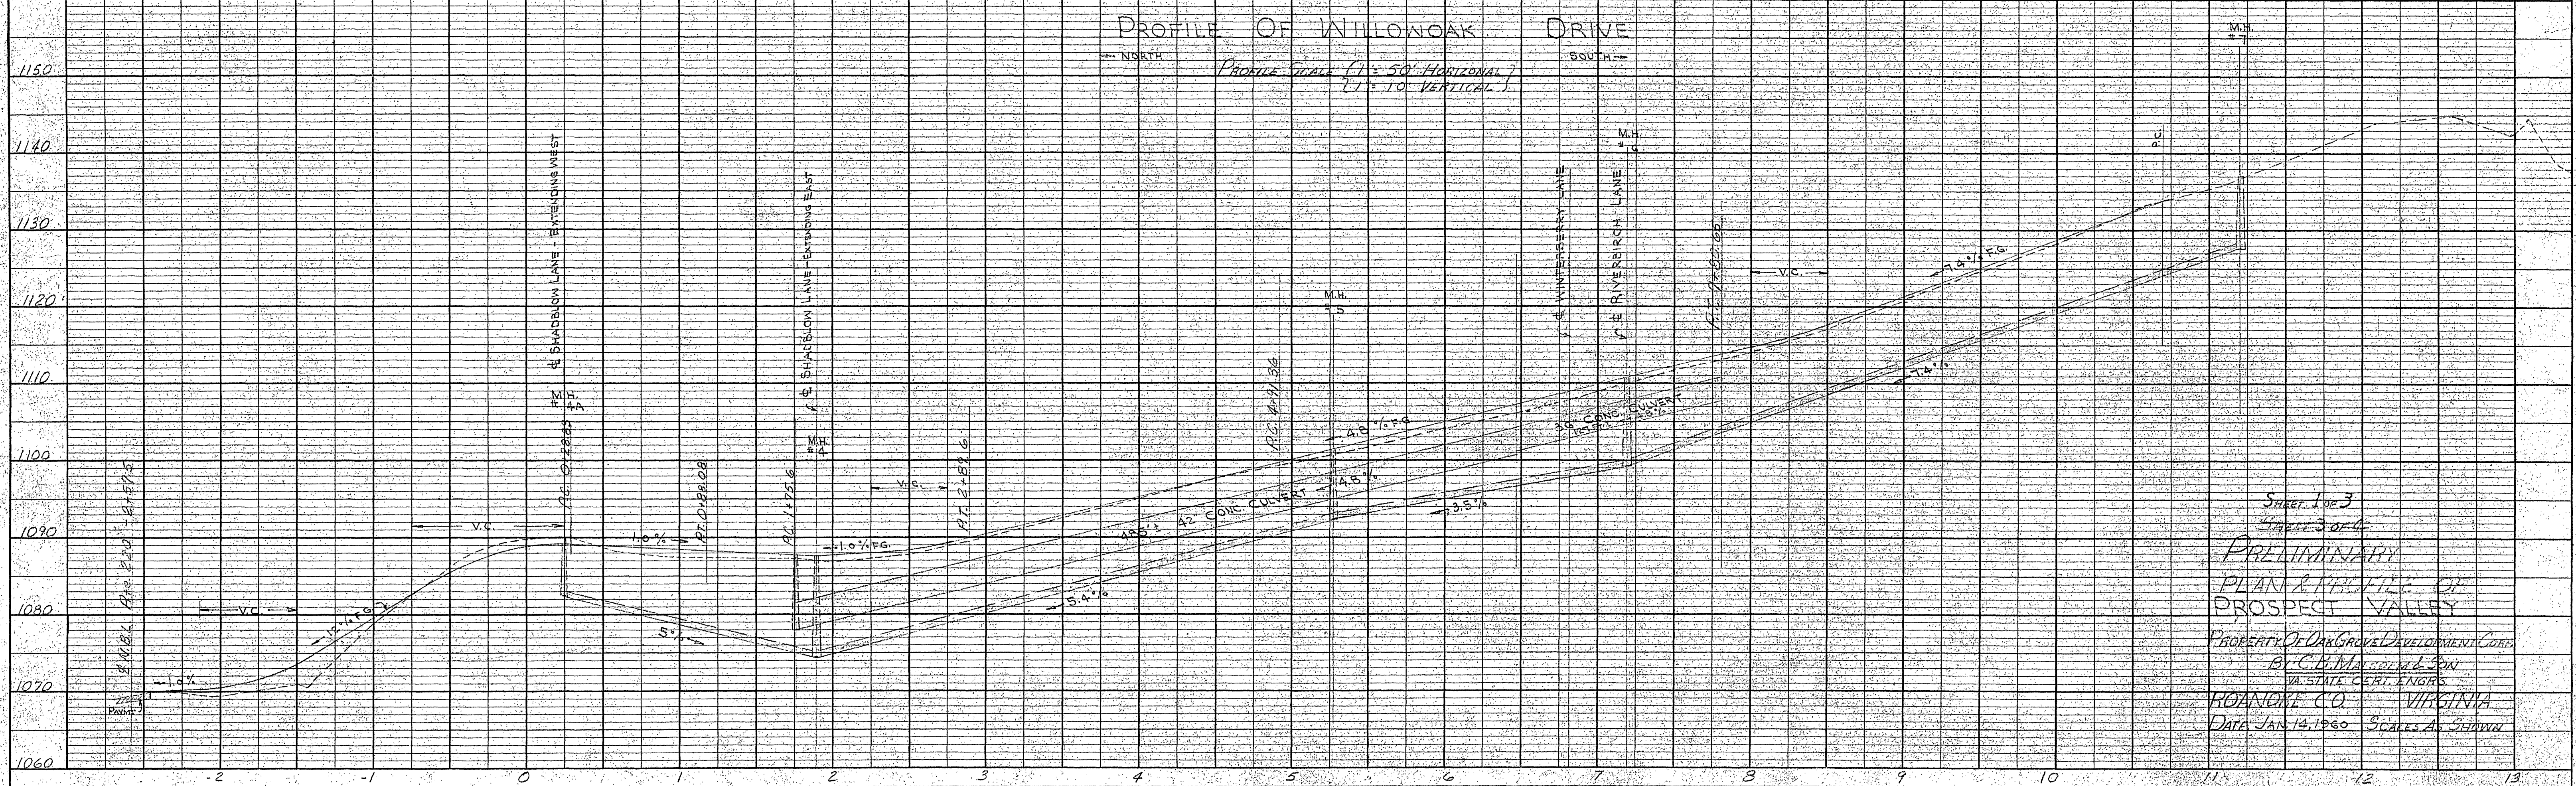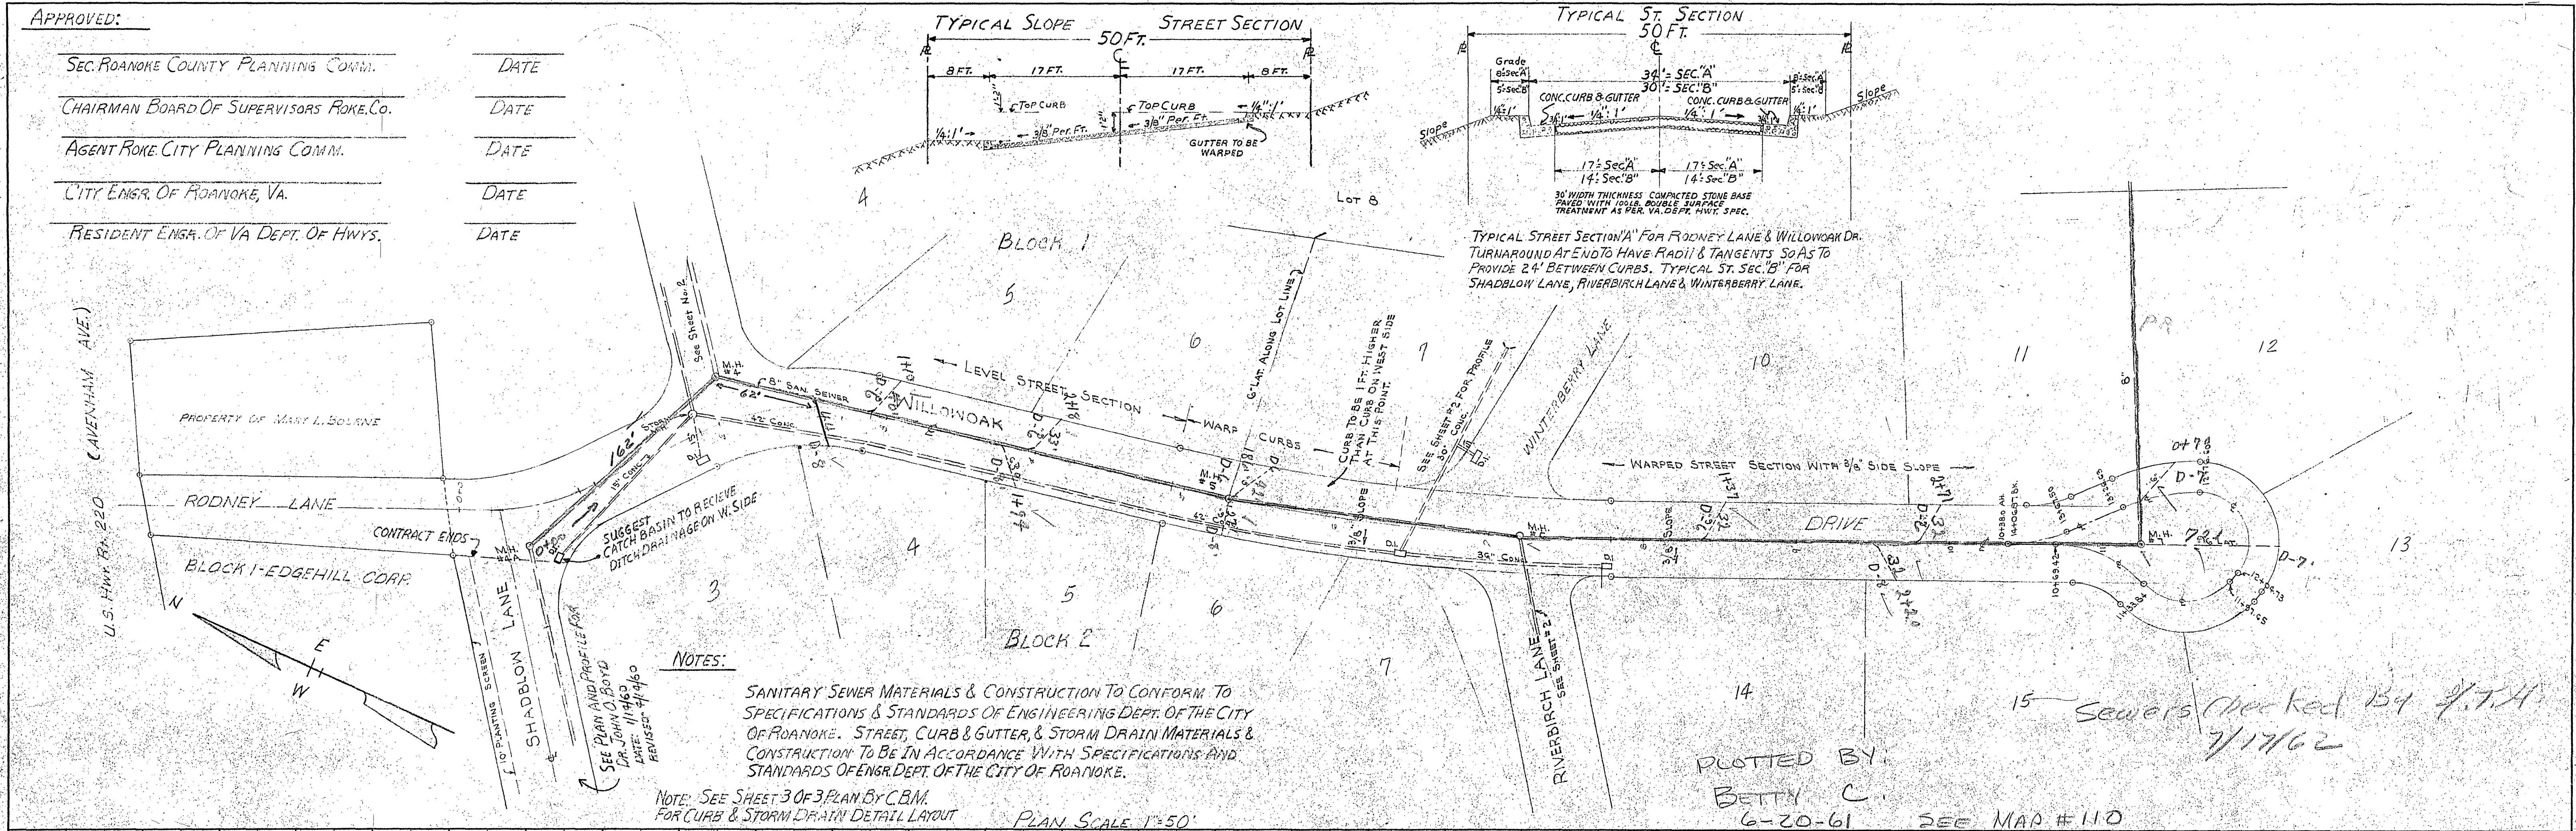

SHEET 1 OF 3
SHEET 3 OF 4
PRELIMINARY
PLAN & PROFILE OF
PROSPECT VALLEY
PROPERTY OF OAK GROVE DEVELOPMENT CORP.
BY C.B.M. & SON
VA. STATE CERT. ENGRS.
ROANOKE CO. VIRGINIA
DATE JAN. 14, 1960 SCALES AS SHOWN

Prospect Valley