


PROFILE	SURVEYED	BY	DATE
NOTE BOOK	GRADES CHECKED	L.M.C.	12/18/53
NO. 50-54	B. W. E. NOTED	H.C.P.	12/15/53
	STRUCTURE NOTED AND		

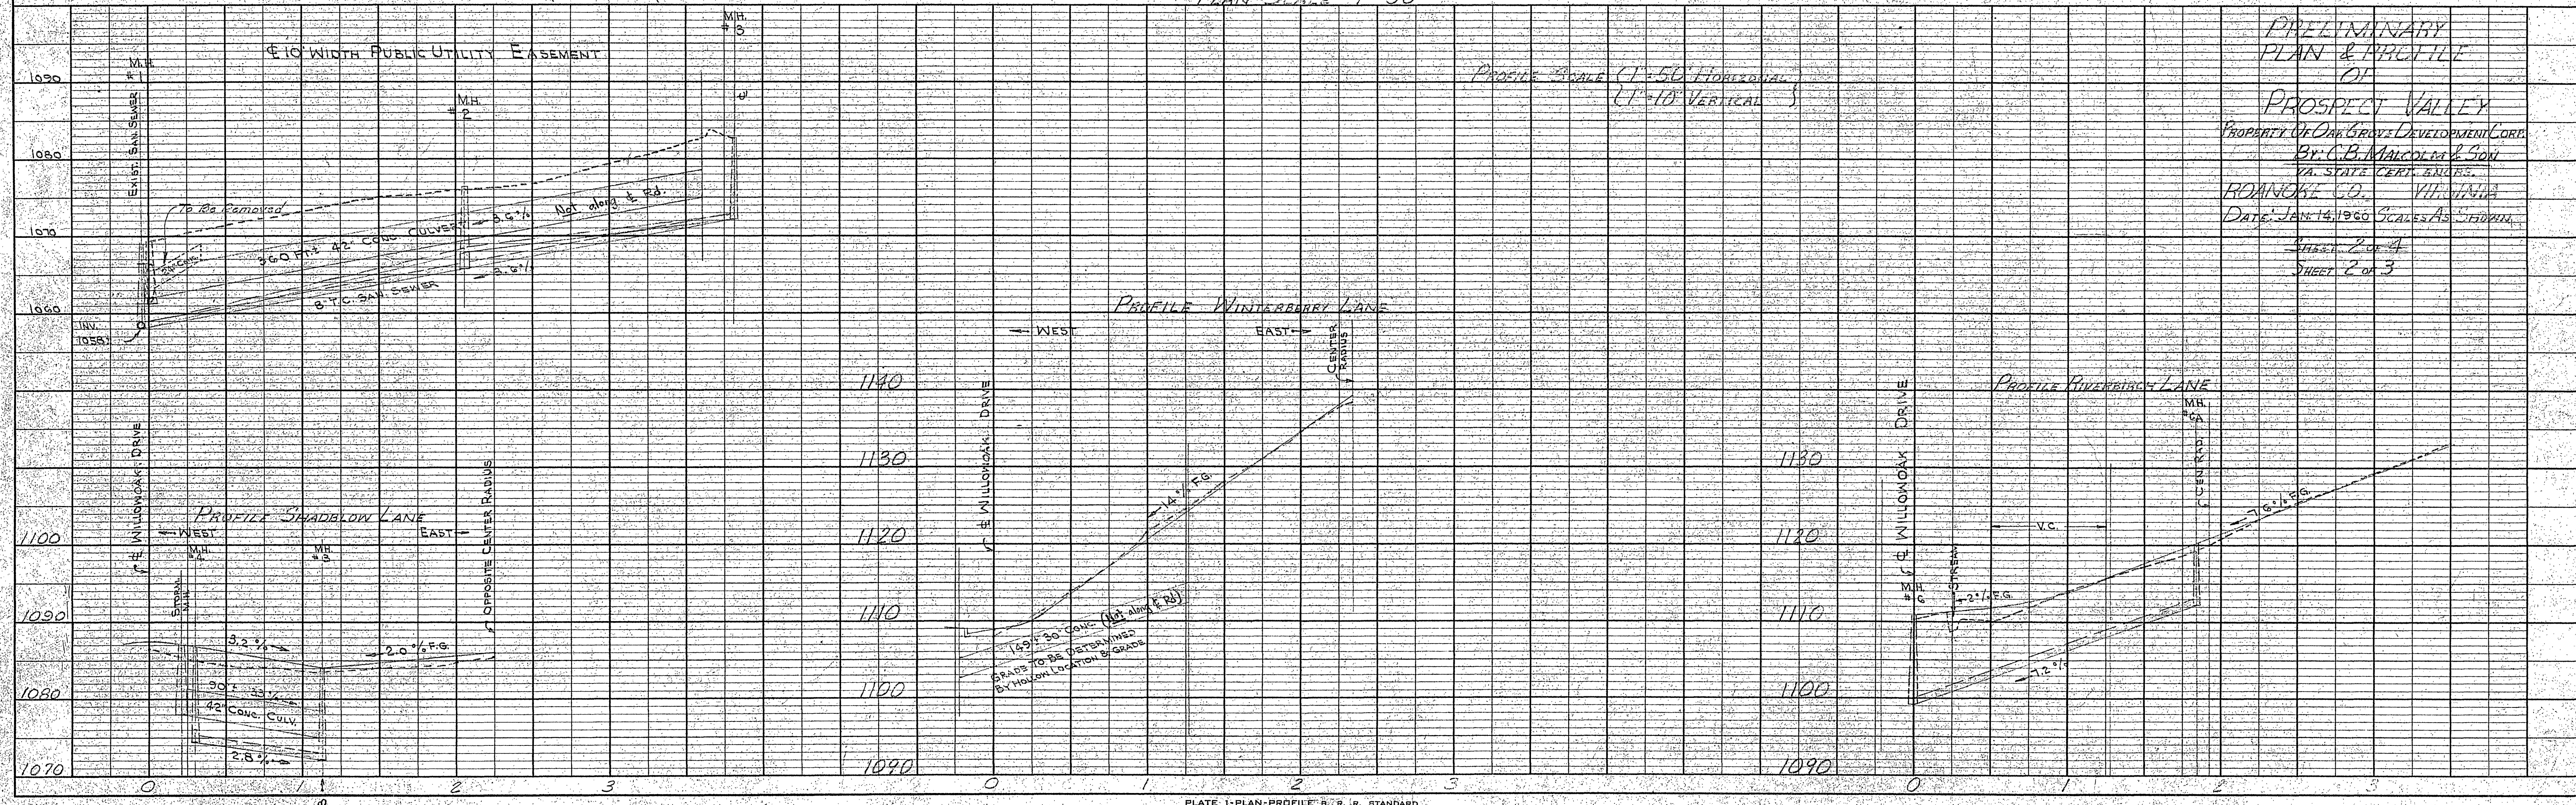

Sewers Checked By J.T.H.
7/14/02 - SEWER MAP 110

PRELIMINARY
PLAN & PRELIM
OF
PROSPECT VALLEY
PROPERTY OF OAK GROVE DEVELOPMENT CORP.
By C. B. MALCOLM & SON
VA. STATE CERT. ENGRS.
BROADNOK CO. VIRGINIA
DATE: JAN 14, 1960 SCALES AS SHOWN
SHEET 2 OF 4
SHEET 2 OF 3