
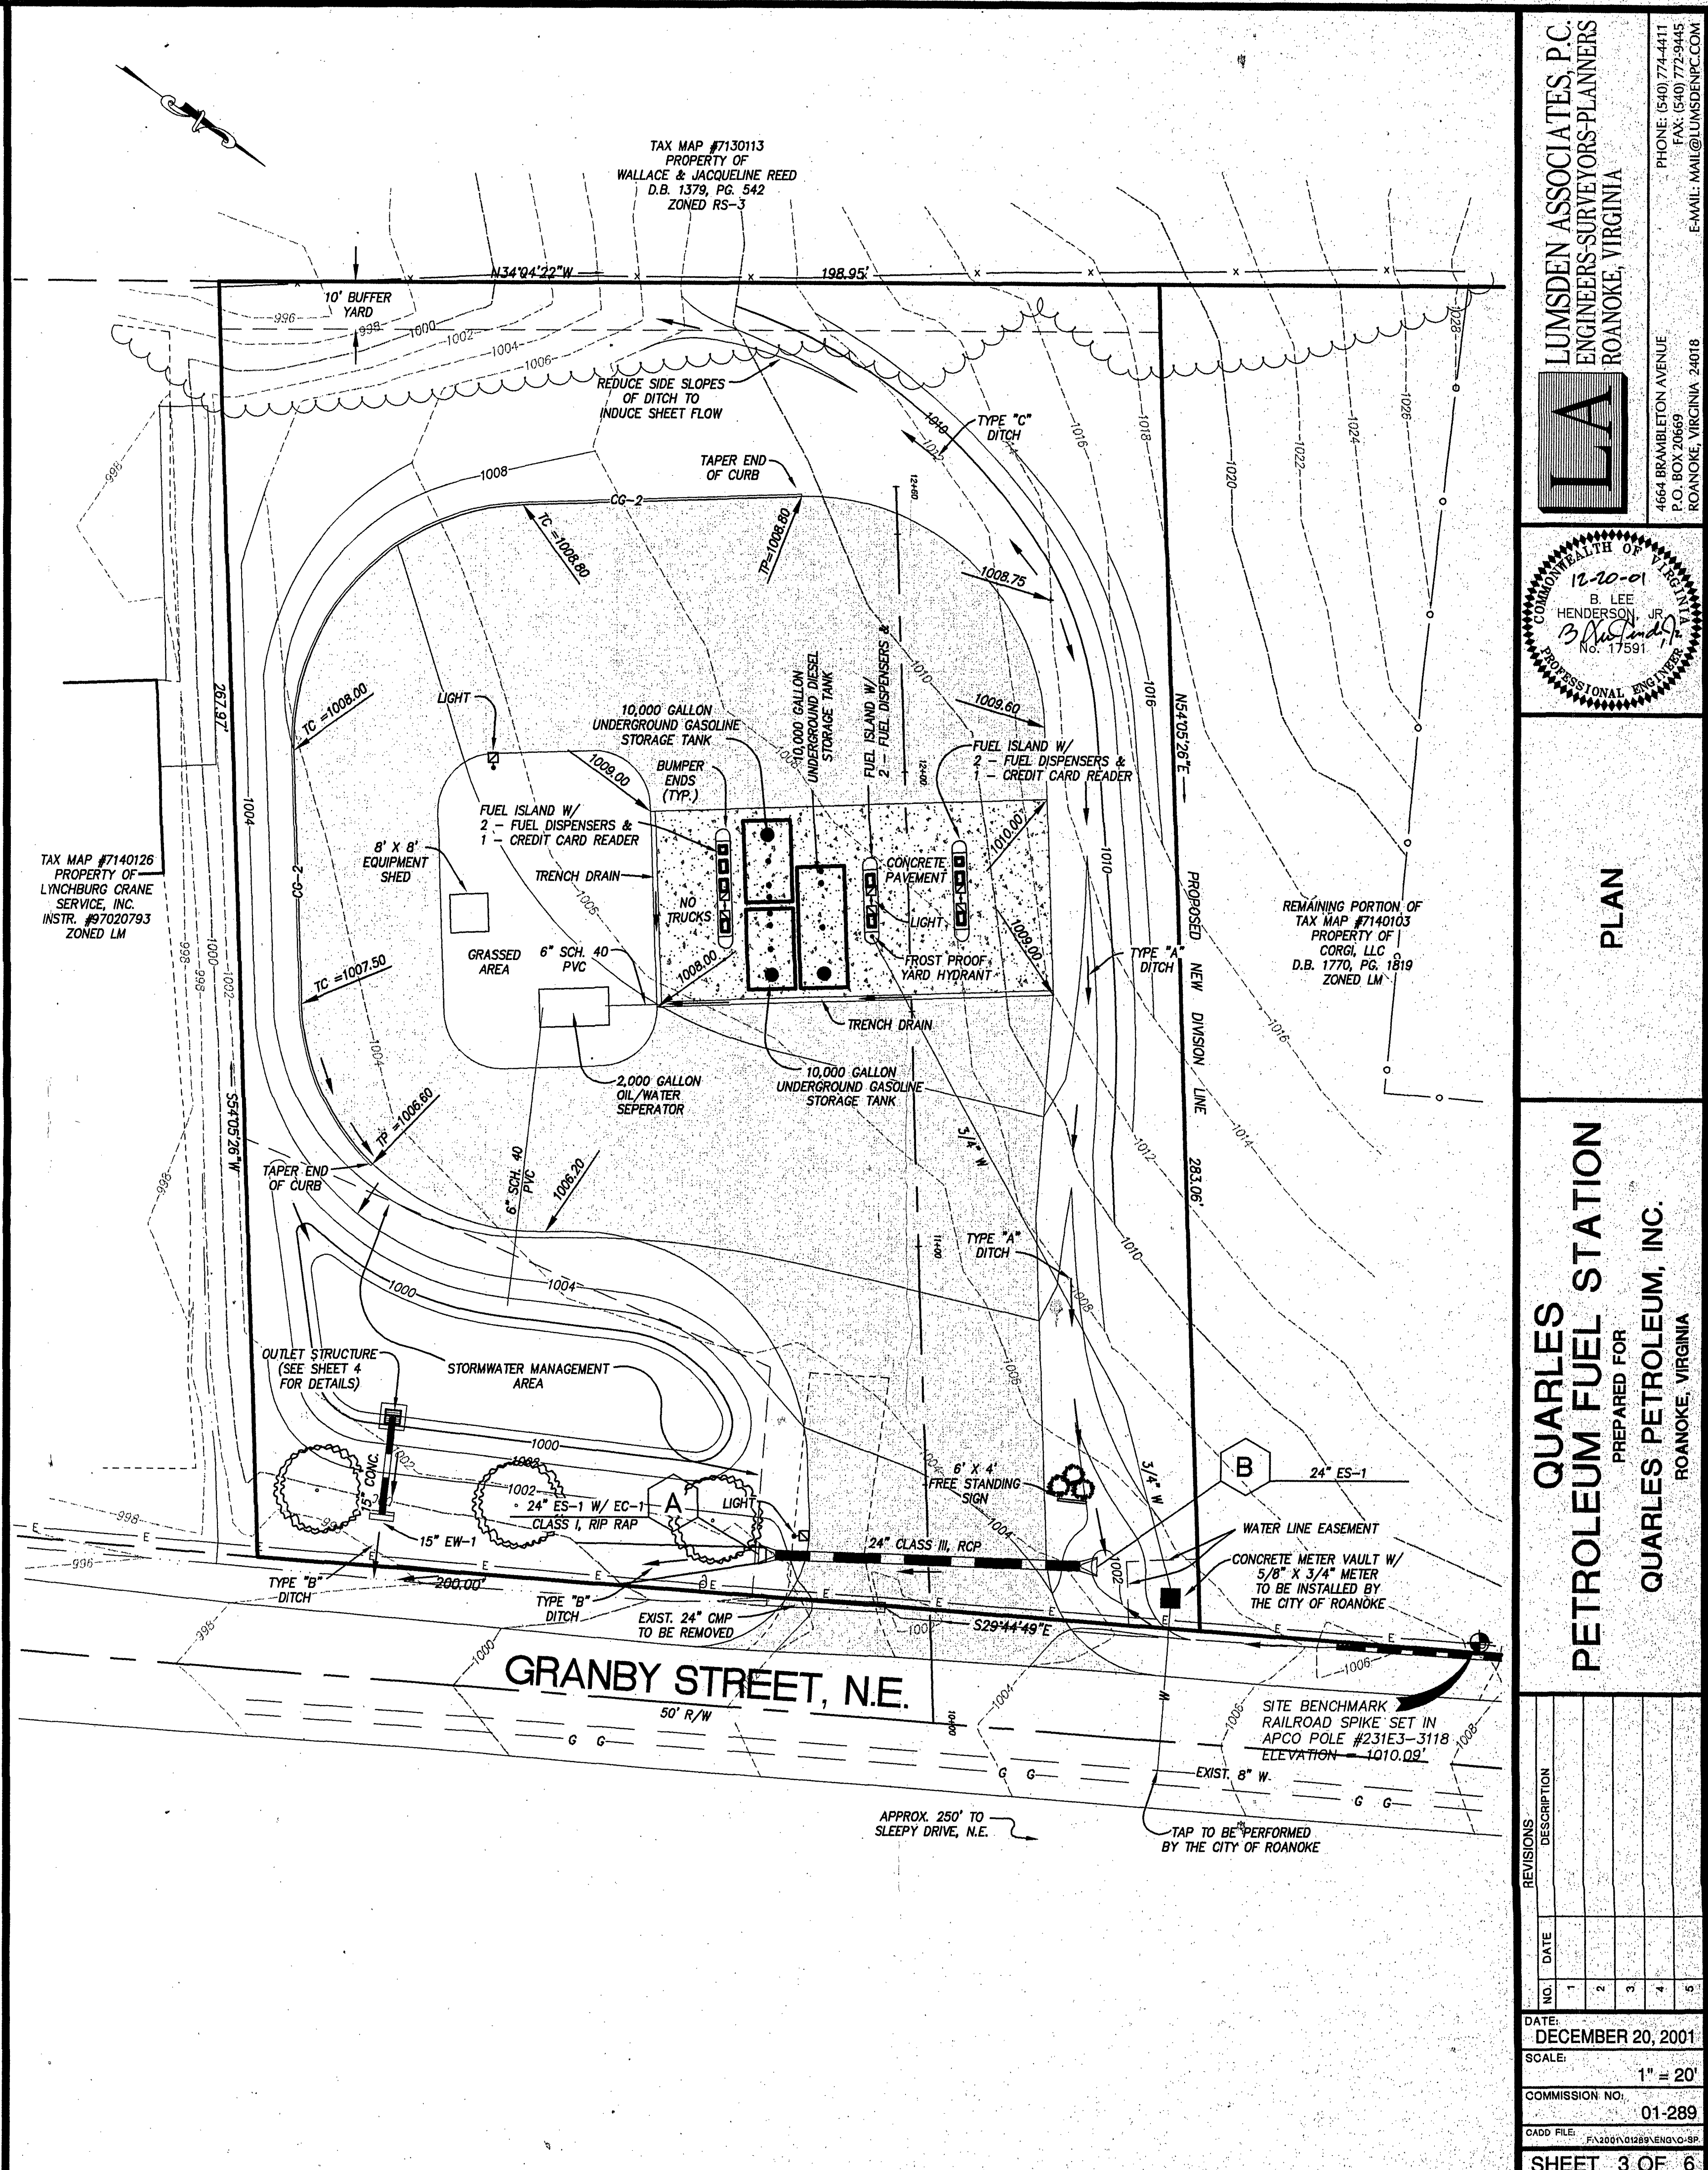


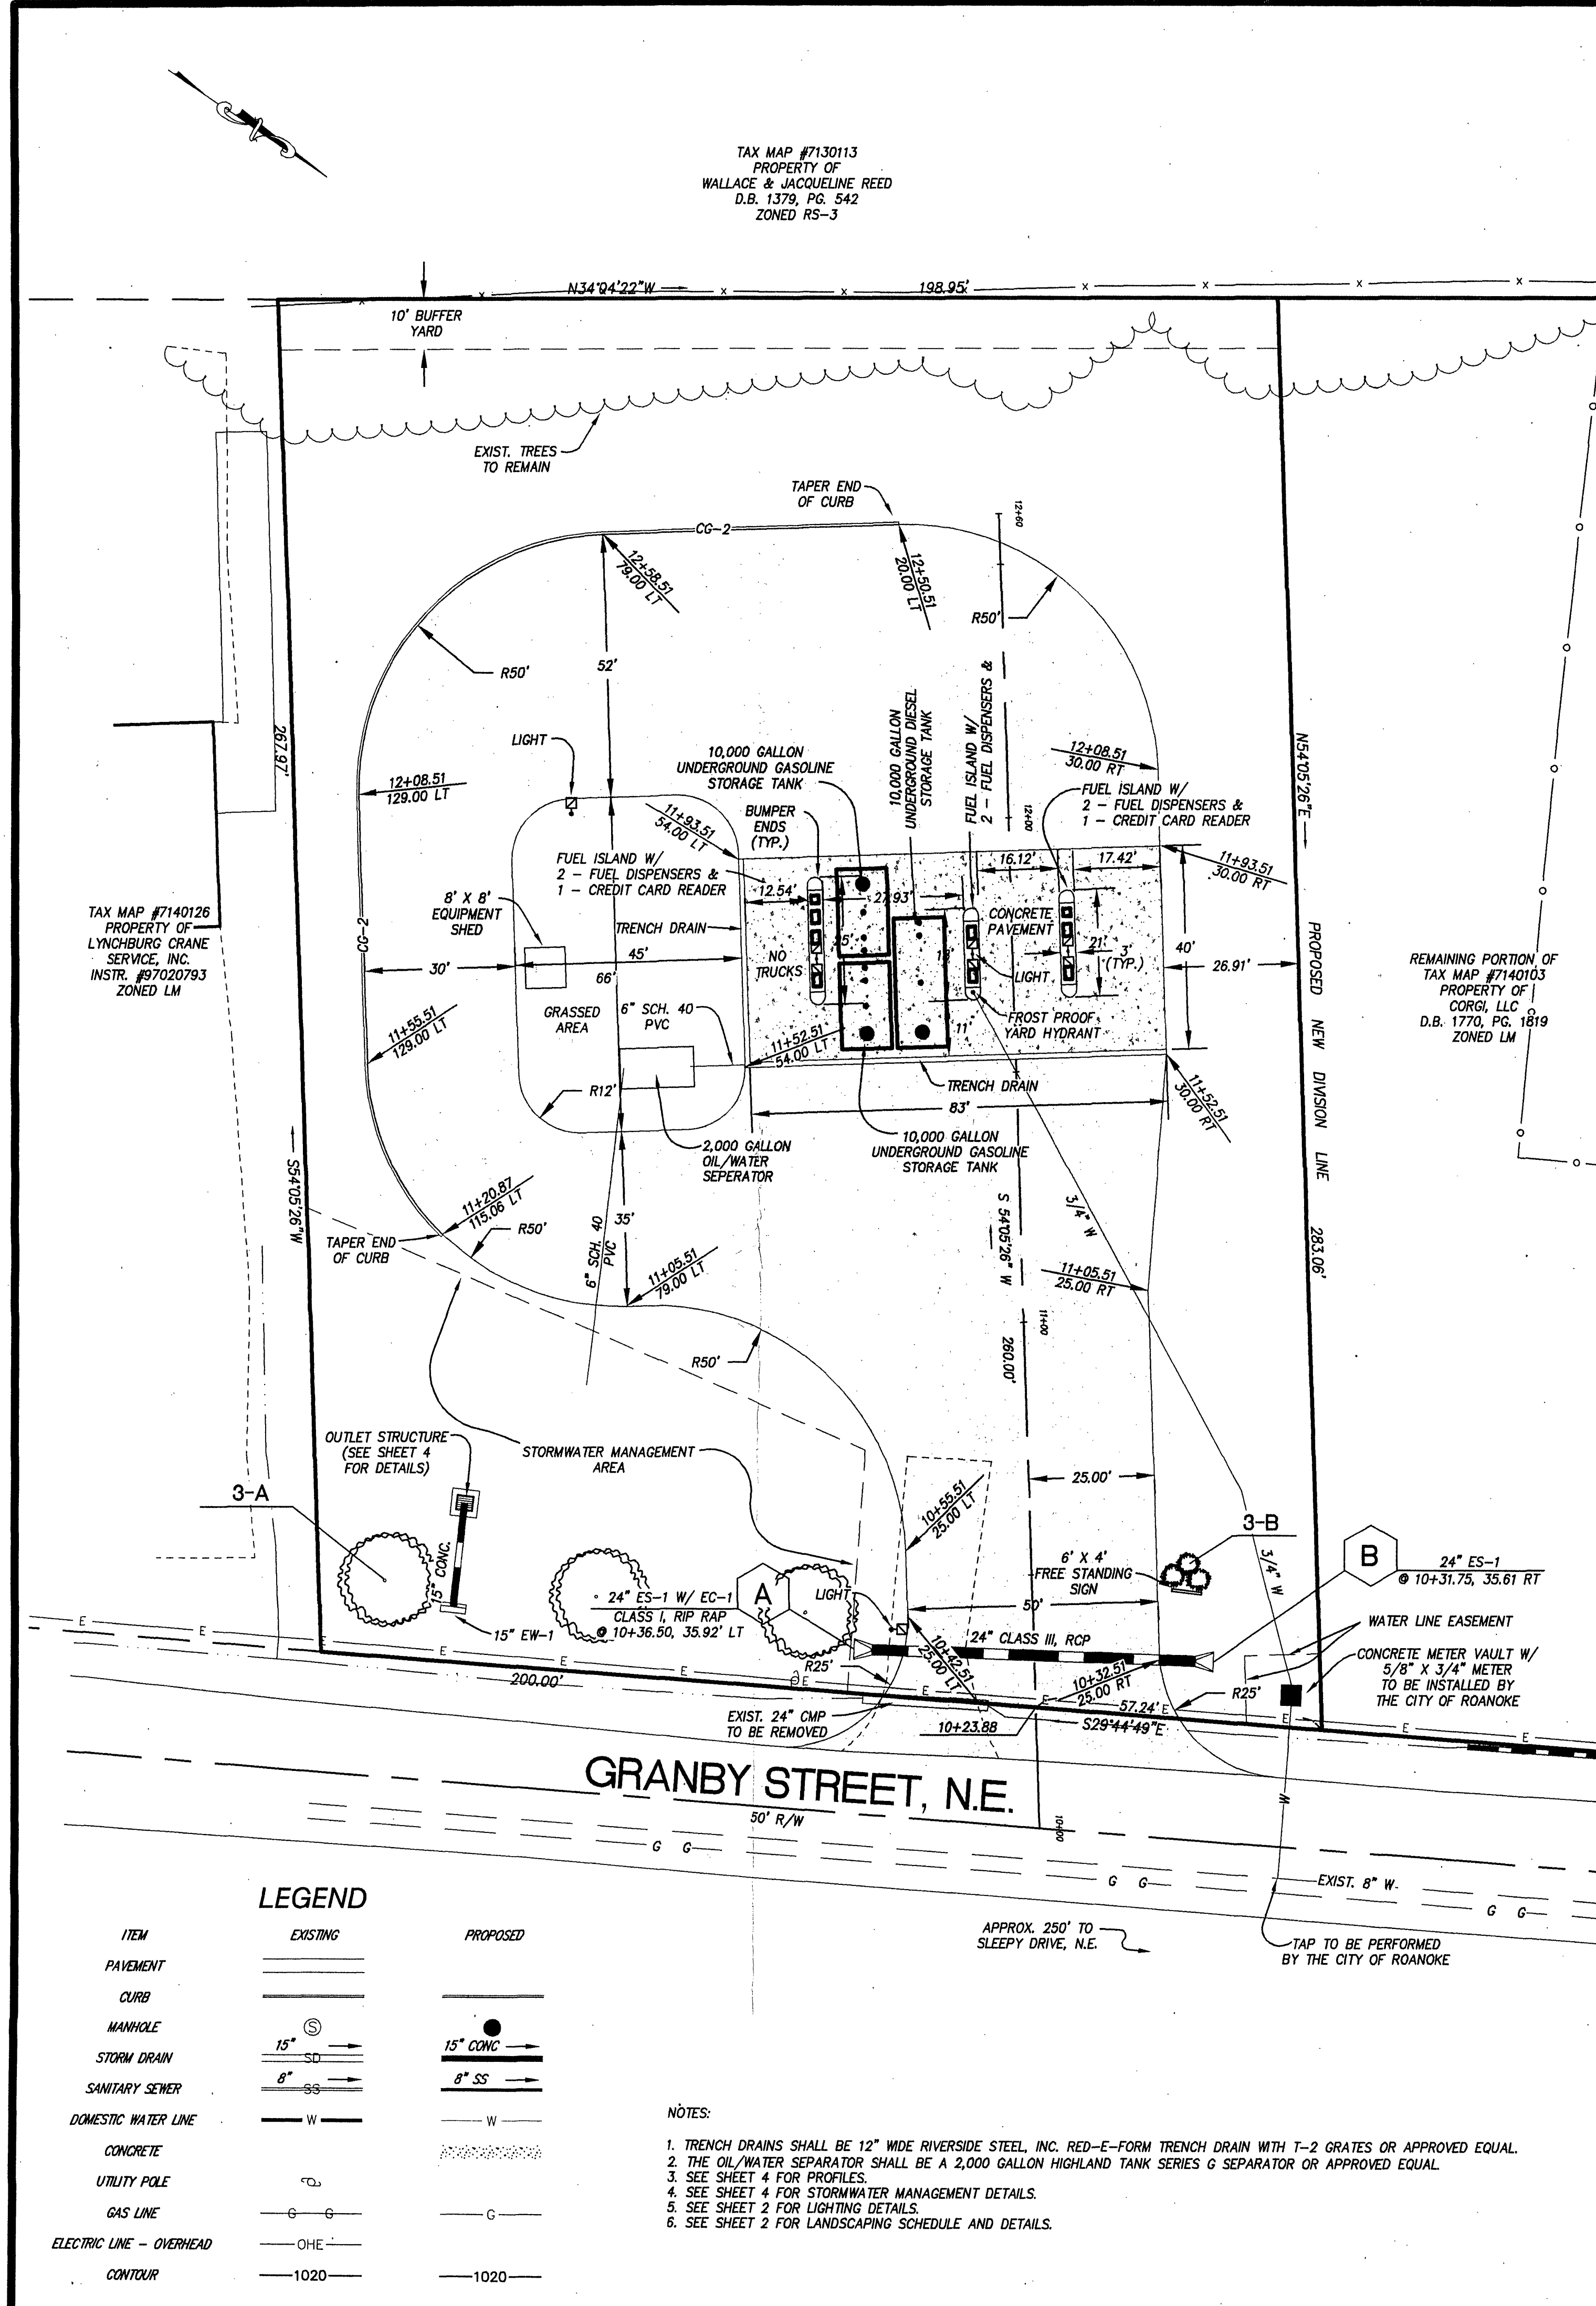

LUMSDEN ASSOCIATES, P.C.
ENGINEERS-SURVEYORS-PLANNERS
ROANOKE, VIRGINIA

LA

12-20-01
B. LEE
HENDERSON, JR.
3/15/2001
PROFESSIONAL ENGINEER

PLAN

QUARLES PETROLEUM FUEL STATION
PREPARED FOR
QUARLES PETROLEUM, INC.
ROANOKE, VIRGINIA

REVISIONS

NO.	DATE	DESCRIPTION
1		
2		
3		
4		
5		

DATE: DECEMBER 20, 2001
SCALE: 1" = 20'
COMMISSION NO.: 01-289
CADD FILE: F:\2001\01289\ENGV-01-289

SHEET 3 OF 6